
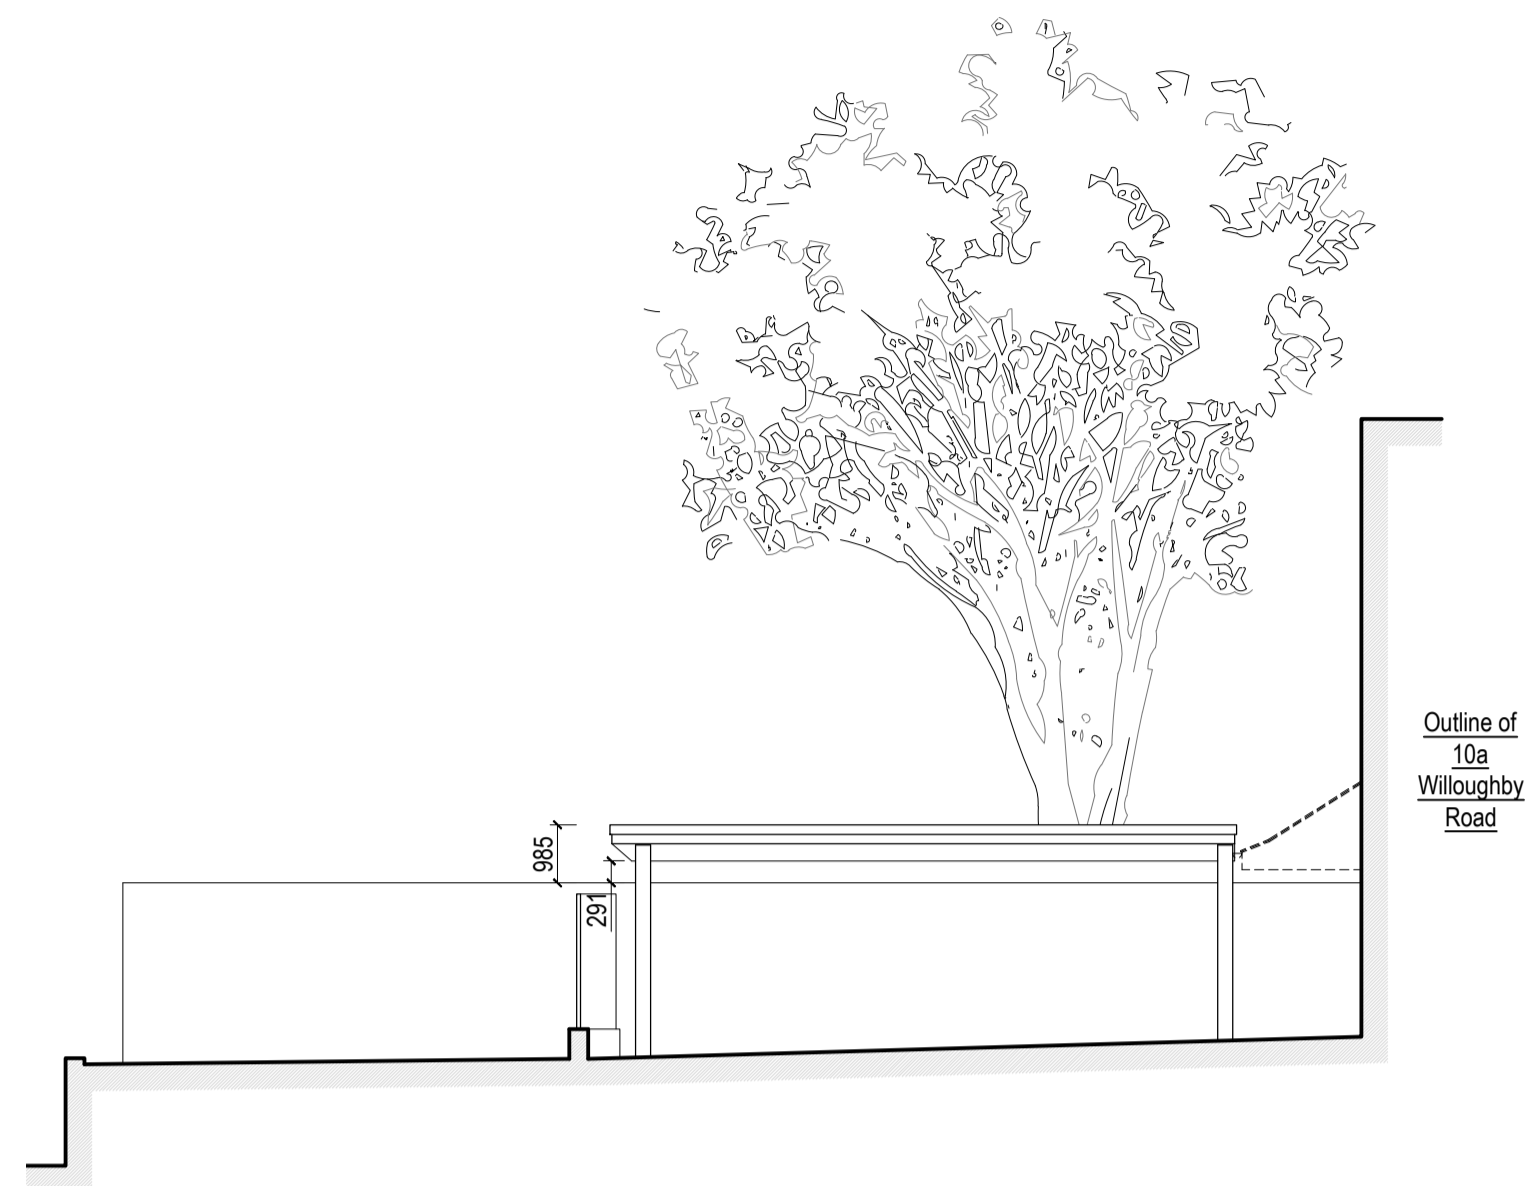


NOTES:

- Drawing is copyright of Runcom Architects Ltd.
- The scale ruler drawn below is a guide; contact Architects for any specific onsite dimensions required not noted in writing on drawing details.
- It is the responsibility of the Client/ Employer to ensure Architect and Contractor are aware of all known legal issues, covenants, and the location of services (both underground and overhead) prior to each stage of works.


Scale Ruler

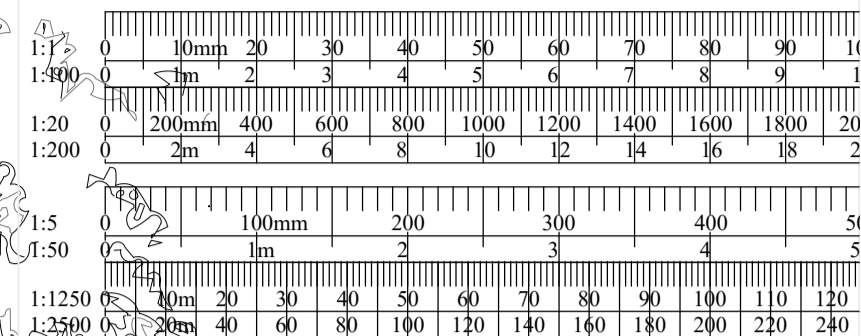


Proposed South Elevation
1:100 @ A1



Proposed West Elevation
1:100 @ A1

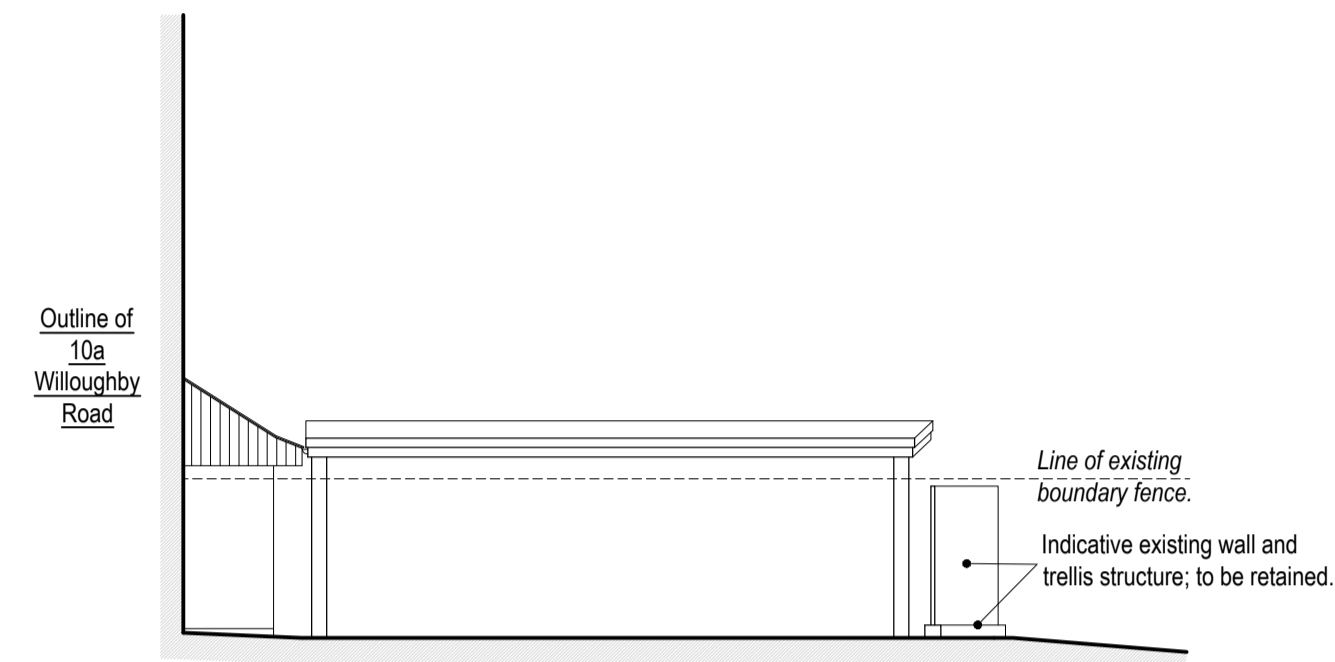

Proposed North Elevation
1:100 @ A1

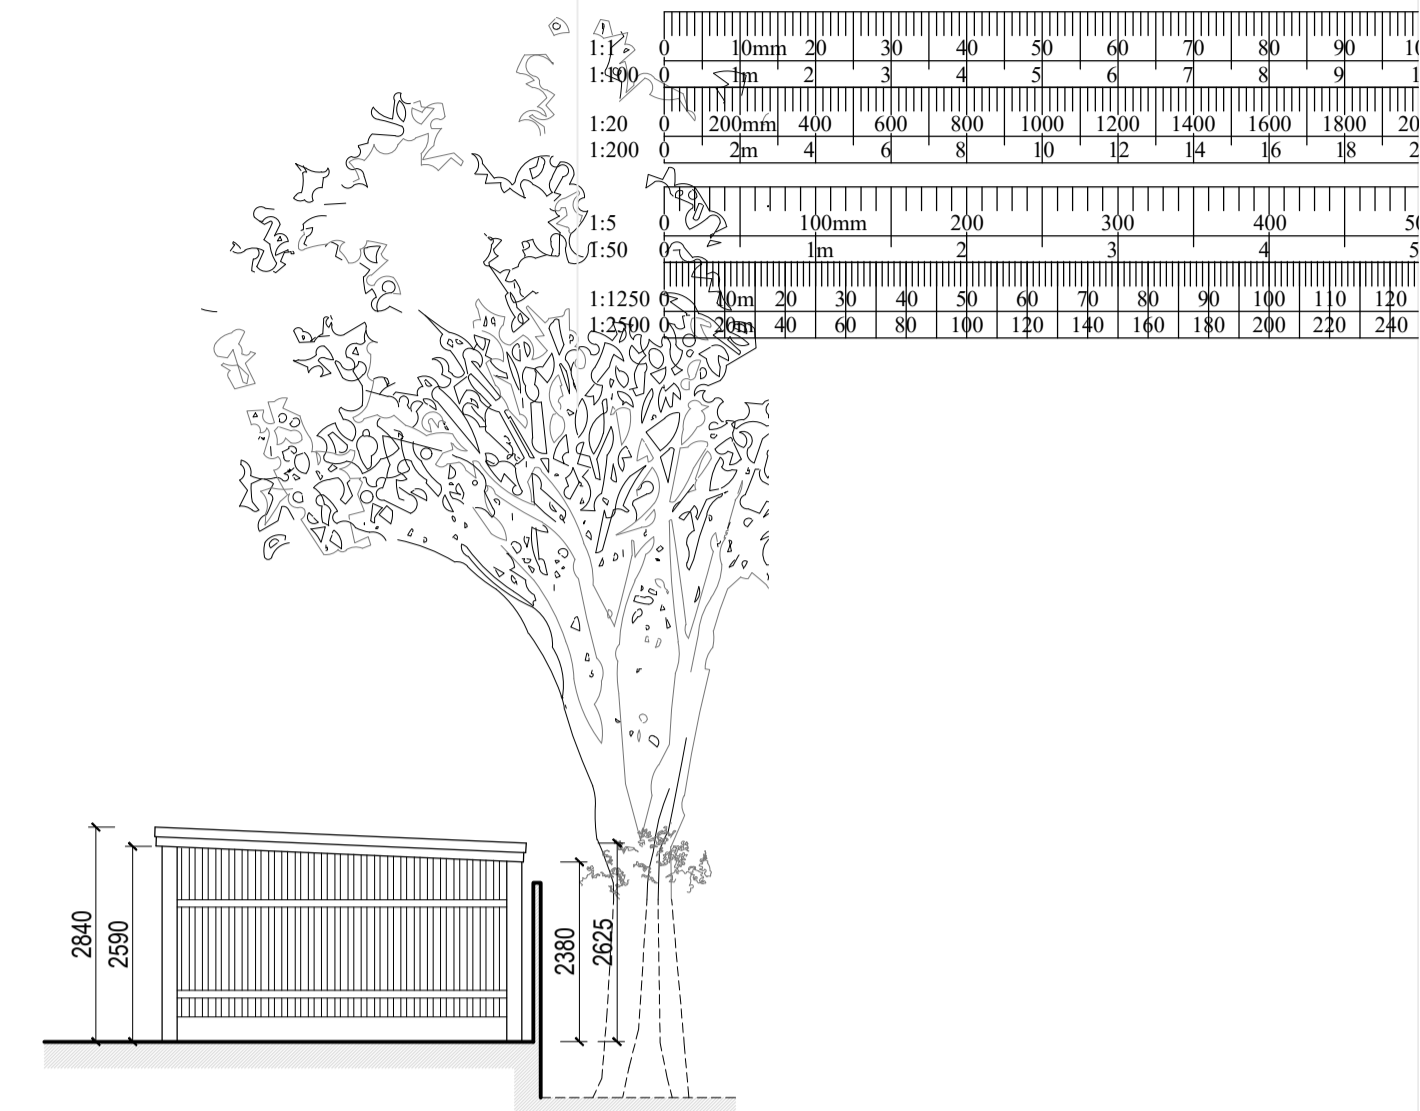


Proposed East Elevation
1:100 @ A1

GARAGE MATERIAL NOTES


Roof:
Index roofing system (three layer felt).

Walls:
Steel columns painted to match existing garage doors;
Farrow & Ball - Mouse Back.
Timber cladding to western elevation of new structure.

Rainwater Goods:
Black UPVC gutters and downpipes to match existing.

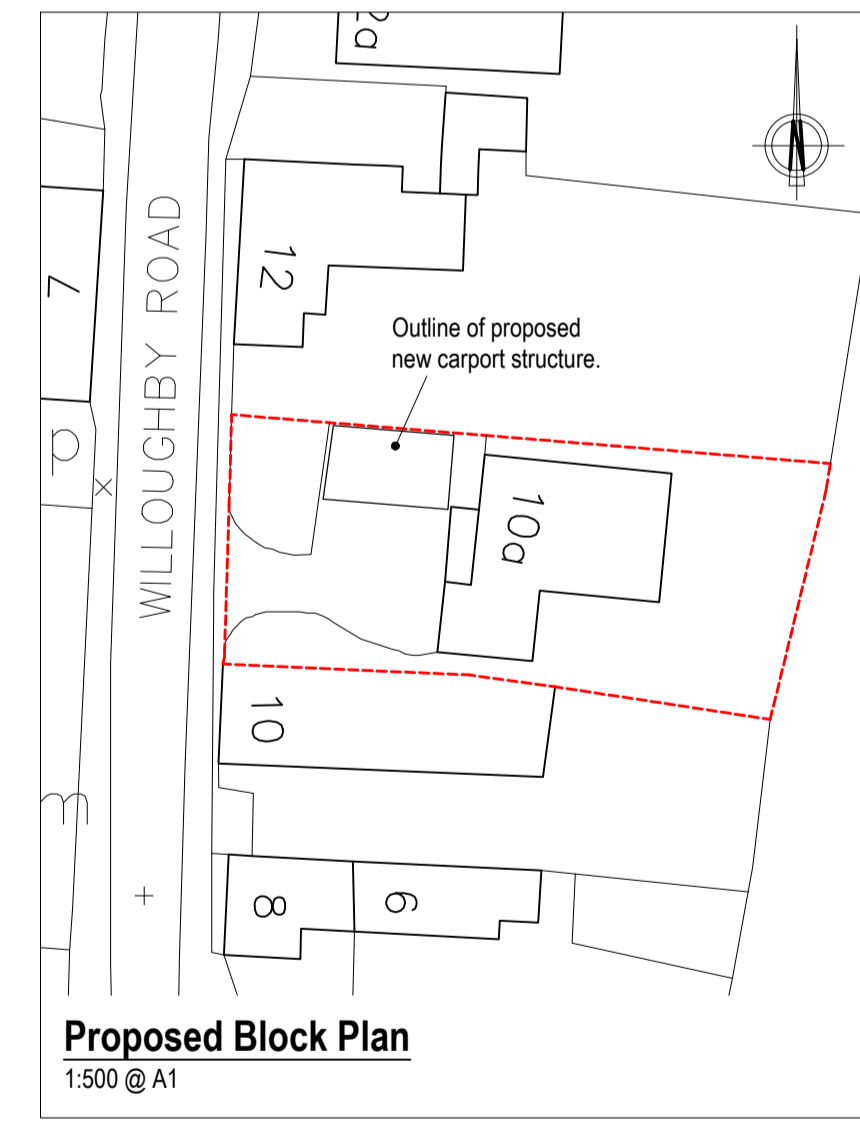

Proposed Block Plan
1:500 @ A1

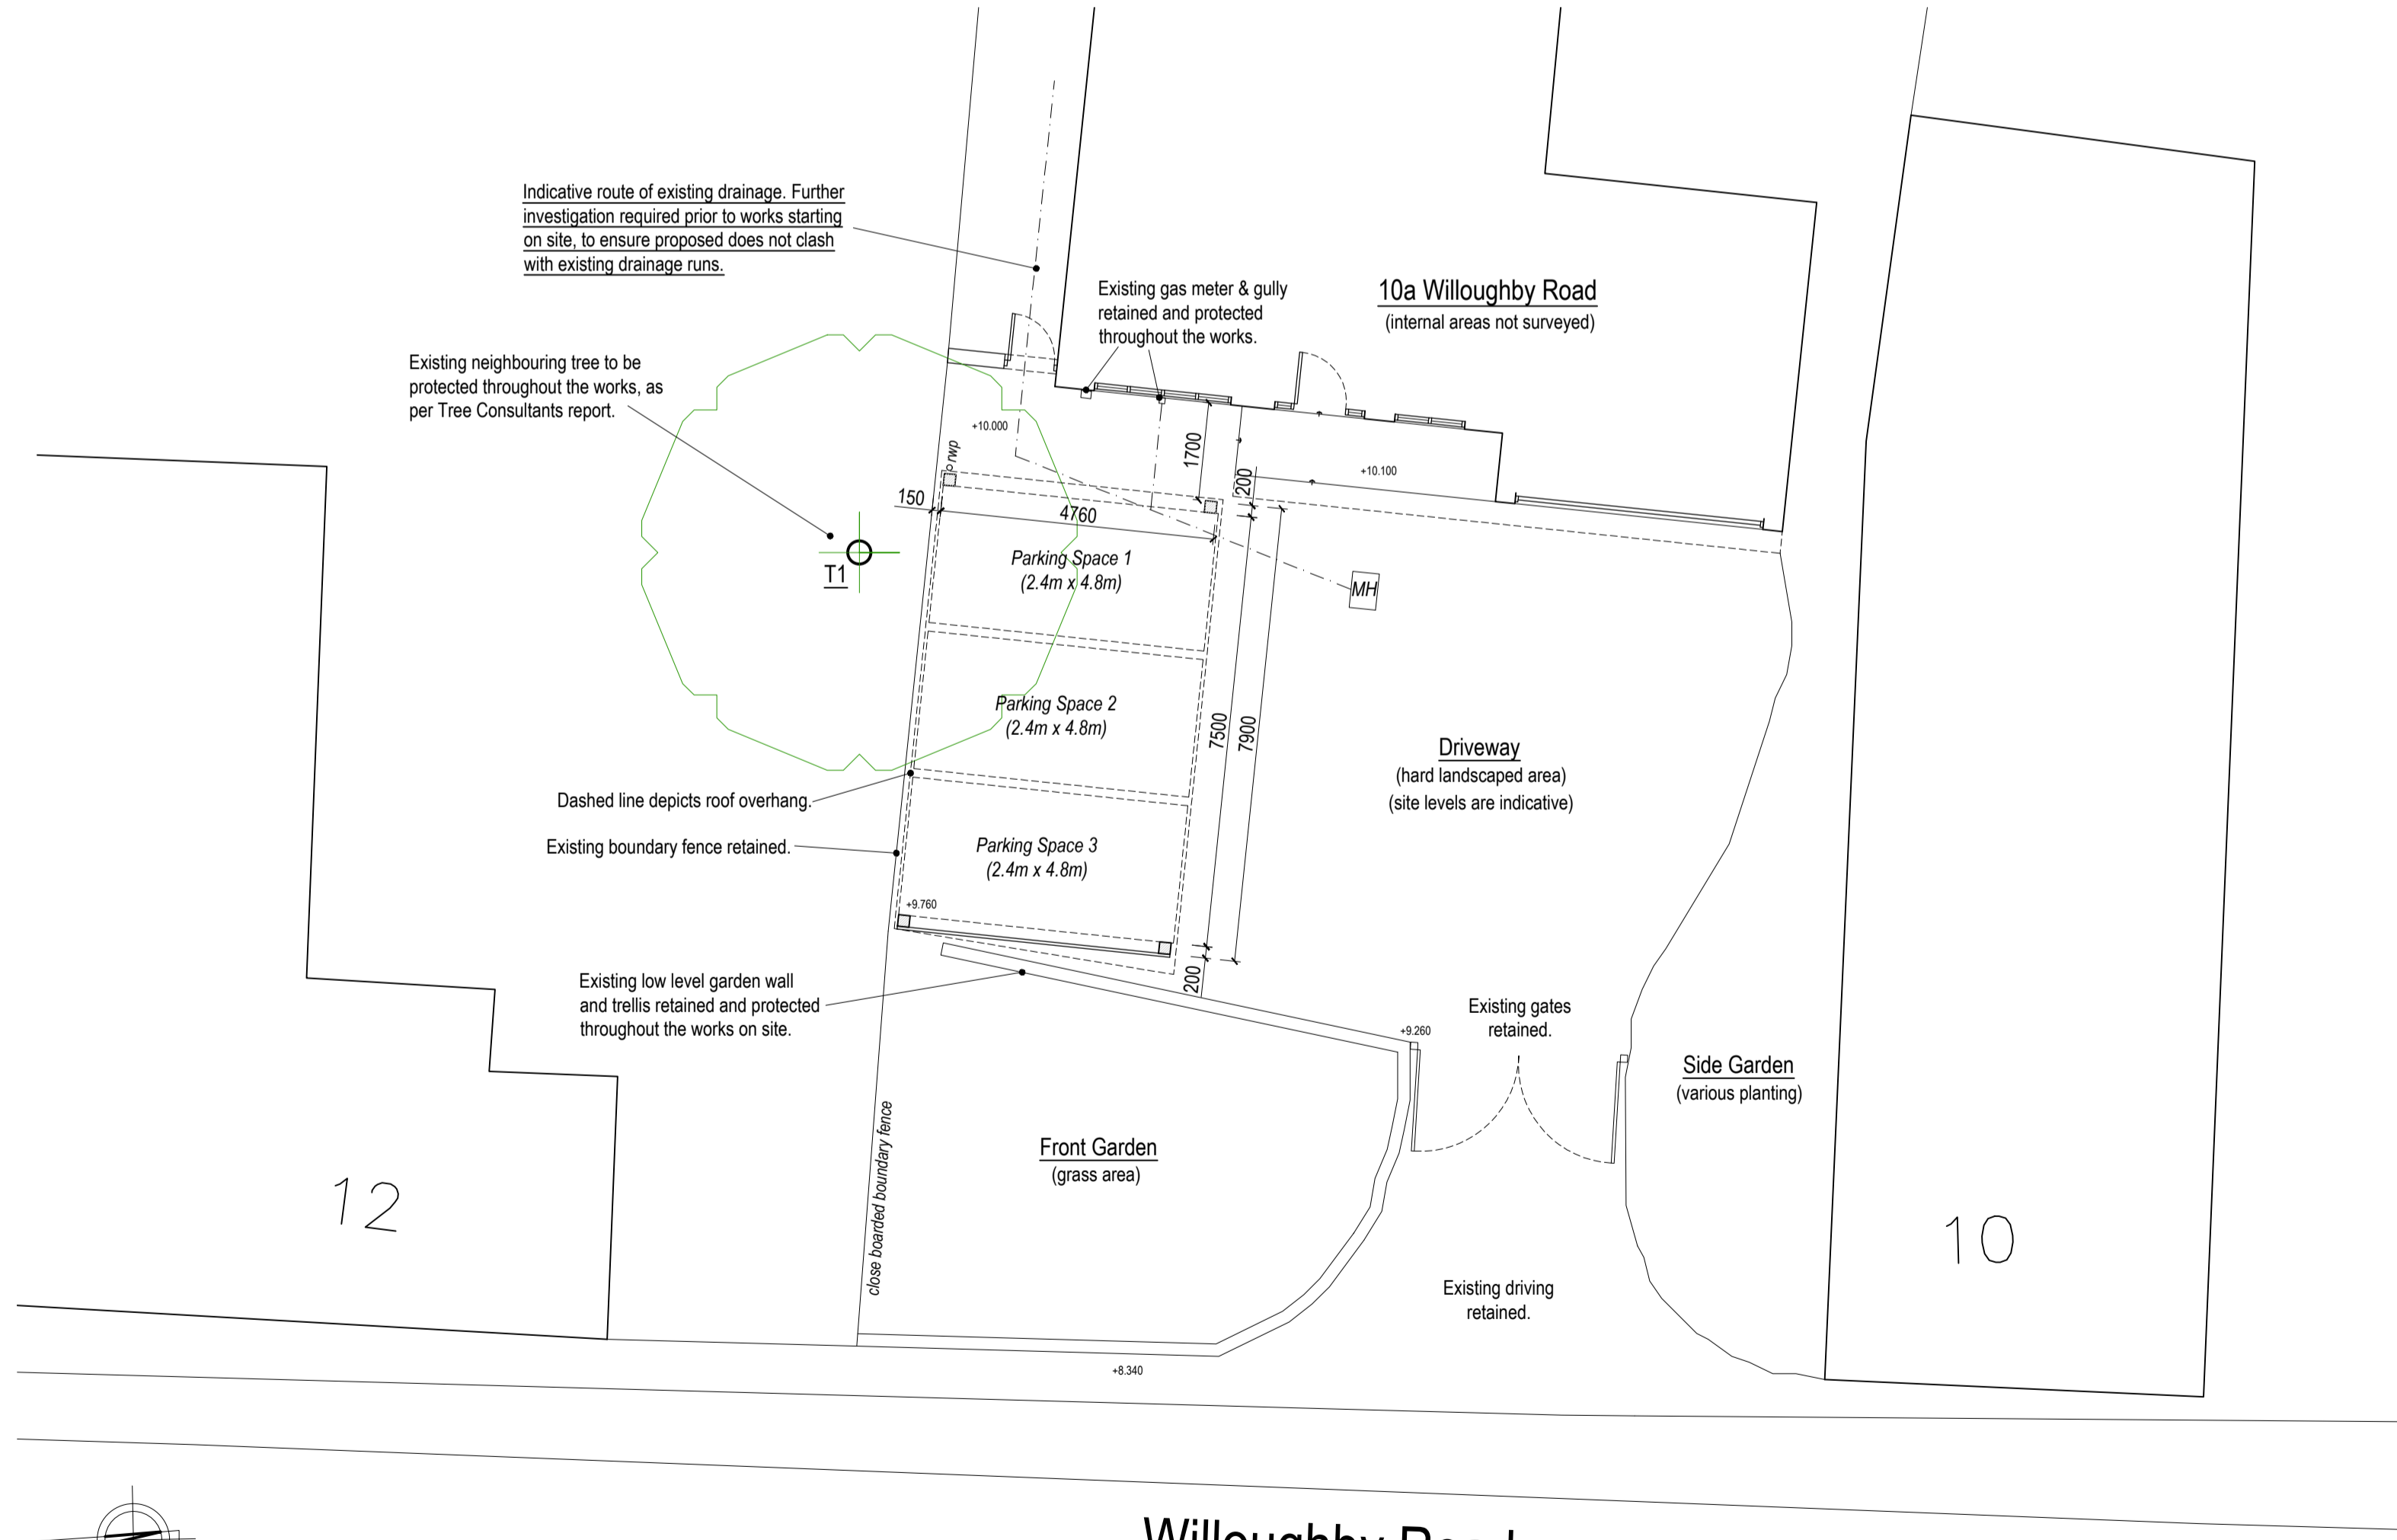

Proposed Site Plan
1:100 @ A1

| REVISION | DATE | DESCRIPTION |
|----------|----------|---|
| b. | 09.05.23 | Updated following Clients comments - TR |
| a. | 27.03.23 | Updated following meeting with Clients - TR |

RUNCORN
architects

www.runcomarchitects.co.uk
01572 842115
tom@runcomarchitects.co.uk

CLIENT **Mr & Mrs Bloomfield**

PROJECT **Proposed Works at; 10a Willoughby Road, Morcott, Rutland, LE15 9DY.**

SCALE & PAPER **1 : 100 & 500 @ A1**

DATE **March 2023**

DRAWING TYPE & DETAILS **Planning Drawing; Proposed Elevs, Plans & Sections**

DRAWN & CHECKED **TR**

PROJECT REF **2023 / 05**

DRAWING NO. & REVISION **02b**