




Side Elevation - South

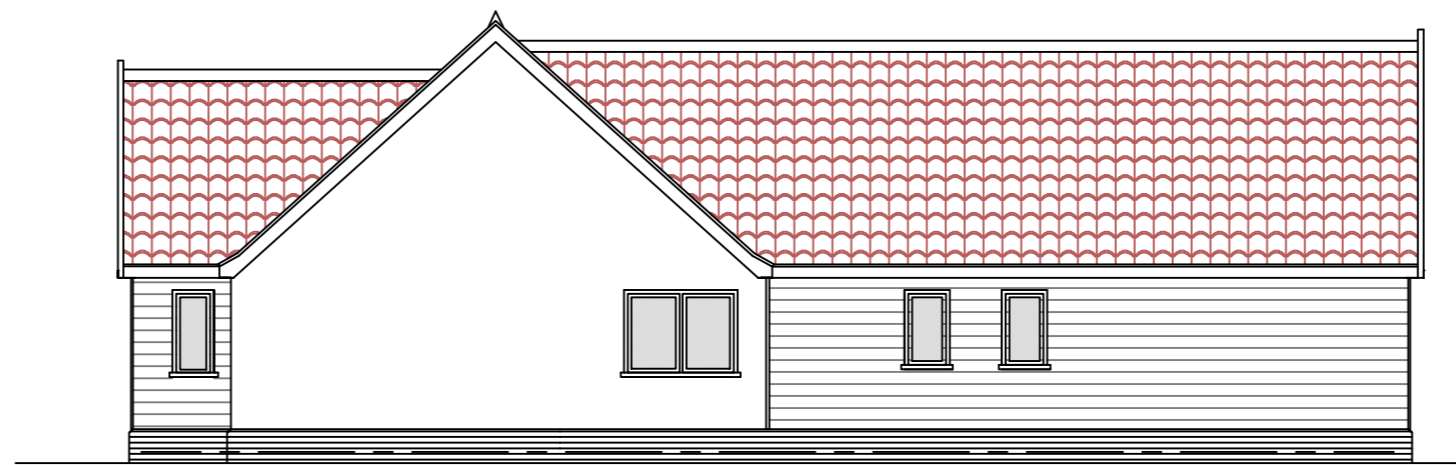


Side Elevation - North

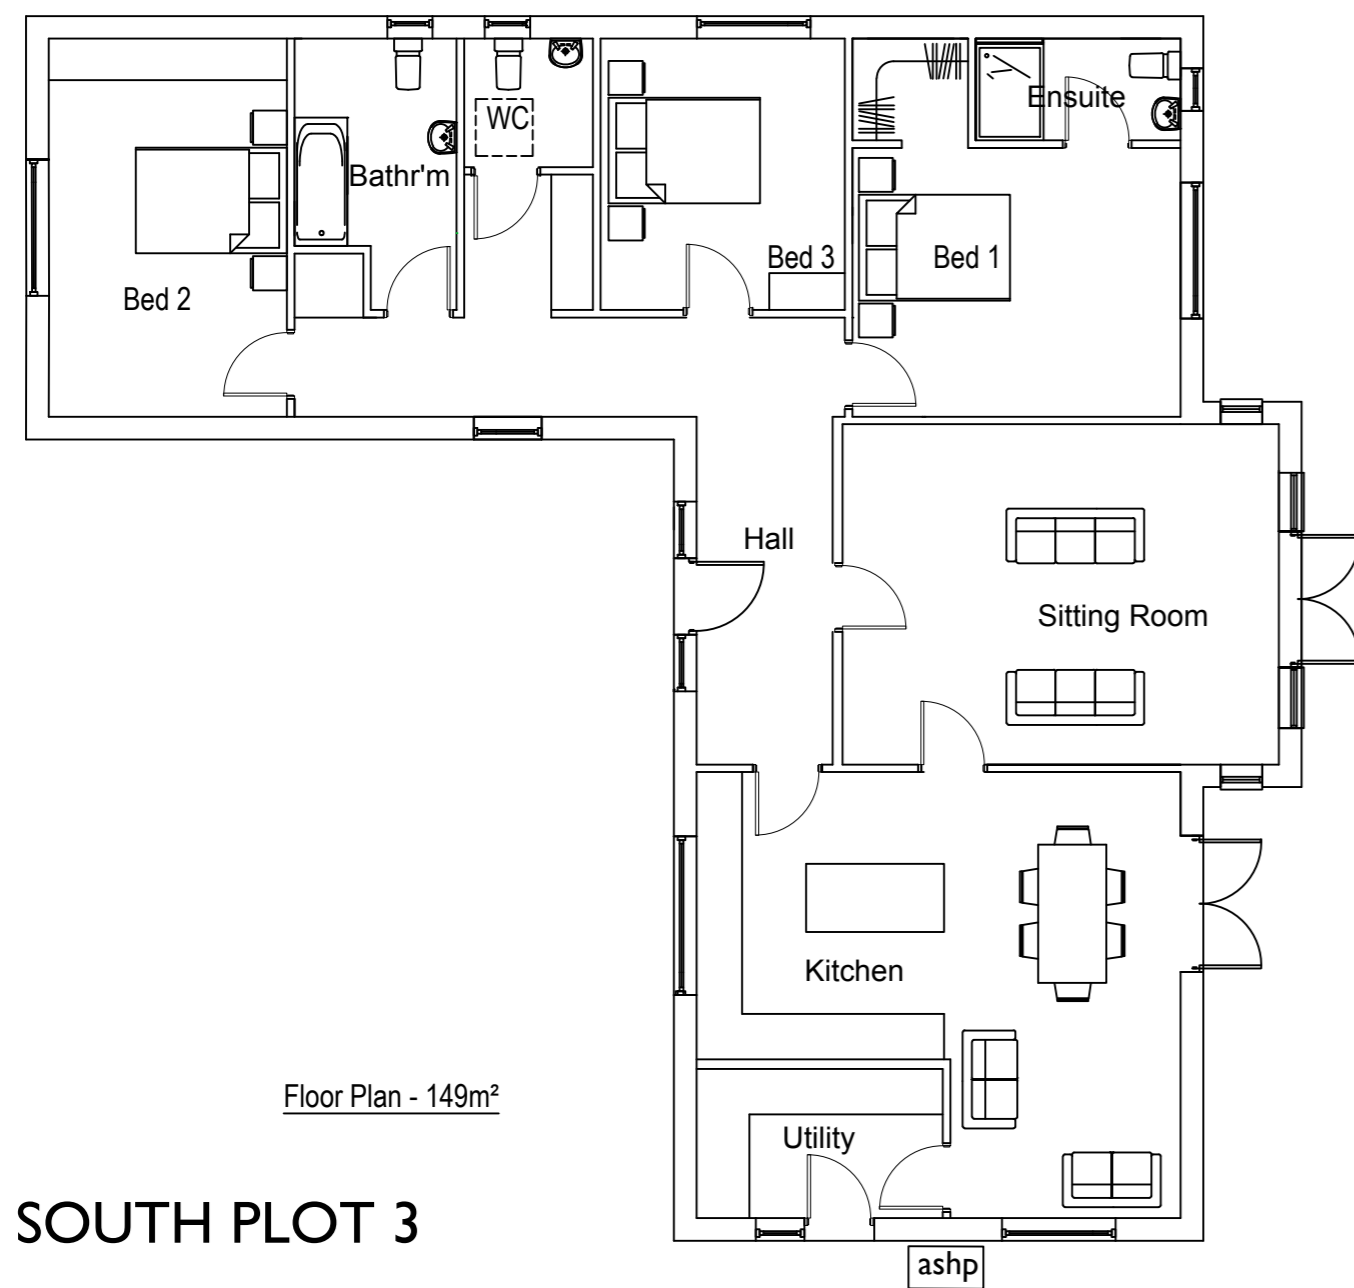

Rear Elevation - East

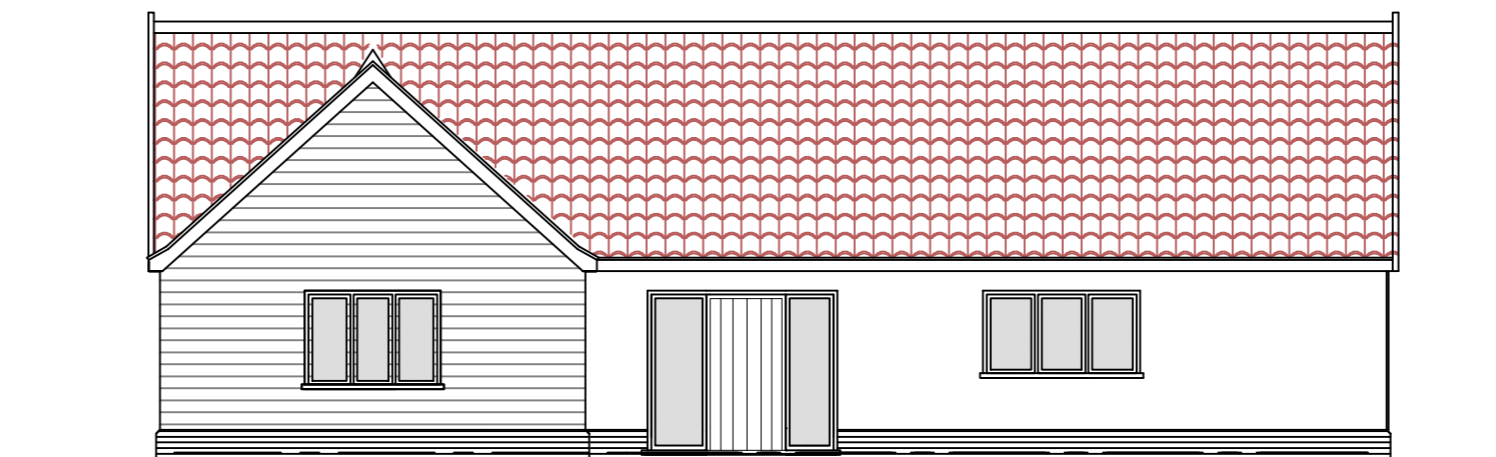

Front Elevation - West

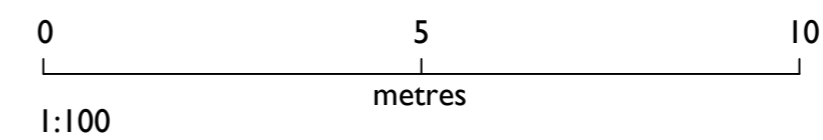

Ref. Date Revision

Ensure all dimensions are checked on site prior to ordering of prefabricated elements. Ensure minimum headroom requirements are met for all staircases.
Do not scale from this or any other drawing. Any discrepancies, contact the issuer.
This drawing or any of its contents cannot be used except with the express written permission of the issuer. Without such permission no responsibility is taken for its content.

ROBERTS.MOLLOY ASSOCIATES
architects and consultants

3 church lane
bressingham diss
norfolk
IP22 2AE

ROBERTS MOLLOY ASSOCIATES ©
Tel: 01379 687705
E-mail: info@robertsmolloy.co.uk

PROJECT:
LAND AT BUMBLEDOWN
WICKHAM SKEITH

TITLE:
PLOT 3 BUNGALOW PROPOSAL
PLANS & ELEVATIONS

Scale: 1:100@A1

Date: 01.'23

JOB No. WSO

DRG No. 24