

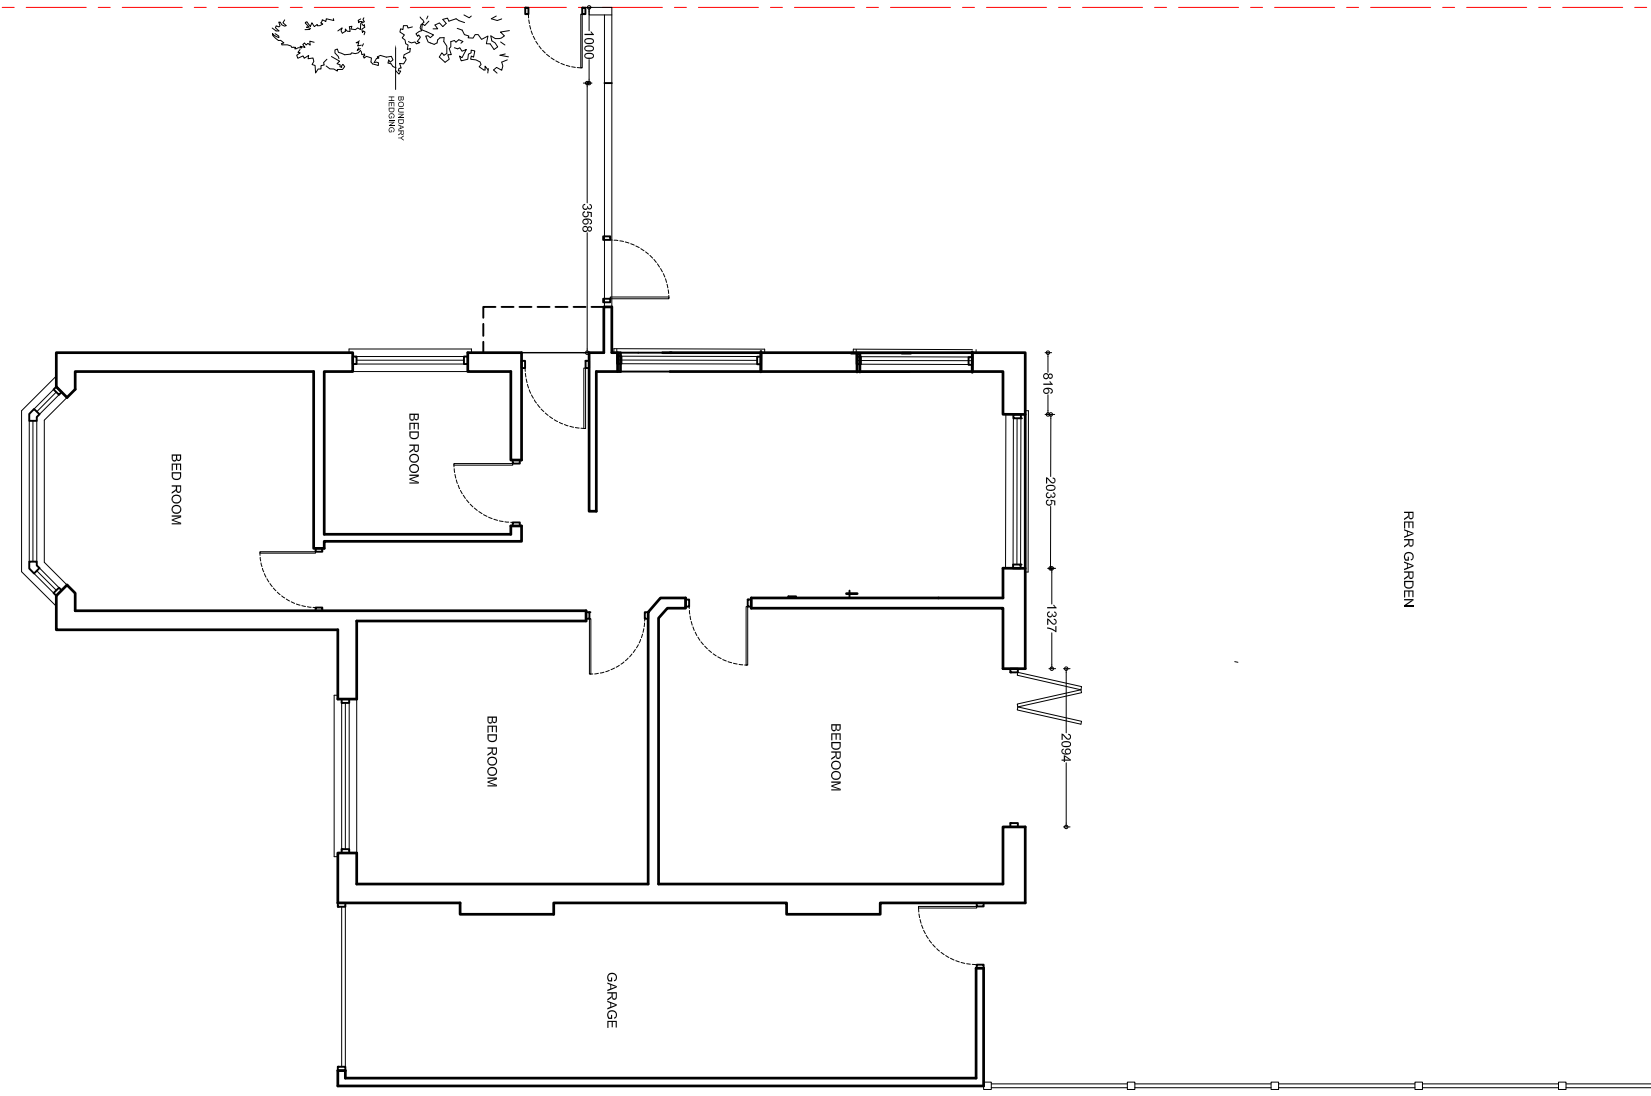


The Contractor is to check all dimensions on site and report any discrepancies to the Contract Administrator. This drawing is to be read in conjunction with all other standard documentation. Dimensions are not to be scaled from this drawing.

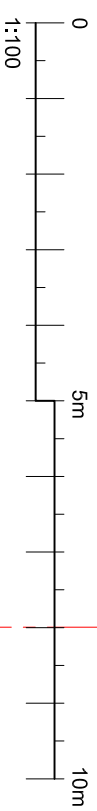

EXISTING GROUND FLOOR PLAN

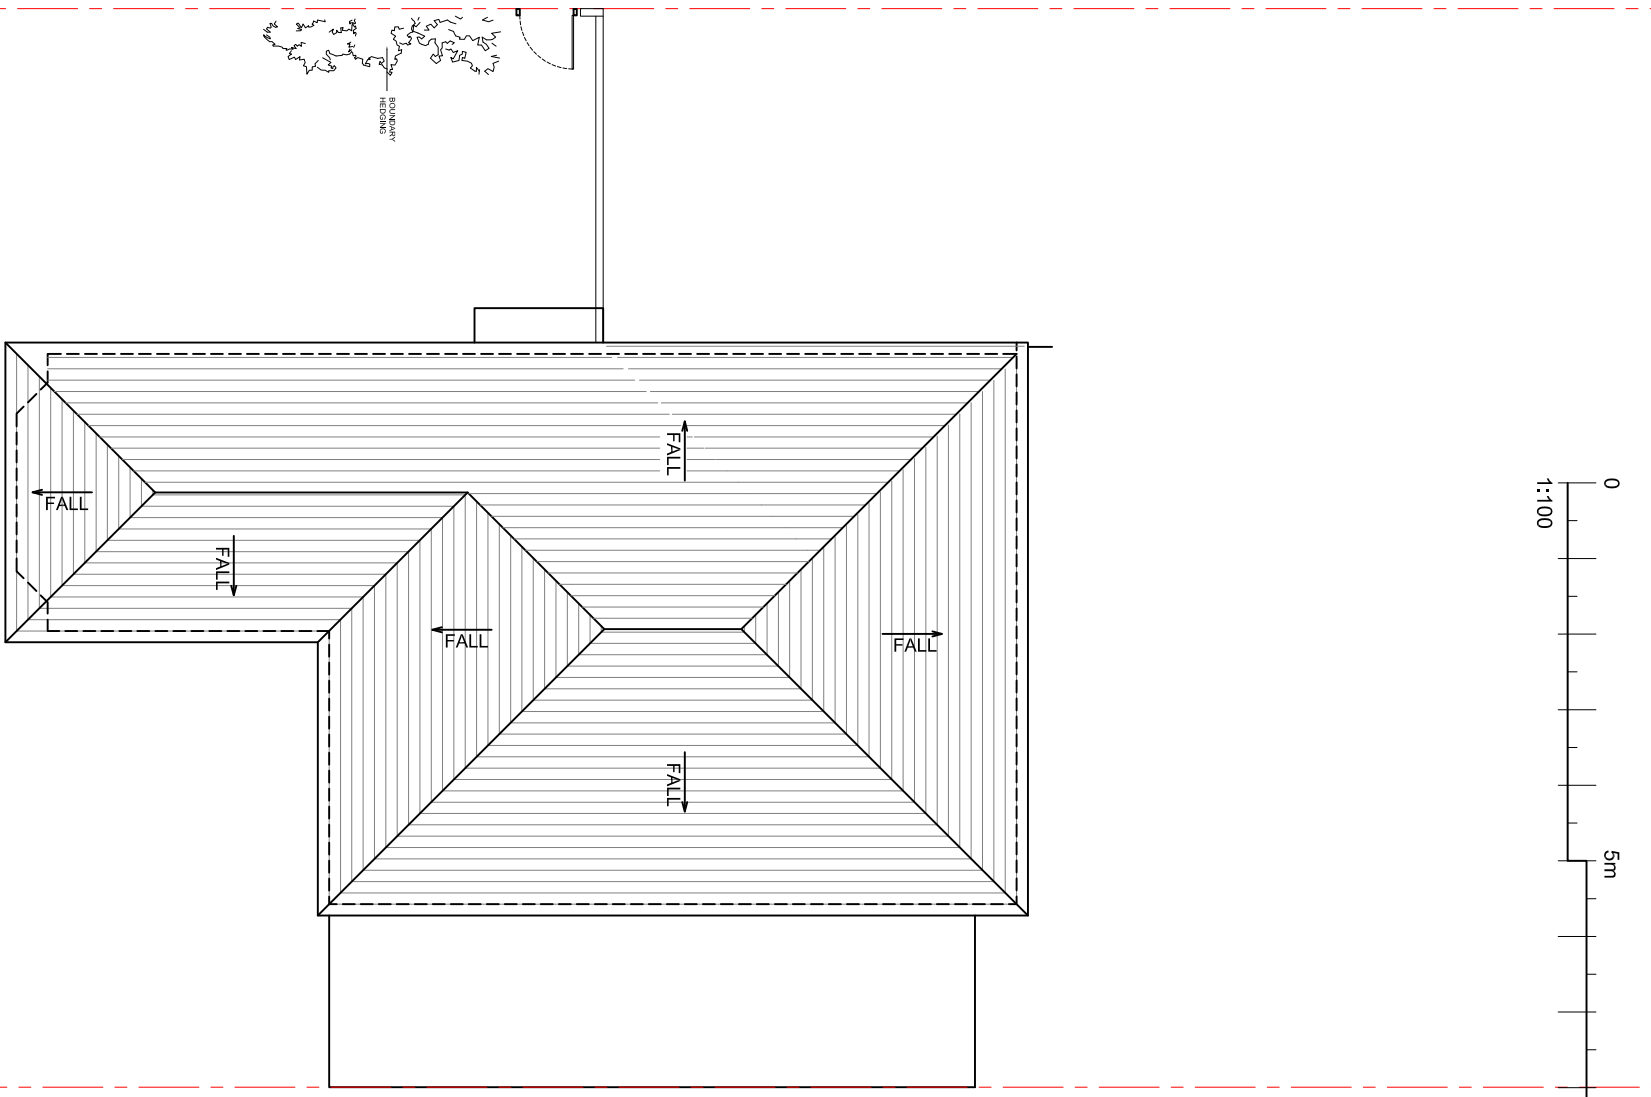

EXISTING ROOF PLAN

Project Name and Address :	
7, Dunmow Gardens, West Horndon Brentwood, CM13 3NL	
Client :	
Title :	
EXISTING GROUND FLOOR PLANS	
Project No. :	Drawn by :
22/215	AG
Date :	Drawing No.:
03/10/2022	EL-010
Scale :	
1:100@A3	

ESSEN CONSULTANCY LTD		
10 DUKE ROAD BARKINGSIDE IG6 1ND 07888850370 essenconsultant@gmail.com		
No.	Revision /Issue	Date
	ISSUED FOR APPROVAL	24/04/23