

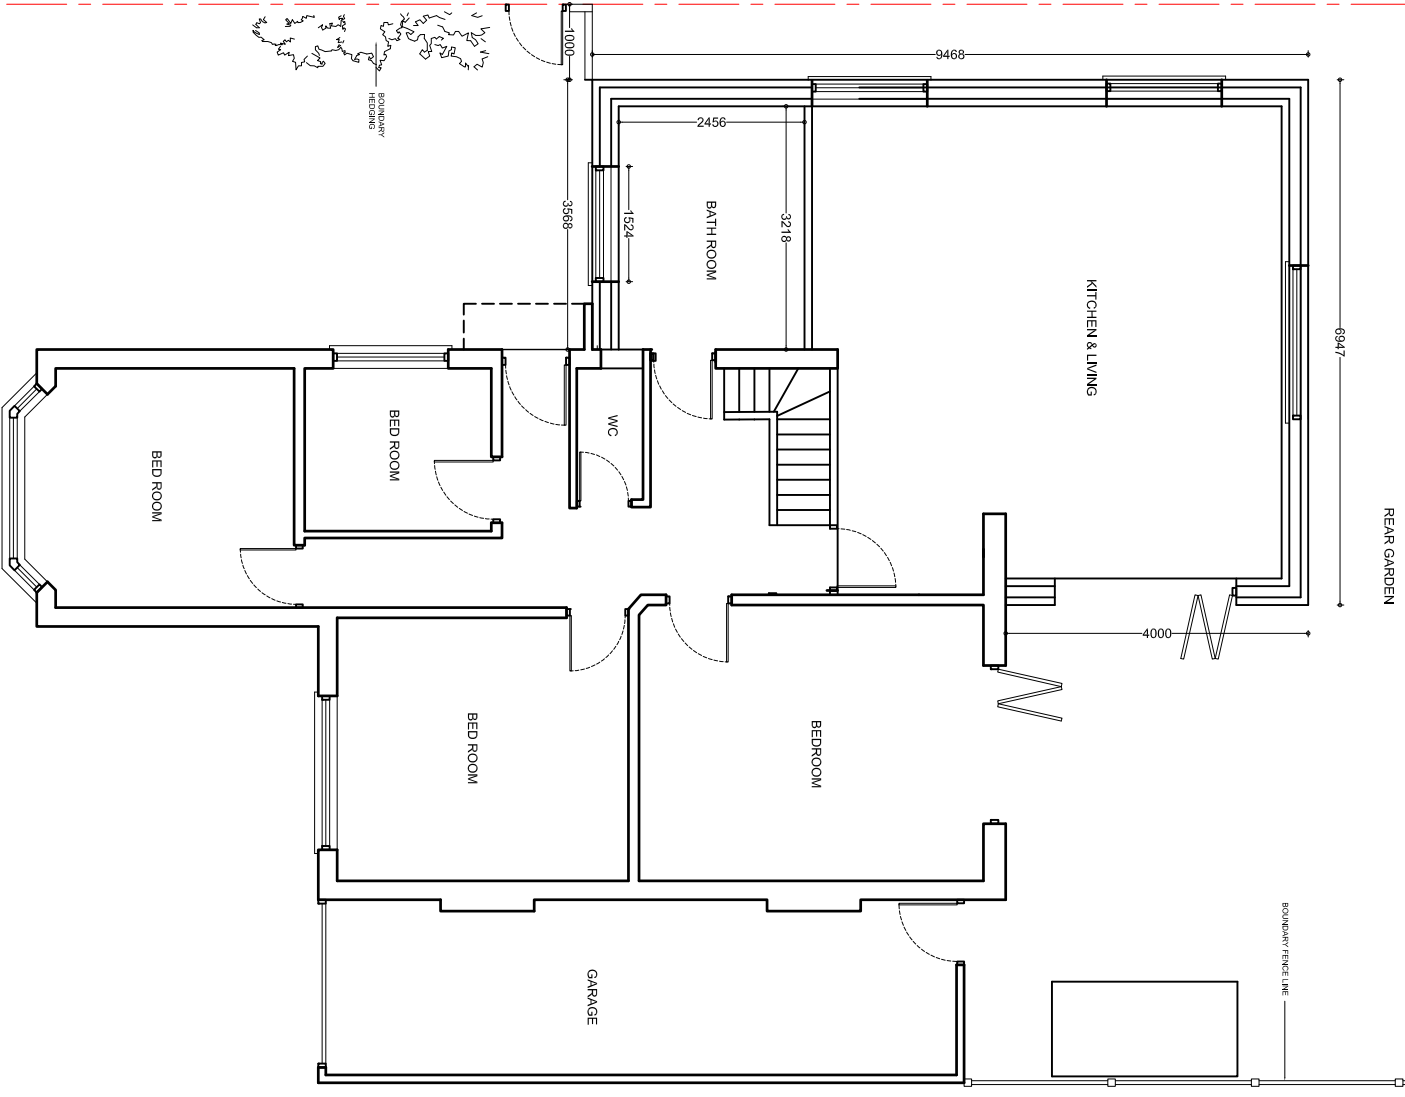


The Contractor is to check all dimensions on site and report any discrepancies to the Contract Administrator. This drawing is to be read in conjunction with all other standard documentation. Dimensions are not to be scaled from this drawing.

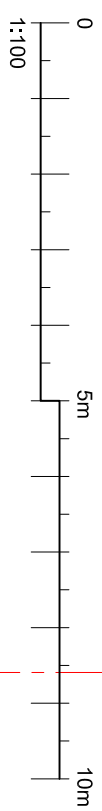

PROPOSED GROUND FLOOR PLAN

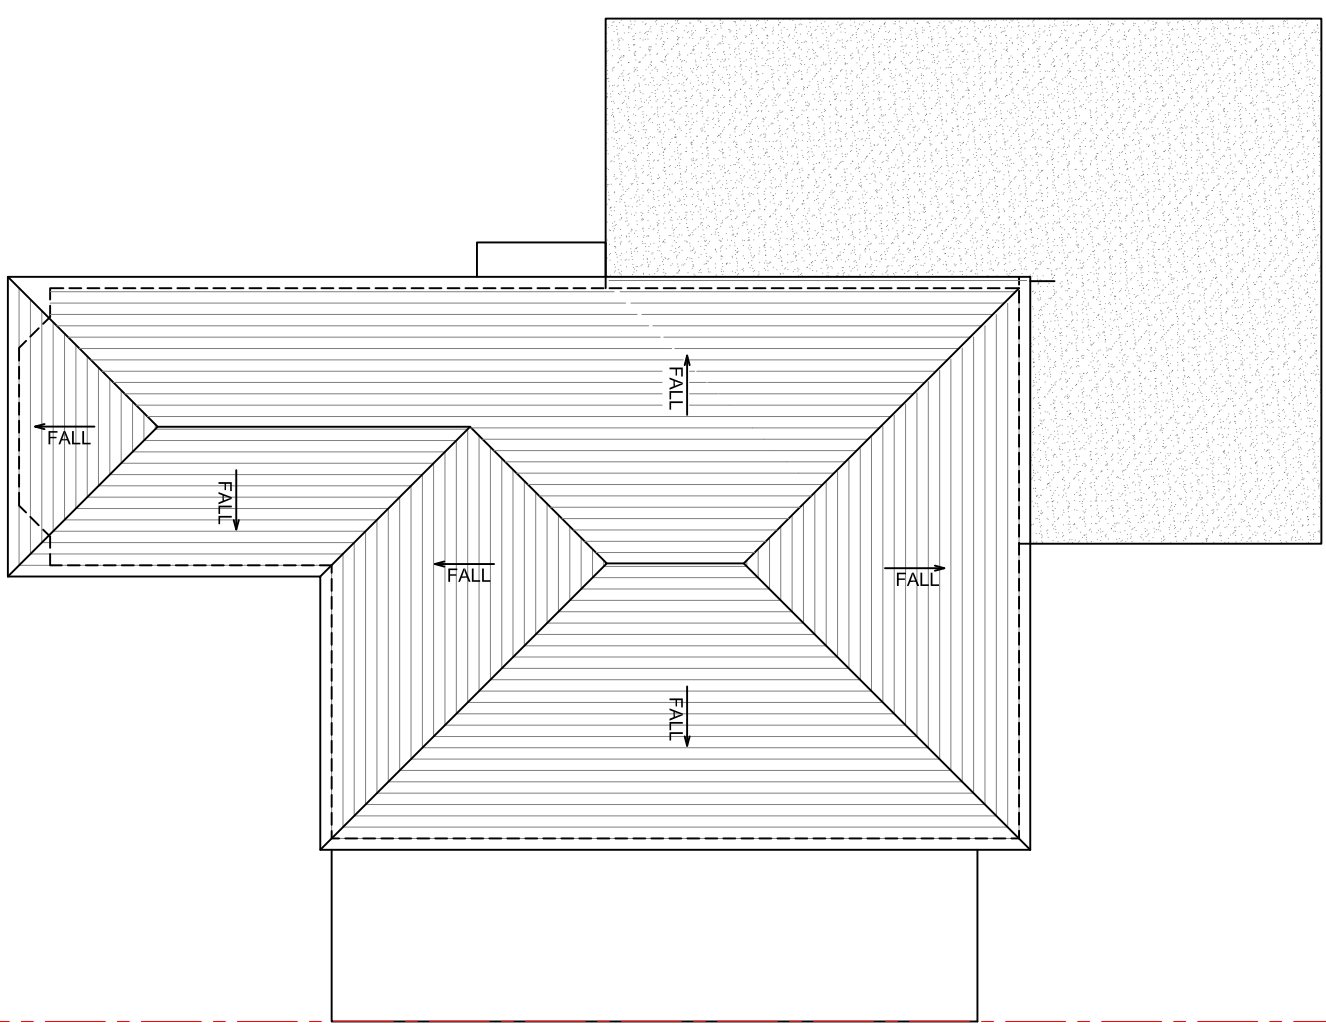

PROPOSED ROOF PLAN

Project Name and Address :	
7, Dunmow Gardens, West Horndon Brentwood, CM13 3NL	
Client :	
Title :	
PROPOSED GROUND FLOOR PLAN	
Project No :	Drawn by :
22/215	AG
Date :	Drawing No:
03/10/2022	PL-003
Scale :	
1:100@A3	

ESSEN CONSULTANCY LTD
 10 DUKE ROAD
 BARKINGSIDE
 IG6 1ND
 07888850370
 essenconsultant@gmail.com

No.	Revision /Issue	Date
	DRAFT	