

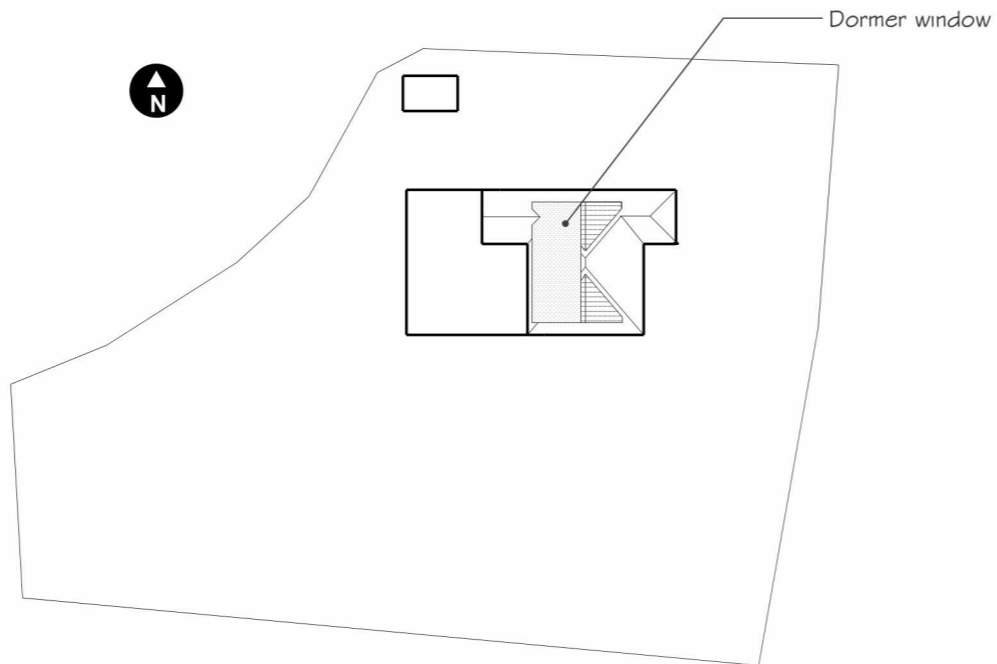


AERIAL VIEW
APPLICATION SITE
SHOWN THUS:

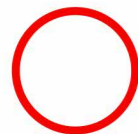

SITE PLAN

1:500

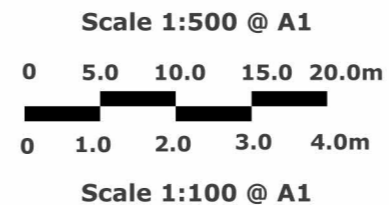

A	8 Dec 2021	First floor plan added at request of LCC
Revision	Date	Amendments

**GILLAM WOOD
 ARCHITECTURAL
 DESIGN**



1 ASH TREE CLOSE
 SCALES
 ULVERSTON
 CUMBRIA
 LA12 0UW

Tel: 07941 623002
 Email: gwad@consultant.com

RETROSPECTIVE PLANNING APPLICATION
 FOR DORMER WINDOWS TO SIDE/REAR
 2 SWILLINGTON LANE,
 SWILLINGTON, LS26 8QD
 FOR MR & MRS A HOWARTH

Scale 1:100 unless noted	Drawn DW						
Date November 2021	Issue						
	<table border="1"> <tr> <td>Sketch Plan</td> <td></td> </tr> <tr> <td>Planning</td> <td><input checked="" type="checkbox"/></td> </tr> <tr> <td>Building Control</td> <td></td> </tr> </table>	Sketch Plan		Planning	<input checked="" type="checkbox"/>	Building Control	
Sketch Plan							
Planning	<input checked="" type="checkbox"/>						
Building Control							
Drawing Number	A						
2021/30/01							

