



Elevation facing South West
Scale 1:100



Elevation facing South East
Scale 1:100




Rear Elevation facing North East
Scale 1:100




Side Elevation facing North West
Scale 1:100

EXTERNAL FINISHES SCHEDULE


- Walls: Smooth Render with paint finish.
- Roof: Natural Slate with blue/black angular ridge & hip.
Painted plain section timber fascia.
- Windows: Purpose made painted hardwood sliding sash or
Colour coated aluminium frame double glazed windows.
- Doors: Colour coated aluminium frame double glazed doors.
- Rainwater: Painted metal half-round gutters & circular downpipes.
Goods

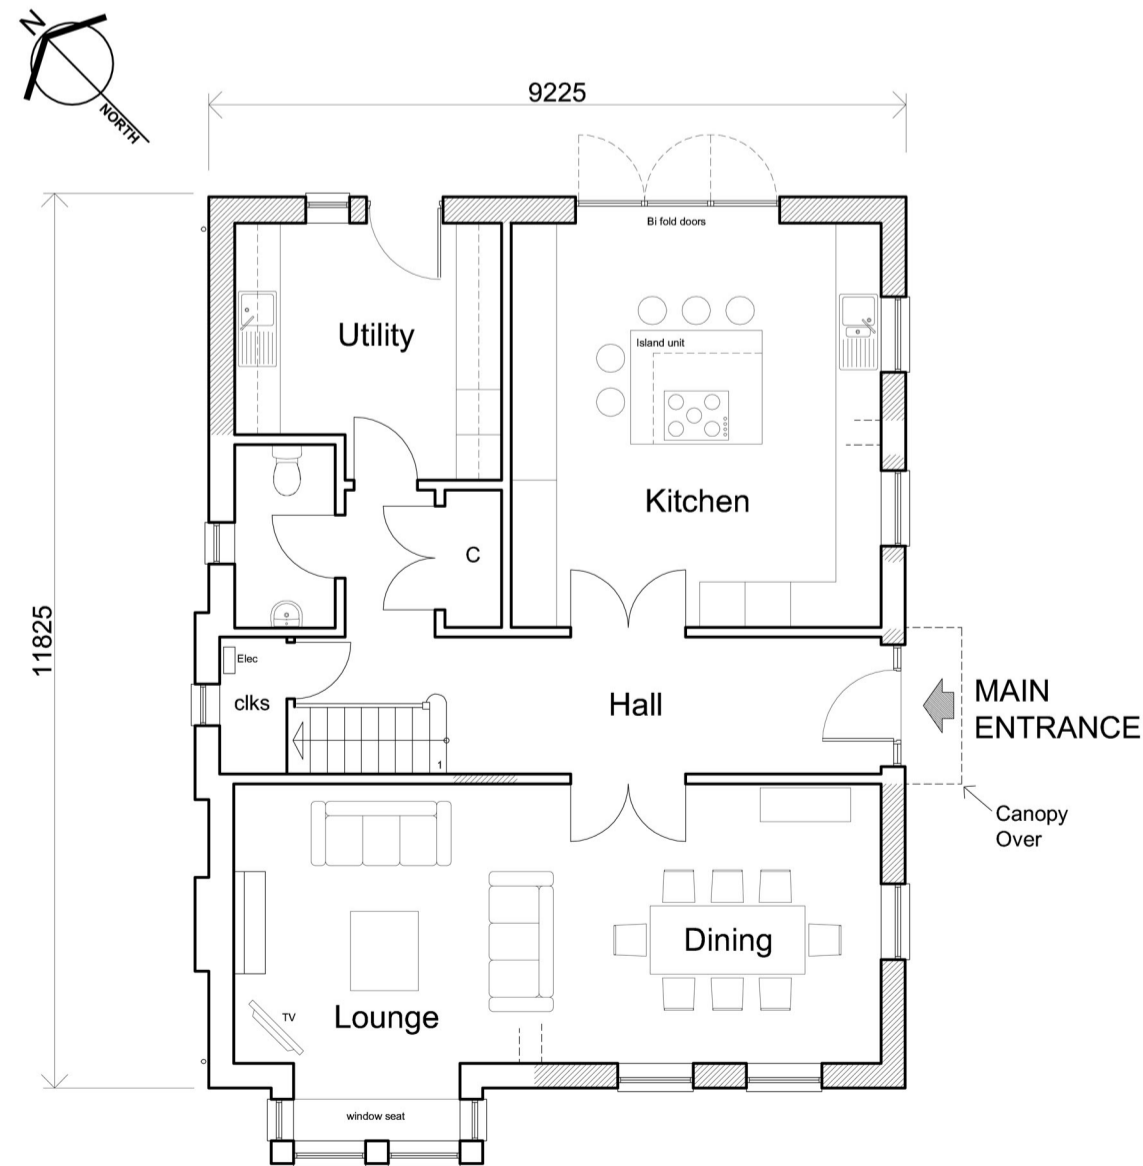

Ground Floor Plan As Proposed
Scale 1:100

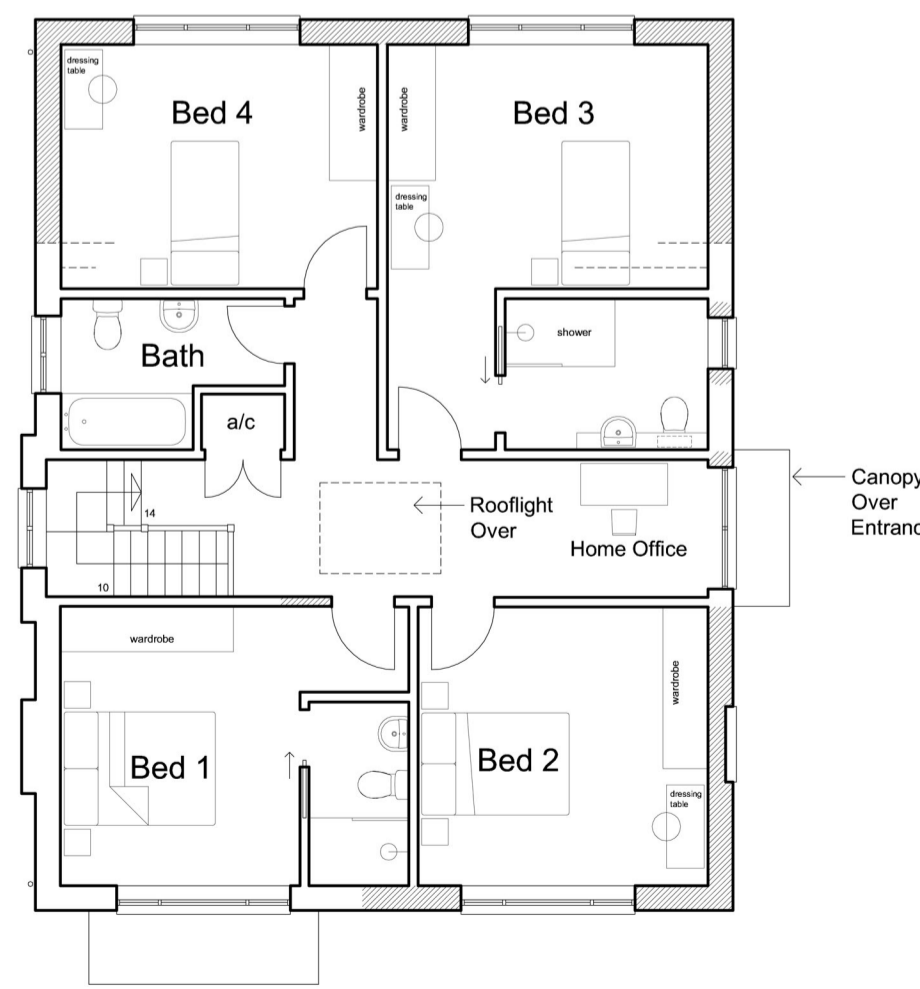

First Floor Plan As Proposed
Scale 1:100

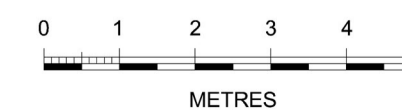

Buckle Chamberlain Partnership Ltd.
Architects & Architectural Technologists.

Mill House, Llanccayo Court, Llanccayo, Usk, Monmouthshire NP15 1HY
Tel: 01291 672264
01291 673424
Fax: 01291 671050
Email: enquiries@bucklechamberlain.co.uk

Client **MDW (Europe) Ltd**

Project **Alteration and Extension
5 Castle Street
Usk**

Drawing **Plans and Elevations As Proposed**

Date **May 2023**

Scale **1:100 @ A2**

Drawn by **CB**

Drawing No

Checked by

1721[PL] 03

Status