


Saddler House



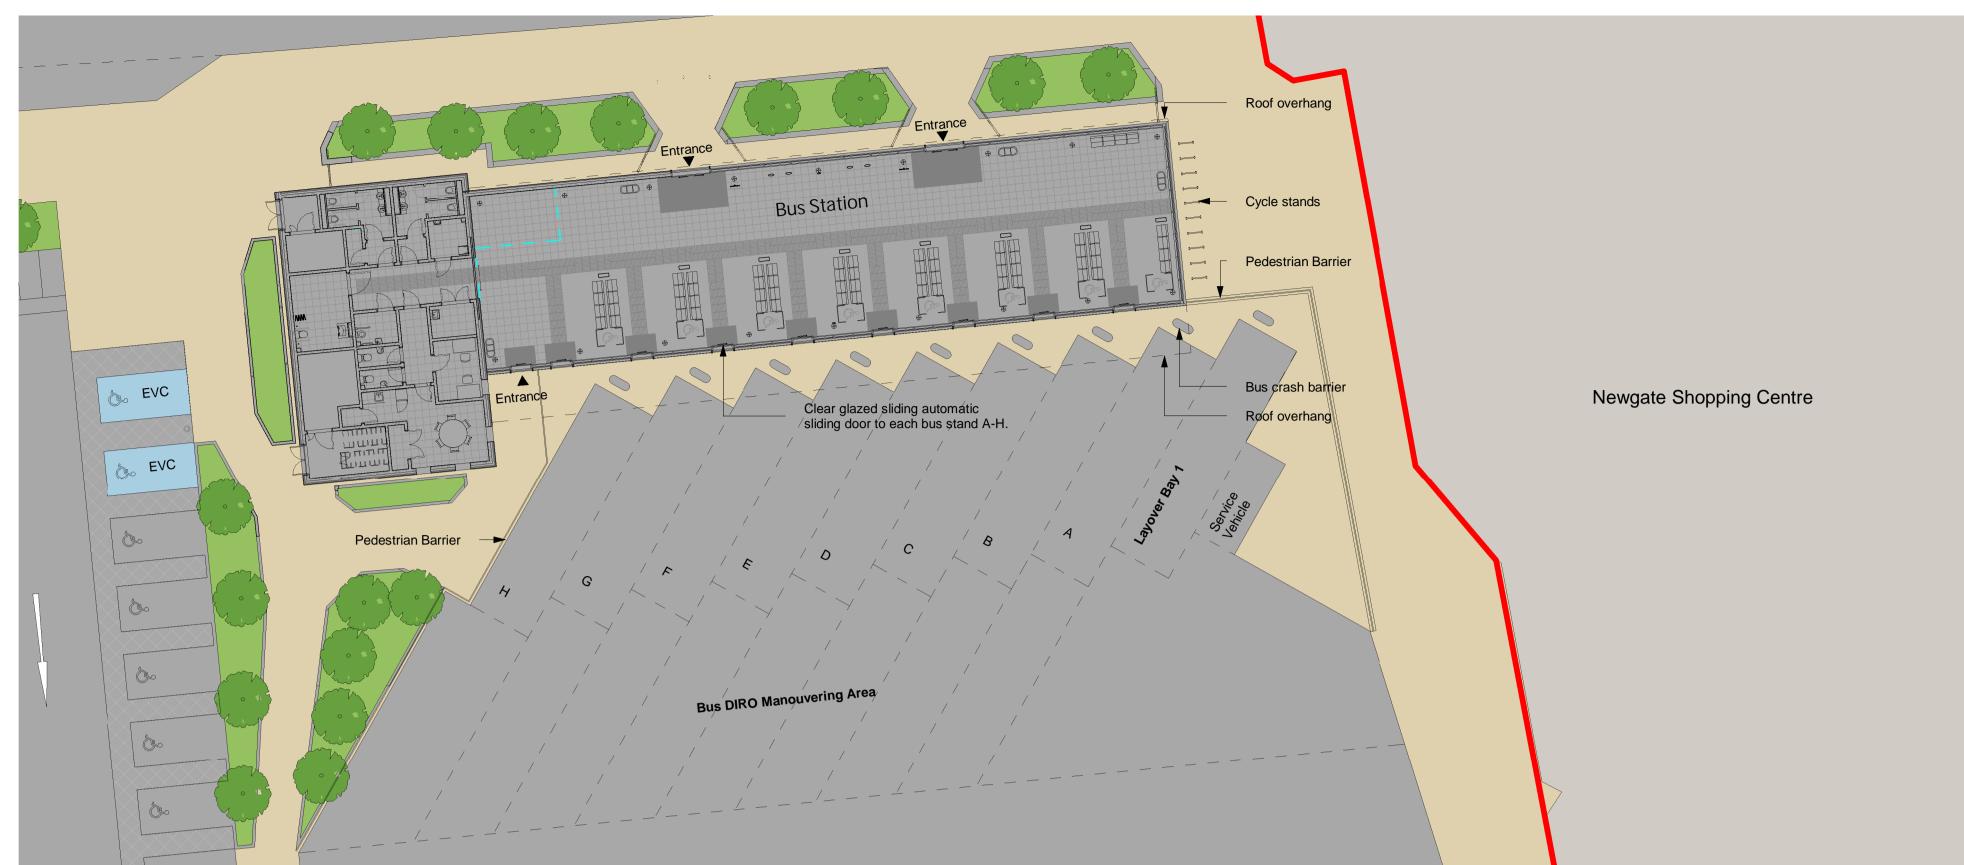

Bus Station & Forecourt

1:200

Surface Level Car Park 1:200

- 1. THIS DRAWING IS TO BE PRINTED IN COLOUR.
- 2. THIS DRAWING SHALL BE READ IN CONJUNCTION WITH ALL RELEVANT ARCHITECTS, ENGINEERS AND SPECIALIST DRAWINGS.
- 3. ALL DIMENSIONS ARE IN MILIMETRES UNLESS SHOWN OTHERWISE.
- 4. ALL LEVELS ARE IN METRES RELATIVE TO ORDNANCE DATUM.
- 5. ALL DIMENSIONS AND LEVELS TO BE CHECKED ON SITE BY THE CONTRACTOR PRIOR TO PREPARING ANY WORKING DRAWINGS OR COMMENCING WORK ON SITE. ANY REQUIREMENTS FOR MODIFICATIONS OR ALTERATIONS ARE TO BE CARRIED OUT WITH THE APPROVAL OF PROJECT MANAGER.

Key:

Site Boundary Site Area - 0.99 Ha

Conservation Area

Public Realm / Footways

Vegetation / Landscaping

Active Electric Vehicle


Charging Bay
Passive Electric Vehicle

Charging Bay

Dedicated DNO Parking for

24/7 Access

Wheelchair Accessible Vehicle

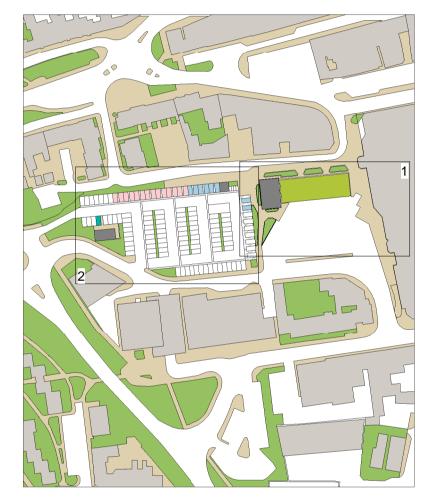

P02	15.03.2023	Update to Conservation Area Boundary	EC	AB	MS	GC
P01	16.12.2022	Issued for Planning Application	AF	MS	ZB	DB
Rev	Rev. Date	Purpose of revision	Orig	Check'd	Rev'd	Apprv'd
			,			•

Jacobs Cottons Centre, Cottons Lane, London. SE1 2QG Tel:+44 (0)203 980 2000

Client



oject D

BISHOP AUCKLAND
BUS STATION & CAR PARK

Drawing ti

SITE PLAN BUS STATION & SURFACE CAR PARK

Drawing Status	PLANNING APPROVAL		
Scale	As indicated @ A1	DO NOT S	CALE
Jacobs No.	BL000034		Rev
Client No.	N/A		P02
Drawing Number			

BL000034-JAC-ZZ-ZZ-DR-A-00011

© Copyright 2022 Jacobs U.K. Limited. The concepts and information contained in this document are the property of Jacobs. Use or copying of this document in whole or in part without the written permission of Jacobs constitutes an infringement of copyright. Limitation: This drawing has been prepared on behalf of, and for the exclusive use of Jacobs' Client, and is subject to, and issued in accordance with, the provisions of the contract between Jacobs and the Client. Jacobs accepts no liability or responsibility whatsoever for, or in respect of, any use of, or reliance upon, this drawing by any third party.