



This is not a construction drawing and must used for planning approval only, this drawings must be read in conjunction with Building control approval drawings, structural engineer's details and all relevant statutory approval drawings. This drawing must not use as a sole basis for preparing structural calculations. All dimensions wall thicknesses and structural conditions must be verified on site prior preparing structural details. Contractor to check all dimensions and conditions on site. Any omissions and discrepancies must be notified to the supervising officer prior to producing material and commencing construction

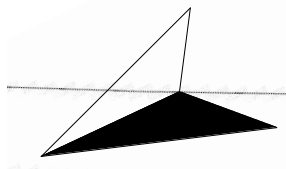

All rights reserved

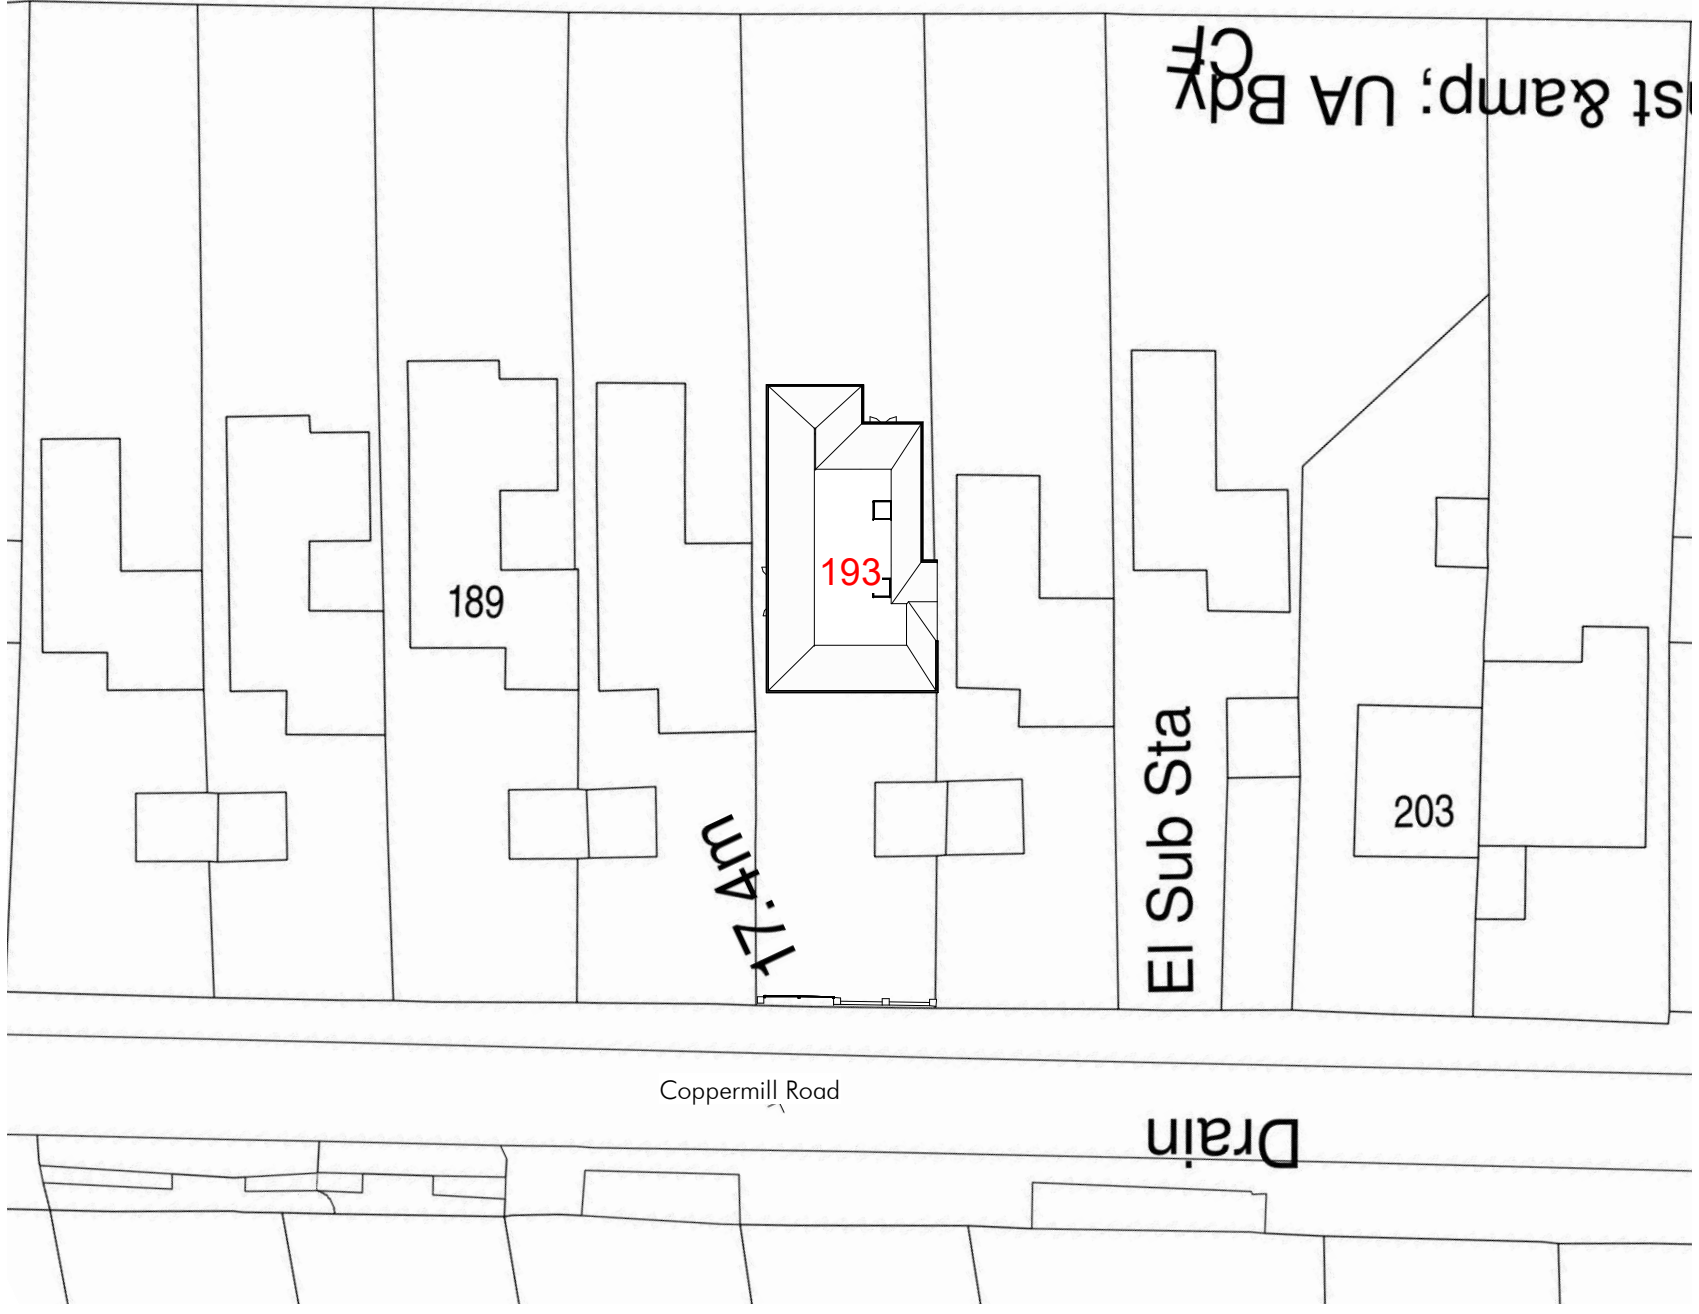

Site Plan
1 : 500



Location Plan
1 : 1250



Project
193 Coppermill Rd, Wraysbury, Staines TW19 5NW

Title
New boundary treatment and entrance gate.
(Retrospective)

CLIENT
Ms Sonia Sandhu

Date
12/05/2023

Drawn by
HS

Checked by
MS

DRWAING NUMBER
A154HS-V1-2

Scale as indicated on Plans

Scale (@ A3)
As indicated
Rev 1

