


e4 - side elevation

scale: 1:50 @ A1

materials key

- 1 existing brickwork
 - 2 existing concrete tile pitched roof
 - 3 existing windows
 - 4 existing doors
 - 5 existing planting/existing fencing/walls/hedging
 - 6 existing patio
 - 7 existing garage
- n1 new brickwork to match existing
 - n2 new render to first floor areas
 - n3 new vertical cladding
 - n4 new tiled roof - tiles to match existing
 - n5 new flat roof - single ply membrane
 - n6 new windows
 - n7 new bifold/sliding/french doors
 - n8 new sun lights
 - n9 new porch with timber frame

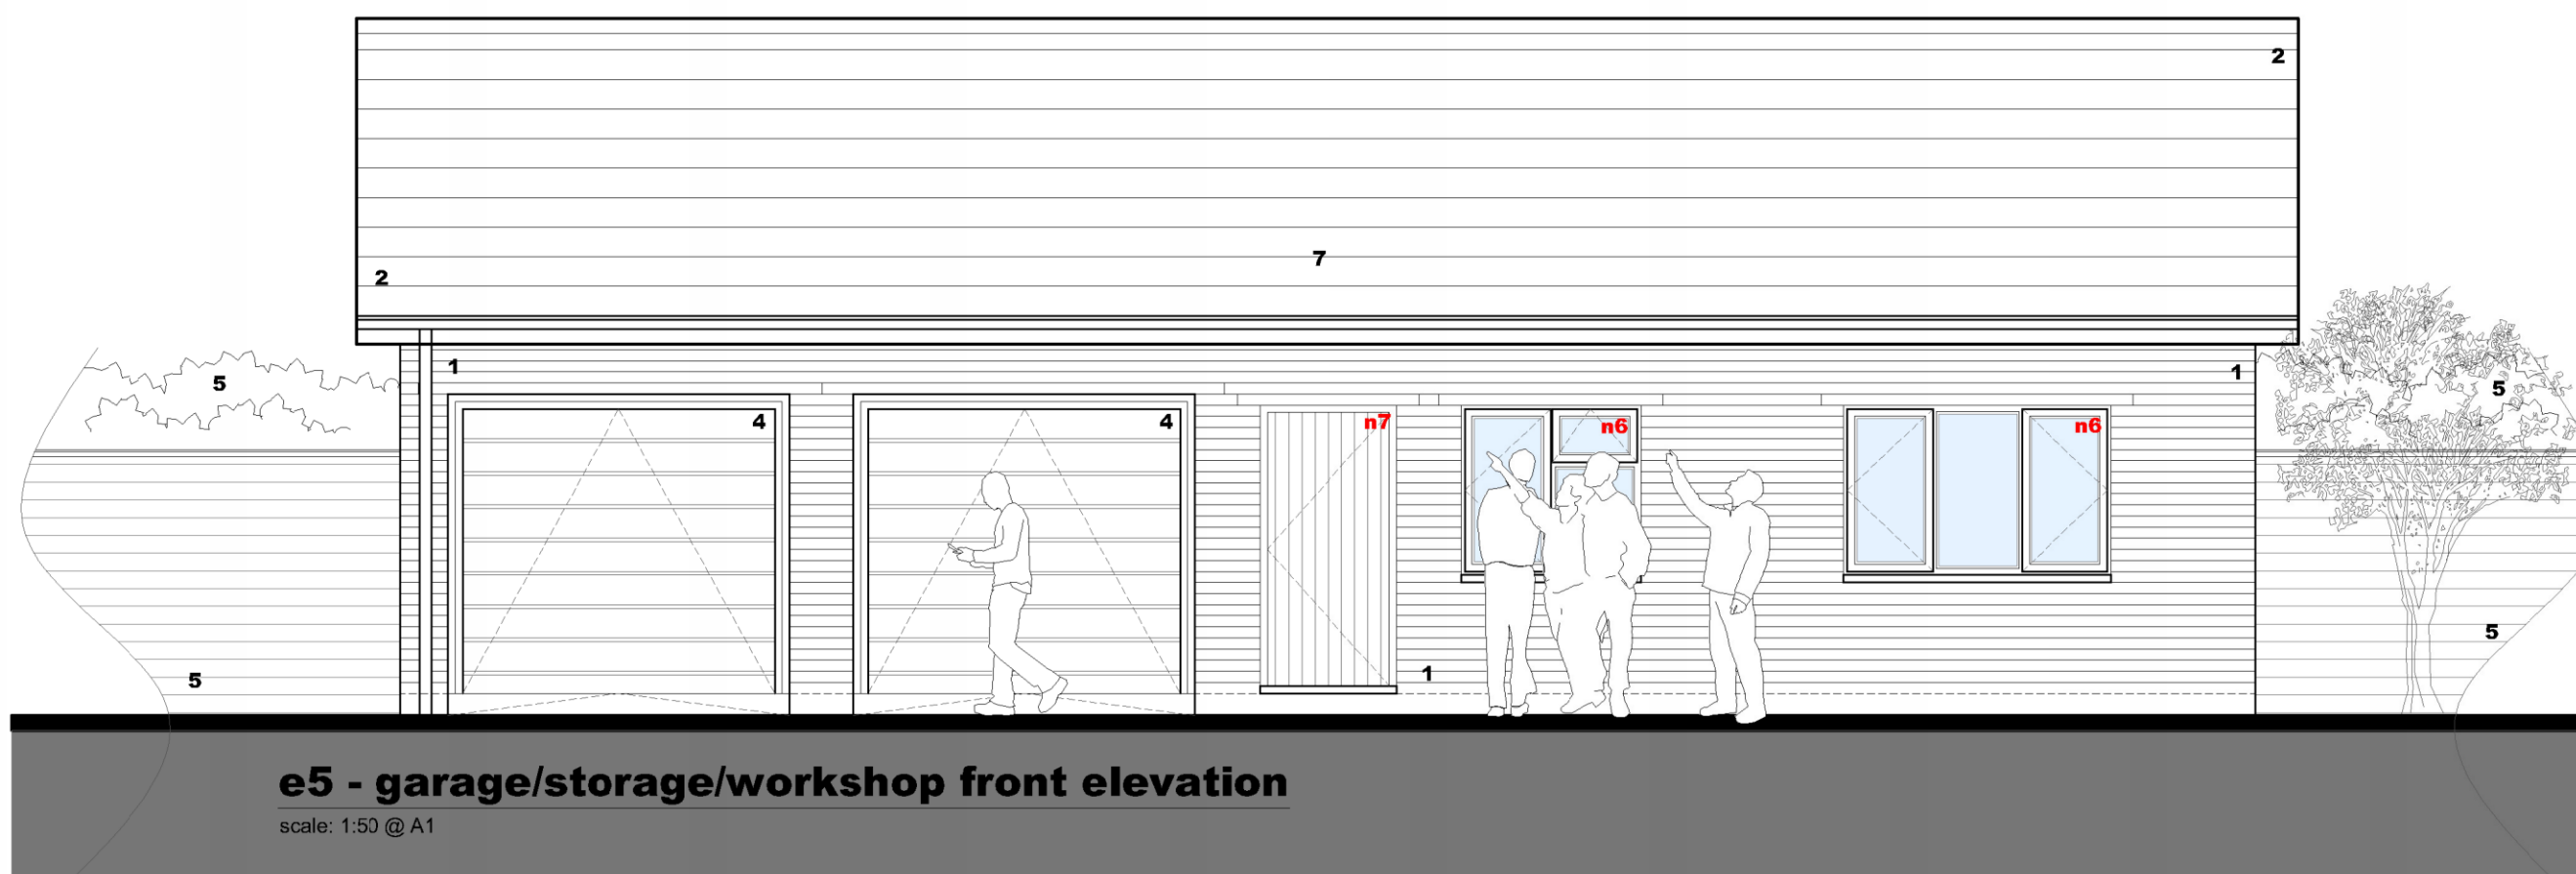


e5 - garage/storage/workshop front elevation

scale: 1:50 @ A1



e6 - garage/storage/workshop side elevation

scale: 1:50 @ A1

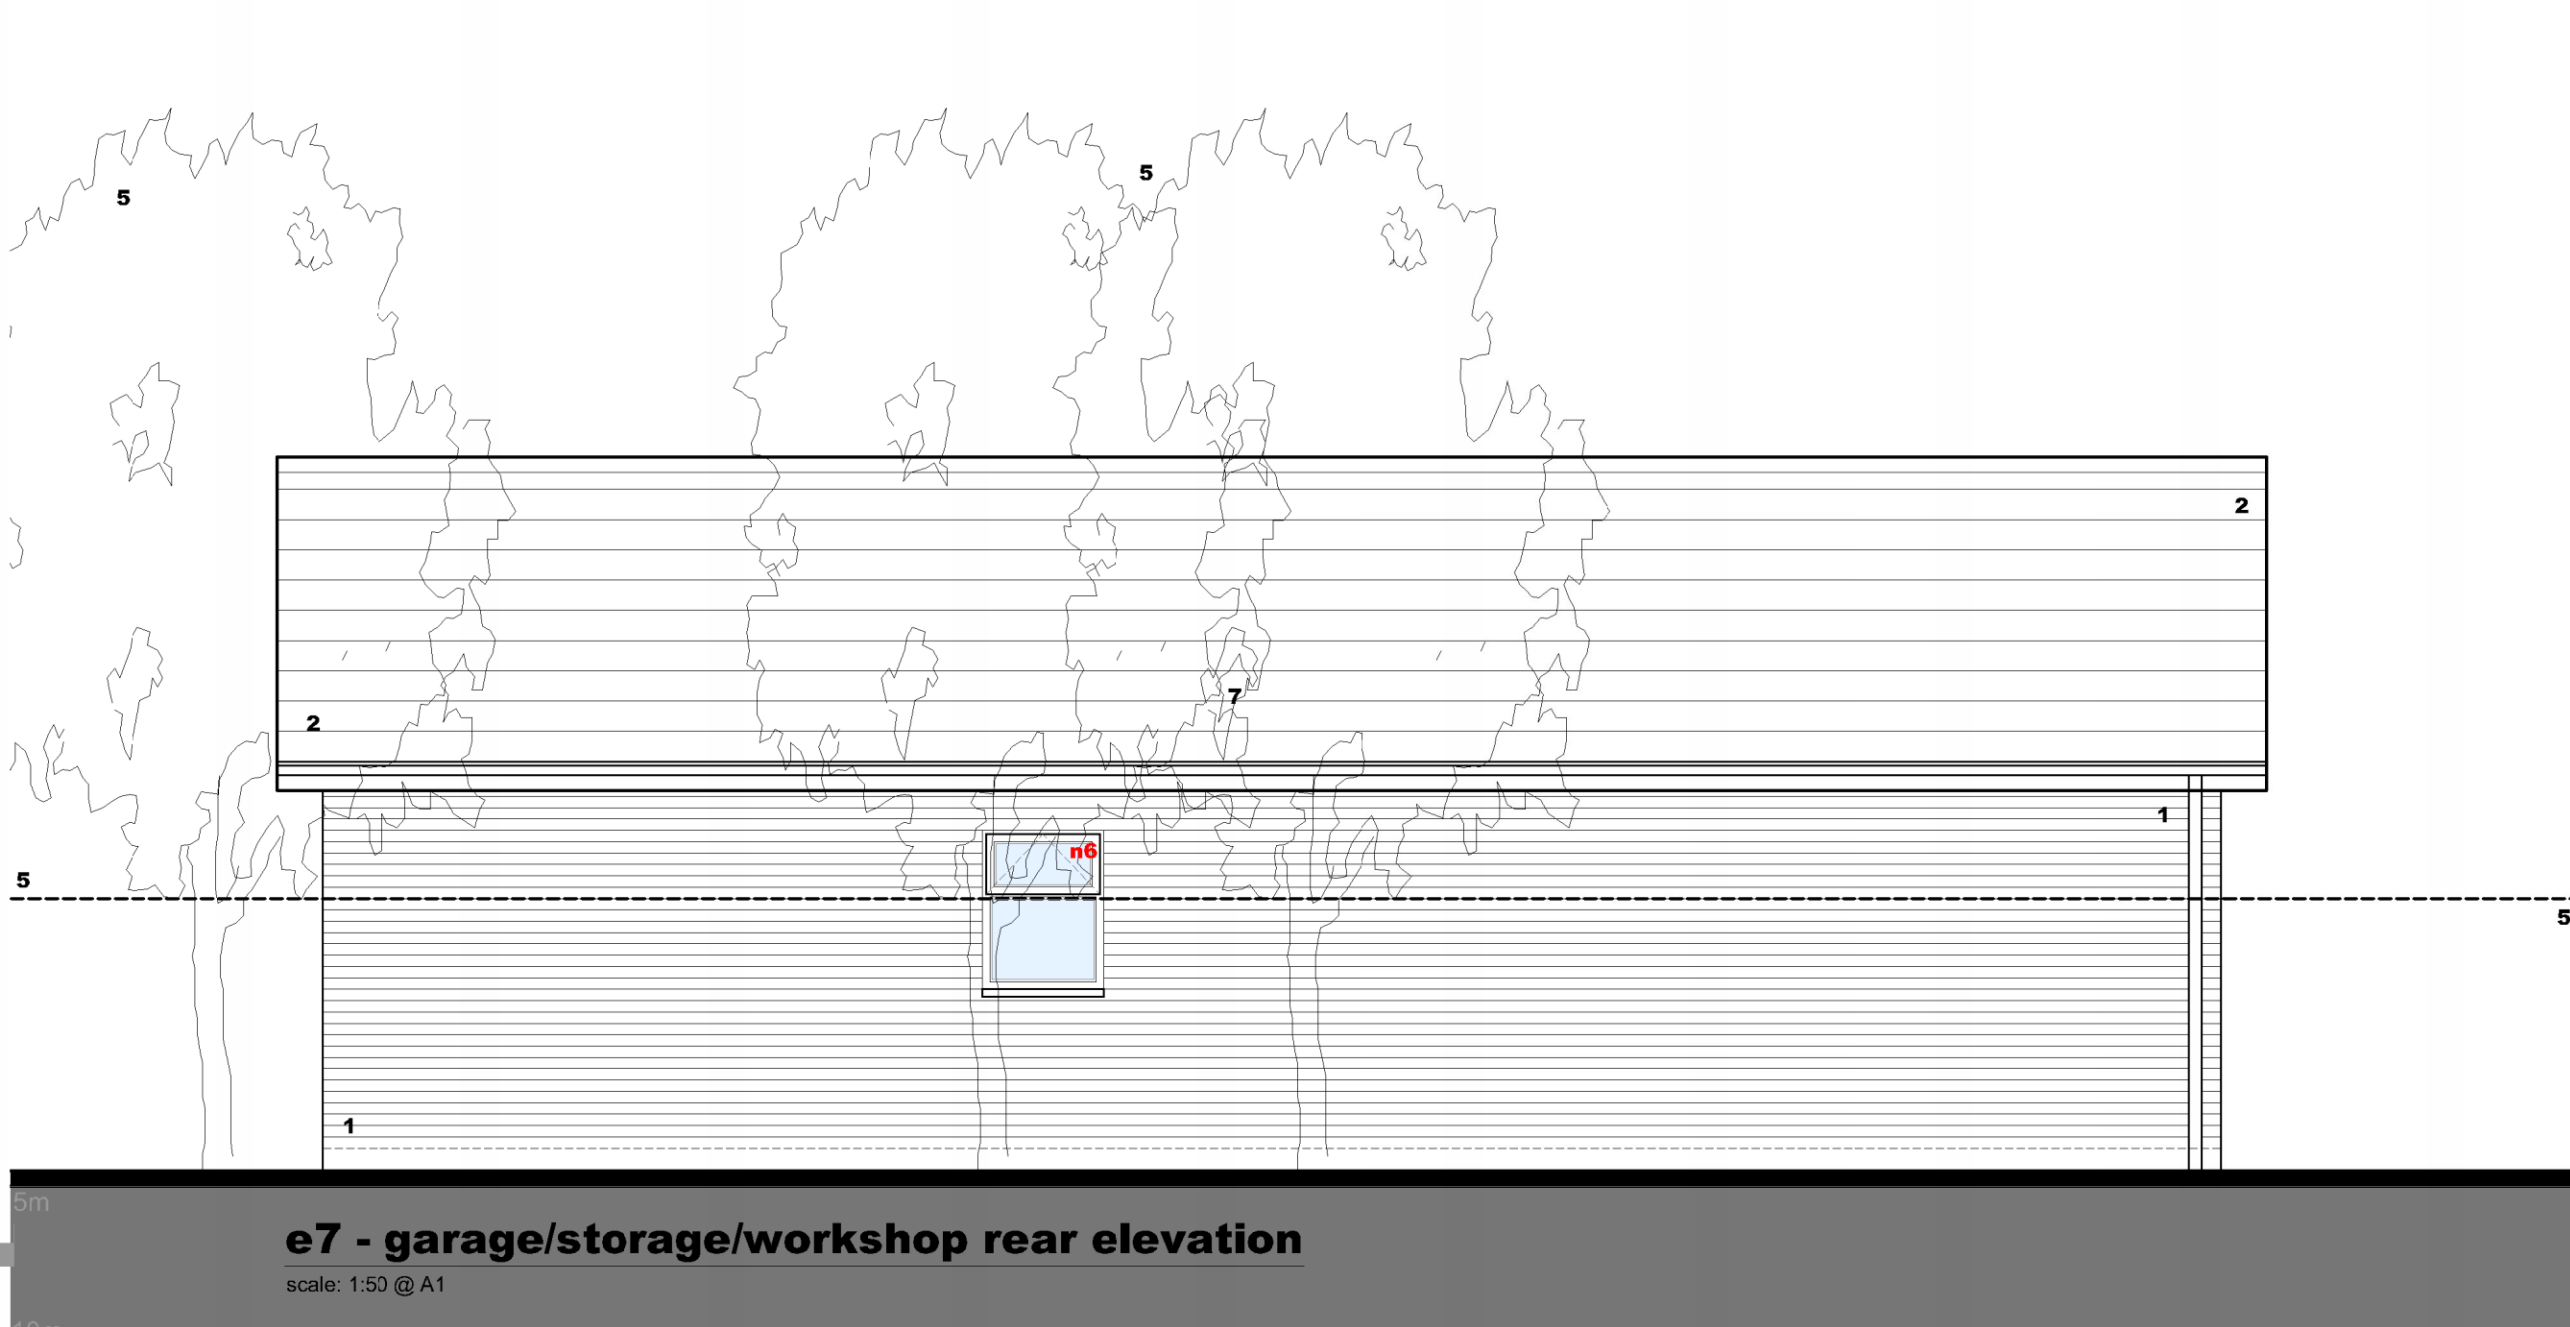

e7 - garage/storage/workshop rear elevation

scale: 1:50 @ A1



e8 - garage/storage/workshop side elevation

scale: 1:50 @ A1

