



general notes  
 © this drawing and all information it contains is copyright of plan | it architecture + design ltd and must not be copied or reproduced in whole or in part or used without express approval of the author.  
 this drawing is to be read in conjunction with other drawings and specification produced by plan | it architecture + design ltd and other members of the design team.  
 all dimensions are in millimeters unless otherwise stated, and to be checked on site prior to commencement of any works, do not scale this drawing do not place orders without site dimensioning for materials, any discrepancies in dimensions are to be reported to plan | it architecture + design ltd. all information subject to being checked by builder when works start on site.

rev. description date

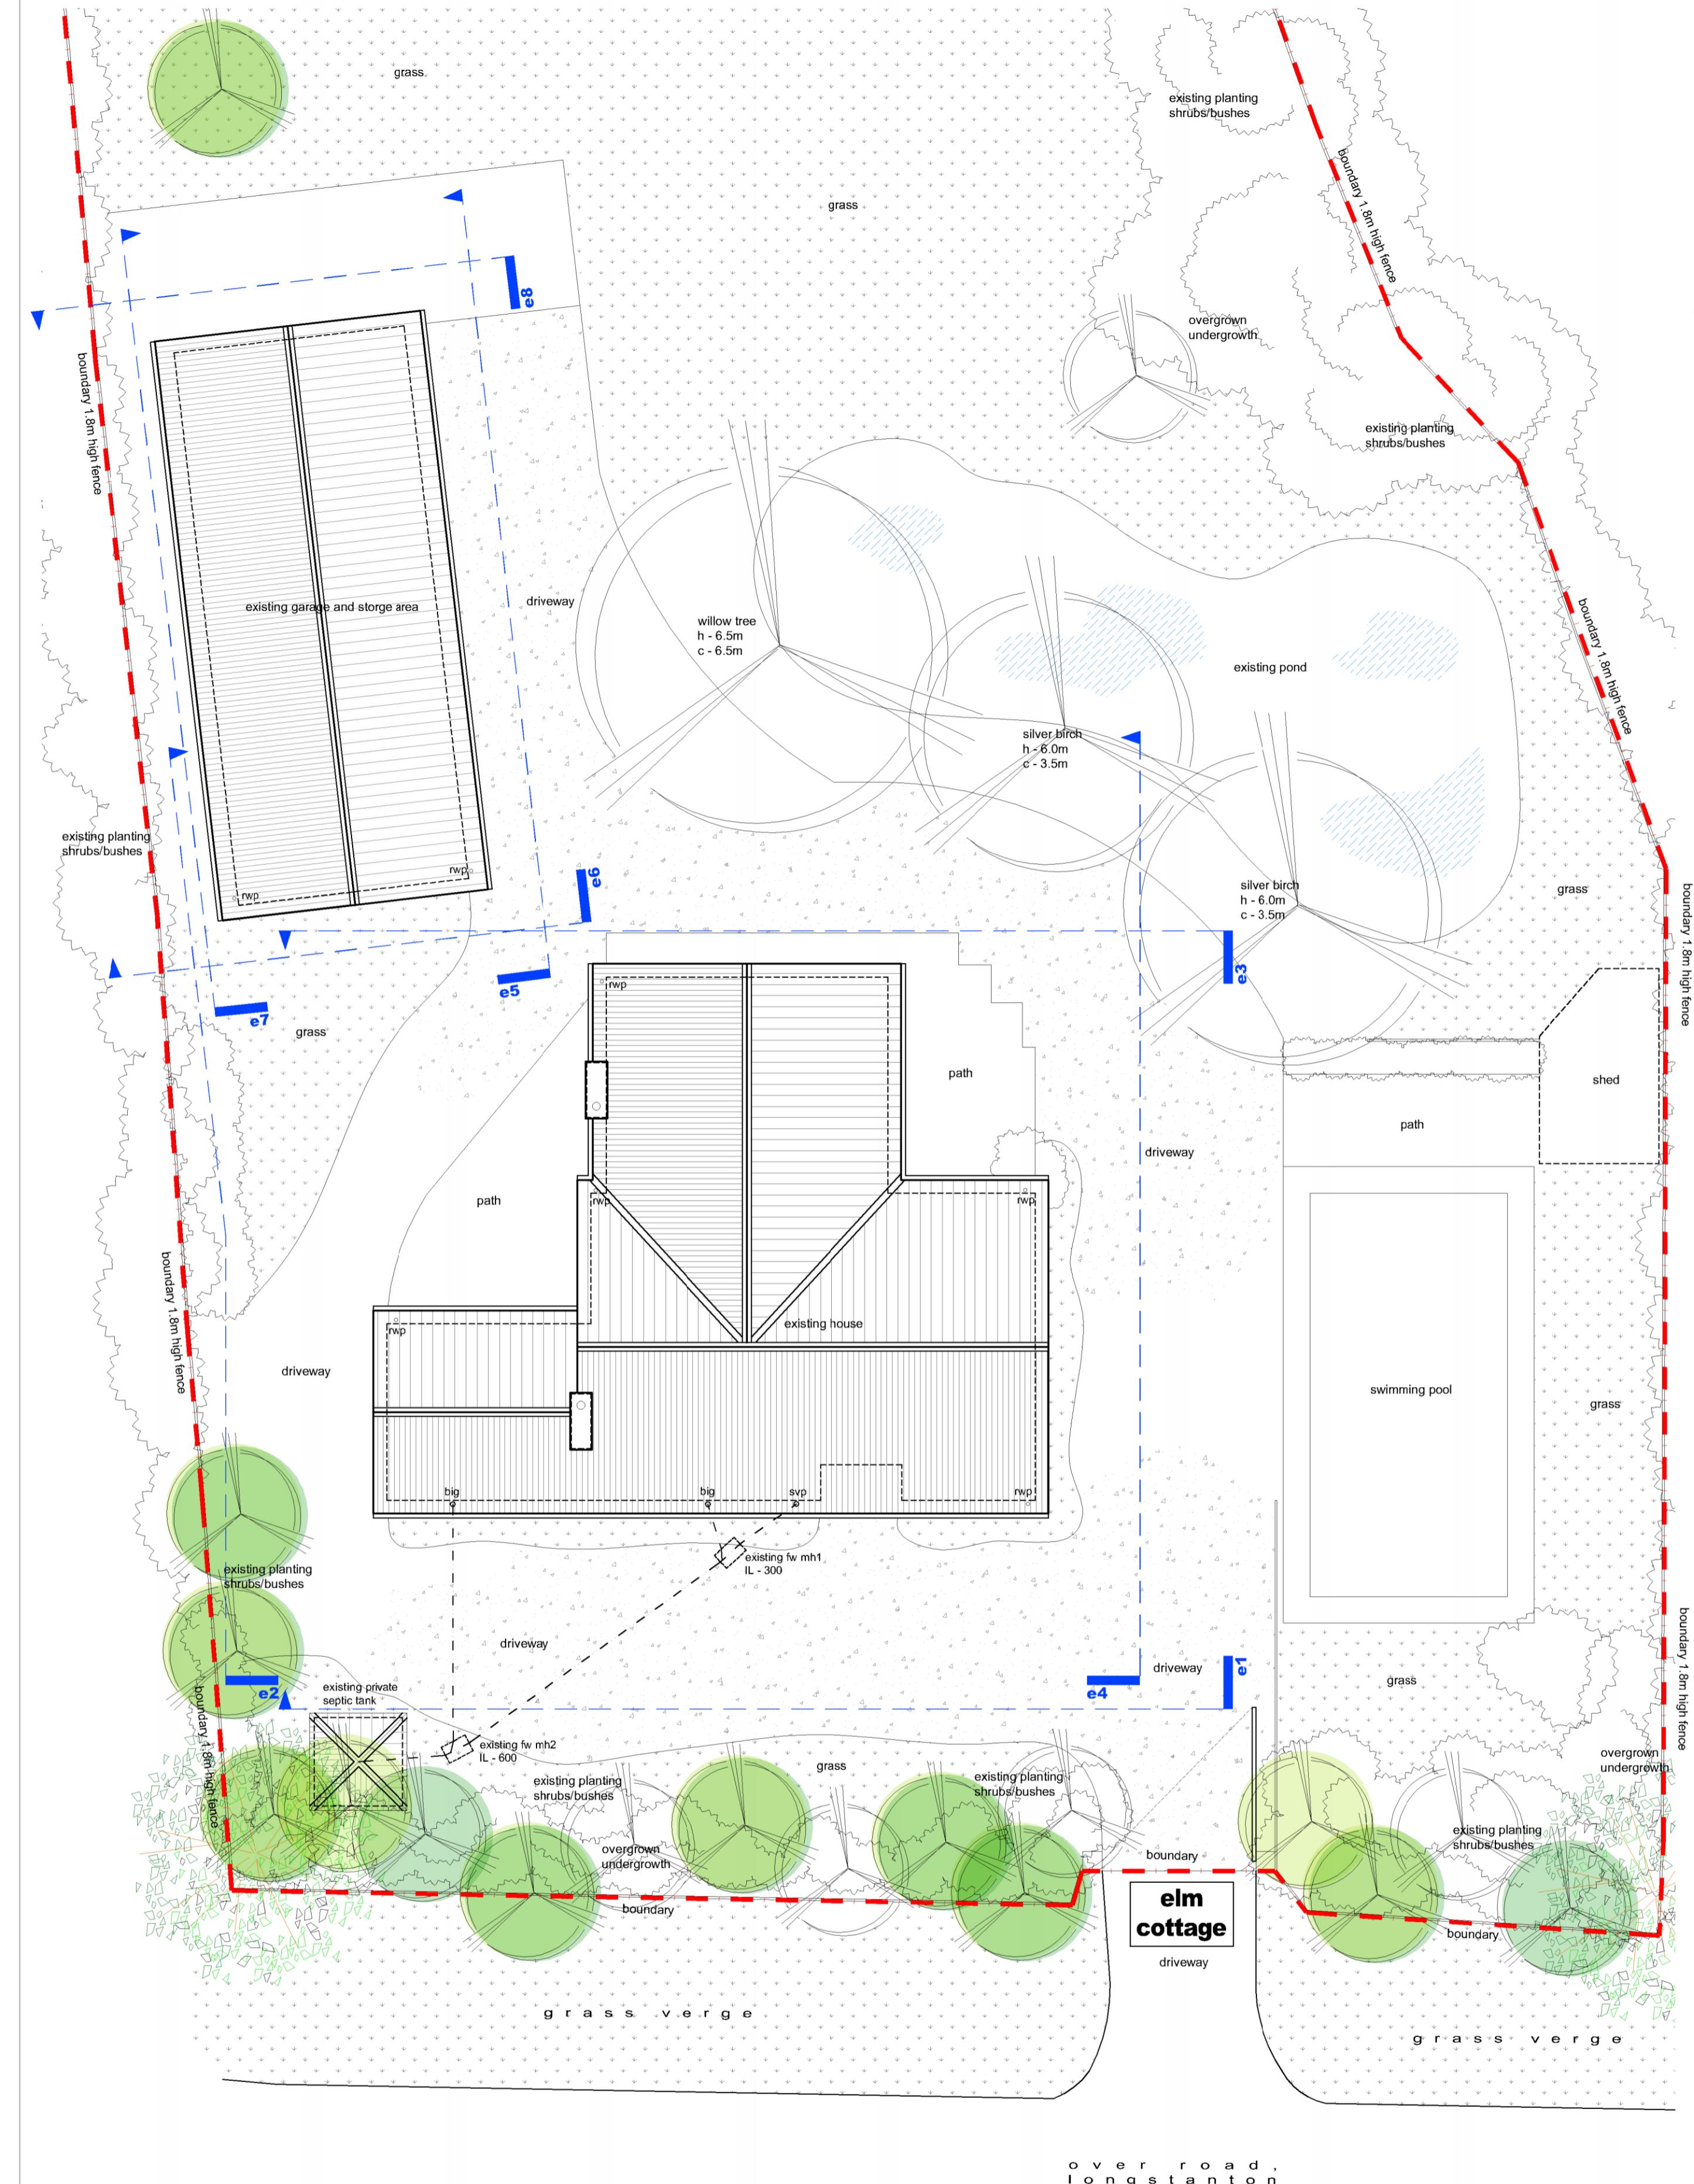


**existing block site plan**

scale: 1:100 @ A1

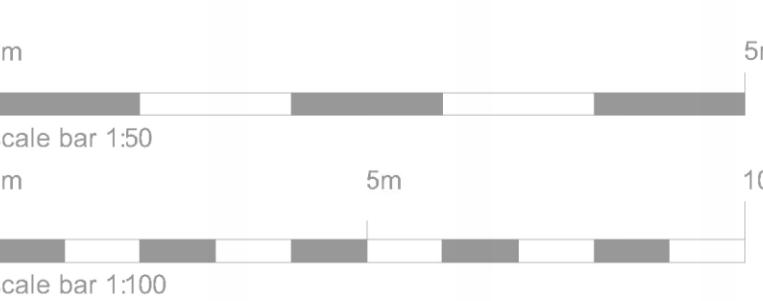

copyright © 2010 • plan | it architecture + design

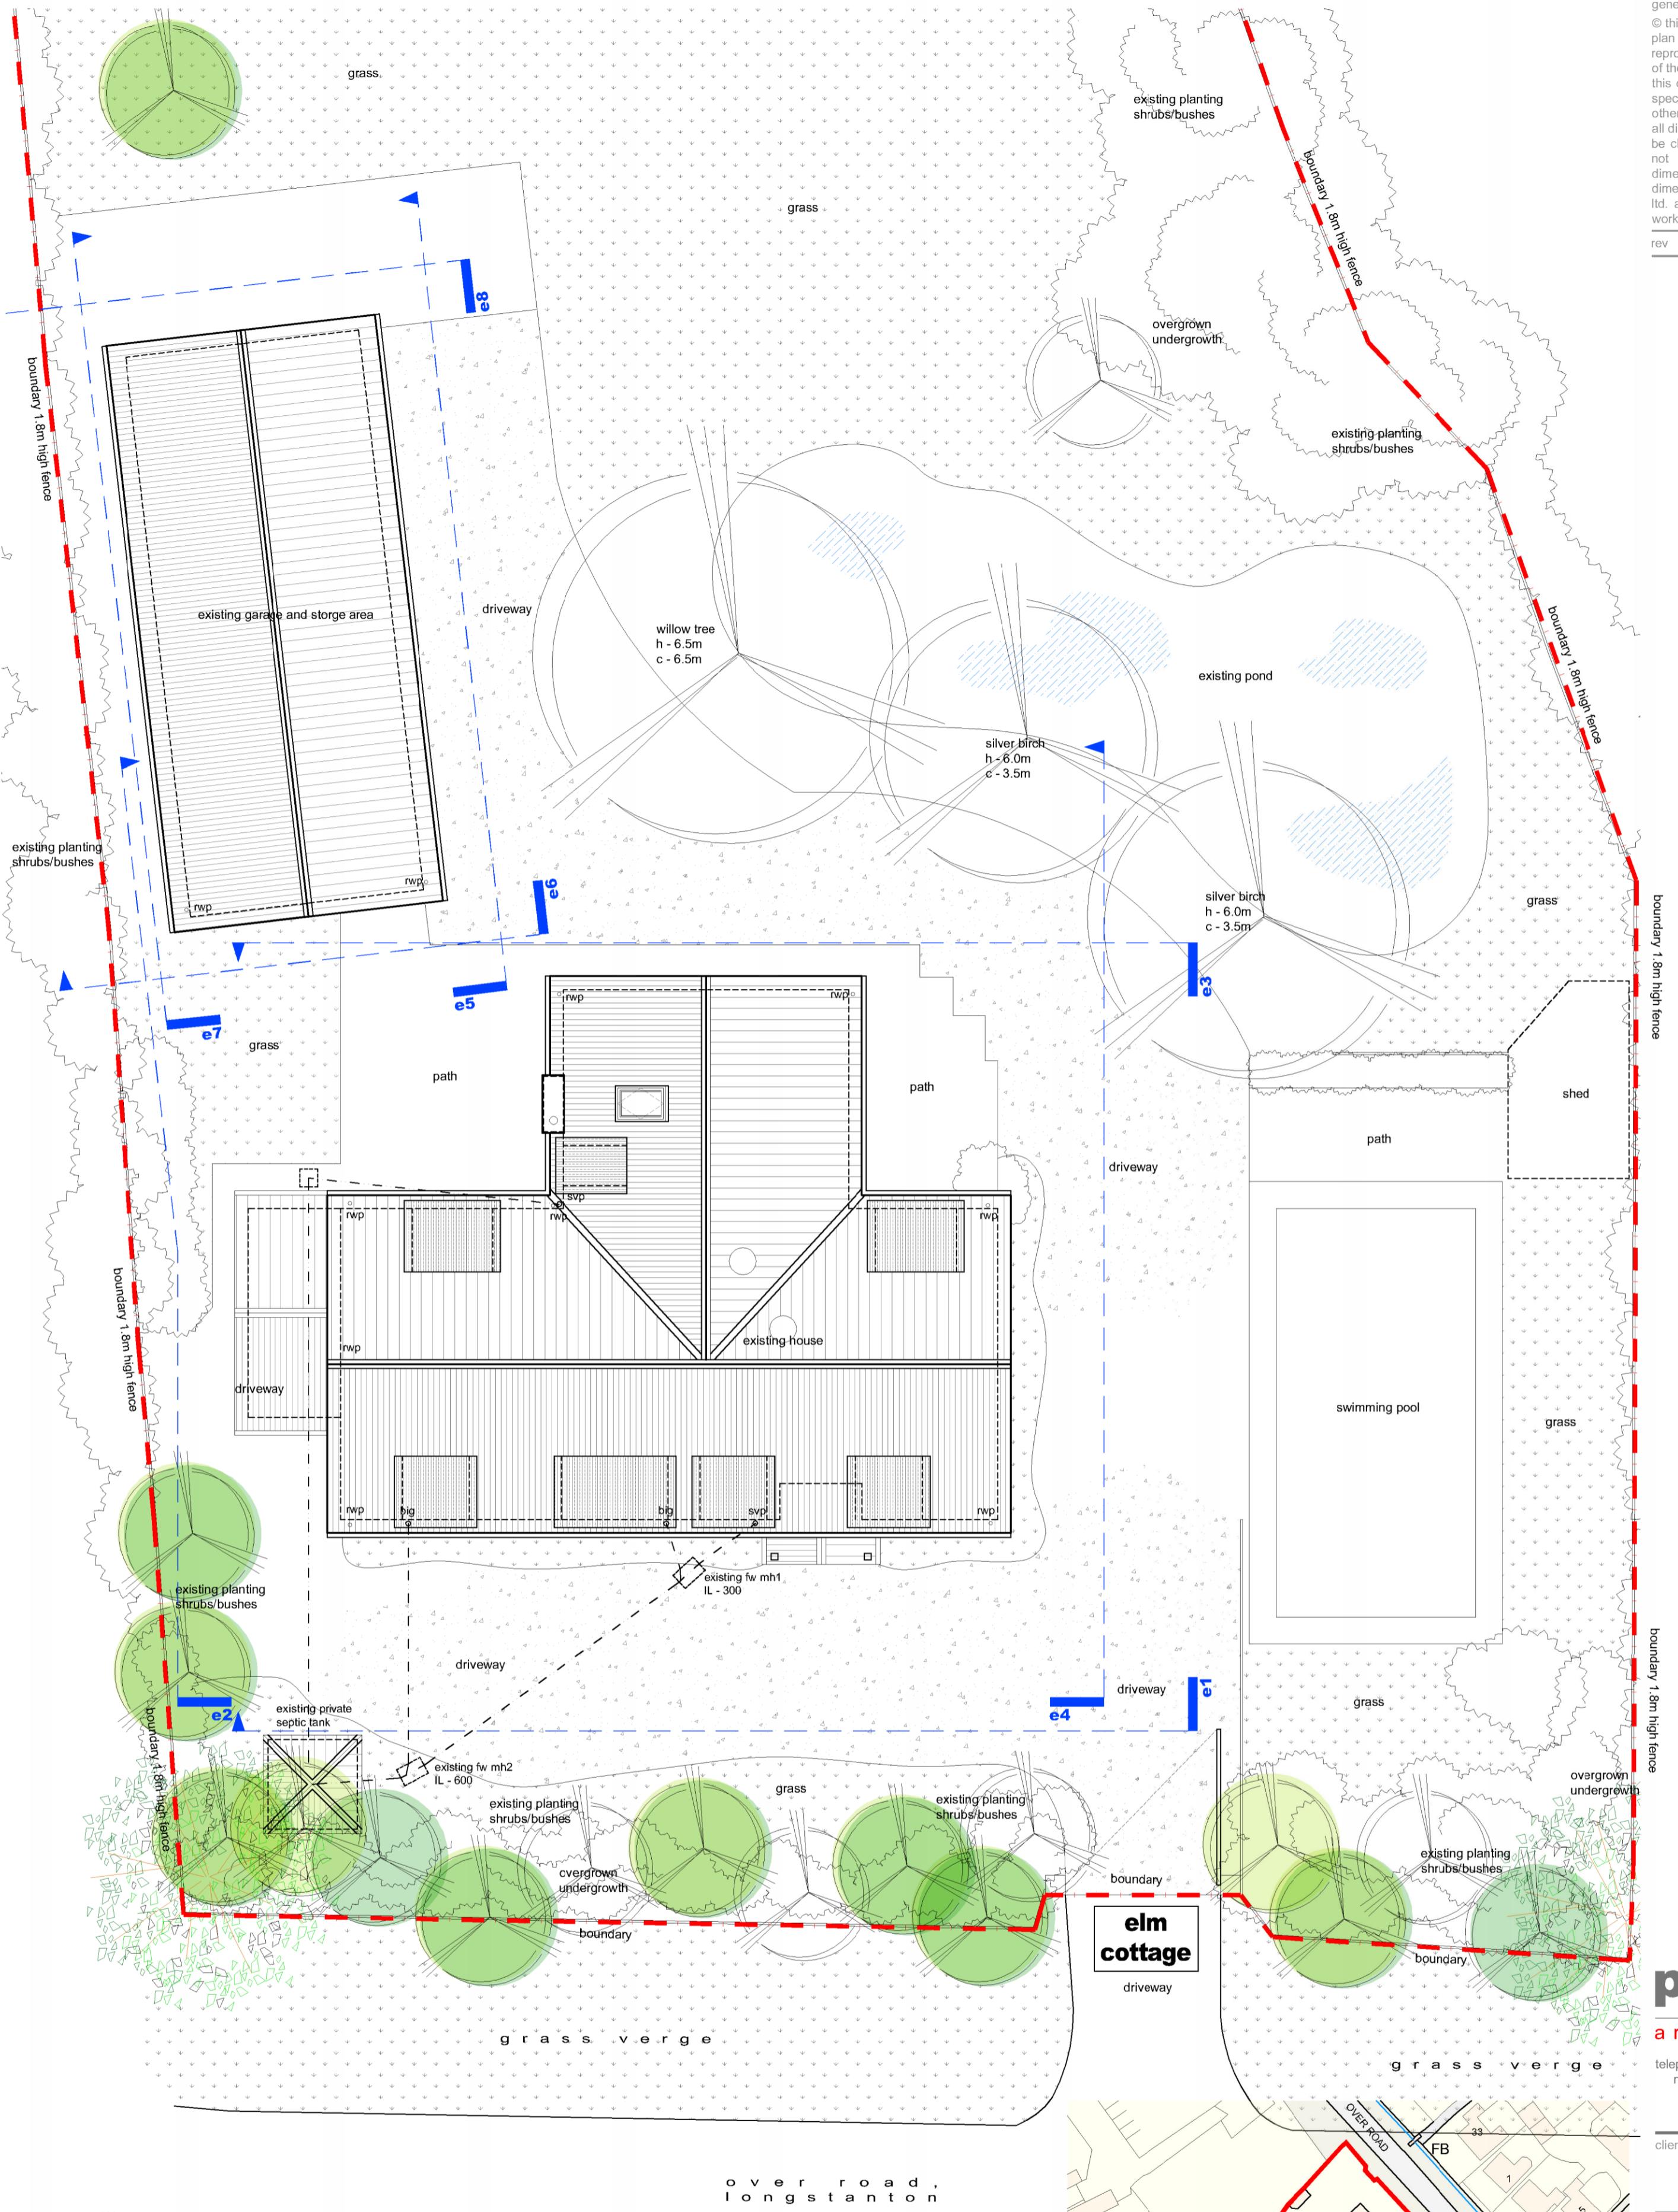

**proposed block site plan**

scale: 1:100 @ A1



os location plan

scale: 1:1250 @ A1

(c) Crown Copyright and Database Rights 2022 OS 100060020

client: Mr & Mrs Gillespie  
 elm cottage, over road, longstanton,  
 cambridge, CB24 3DW

project: extensions to the existing dwelling - rear  
 extension, with new first floor over dwelling,  
 conversion of existing storage area to annex

status:

PLANNING

drawing title: existing + proposed block site plans  
 + os location plan

date: 020523 scale as indicated sheet size A1 rev

job no. drawing no.

revision



691 23PL100

(c) Crown Copyright and Database Rights 2022 OS 100060020