



Front Elevation - Proposed



Rear Elevation - Proposed

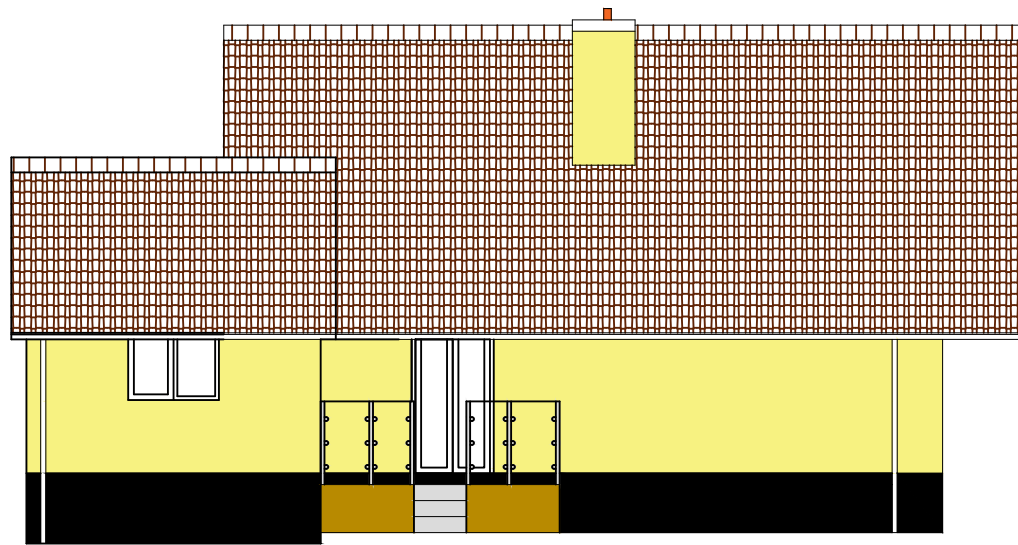


Side Elevation - Proposed

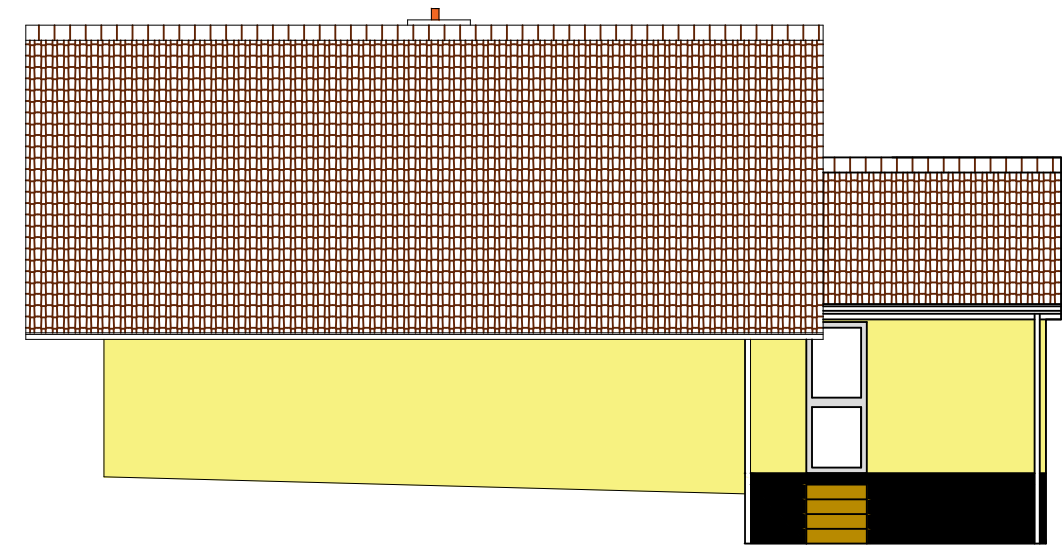

Side Elevation - Proposed

G and C Designs

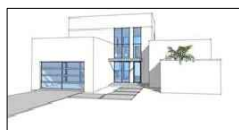

135 Rainham Road,
Gillingham,
Kent.
ME7 5NQ
Tel: 01634 856 936
Mob: 07970 734 835
E-mail: info@gandcdesigns.com

www.gandcdesigns.com

Single Storey Side and Rear Extension

Site:
Amber Cottage
Dane Lane
Hartlip, Sittingbourne
Kent
ME9 7TE

Client:
Mr Peter Blandon
Amber Cottage, Dane Lane
Hartlip, Sittingbourne
Kent
ME9 7TE

Date : 25/04/2023

Scale : 1:100 @ A3

Status: Planning

Drn By: TG

Revision no. 2



Drg No. AC004 - Proposed Elevations