



DO NOT SCALE FROM THIS DRAWING.
DRAWING MAY BE SCALED FOR LOCAL AUTHORITY & PLANNING PURPOSES ONLY.
ALL DIMENSIONS TO BE CHECKED ON SITE.
COPYRIGHT PROTECTED.

**ISSUED-FOR
INFORMATION**

1. All dimensions are in millimeters.

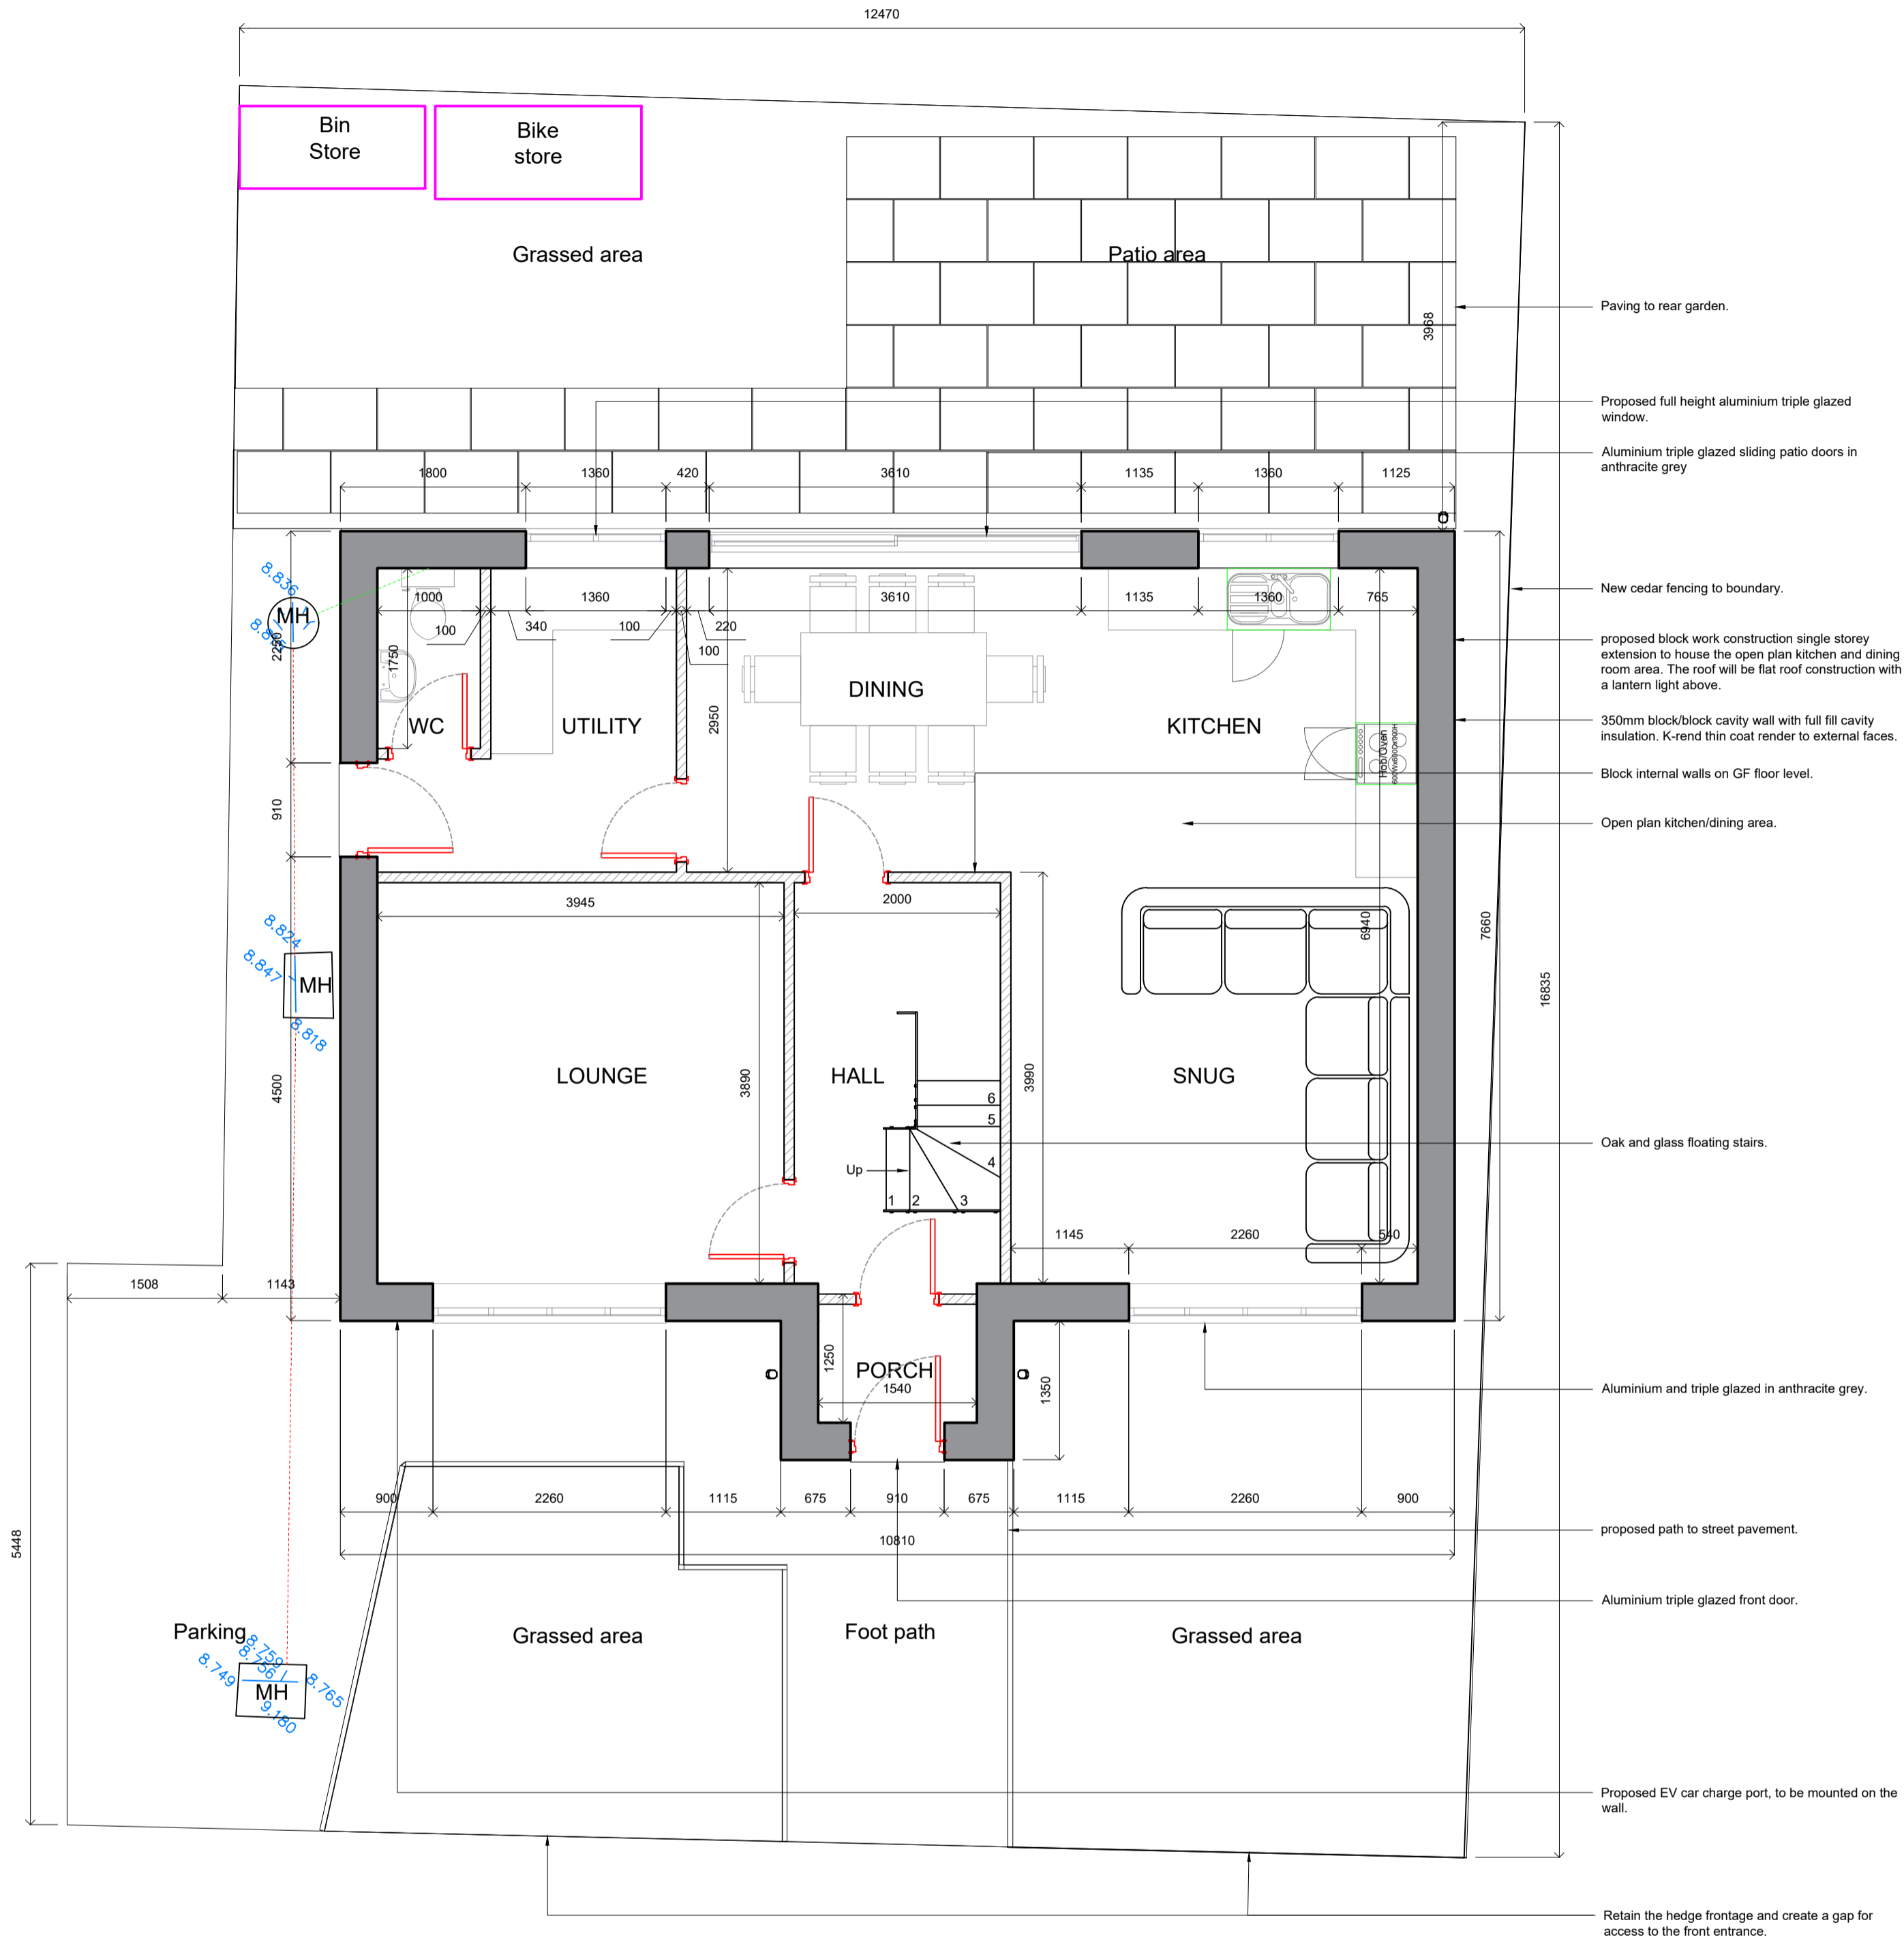

1 PROPOSED GROUND FLOOR PLAN
A1 1:50 PLAN

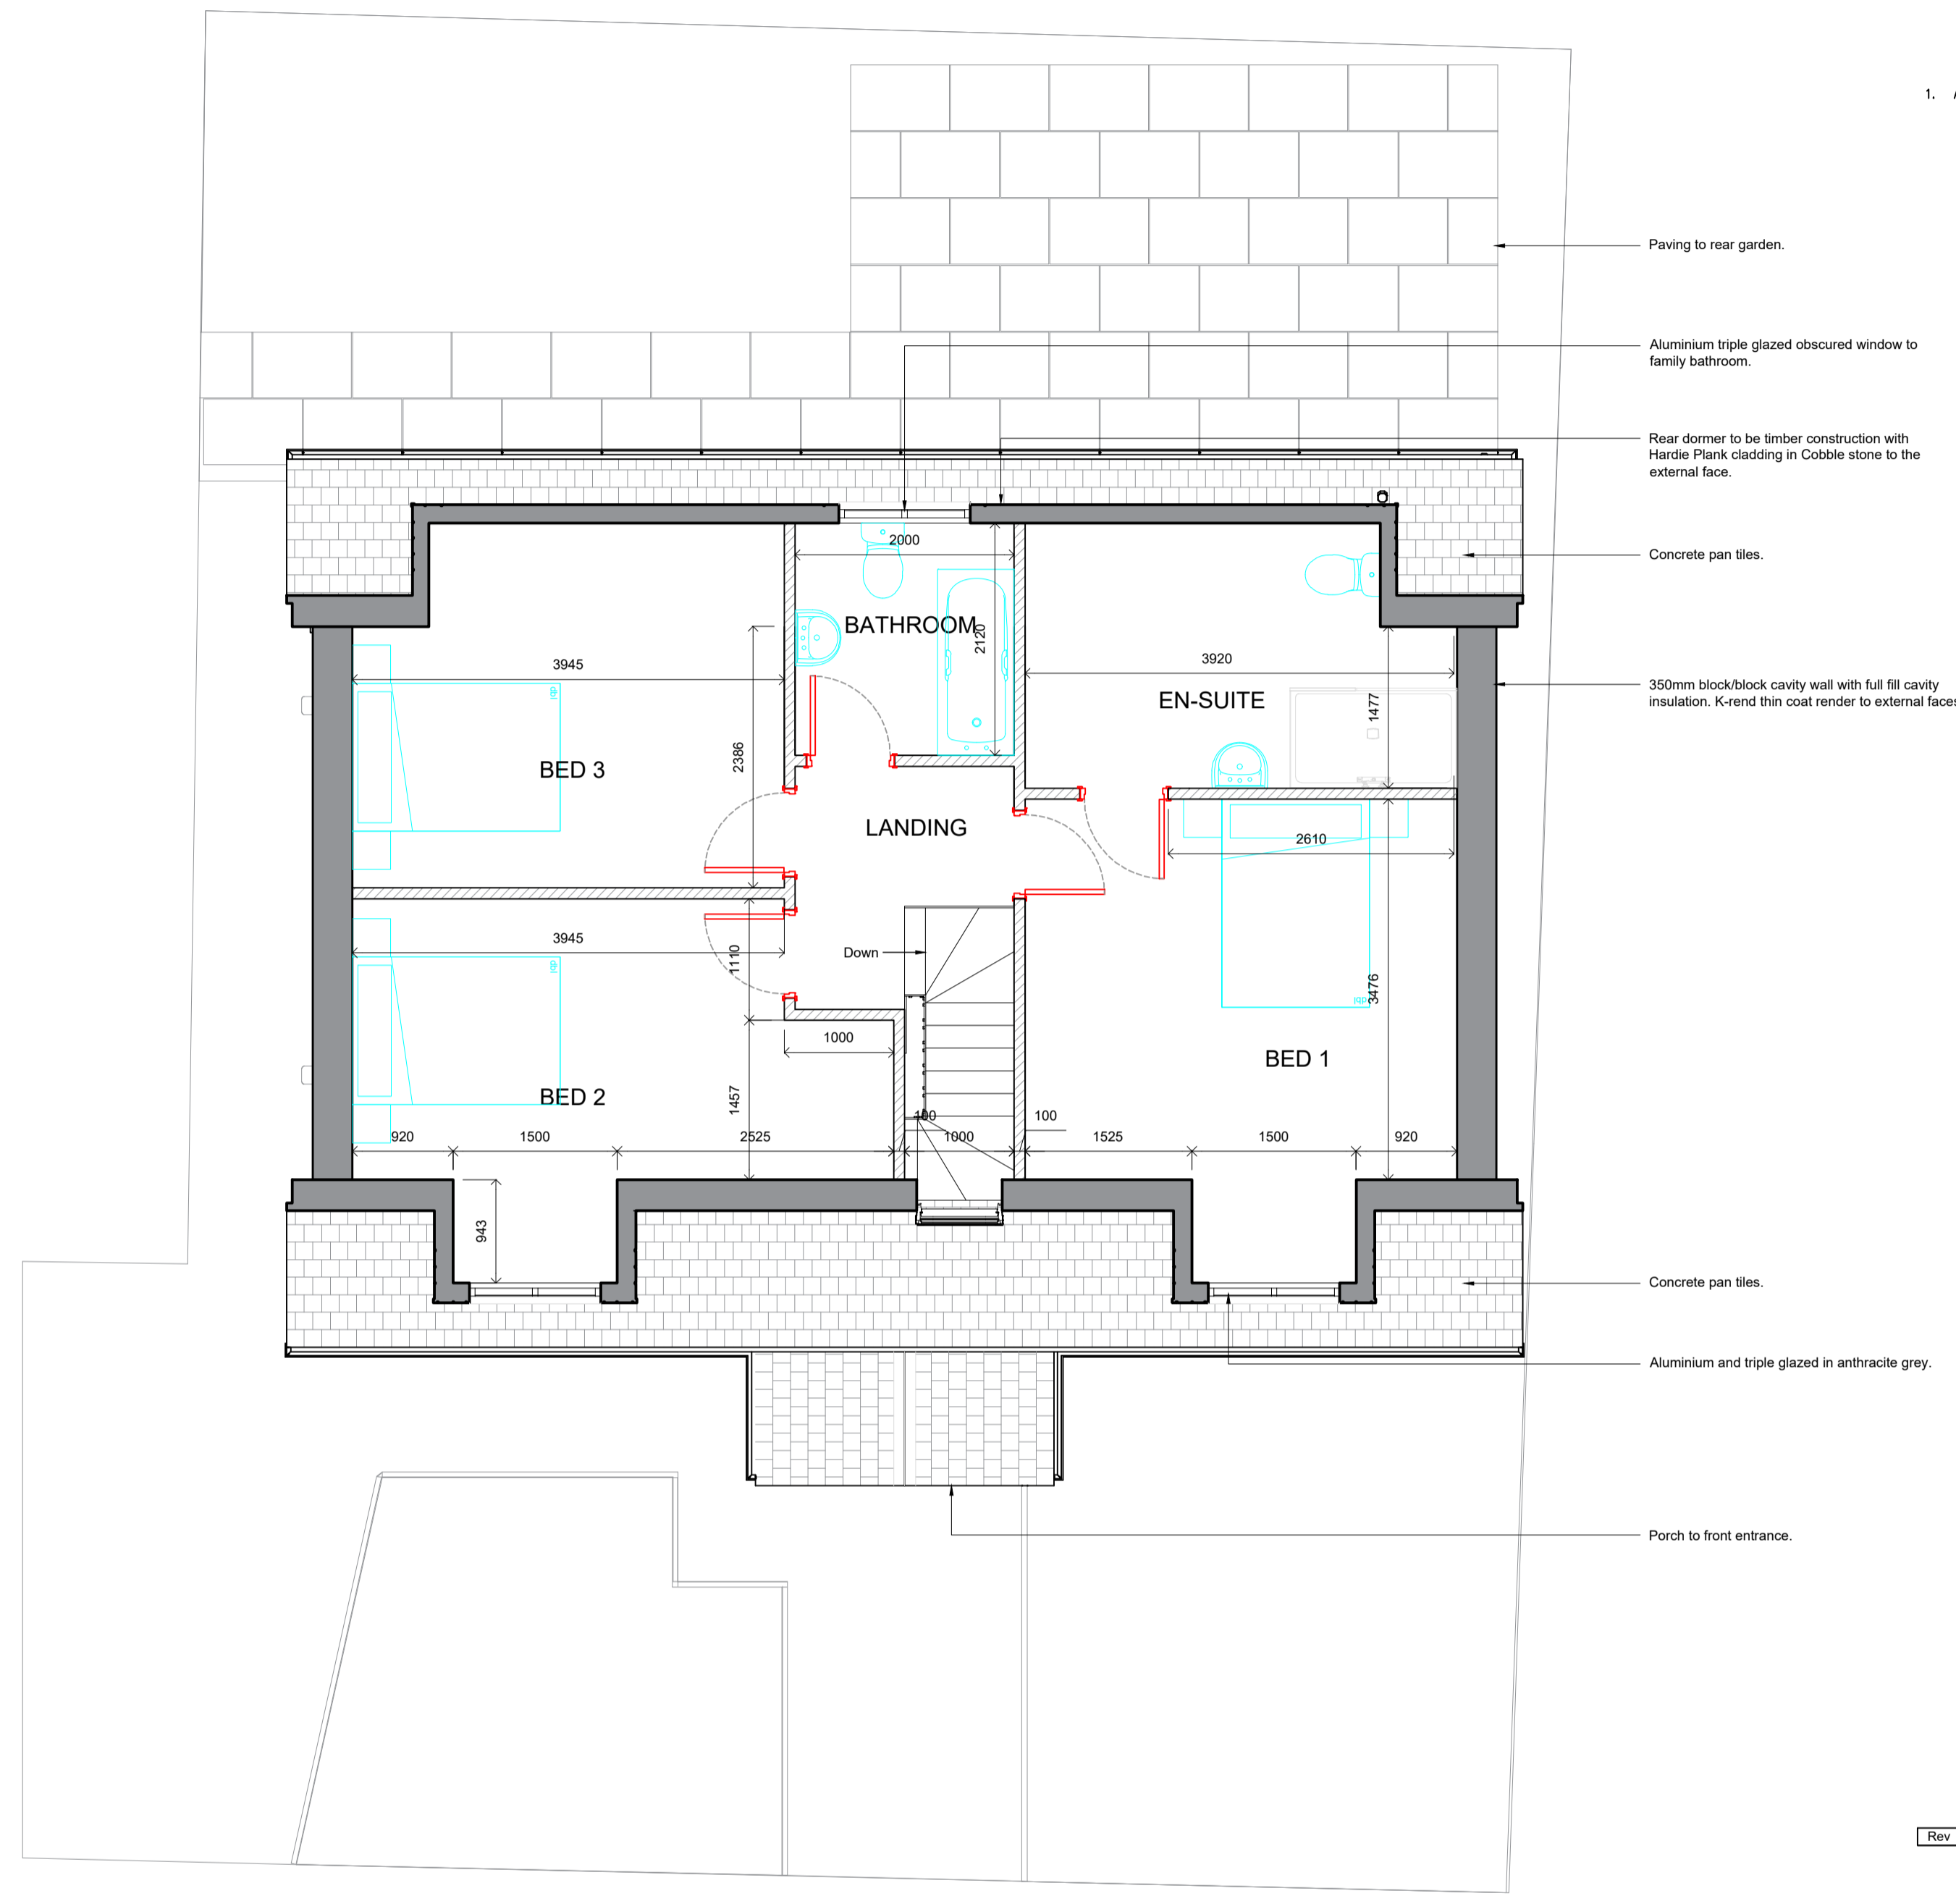

1 PROPOSED FIRST FLOOR PLAN
A1 1:50 PLAN

Rev	Date	Revision Description	Drw/CHK

PROJECT
47a Rawcliffe Drive
York
YO30 6PD

DRAWING
Proposed Floor Plans
3 Bed Bungalow

Main Studio:
Little Kalk Farm
Driffield,
East Riding
YO26 8HG

York Office
YO24 4HP

Contact details:
07851 681269
dean@grayarchitecturaldesign.com

PROJECT No	SCALE	DATE	DRAWN	CHECKED
BN/47aRD/003	1:50	15/09/2022	DG	DG

FILE NAME [STATUS REV]

003 0