



Do not scale from this drawing unless for planning purposes.
 Written dimensions only shall be taken from this drawing
 All dimensions are approximate and must be checked on site by the Contractor prior to the commencement of any fabrication or building work on site. All dimensions are to be read in conjunction with any specialist consultants drawings. Any disparity between the drawings is to be brought to the attention of the client prior to the commencement of any fabrication or building work.
 All legal boundaries are to be confirmed by the client prior to commencement of any work.
 The plans are to be read in conjunction with the building specification
 If any variations are made to the drawings or specification without Dachaigh Building Design Ltd's knowledge, Dachaigh Building Design Ltd will not be held accountable for non compliance of planning or building regulations.
 The drawings and specification are the property of Dachaigh Building Design Ltd and shall not be copied whole or in part without written permission from Dachaigh Building Design Ltd



PROPOSED REAR ELEVATION

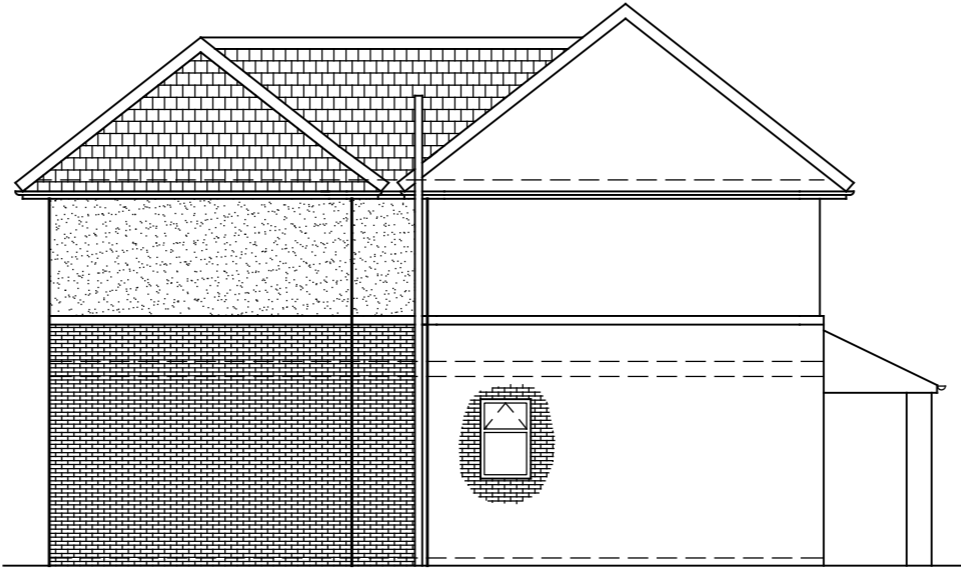

PROPOSED SIDE ELEVATION

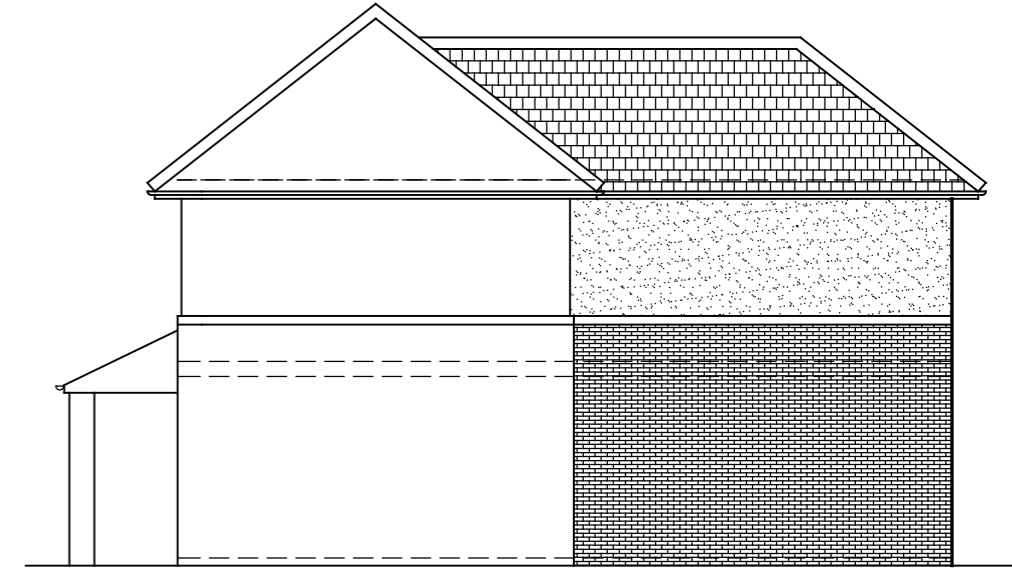

PROPOSED SIDE ELEVATION

ROOF: PITCHED
 ROOF WITH
 CONCRETE TILE TO
 MATCH EXISTING

WALLS: RENDER
 FINISH AND FACING
 BRICK FINISH TO
 MATCH EXISTING

WINDOWS: WHITE
 UPVC TO MATCH
 EXISTING, OBSCURE
 GLASS TO
 BATHROOMS AND
 WC'S

BIFOLD DOORS:
 POWDER COATED
 ALUMINIUM TO
 CLIENT'S SPEC.



PROPOSED FRONT ELEVATION

5m OPTION

B	Extension altered to 5m deep	03/05/2023
A	Elevations altered, front elevation added	19/04/23

Revision	Description	Date
----------	-------------	------

DACHAIGH tel: 07710529758
BUILDING DESIGN LTD email: dachaighltd@gmail.com

Address 10 Knott End, Langold, S81 9SN

Project TWO STOREY REAR EXTENSION TO TWO STOREY DWELLING

Drawing title PROPOSED ELEVATIONS

Drawing No. 03 Scale: 1:100@A3