



DRAWING NOTES :

DIMENSIONS ARE TO BE VERIFIED ON SITE. CRITICAL DIMENSIONS TO BE CHECKED PRIOR TO ANY WORKS.

BELOW GROUND SERVICES - GASELECTRIC UTILITY ROUTES, SURFACE WATER, FOUL DRAINAGE ROUTES AND MANHOLE LOCATIONS AS DRAWN ARE INDICATIVE ONLY. ALL TO BE CHECKED / CONFIRMED ON SITE.

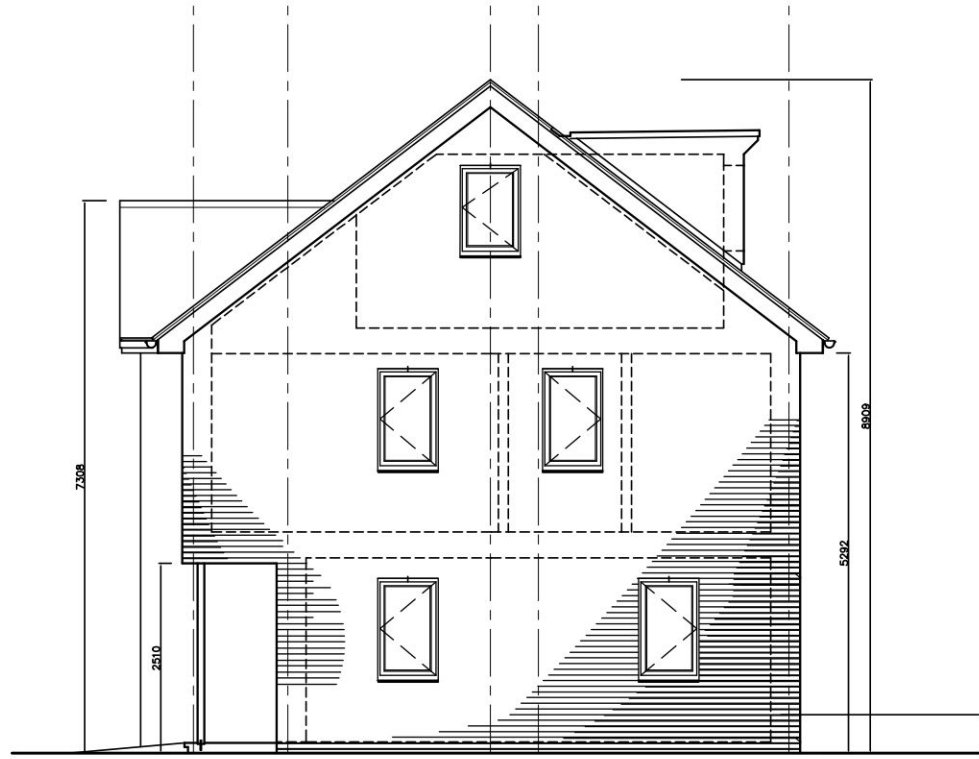


EAST ELEVATION


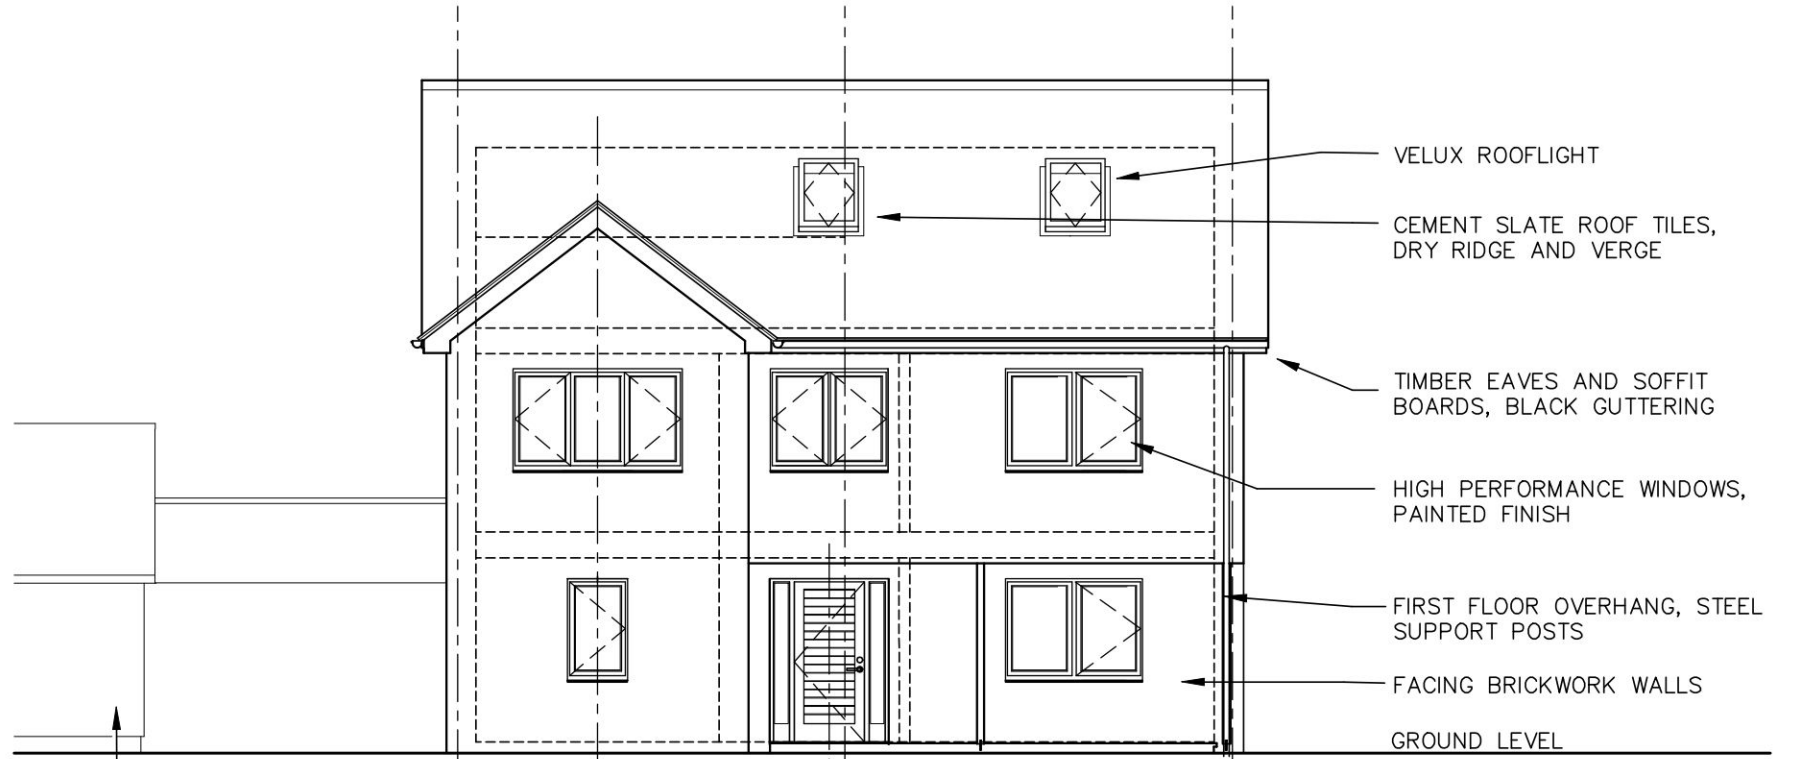


SOUTH FRONT ELEVATION

OUTLINE OF CONNECTED DETACHED GARAGE AND CANOPY ROOF, REFER DWG 0268.130,131.

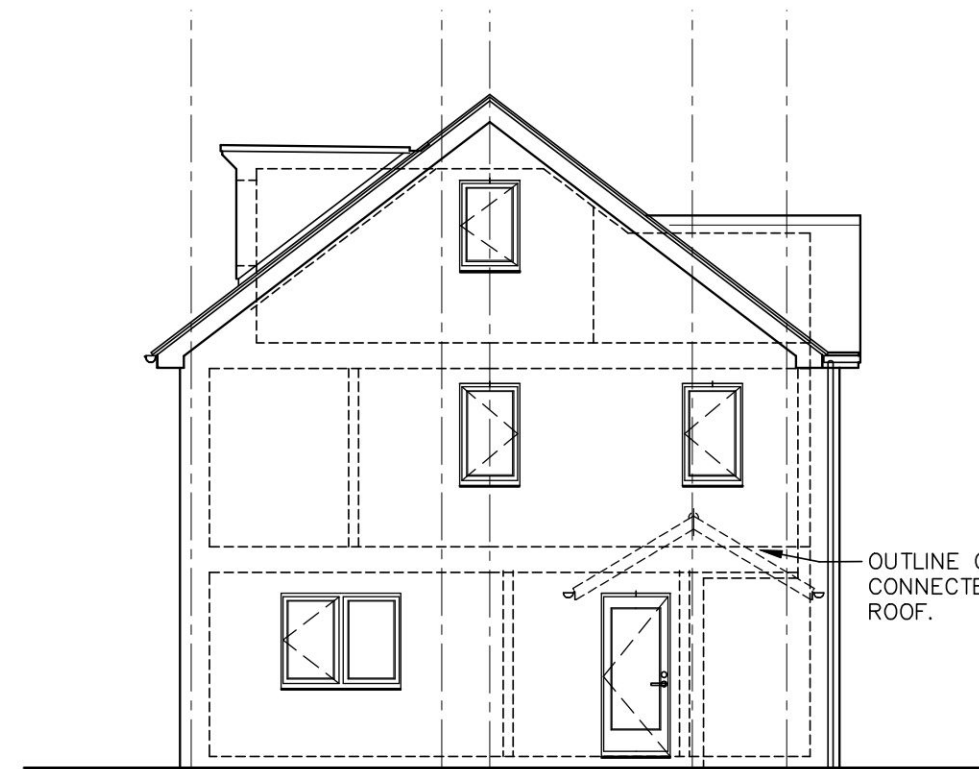

WEST ELEVATION
Scale 1:50

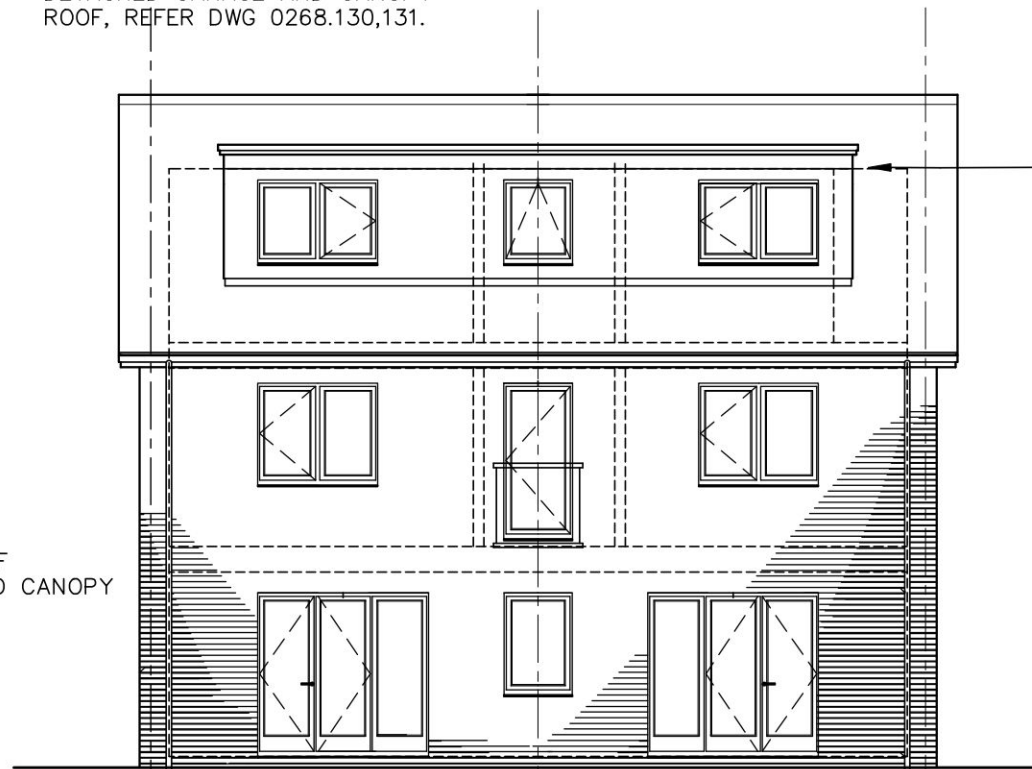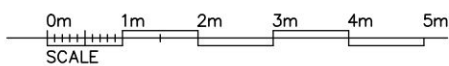

NORTH REAR ELEVATION

REAR DORMER, SLATE CLAD CHEEK WALLS AND SINGLE PLY MEMBRANE ROOF.

| | | | |
|---|---|------------|---|
| 5 | IAN WATERS - Architecture St Ives, Cambridgeshire. 01480 464777 ian.waters7x@btinternet.com | | 3 |
| | PROPOSED - ELEVATIONS | | |
| | PLOT ADJACENT 13 COOTES LANE FEN DRAYTON, CAMBRIDGESHIRE. CB24 4SL. | | |
| | FOR Mr & Mrs Gill | | |
| | Date | FEB 2023 | 2 |
| | Scale | 1:100 (A3) | |
| | Status | | |
| | Drawing No | 0268 / 300 | 1 |