

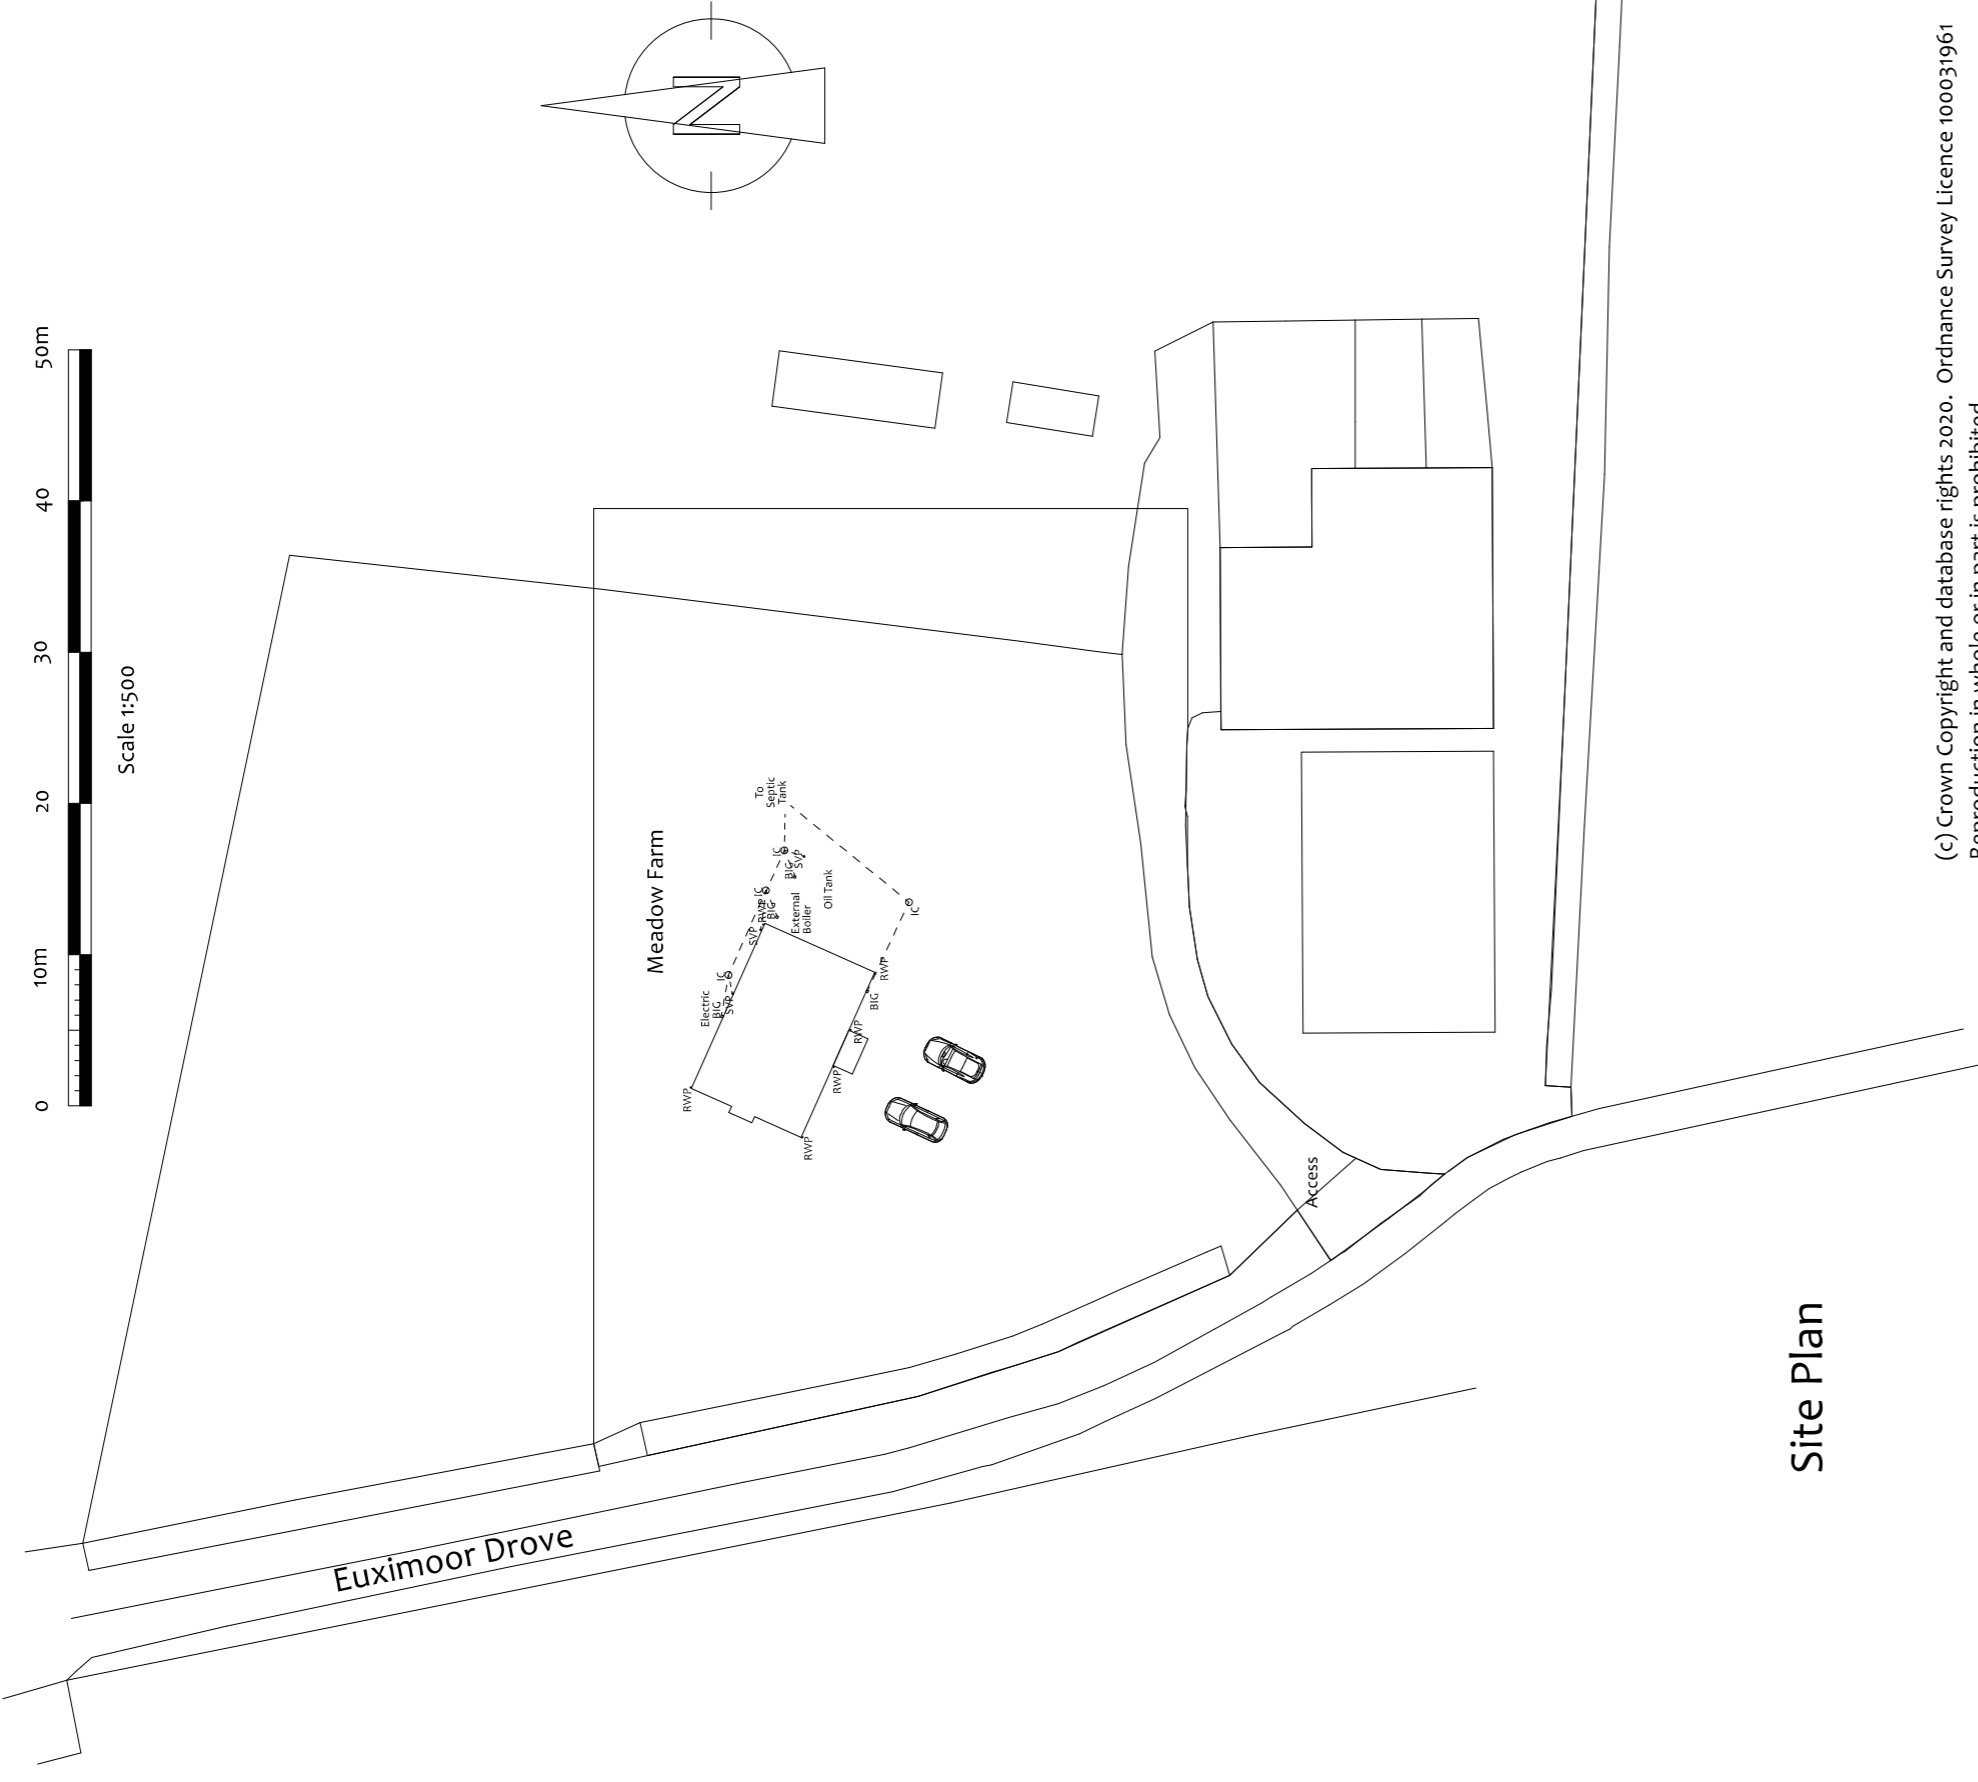
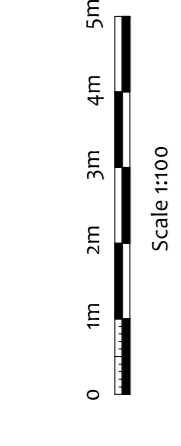



Copyright on all drawings and documents prepared by Anglia Building Consultants in their property. Drawings, documents and designs may not be reproduced in part or in whole without their written permission.
 All dimensions and levels should be checked on site prior to commencement of works. Any discrepancy found should be reported to the agent.
 This drawing is to be read in conjunction with all relevant engineers and specialist sub-contractors drawings and specifications, along with any other drawings, specifications and details prepared by Anglia Building Consultants for the project.

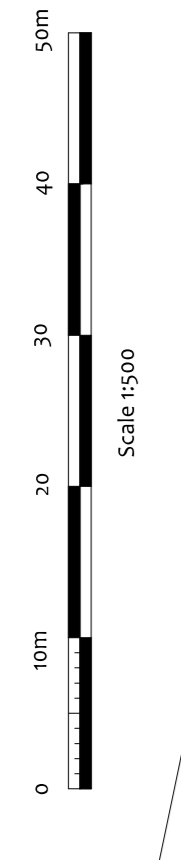


Site Plan

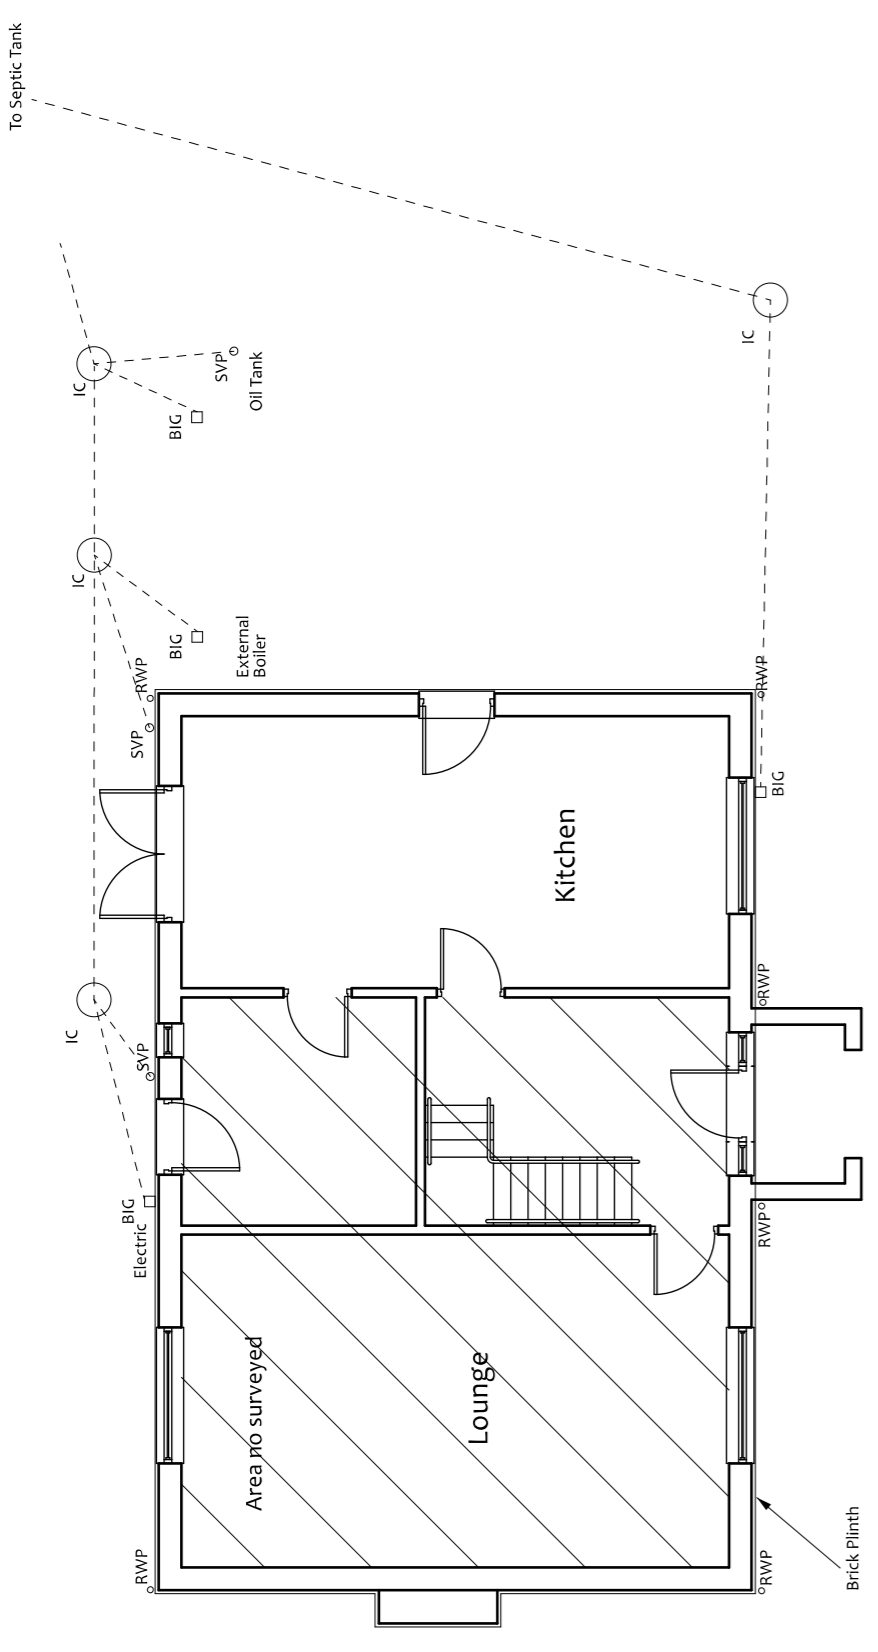


Floor Plan

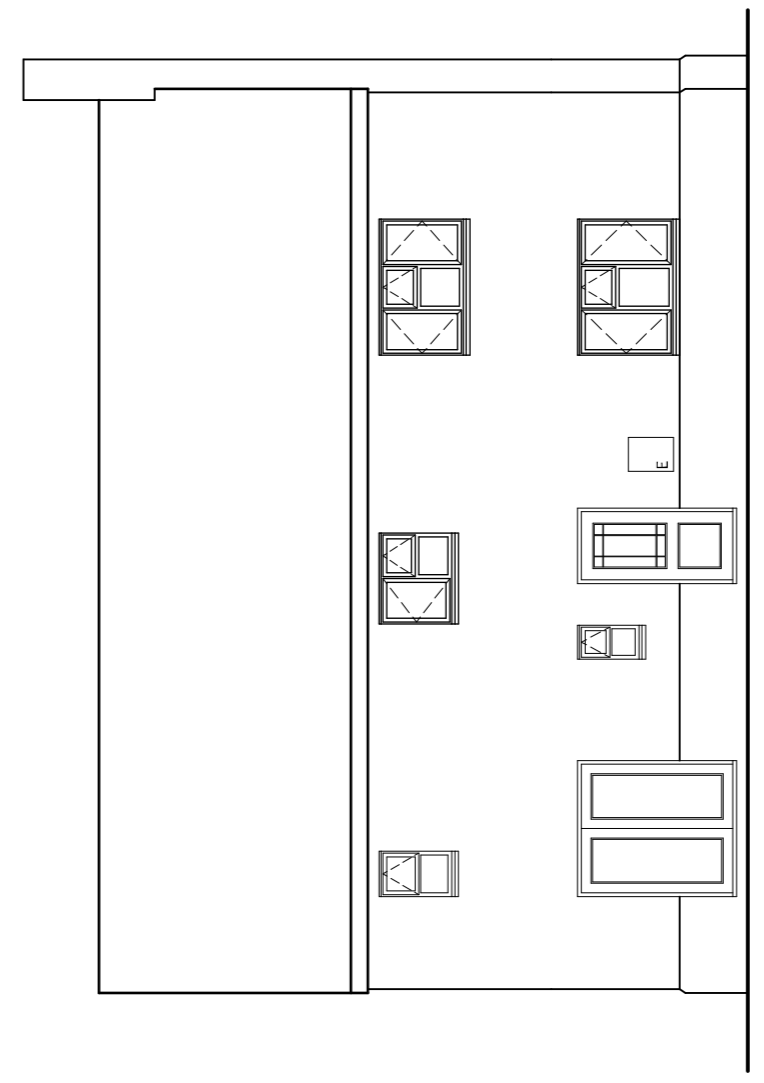

Rear Elevation

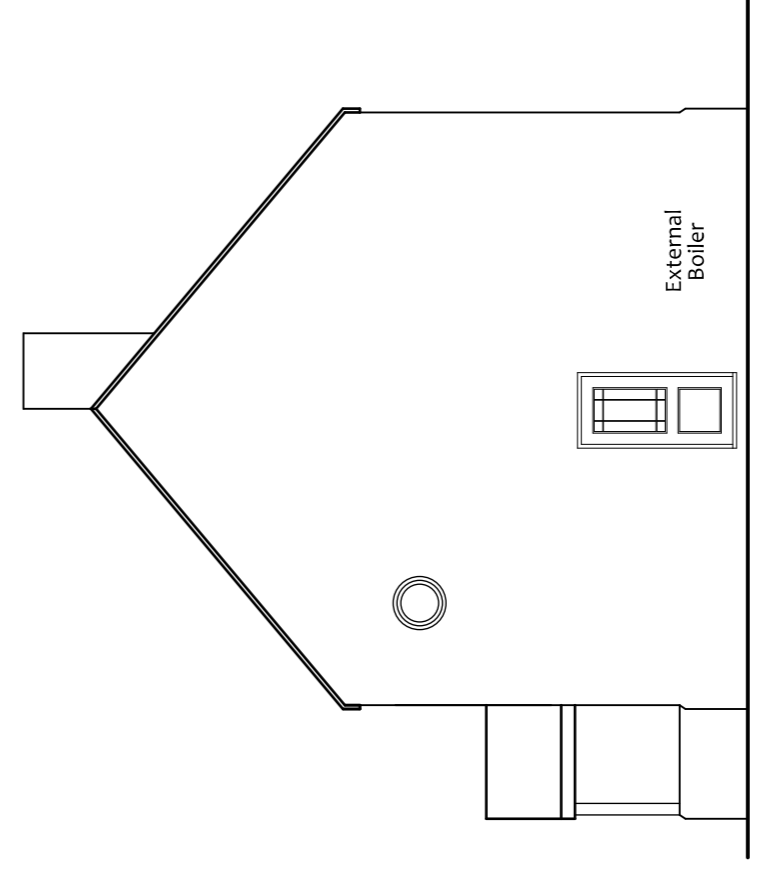

Side Elevation

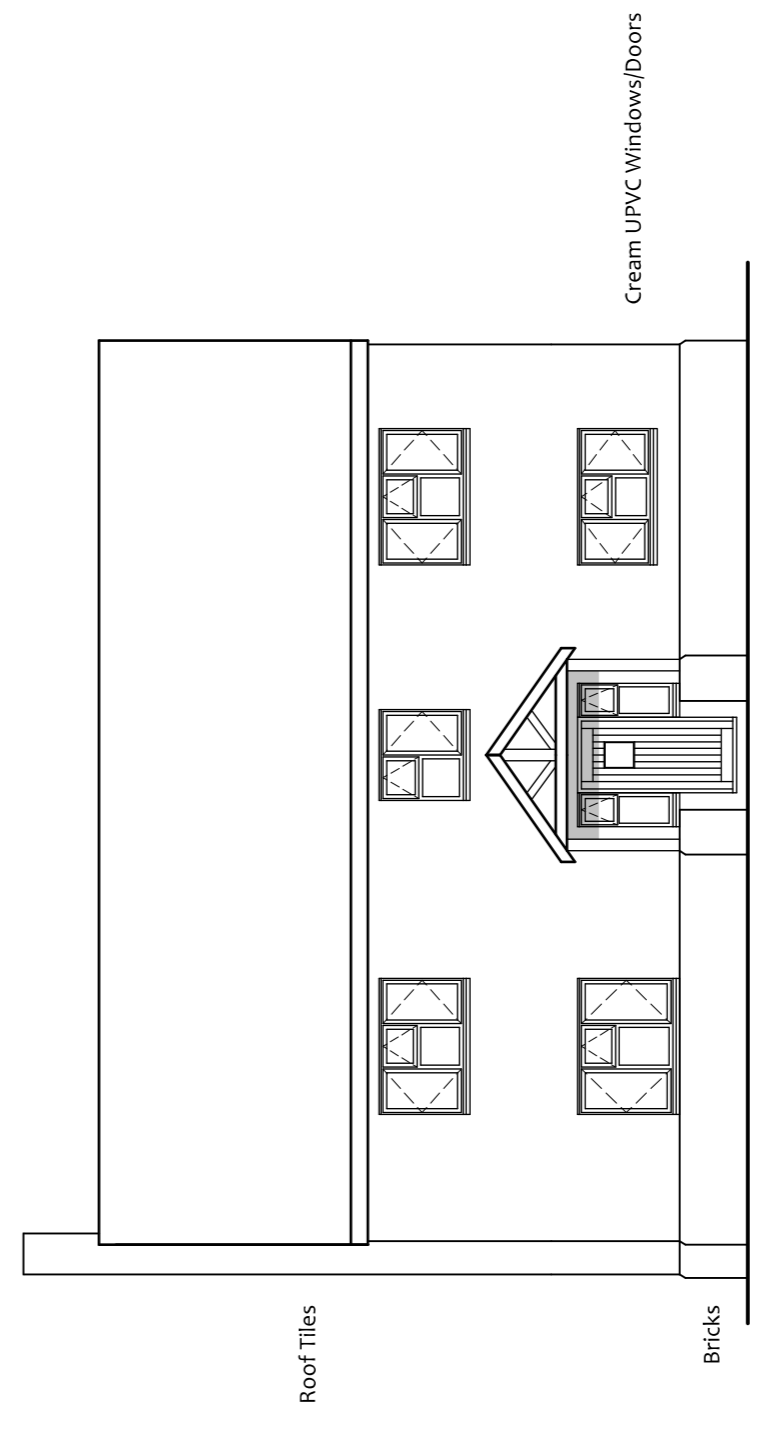

Front Elevation



Villeneuve - Basin Road - Outwell
 Norfolk - PE14 8TQ
 01945 772550
 01223 969427
www.angliabuildingconsultants.co.uk
info@angliabuildingconsultants.co.uk

No	Date	Revision
		Issue: For Planning Approval
Site: Meadow Farm, Euximoor Drive, Christchurch, PE14 9LT		
Project: Extension		
Drawing Title: Existing Plans		
Client: Mr and Mrs T Melton		
Date	April 2023	
Scale	1:100 and 1:500 at A1	
Drawing Number	P-21-2141-2	