


**GENERAL NOTES**




Existing SE/NE Elevation Photo (NTS)




Existing NE Elevation Photo (NTS)

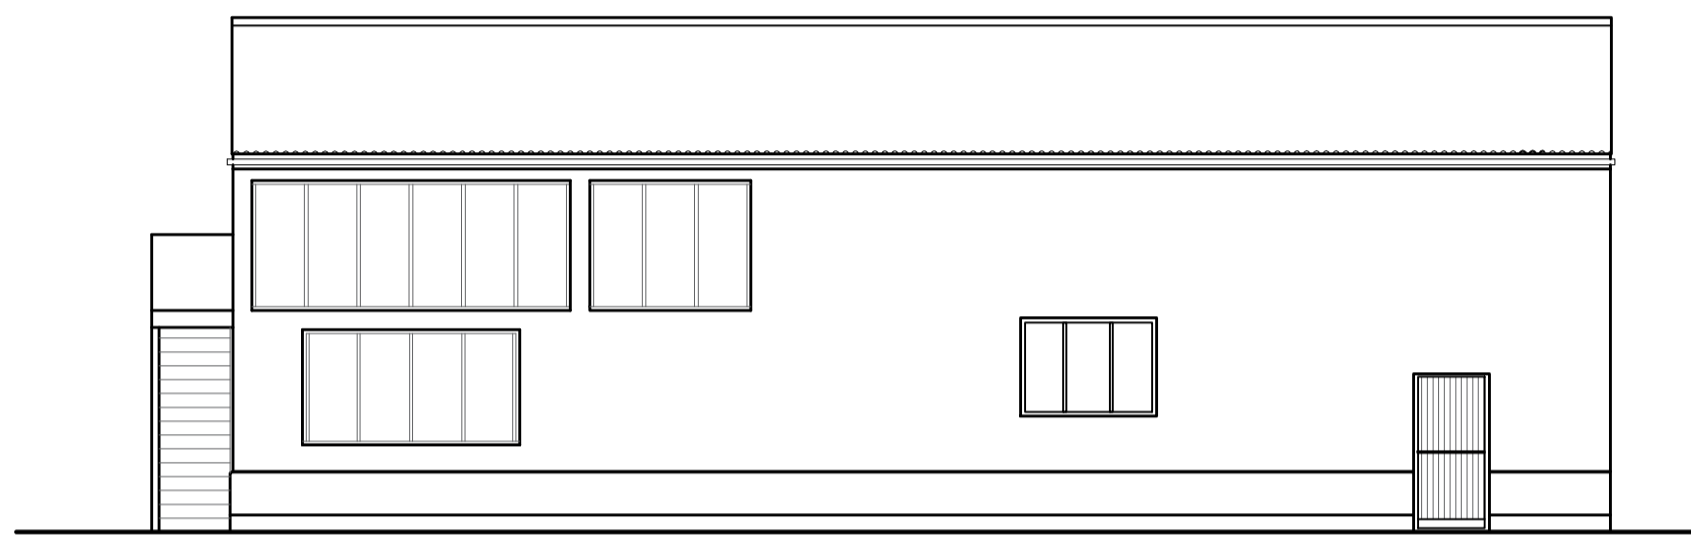

Existing North West Elevation

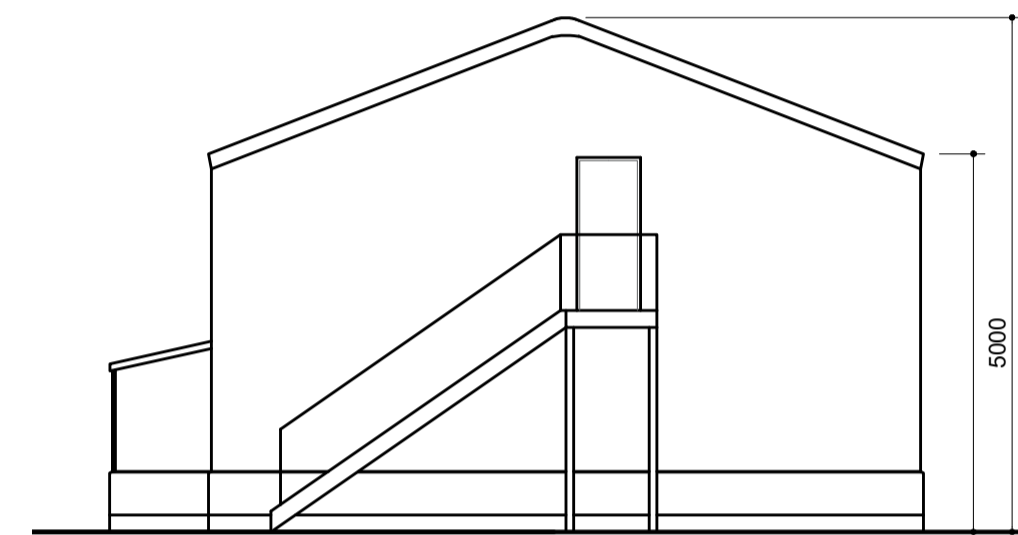


Existing North East Elevation

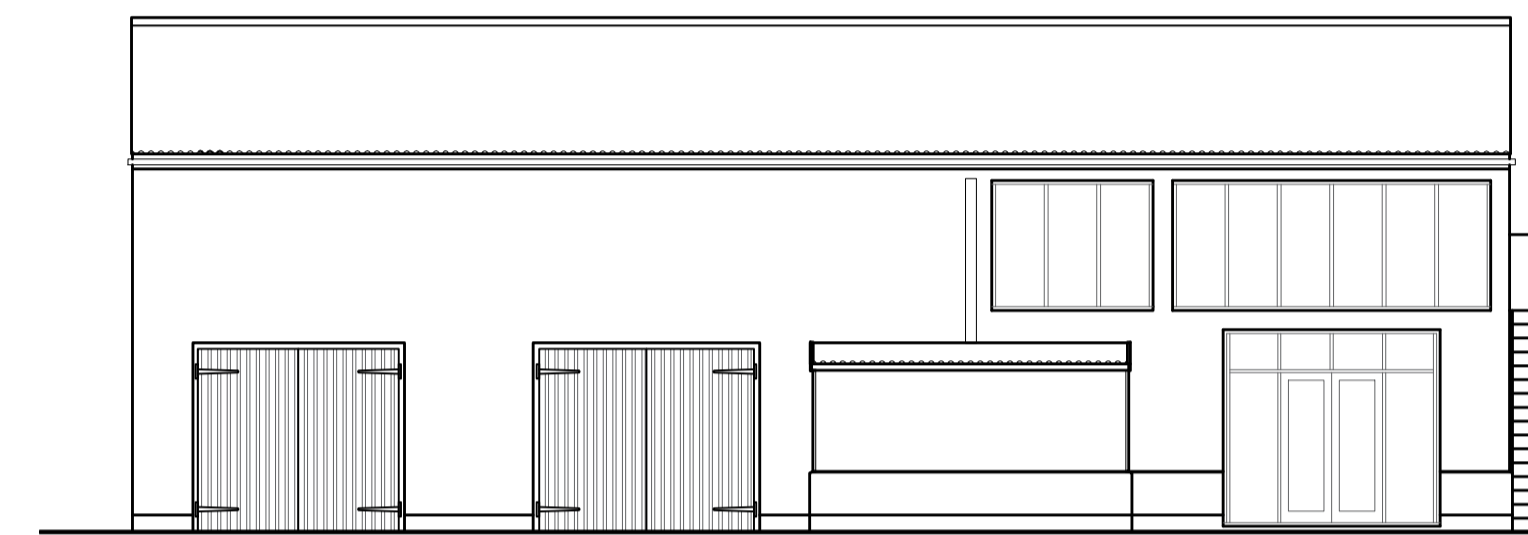

Existing South East Elevation

Corrugated Roof Sheeting  
Black Horizontal Timber Cladding  
Red Brickwork Plinth (Part Rendered)

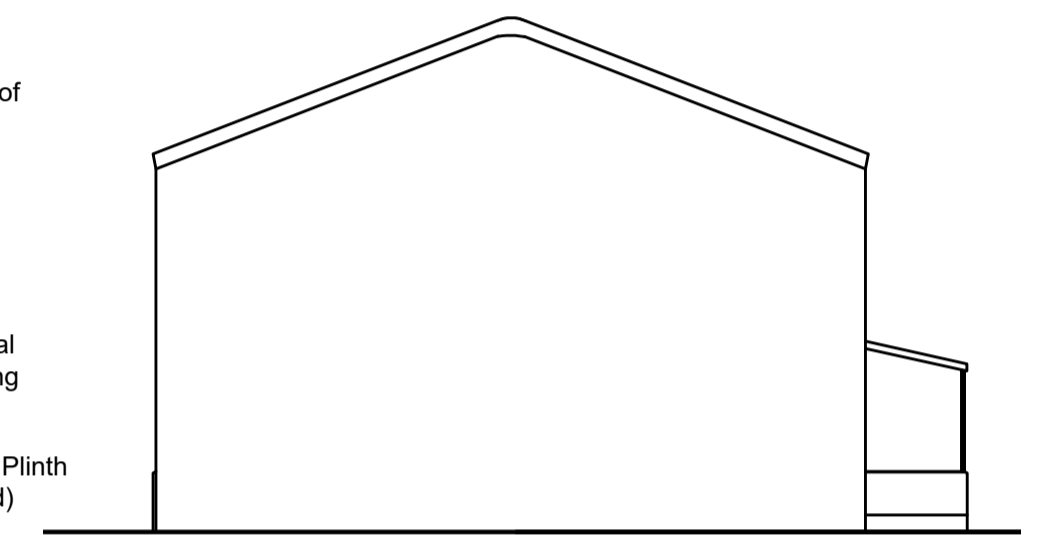

Existing South West Elevation

No.	Date	Revisions

**HOLLINS**  
Architects, Surveyors & Planning Consultants

The Guildhall  
Market Hill  
Framlingham  
Suffolk  
IP13 9BD

Telephone 01728 723959  
E-mail [all@hollins.co.uk](mailto:all@hollins.co.uk)  
Website [www.hollins.co.uk](http://www.hollins.co.uk)

Client  
MR NEIL HADDINGHAM

Site  
POTASH FARM, THE STREET,  
BRUNDISH, IP13 8BL.

Project  
PLANNING REGULARISATION

Details  
AS EXISTING -  
YOGA BLOCK

Scale  
1:100 (A1)


Date  
MAY 2023

Drawn by  
RJB


Drawing number  
**2328 5**



Existing SE/SW Elevation Photo (NTS)

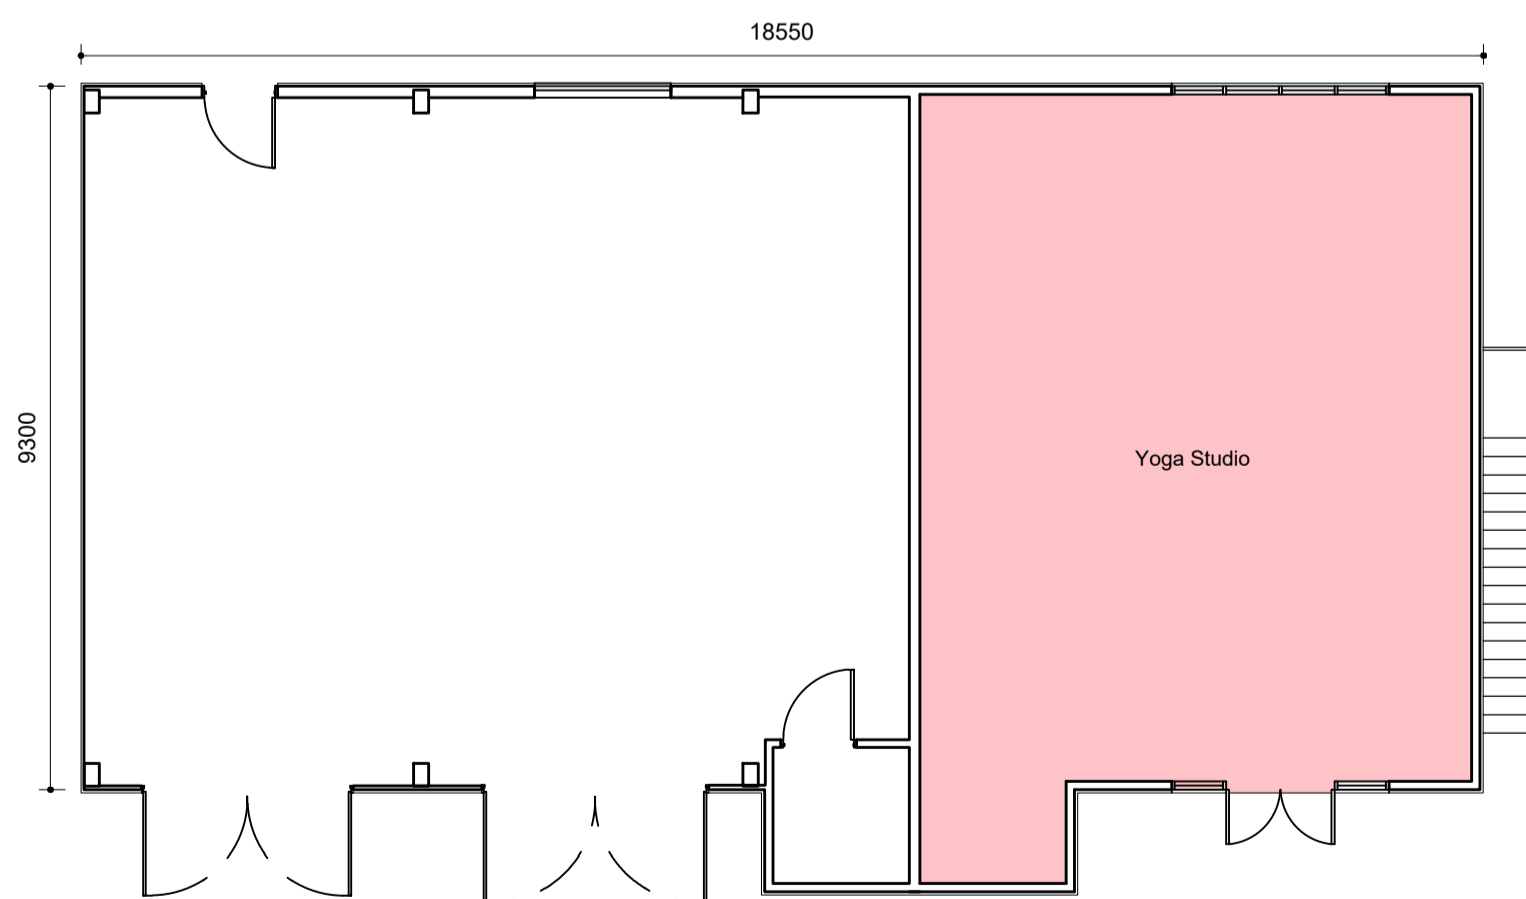

Existing Floor Plan - 1:100  
0 1 2 3 4 5 6 7 8 9 10  
Metres

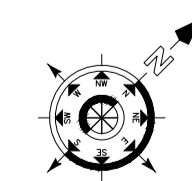

Existing North West Elevation Photo (NTS)

This drawing is copyright. This drawing must not be scaled. Before commencing any work the contractor must set out and check all dimensions on site. This drawing to be read in conjunction with any consultants details. Any discrepancies must be reported to Hollins Architects & Surveyors.