




Front Elevation

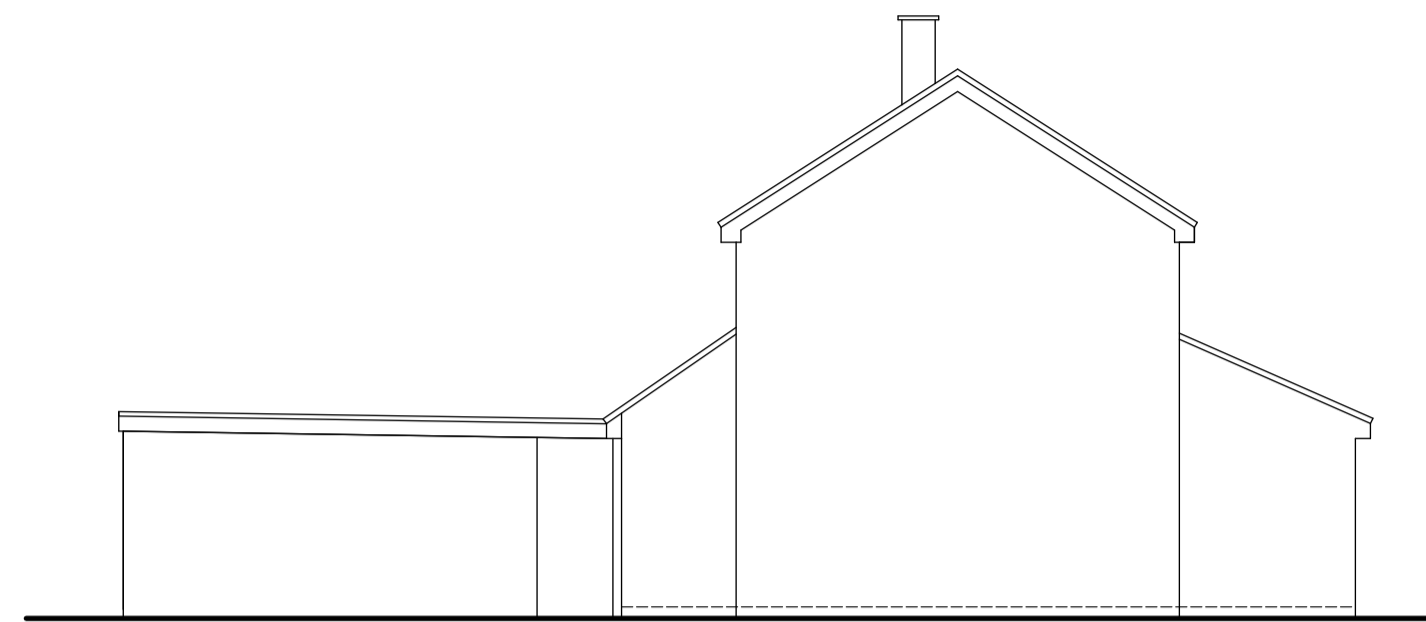



Side Elevation





Rear Elevation



Side Elevation

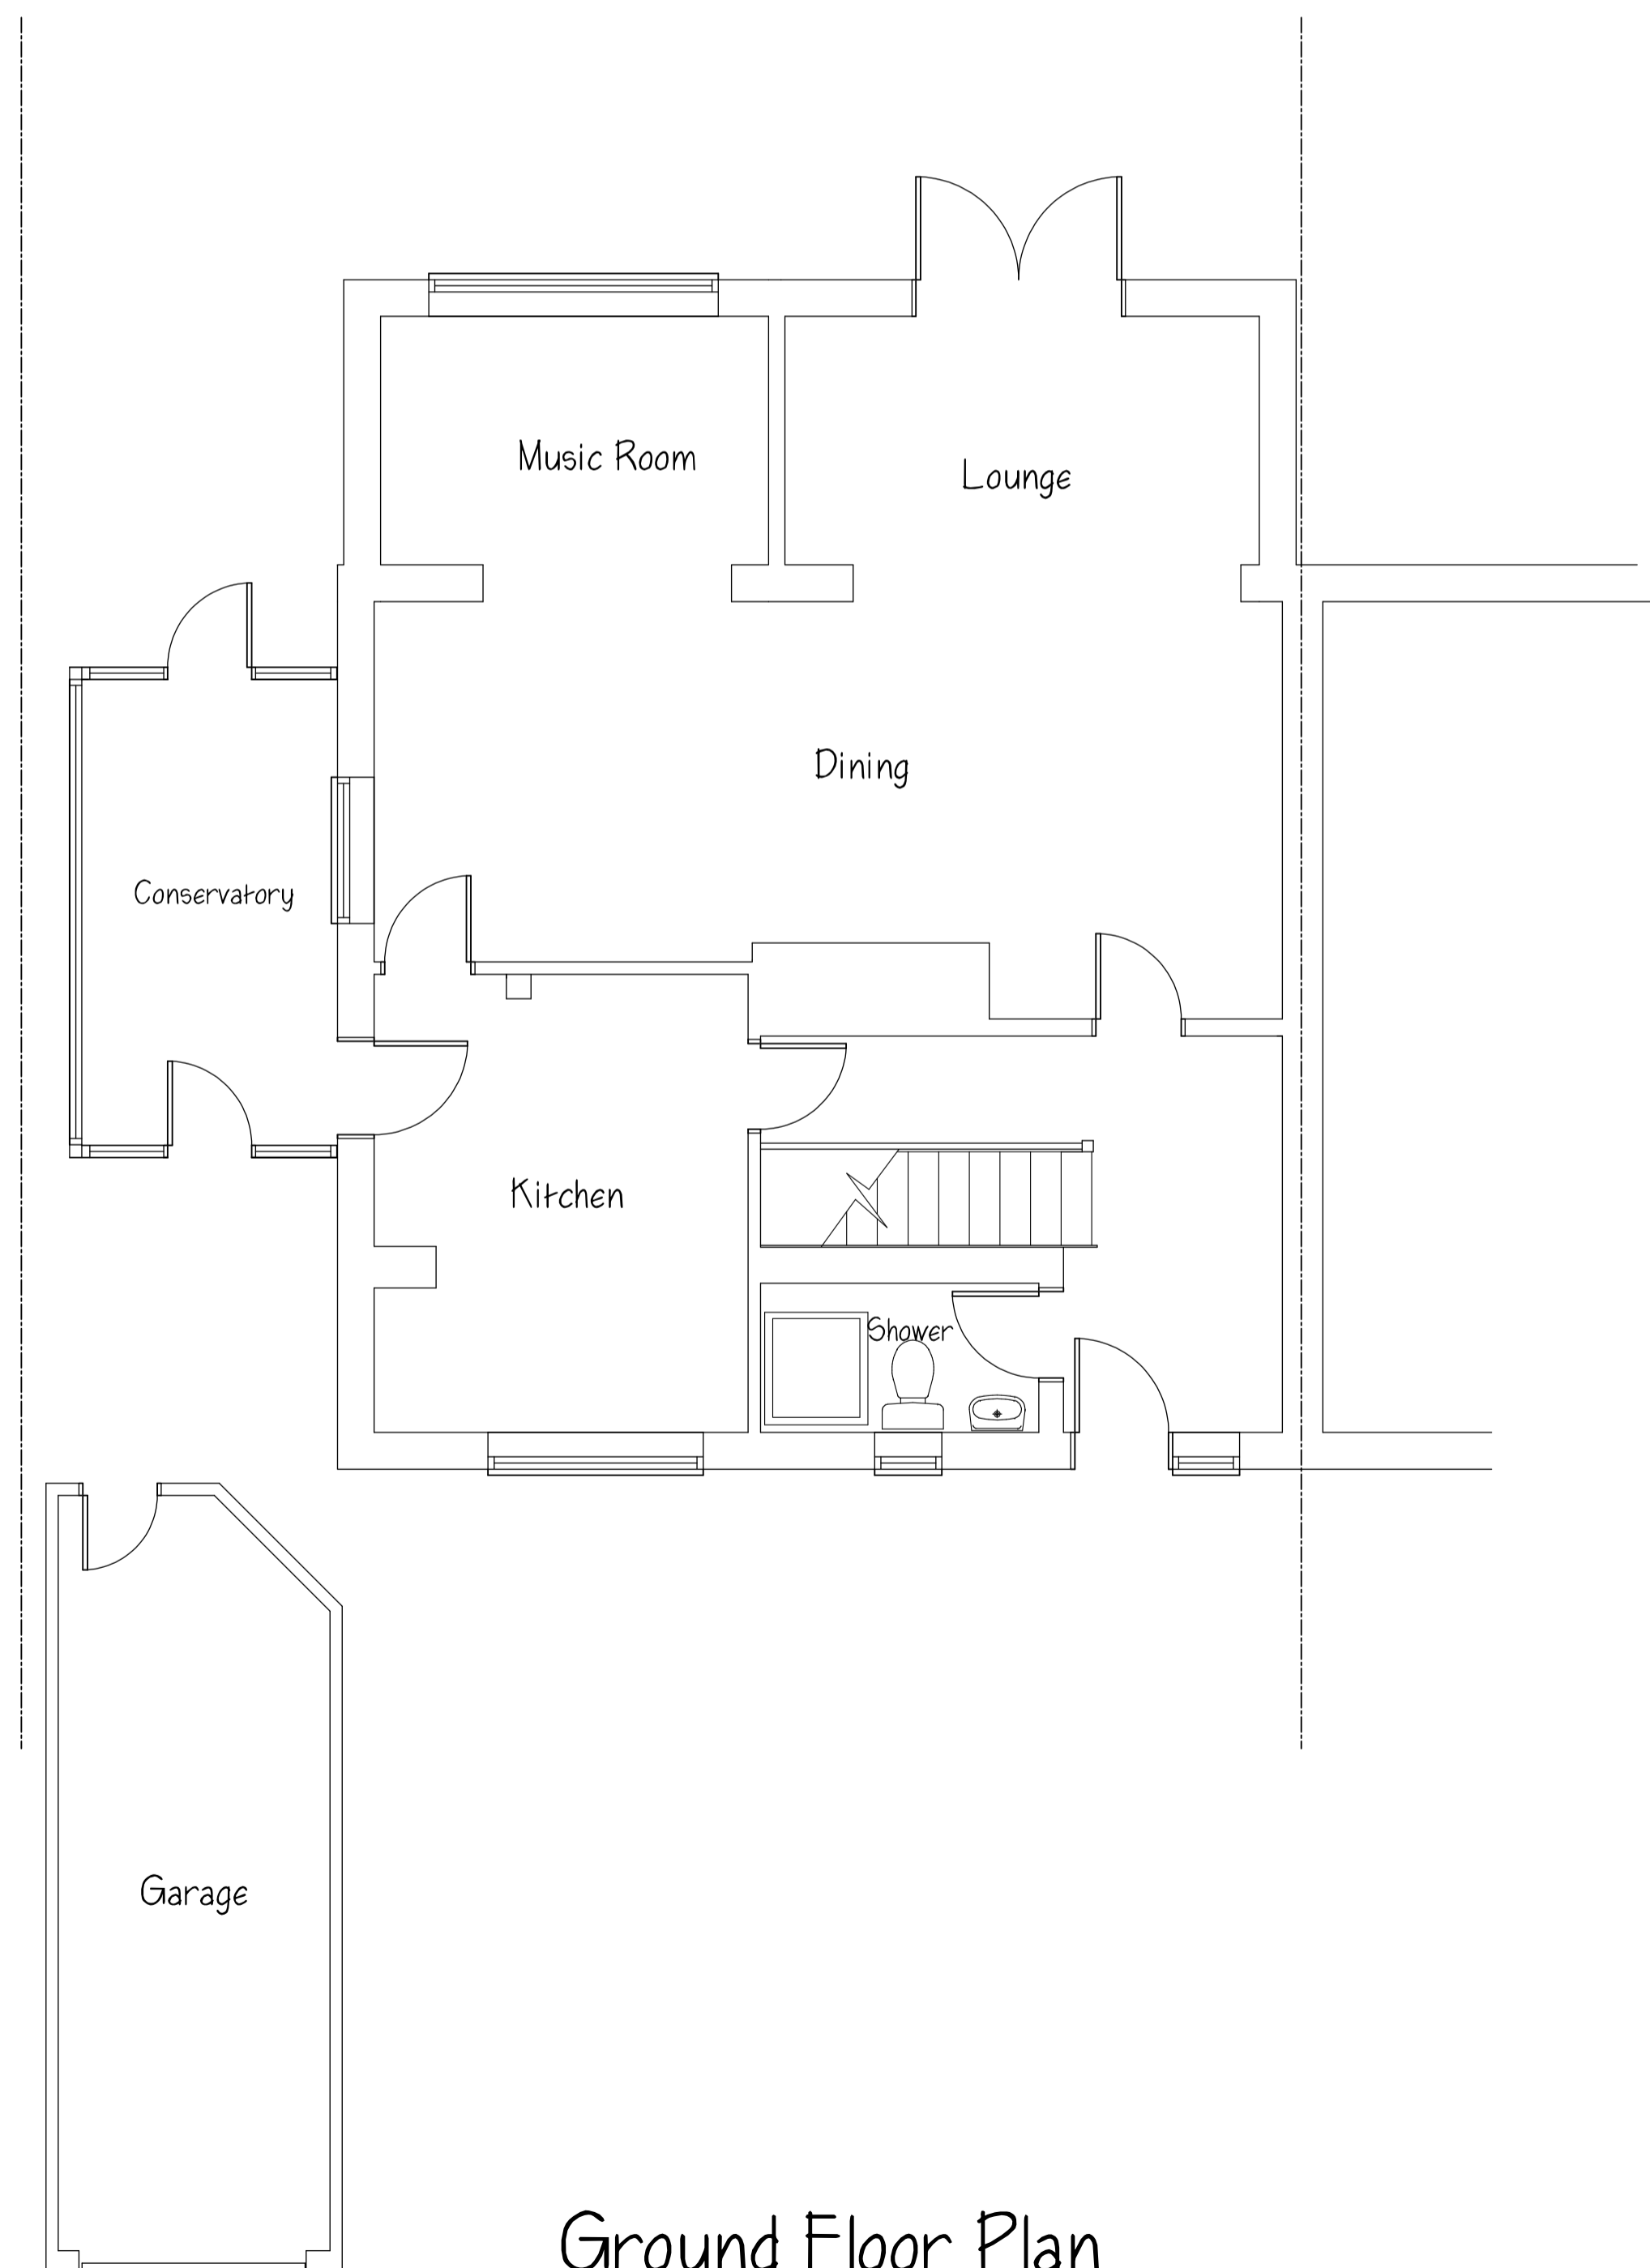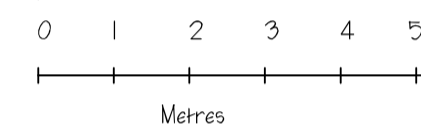

Ground Floor Plan

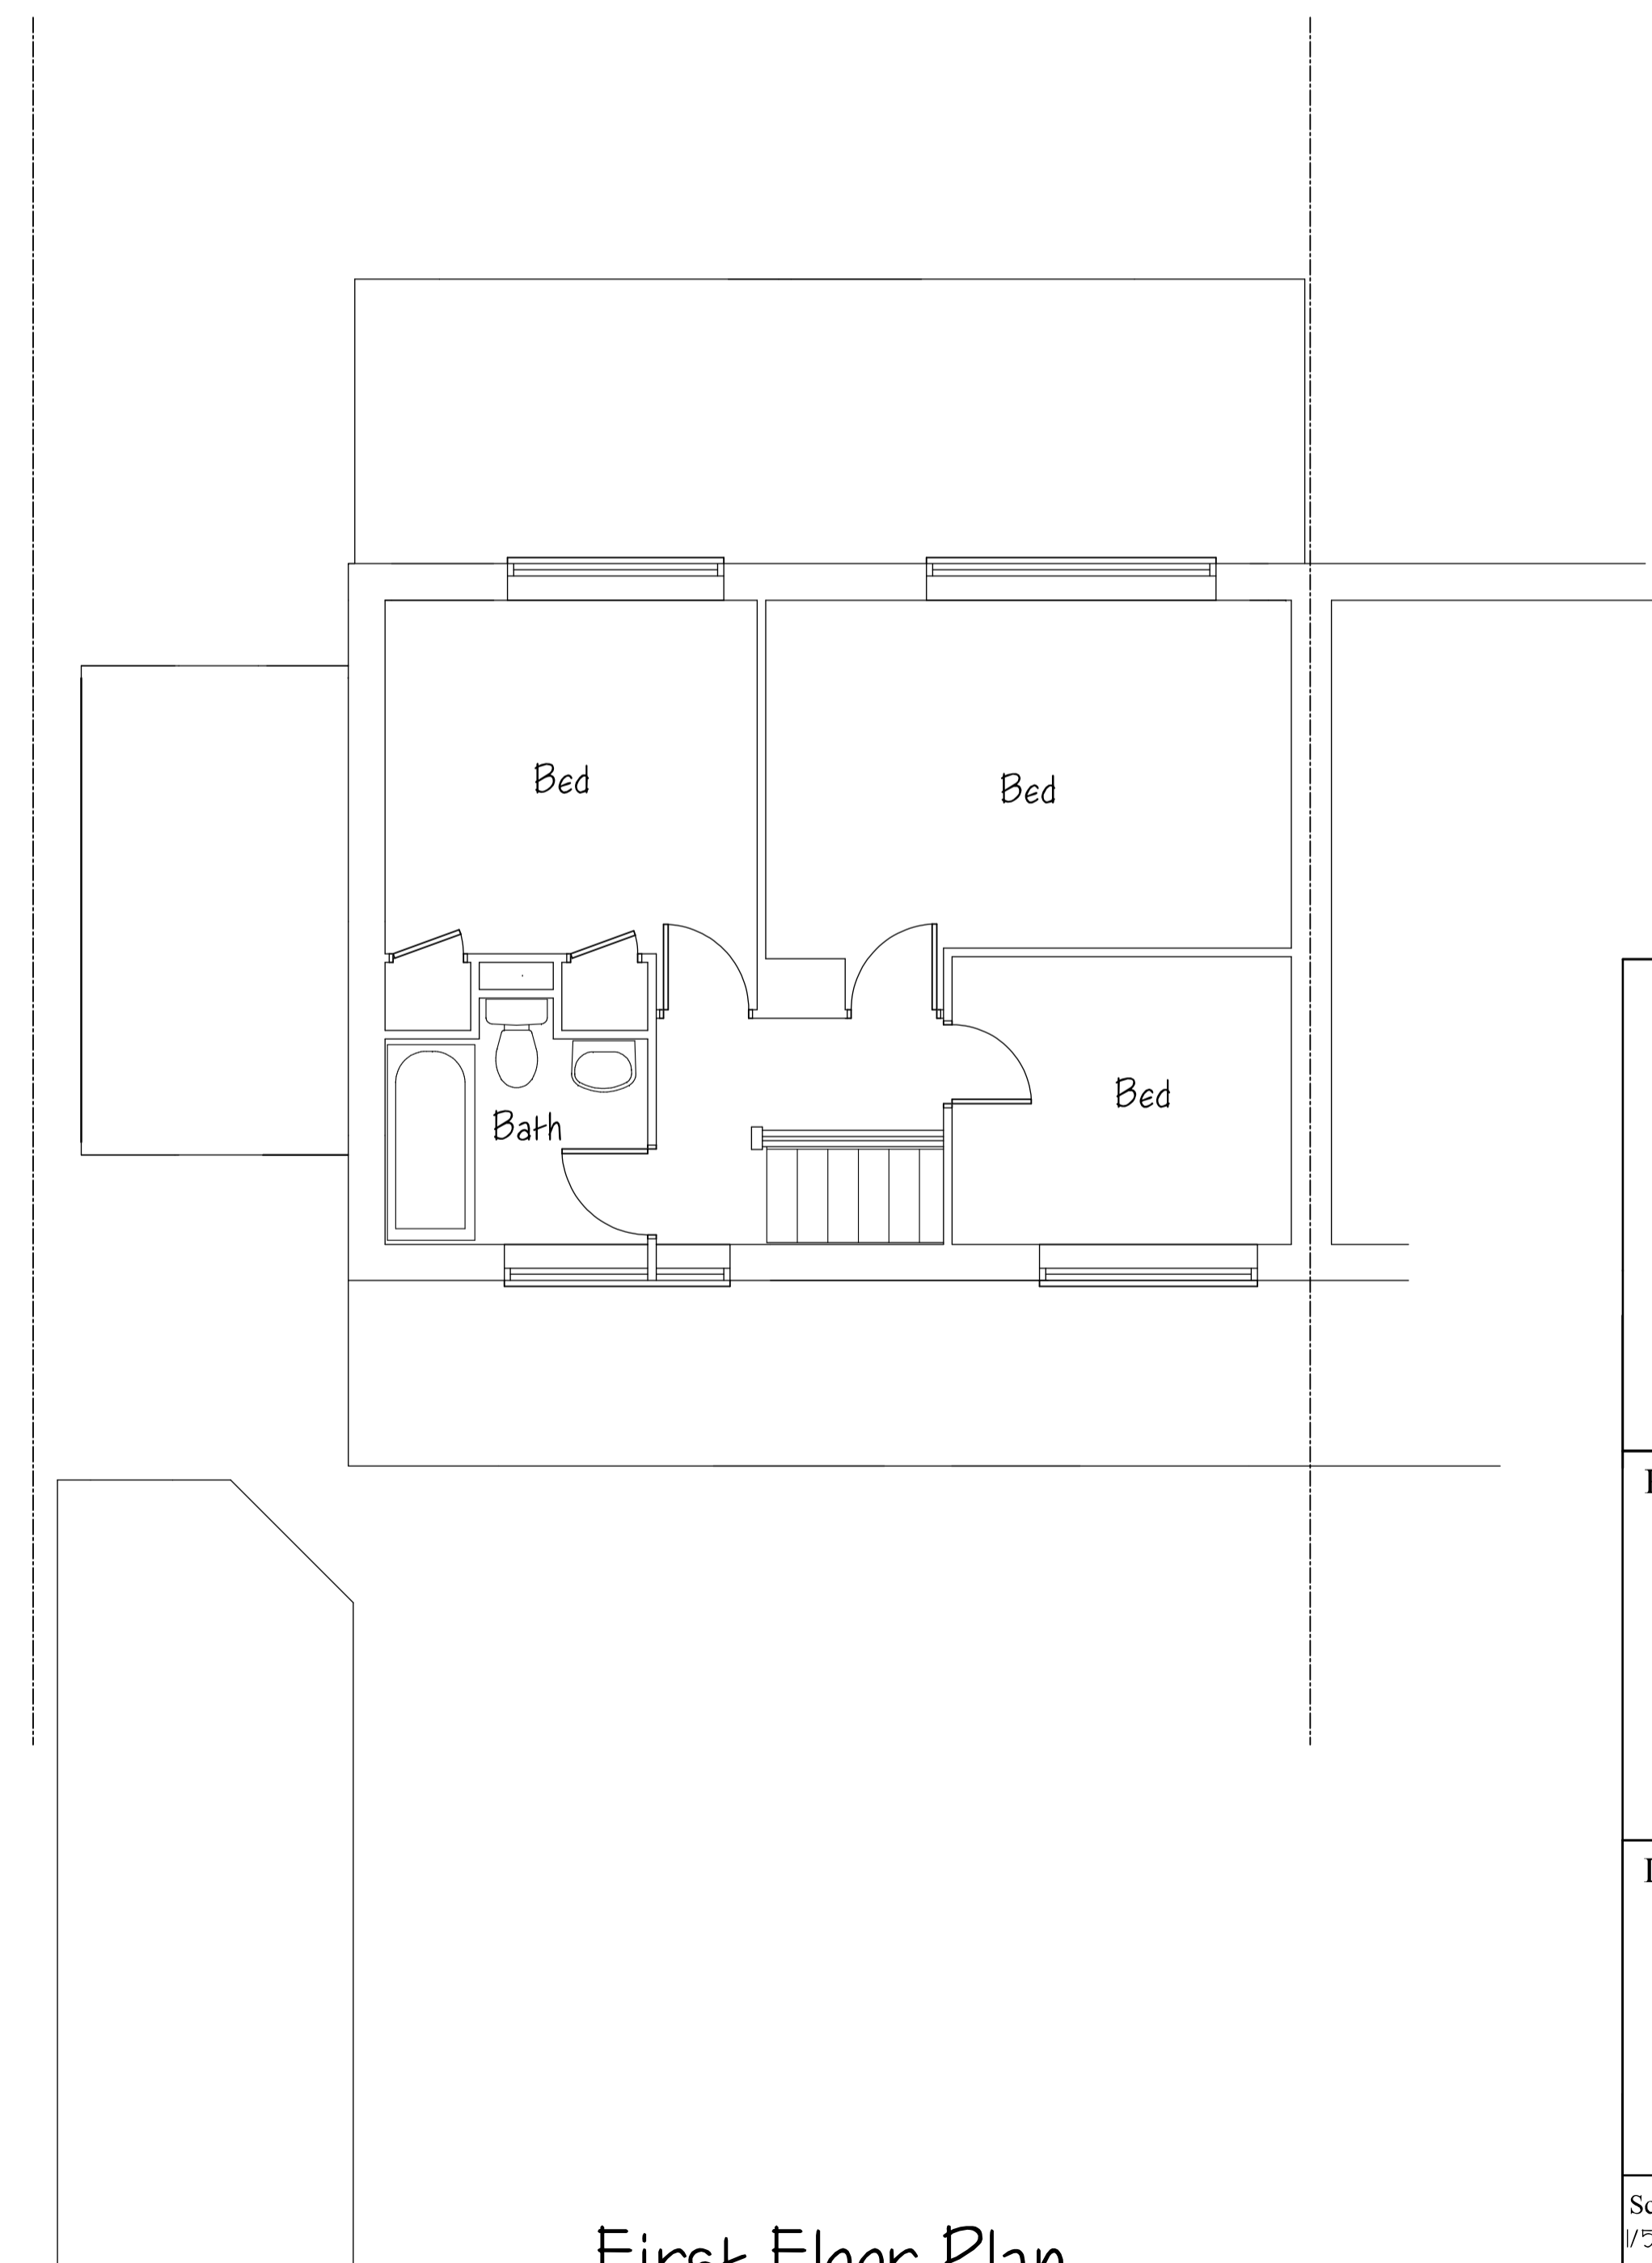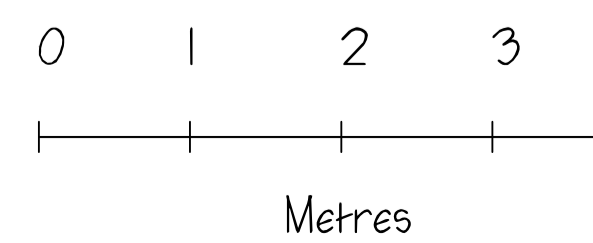

First Floor Plan

MONARCH
Design and Build Ltd

9 Bury Lane
Bramfield
Hertfordshire
SG14 2QL
Tel: 01992 500008
Mobile: 07812 243399
Email: nethankins@hotmail.com

Project
Proposed first floor
rear extension
and internal alterations
35 Lammas Road
Watton at Stone
SG14 3RH

Drawing Title
Existing Plans and Elevations

Scale 1/50, 1/100 @ A1	Date March 2023	Drawn by NH
---------------------------	--------------------	----------------

Drawing No. NH/1008/01	Rev.
---------------------------	------