


Proposed West Elevation

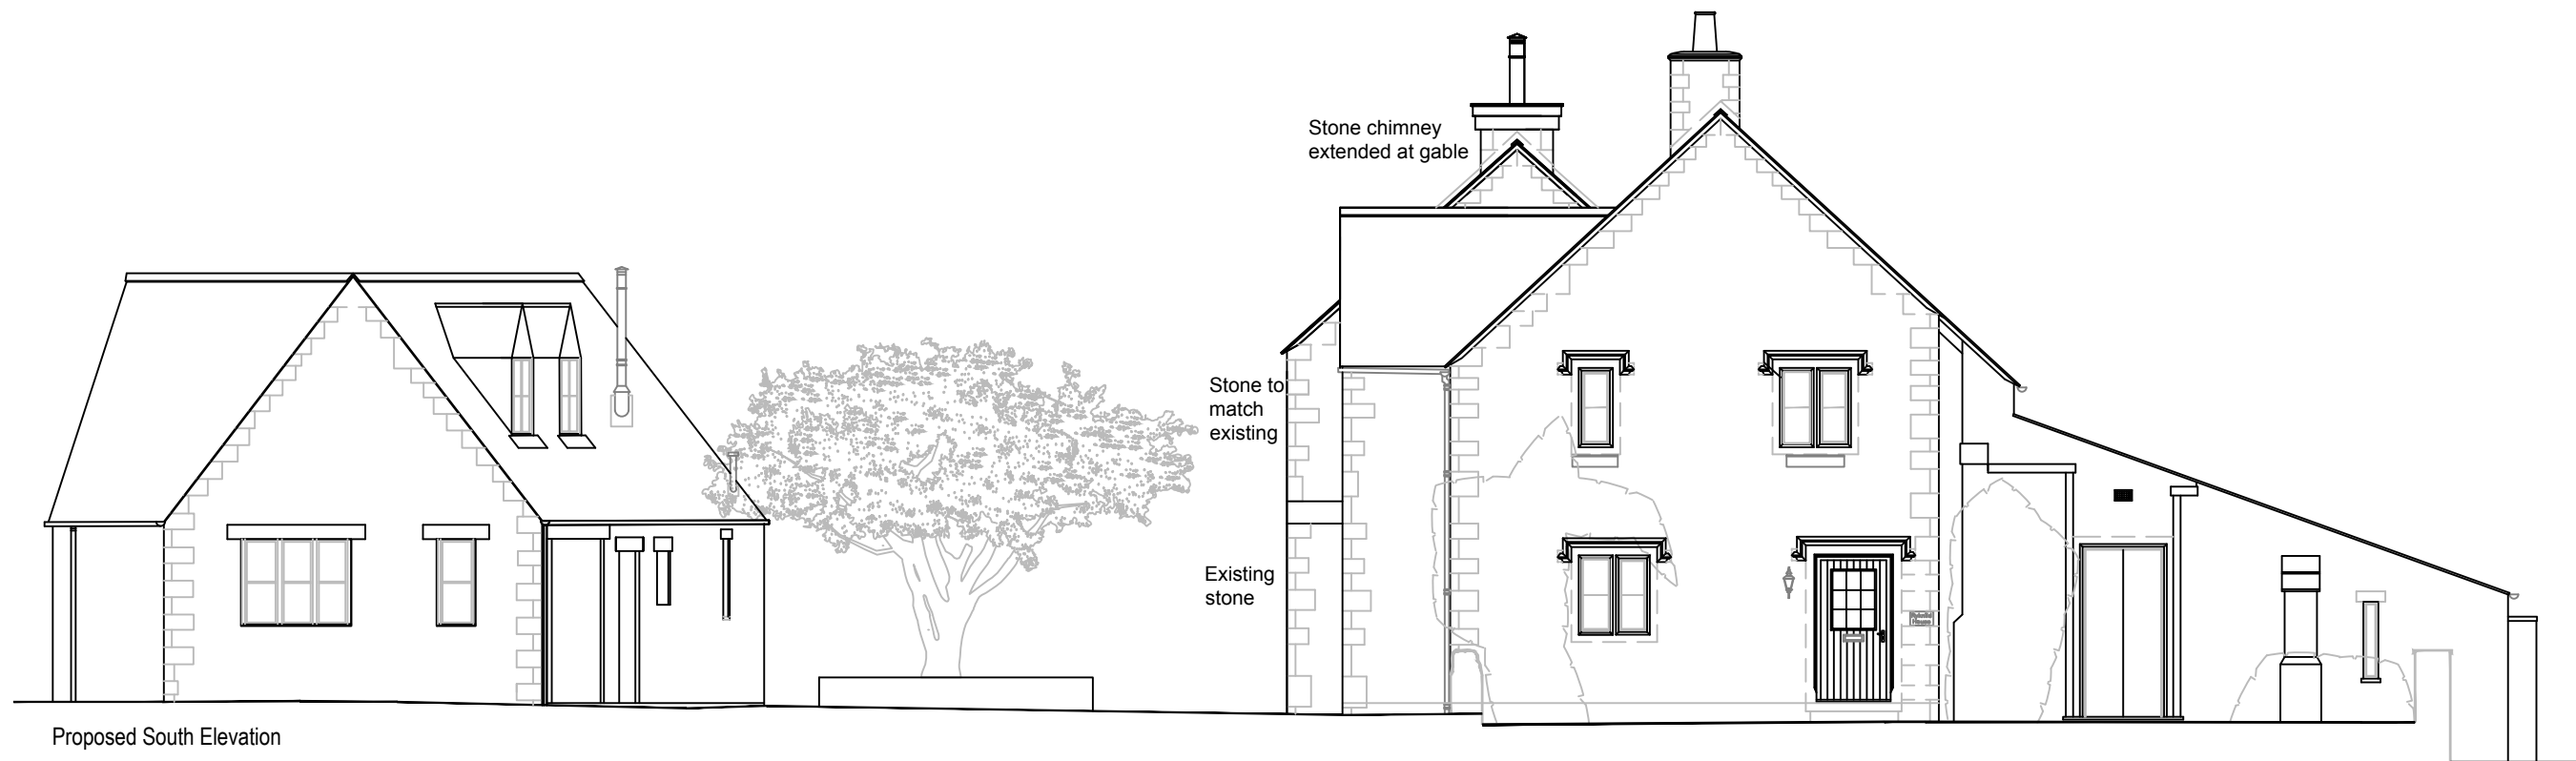


Proposed South Elevation

REV	DRAWN	DATE	DESCRIPTION
D0	JB	08.04.23	For Client comment
D1	JB	13.04.23	Revised to Client comments
D2	JB	18.04.23	Revised to Client comments
P0	JB	02.05.23	Planning

CLIENT
BRIAN CRAIG

NOTES
Check and verify all dimensions prior to commencement of work. This drawing shall be read in conjunction with all other contract documents including those by other consultants, and including specifications. Seek clarification of inconsistencies/ conflicts. Do not scale drawings. Figured dimensions only are to be taken from this drawing. This drawing is COPYRIGHT and shall remain the property of JULIA BENNETT

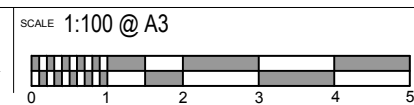

JULIA BENNETT ARCHITECTS LTD julia@juliabennett.co.uk 07786 432 648 MOBILE

DRAWN	DATE	JOB No.	ISSUE PURPOSE
JB	08/04/23	23.102	Preliminary

PROJECT
ALTERATIONS AND EXTENSION AT RYKNILD, MANOR FARM, CONDICOTE GL54 IES

DRAWING TITLE
Proposed Elevations Sheet 1 of 3

DRAWING No. **DR-23.102-A-120**

REVISION: **P0**

P0