




**PRELIMINARY**  
ALL DETAILS AND SPECIFICATIONS RELATING TO THE  
CONSTRUCTION WORKS ARE SUBJECT TO STATUTORY  
APPROVALS AND MAY BE SUBJECT TO  
REVISION / AMENDMENT

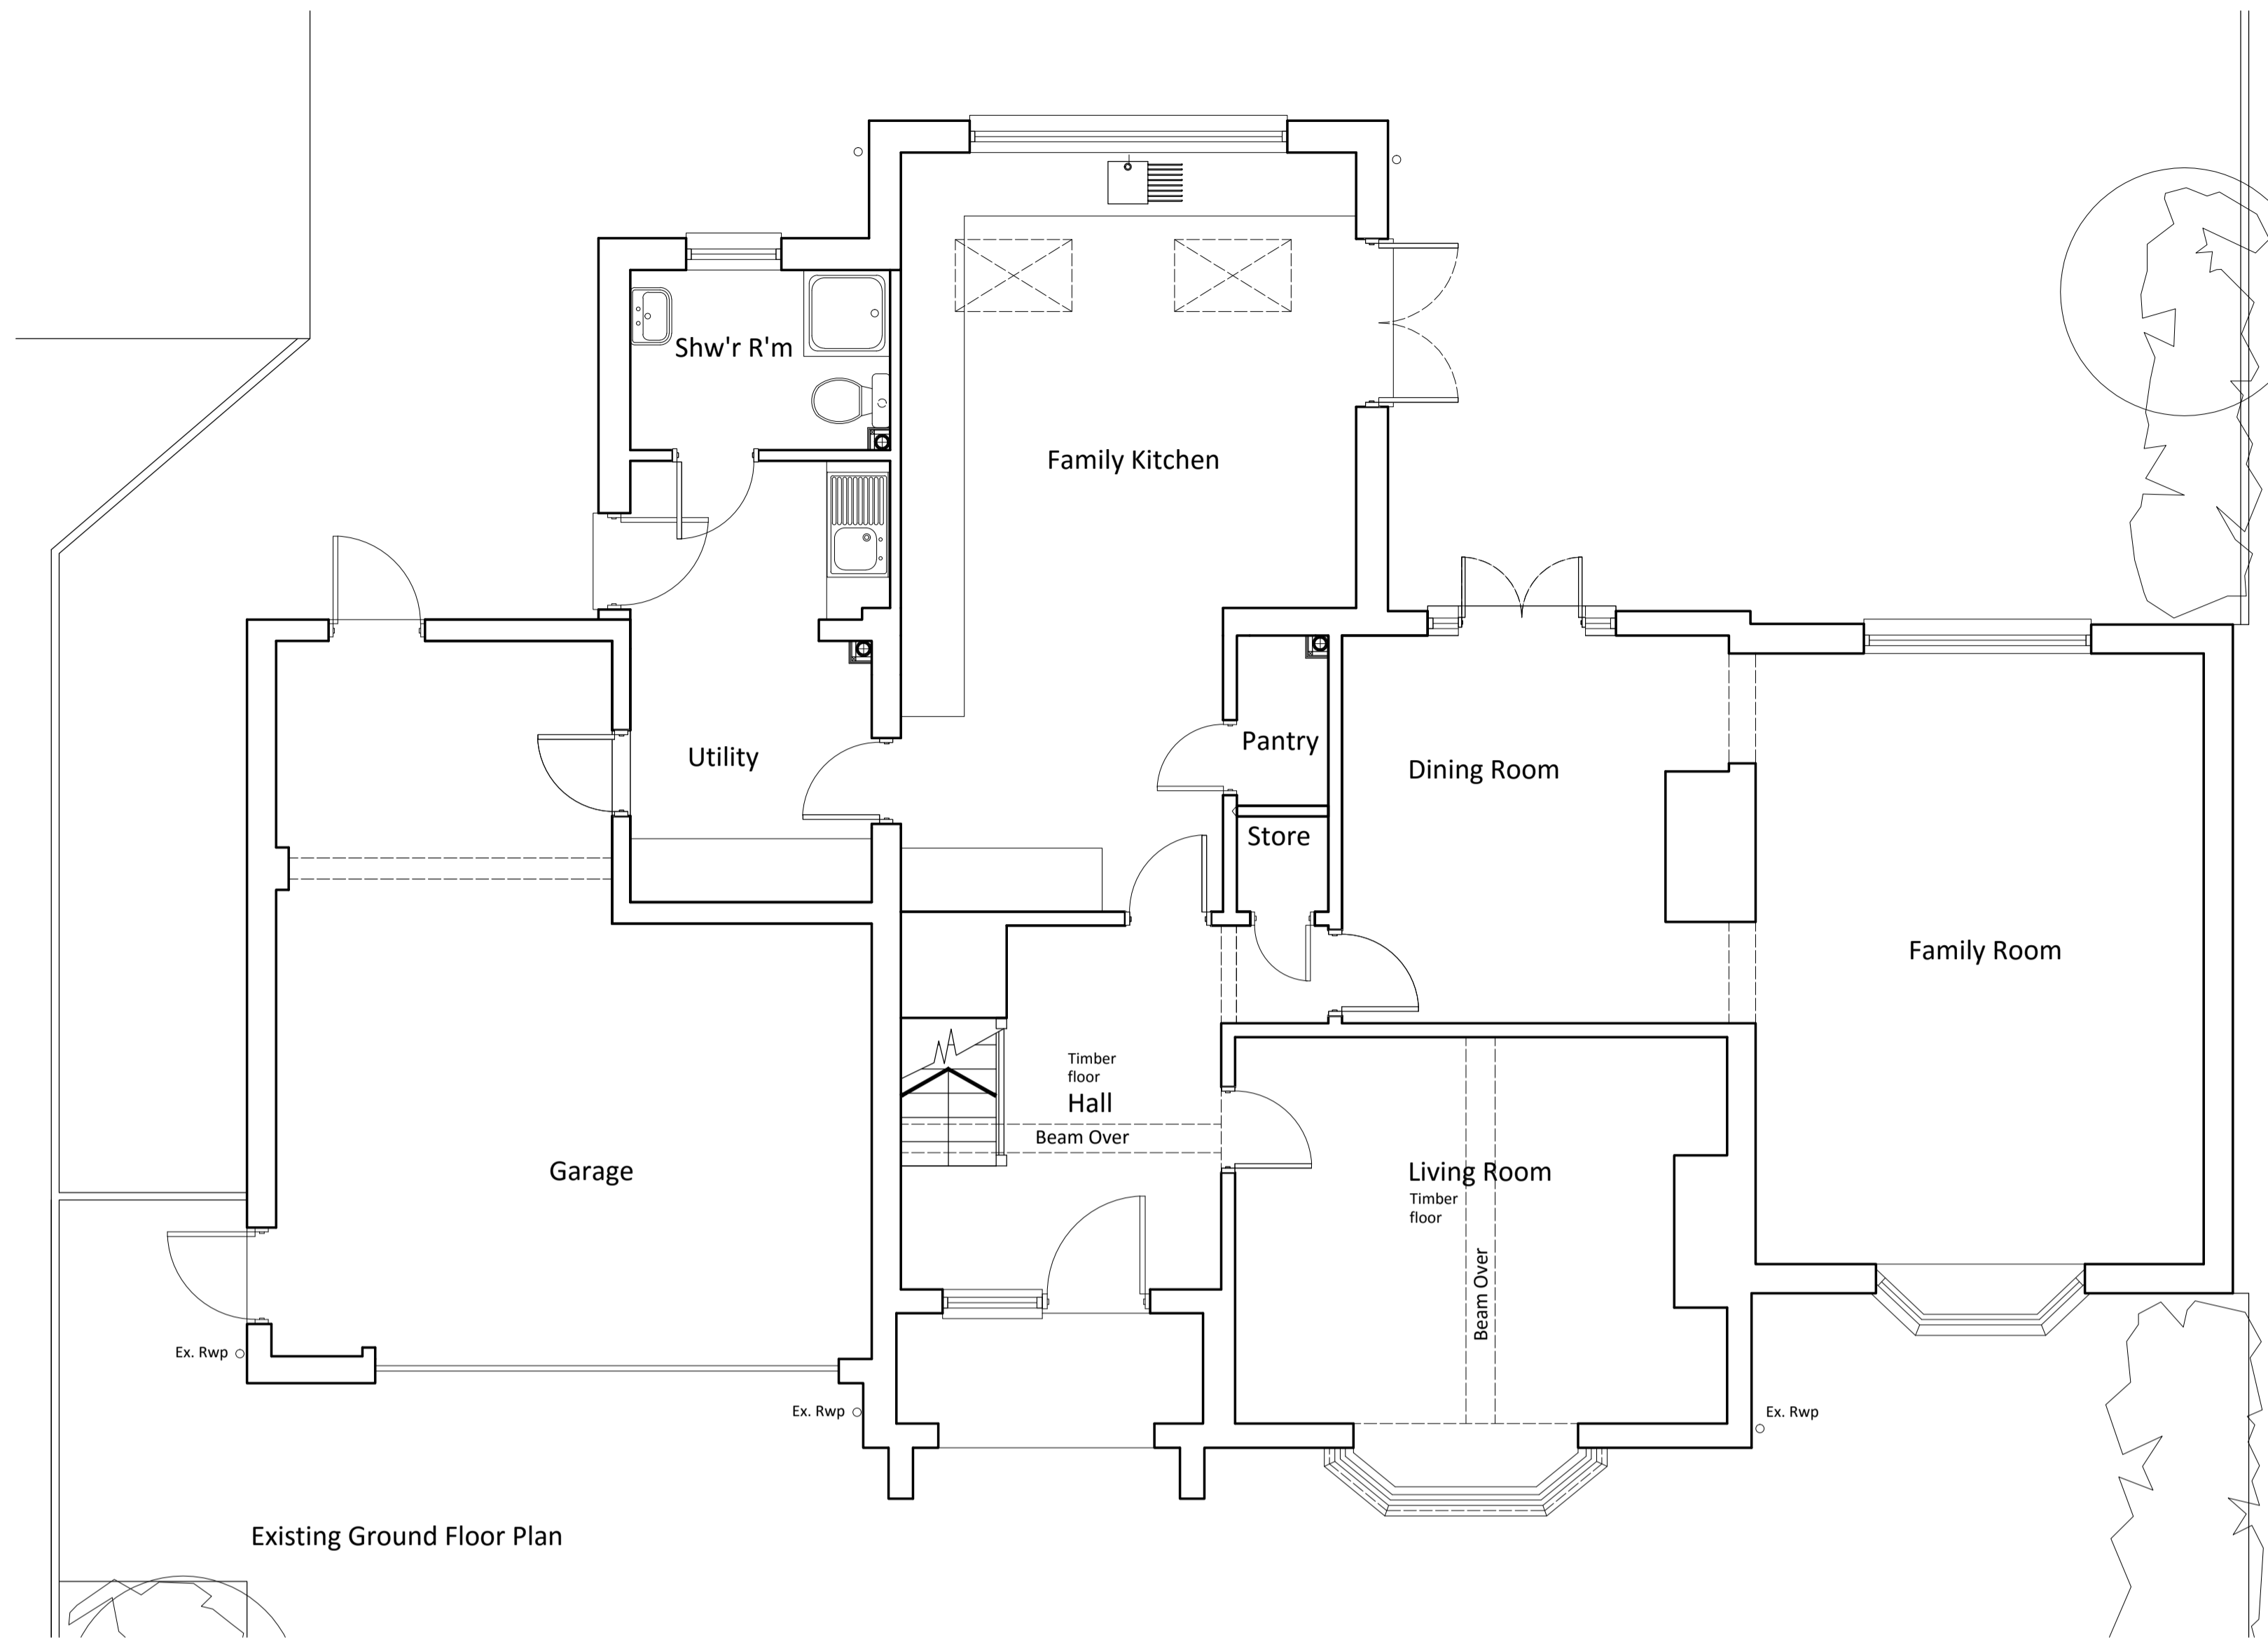

Existing Front Elevation

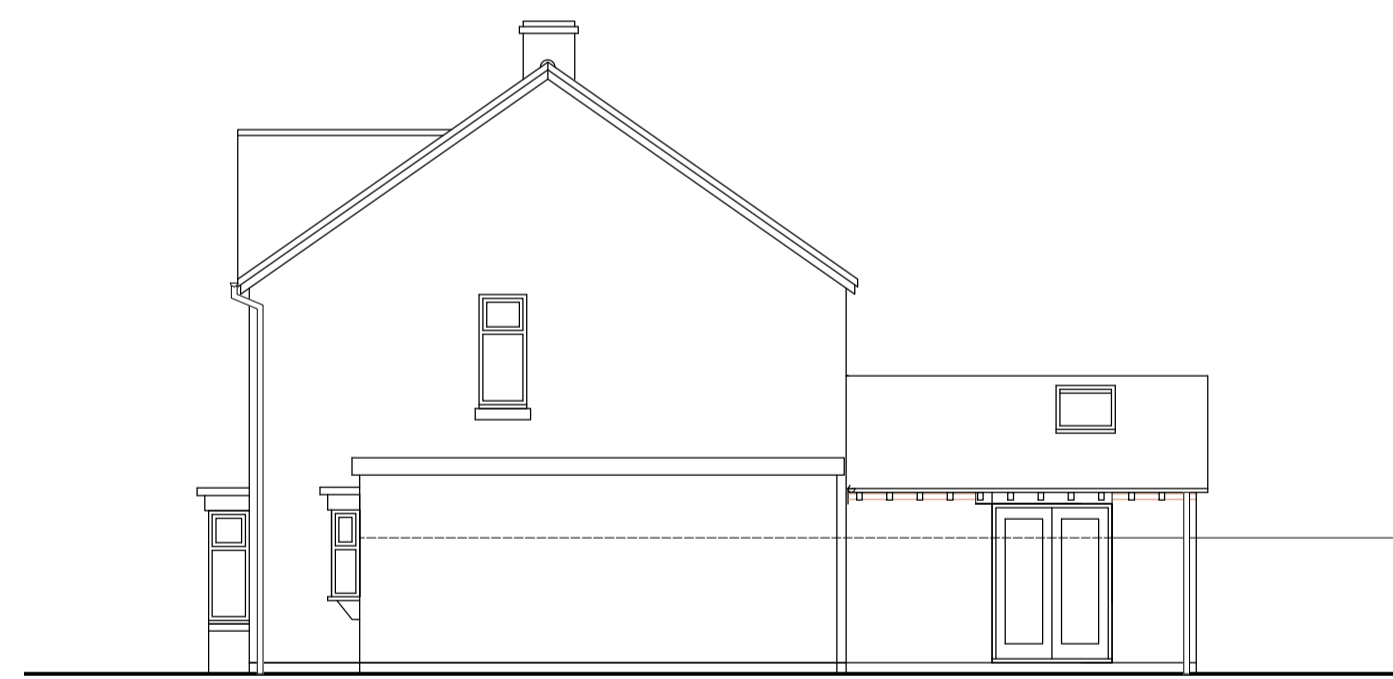


Existing Side Elevation

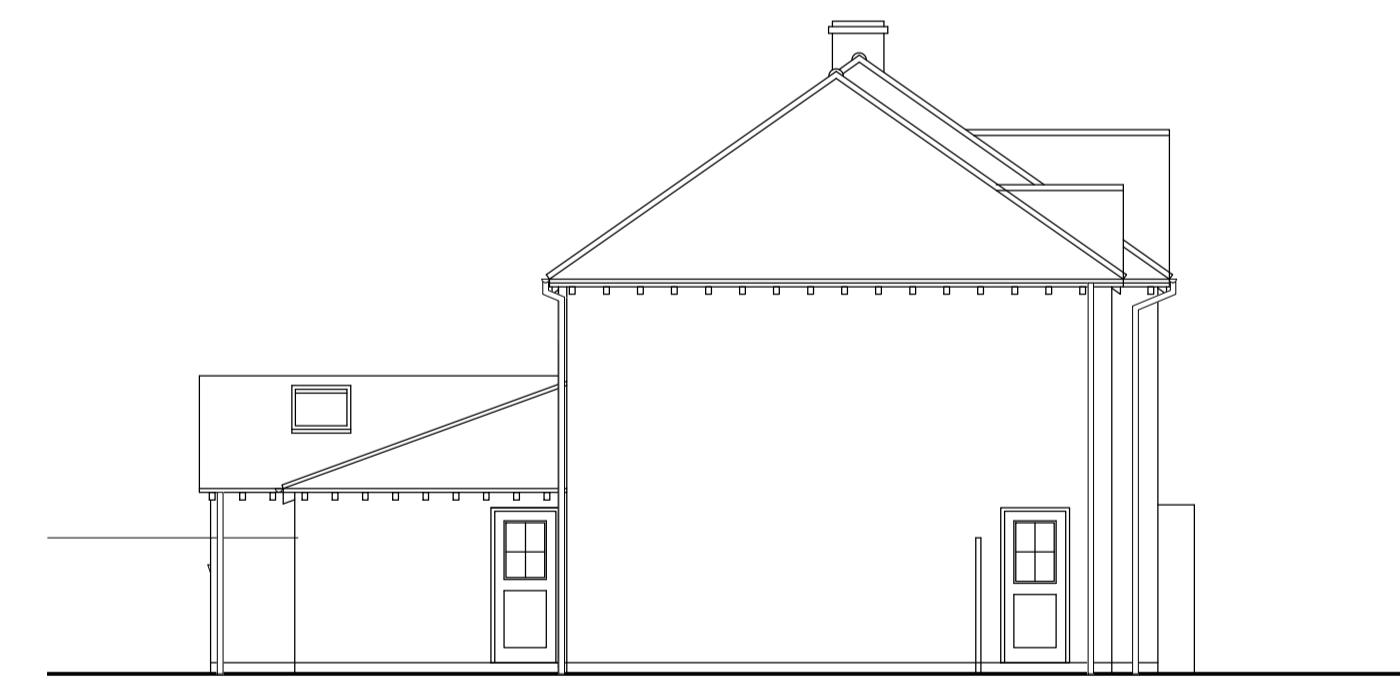

Existing Side Elevation



Existing Rear Elevation

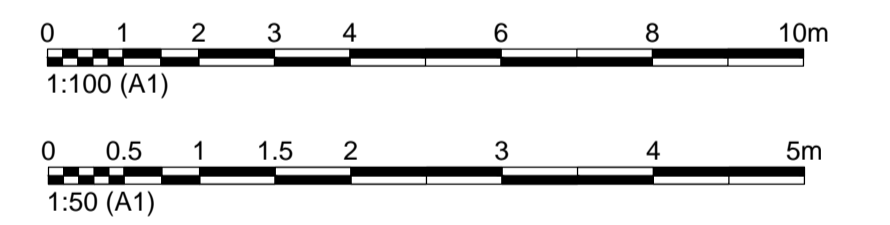

REVISION	detail/LS	DATE	INITIALS
----------	-----------	------	----------

S U R V E Y

DRAWING No. \_\_\_\_\_

2775 - 01 Rev B

CONTRACT:

ALTERATIONS AND EXTENSIONS

75 AYLESBURY ROAD HOCKLEY HEATH

S O L I H U L L B 9 4 6 P D

DRAWING TITLE:

**E X I S T I N G F L O O R P L A N S**

SCALE: 1:50 + 1:100 @ A1

DRAWN BY: MH

DATE: OCTOBER 2015

This drawing and design is the copyright of Hampton Architecture Limited and must not be reproduced in part or in whole without prior written consent. Contractors must verify all dimensions on site before commencing work or preparing shop drawings. Do not scale, if in doubt ask

**HAMPTON ARCHITECTURE**

SOLIHULL: 61 SHAKESPEARE DRIVE SHIRLEY SOLIHULL B90 2AN  
Tel: 0121 745 7619

Email: [hamptonarchitecture@outlook.com](mailto:hamptonarchitecture@outlook.com)  
See [@hamptonarc](#) on Twitter for news and project updates

[www.hamptonarchitecture.co.uk](http://www.hamptonarchitecture.co.uk)