


NEW PITCHED ROOF TO MAINTAIN THE EXISTING RIDGE HEIGHT OF 8.200M ABOVE GROUND LEVEL AT FRONT OF HOUSE.

CB-SOL INFINITY (OR SIMILAR) BESERVE FULLY GLAZED SOLAR PHOTO VOLTAK ARRAY TO FRONT SOUTH FACING ROOF SCOPE OF NEW 37° PITCHED ROOF.

2" VEVLY MK10 GGL ROOFLIGHTS ON REAR ROOF SCOPE MEASURED, 780MM WIDE x 1400MM TALL ANTHRACITE GREY COLOURED STEEL STANDING SEAM ROOFING, NEW WHITE COLOURED THIN COAT RENDER SYSTEM TO NEW AND EXISTING WALLS

ANTHRACITE GREY COLOURED STEEL STANDING SEAM ROOF SHEETING TO NORTH FACING SLOPE OF NEW 37° PITCHED ROOF AND NEW 5° SHALLOW PITCHED ROOF TO PROPOSED EXTENSION

PRJ Correspondence? REF: 09 MAY 2023 CHG DET: E DRAWER

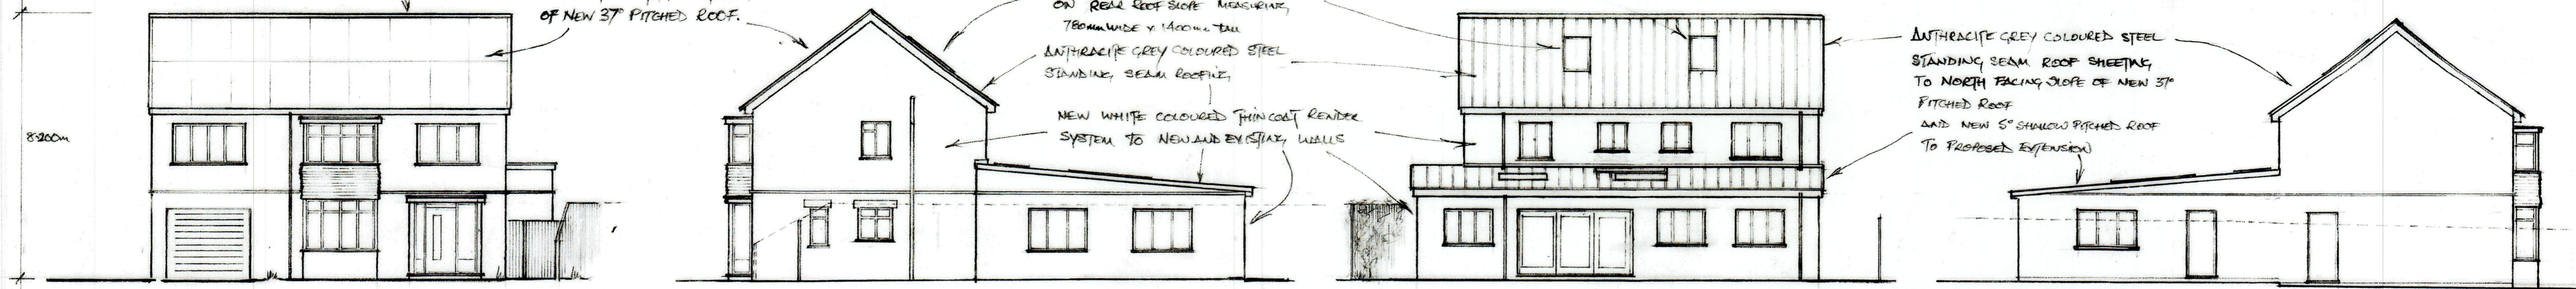


FRONT (SOUTH) ELEVATION

EAST ELEVATION

REAR (NORTH) ELEVATION


WEST ELEVATION

ELEVATIONS SCALE = 1:100

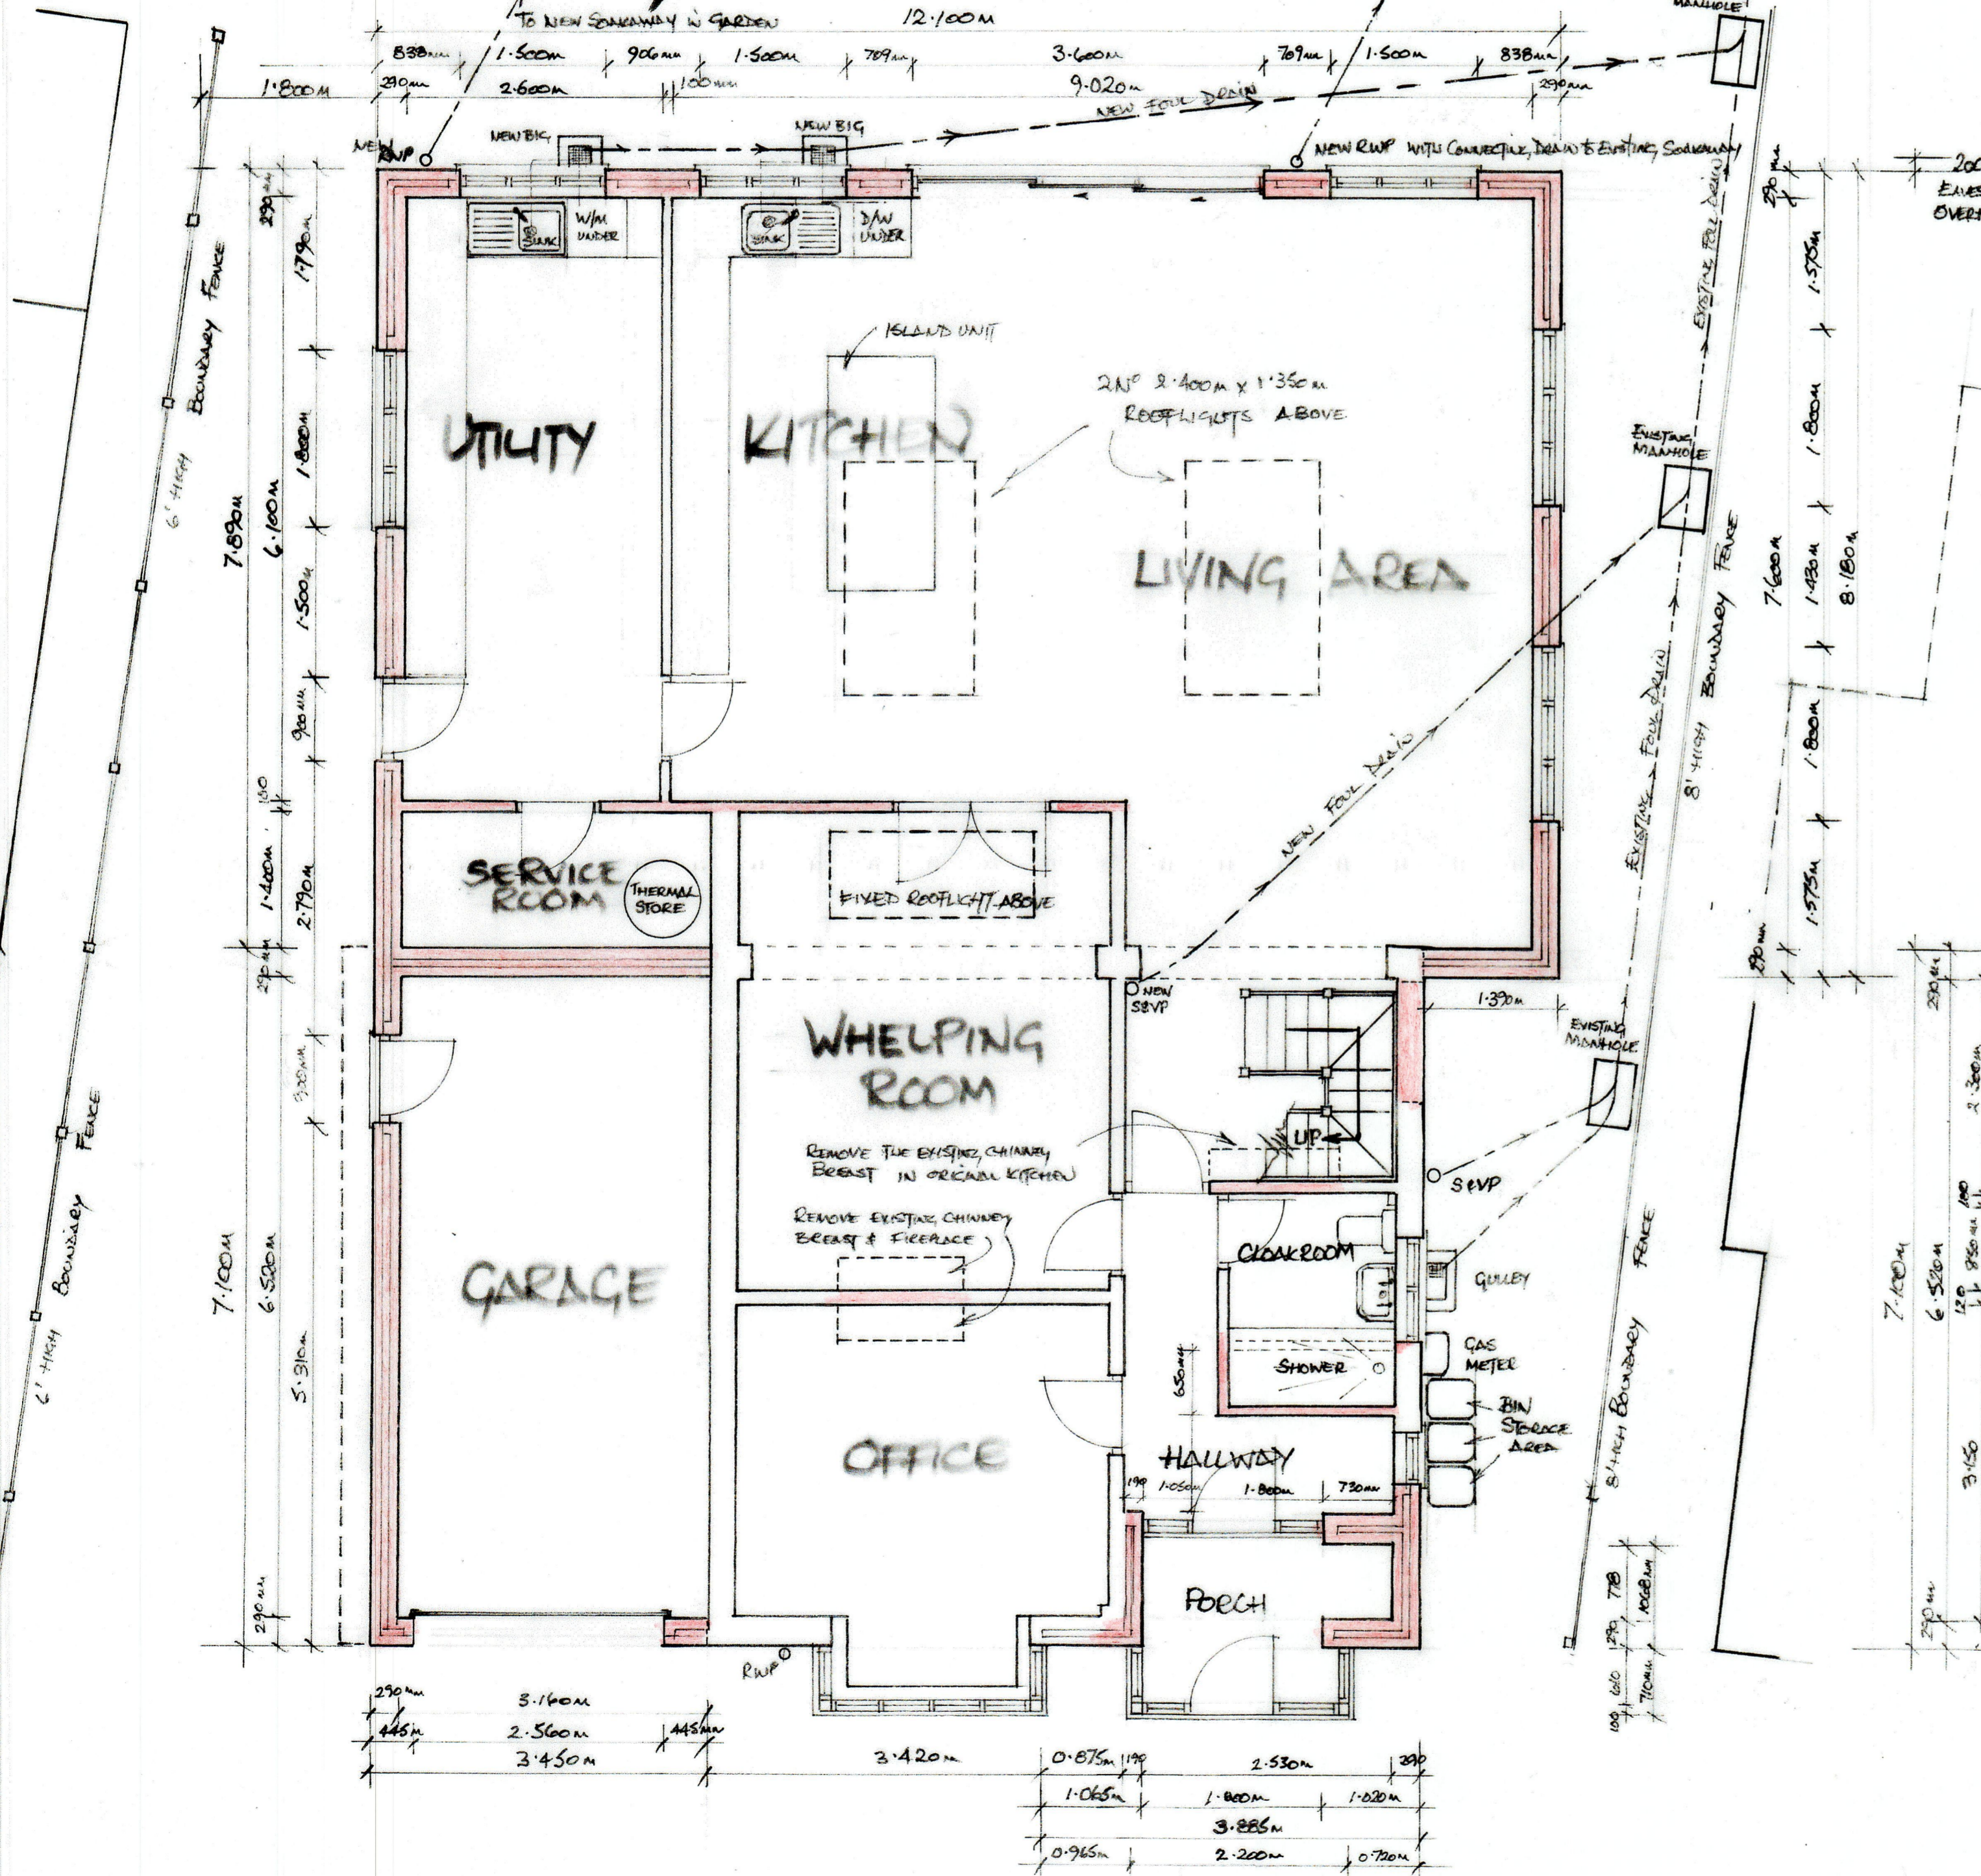

PROPOSED GROUND FLOOR PLAN

SCALE OF FLOOR PLANS = 1:50

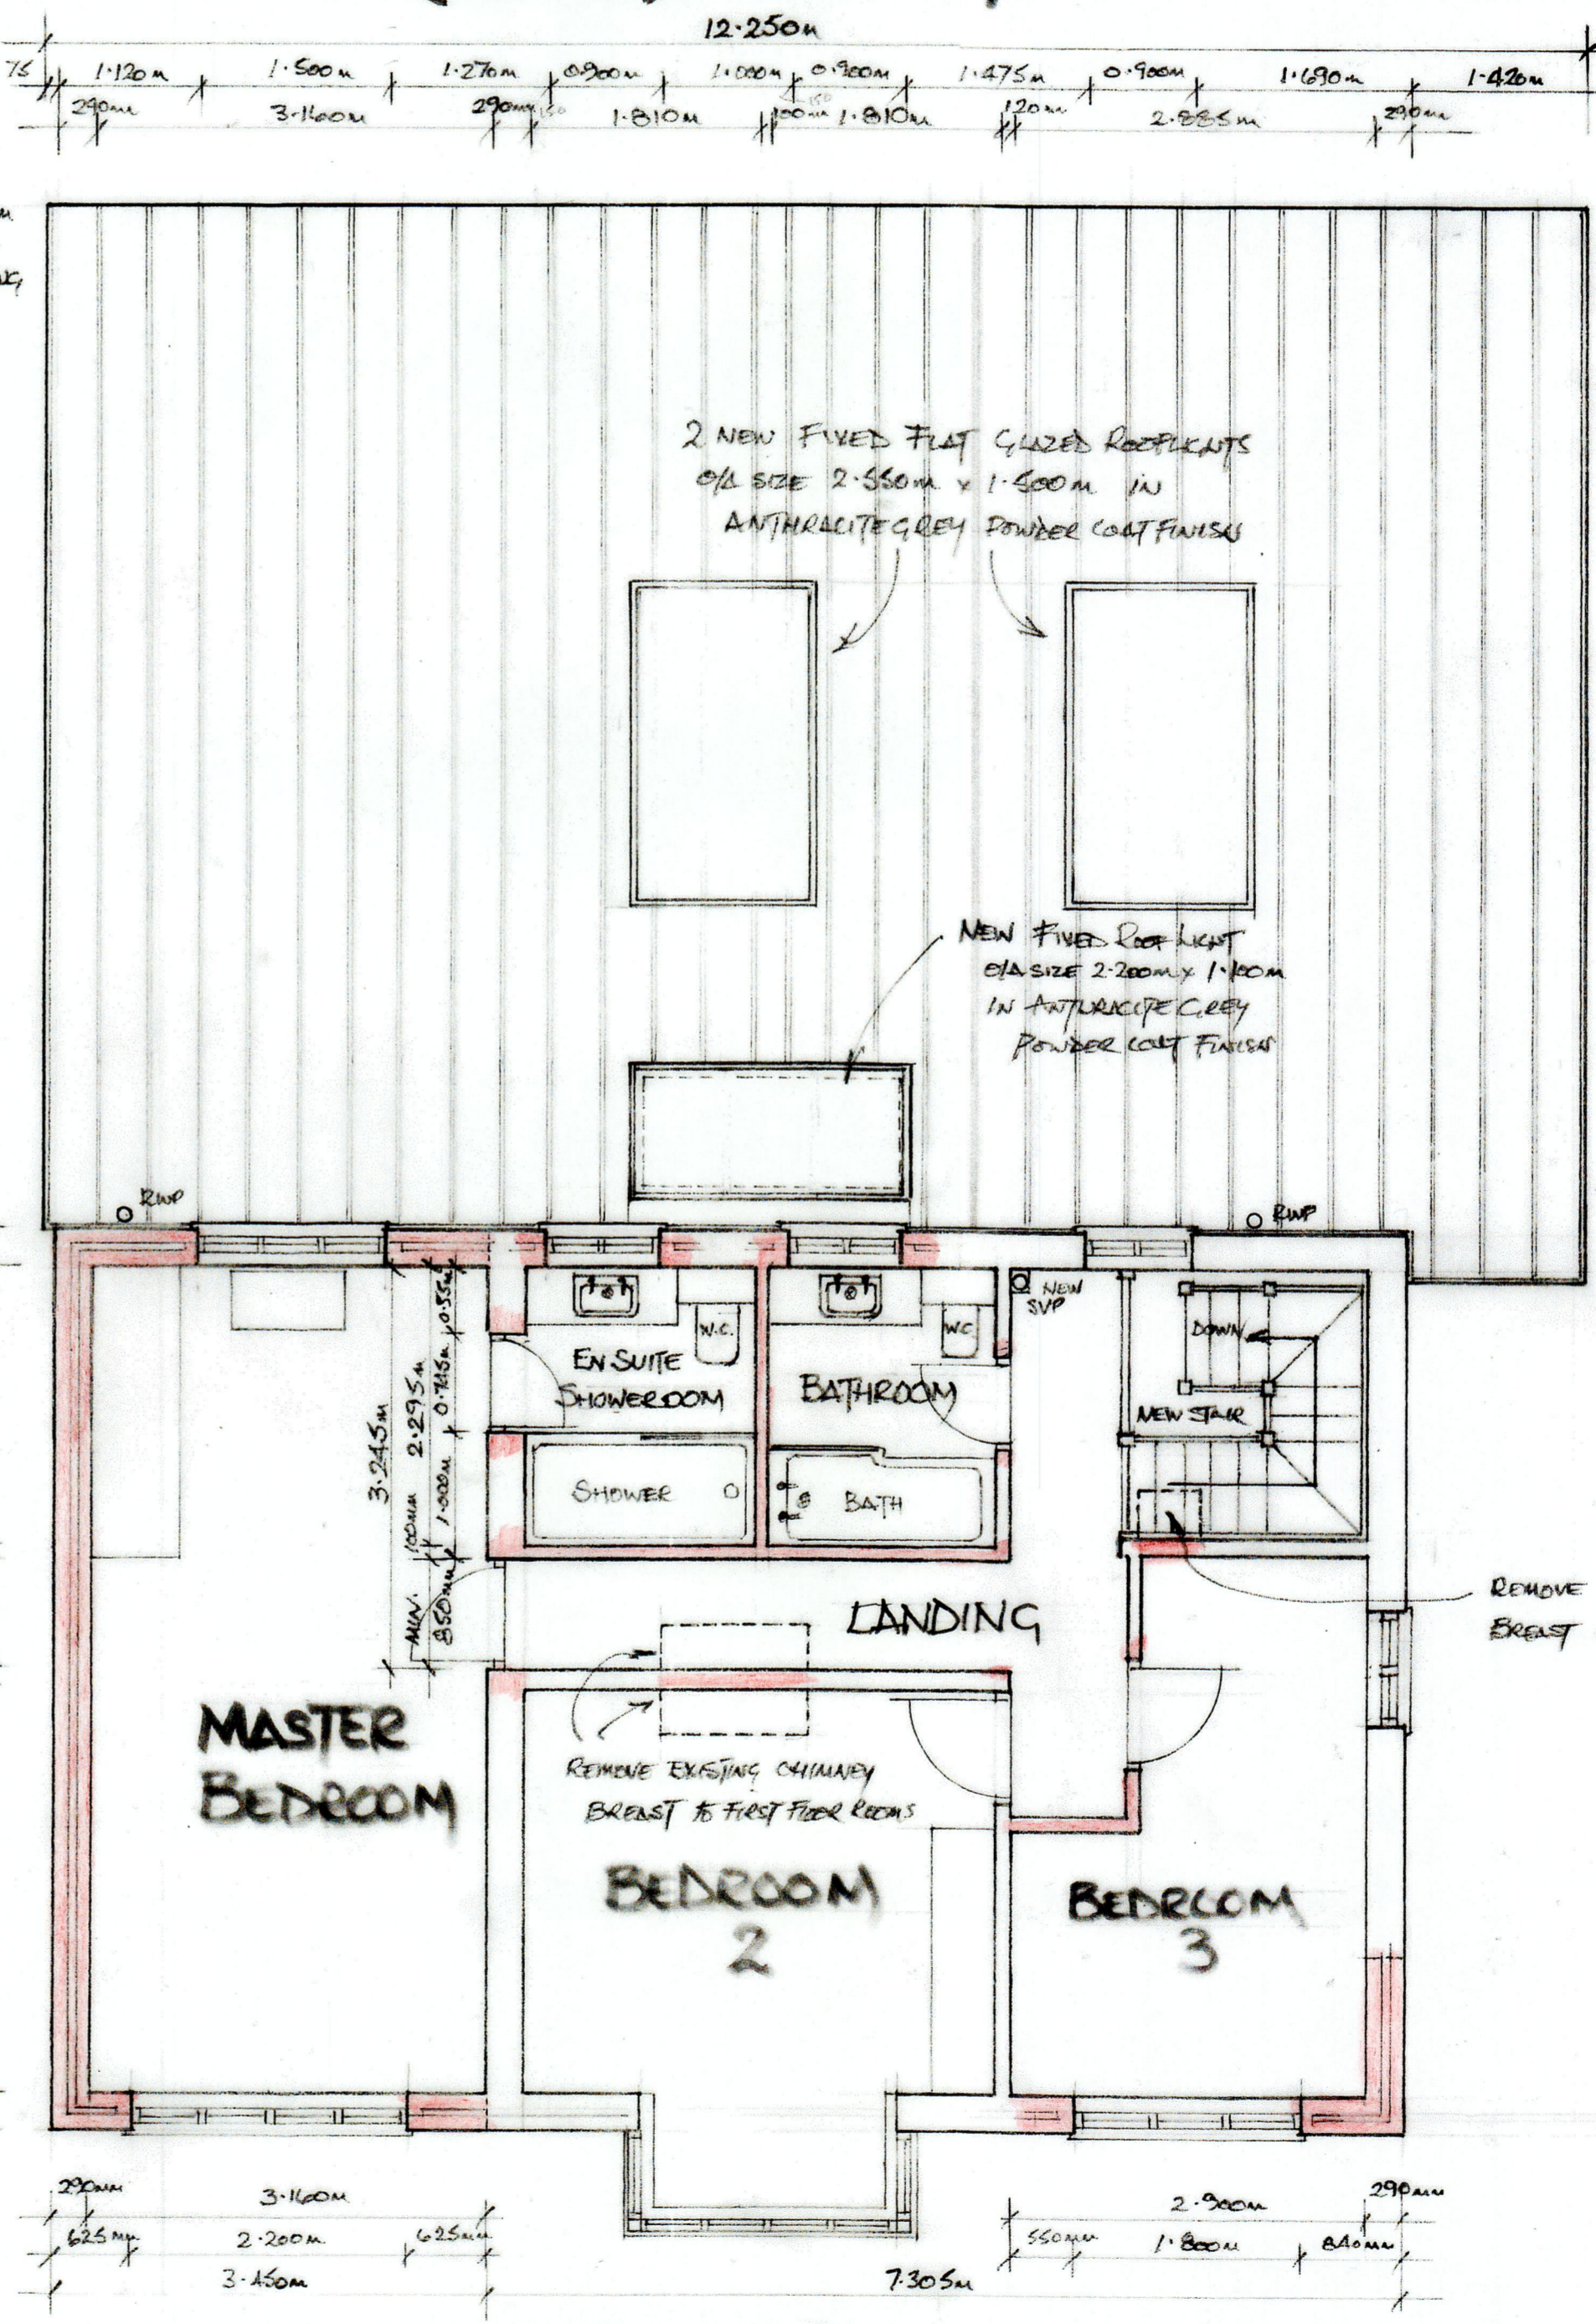

PROPOSED FIRST FLOOR PLAN

DRAWING NO. **NPKF/04**

TITLE: **PROPOSED PLANS & ELEVATIONS**

Project: **EXTENSION & ALTERATIONS TO "FAIRLEIGH", CHRISTWAY ST., SUTTON VALENTIA, MAIDSTONE, KENT. ME17 3HZ.**

LLOYD BUILDING SERVICES
 CREAMY FARM, HIGH HILDEW LANE,
 HIGH HILDEW, ASHTON, KENT, TN11 3BP
 Scale 1:50, 1:100 DATE: April 2023 **MLR**