



PROPOSED SOUTH EAST ELEVATION
1:100 SCALE

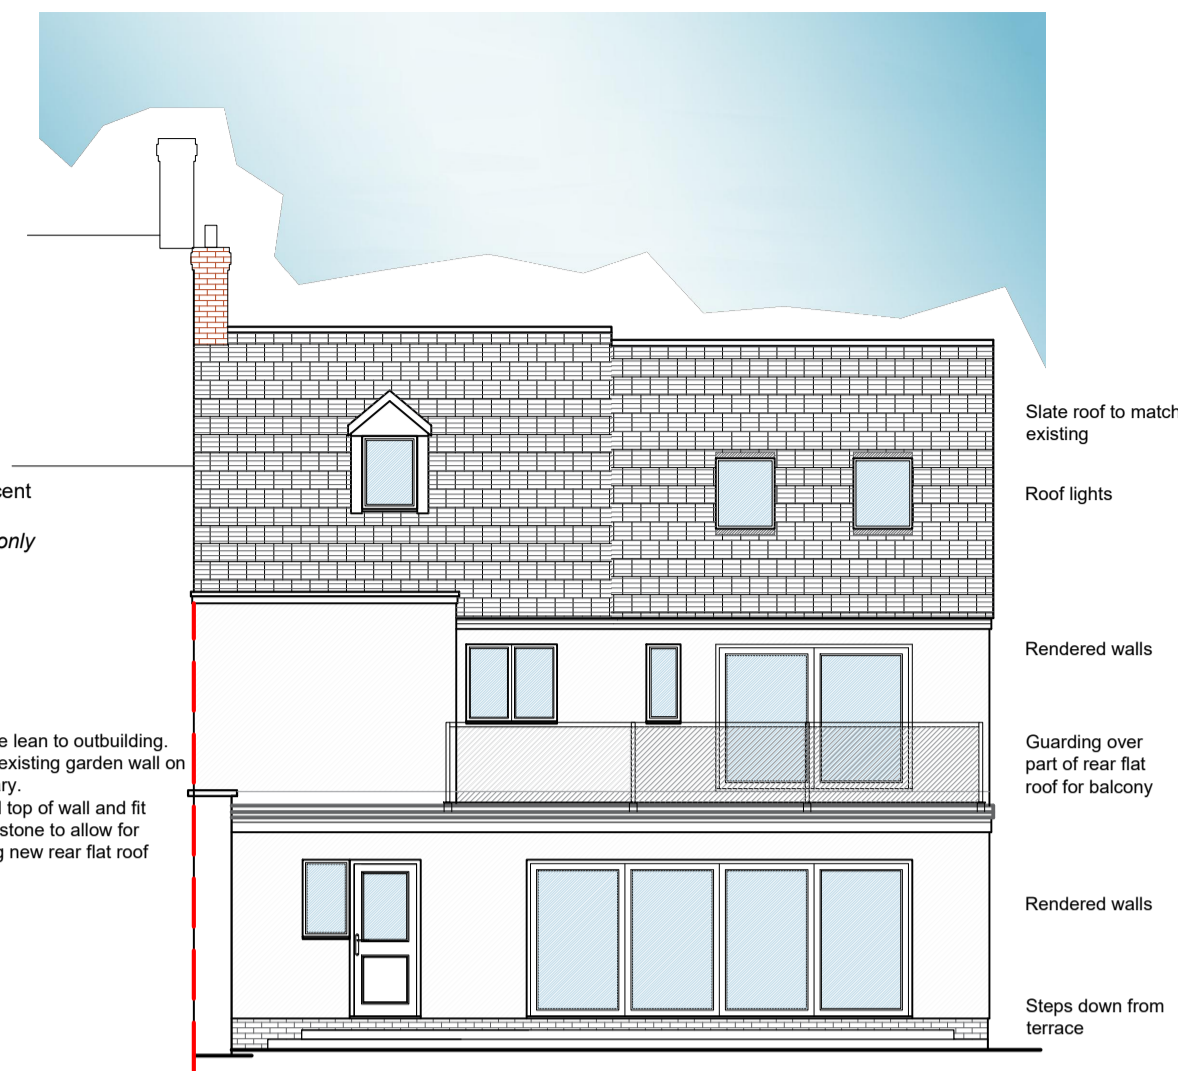


PROPOSED NORTH WEST ELEVATION
1:100 SCALE





PROPOSED SOUTH WEST ELEVATION
1:100 SCALE

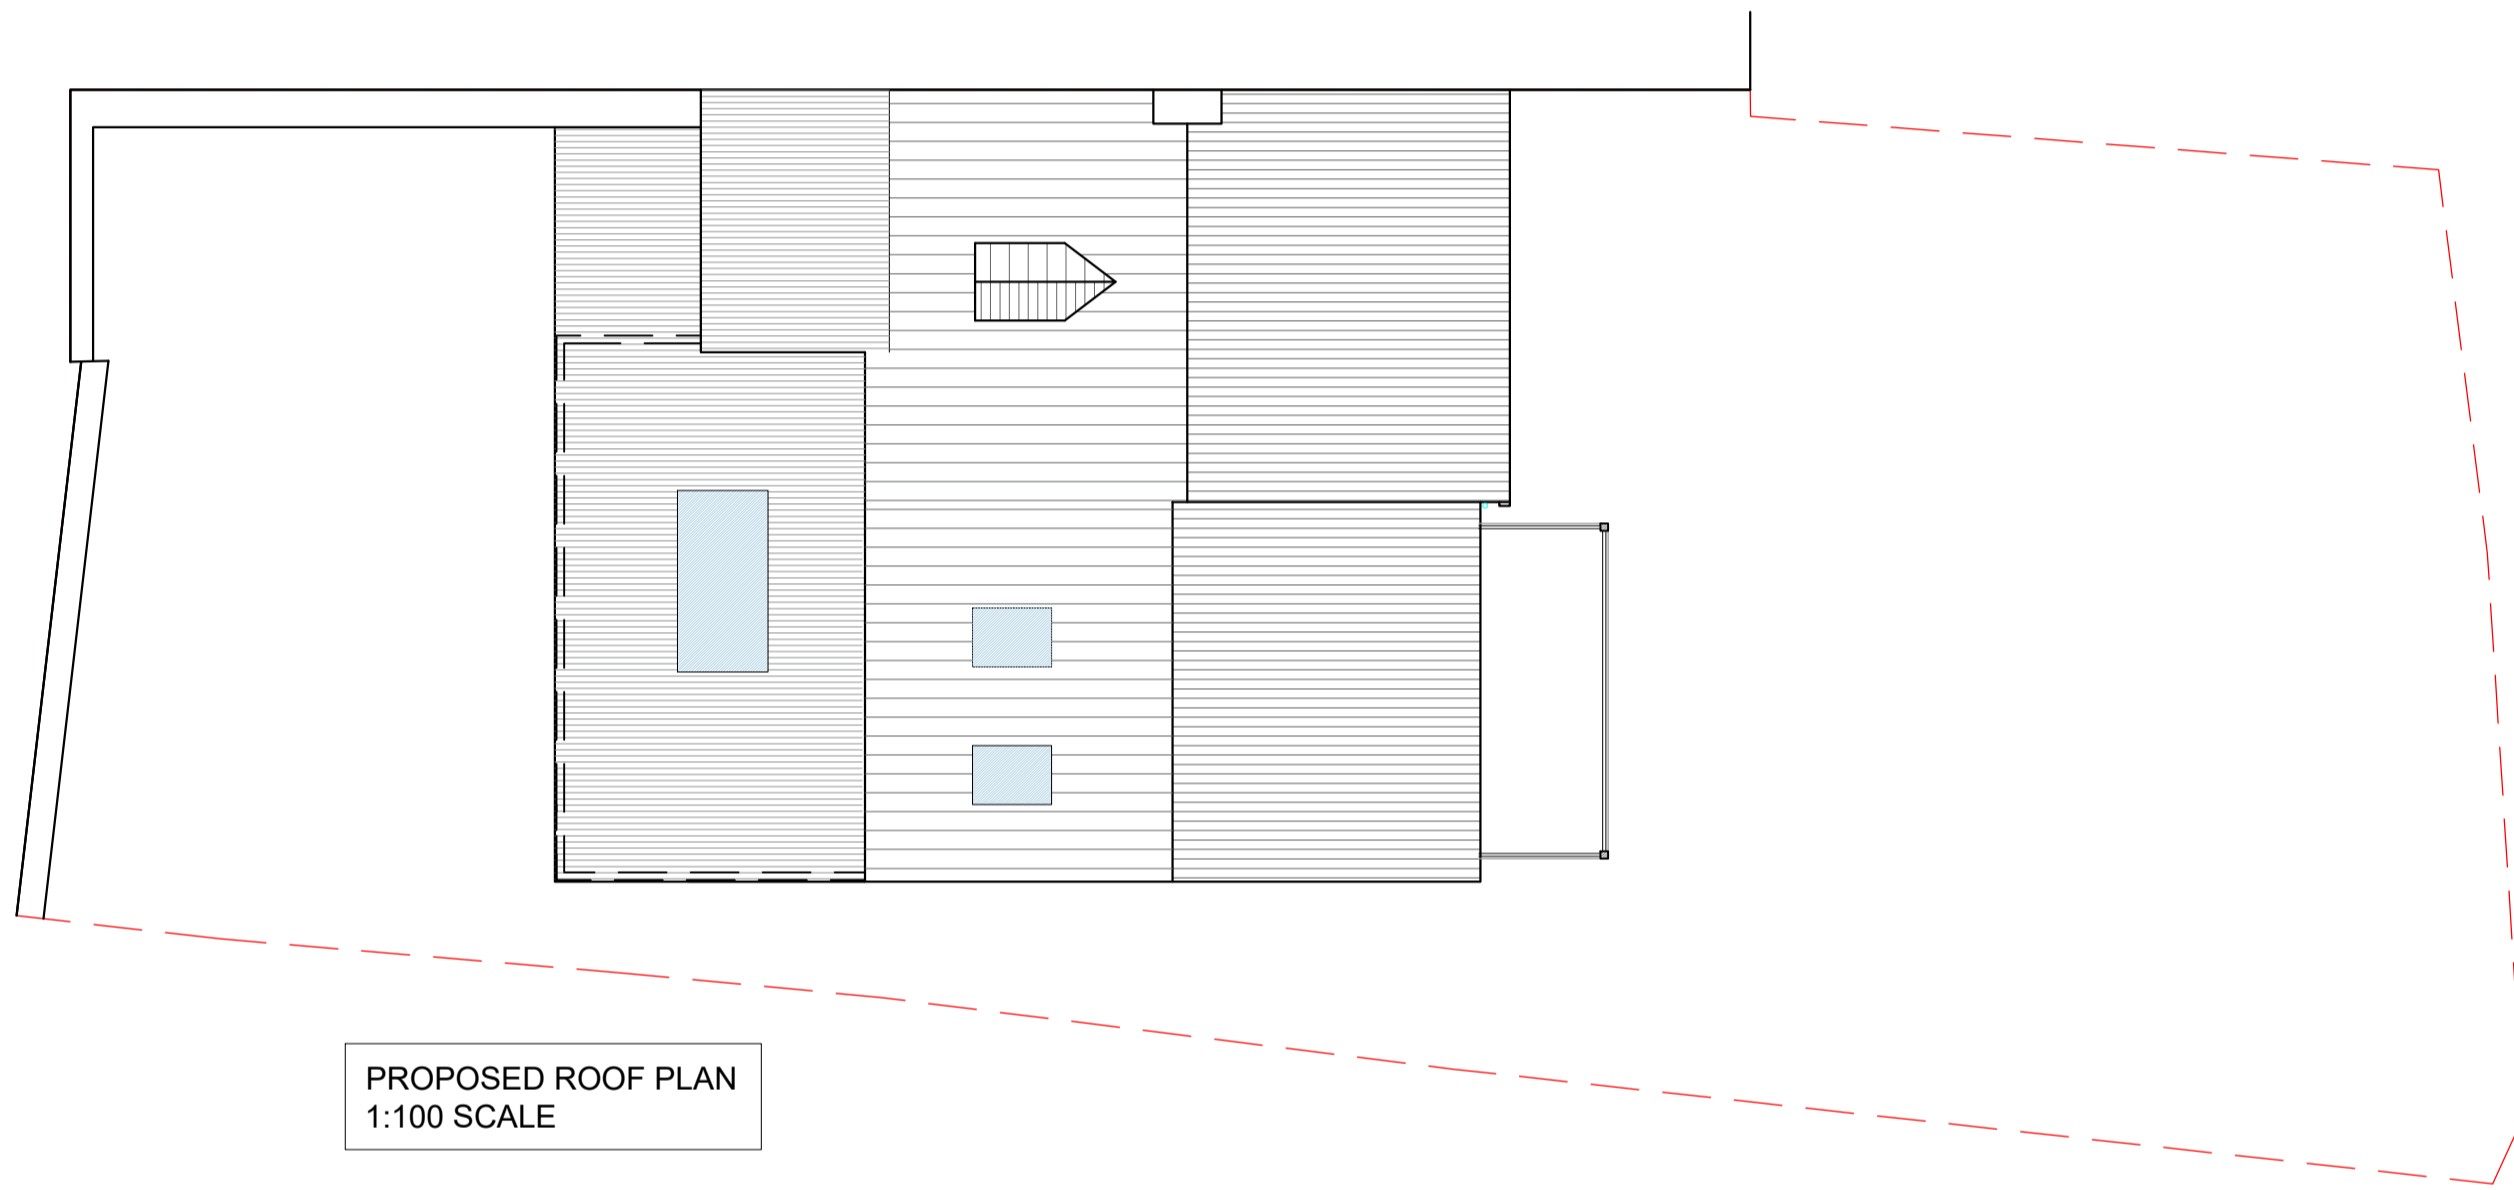

PROPOSED ROOF PLAN
1:100 SCALE

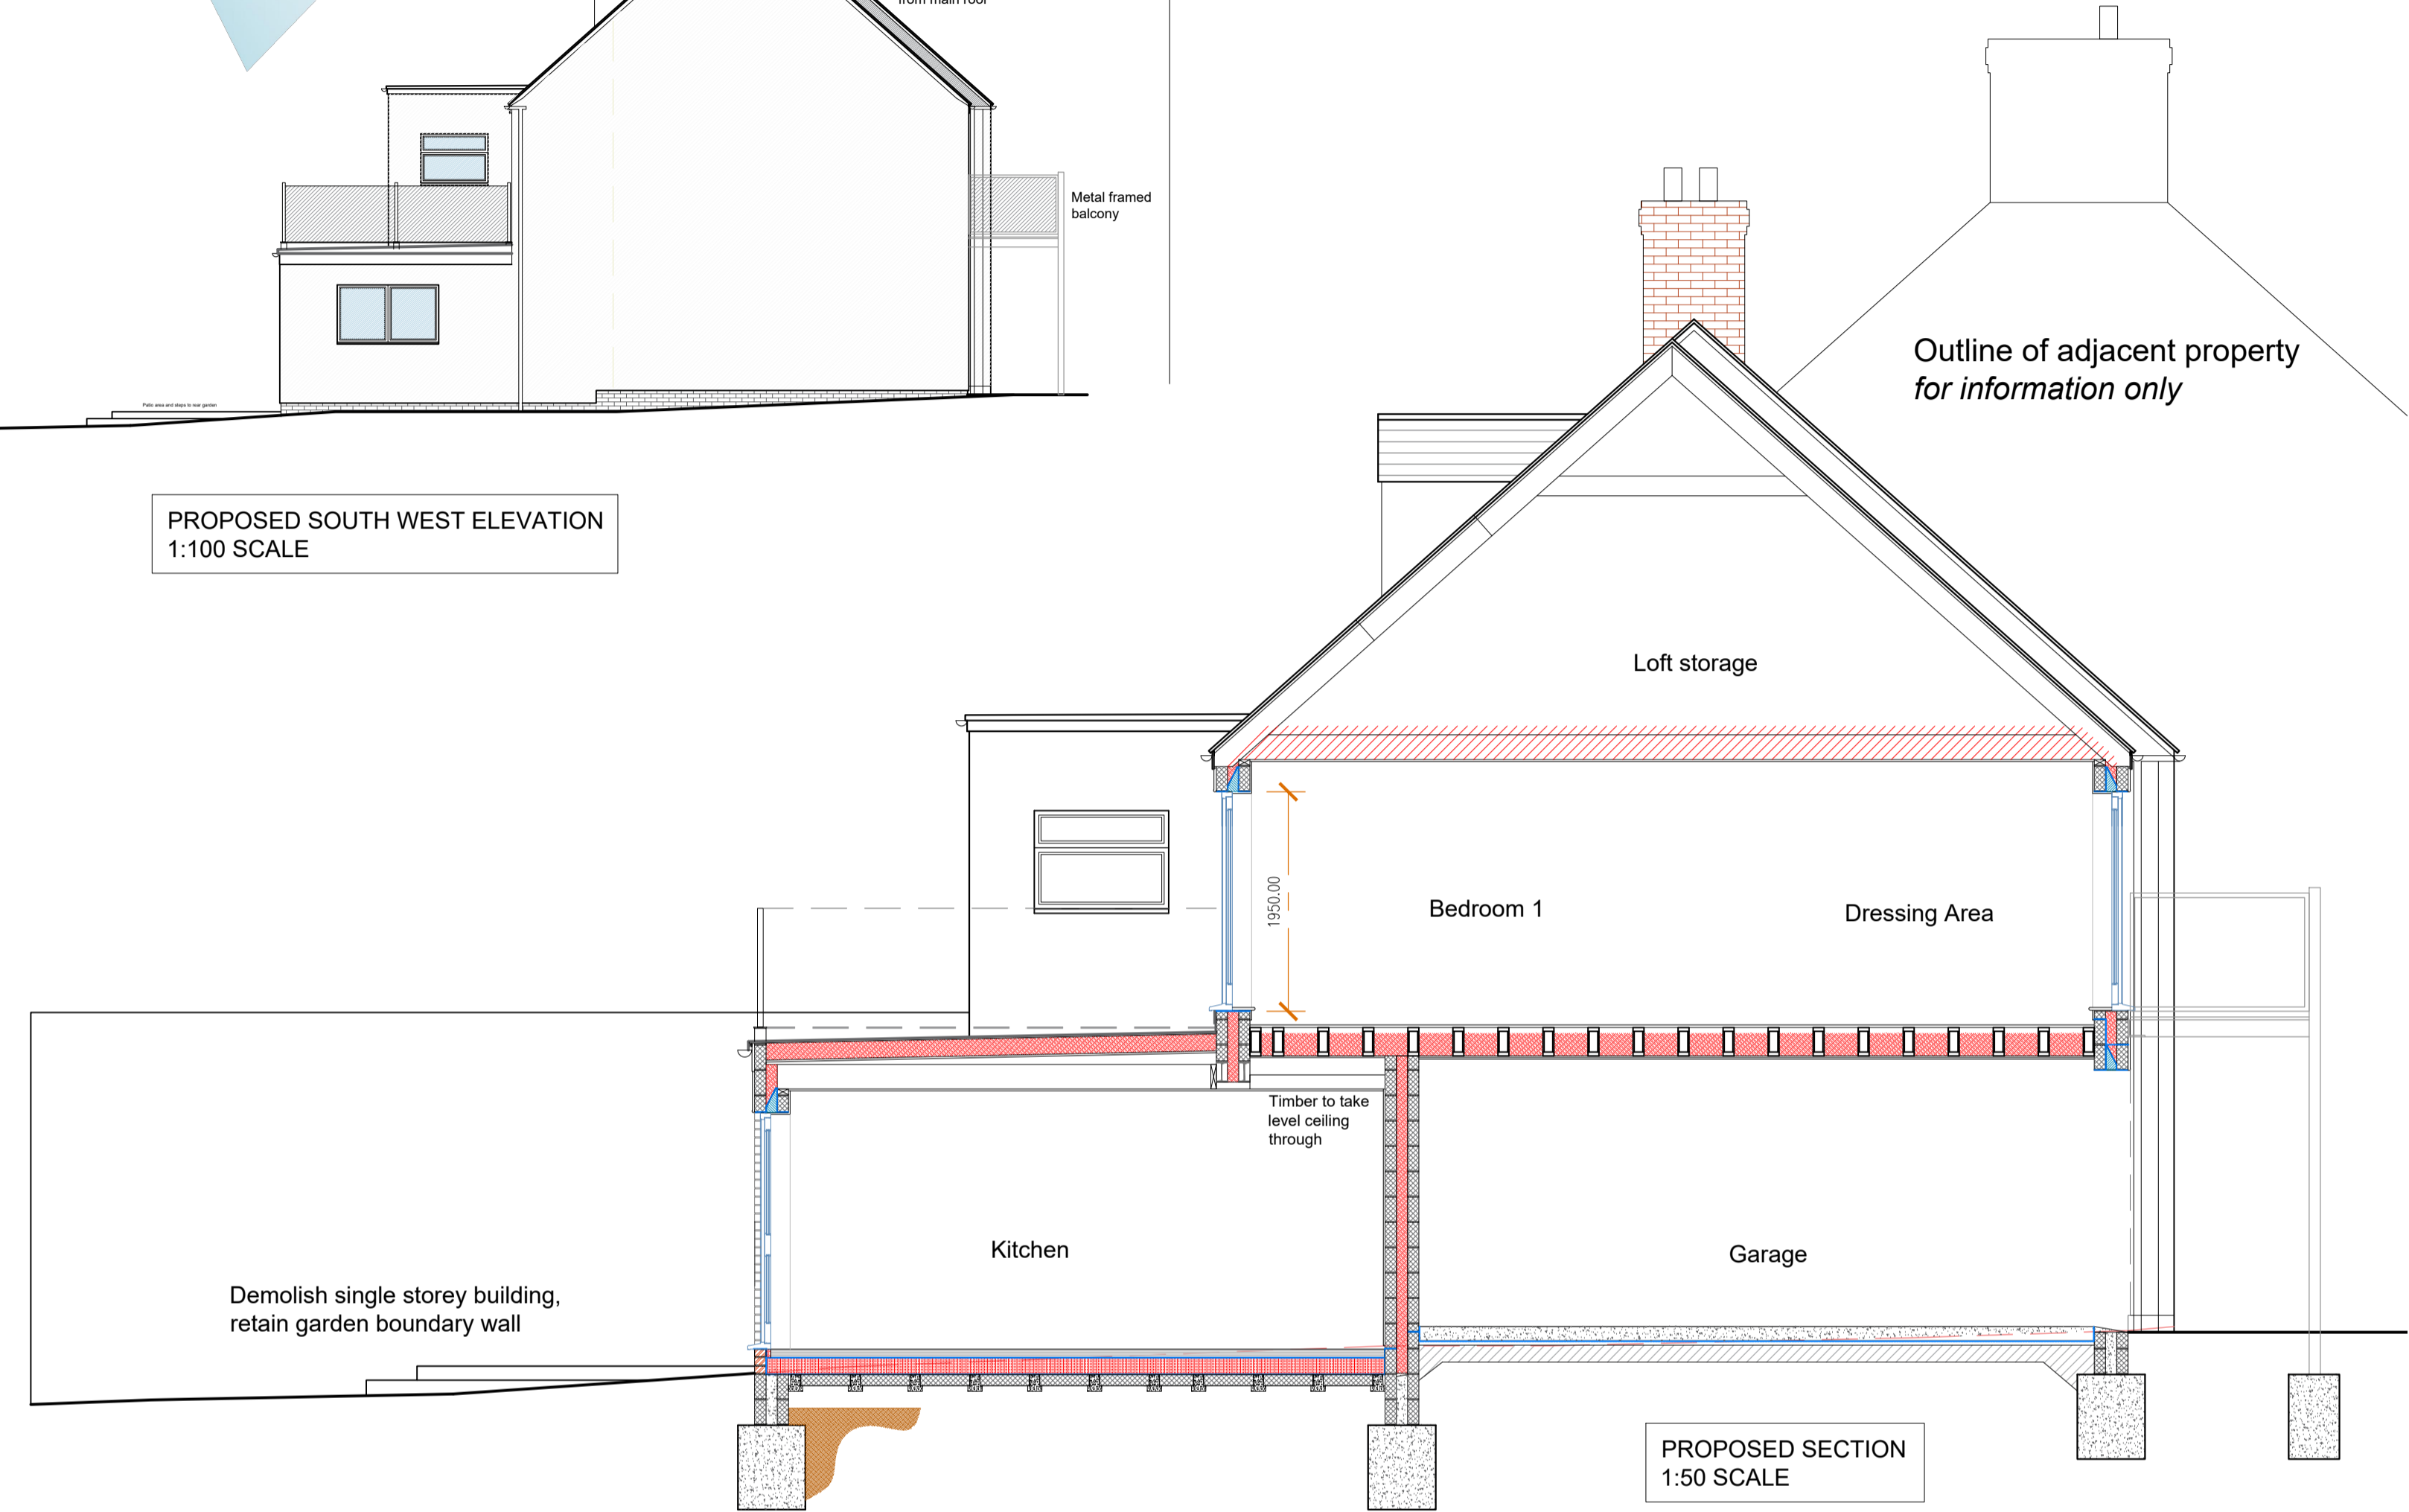

PROPOSED SECTION
1:50 SCALE

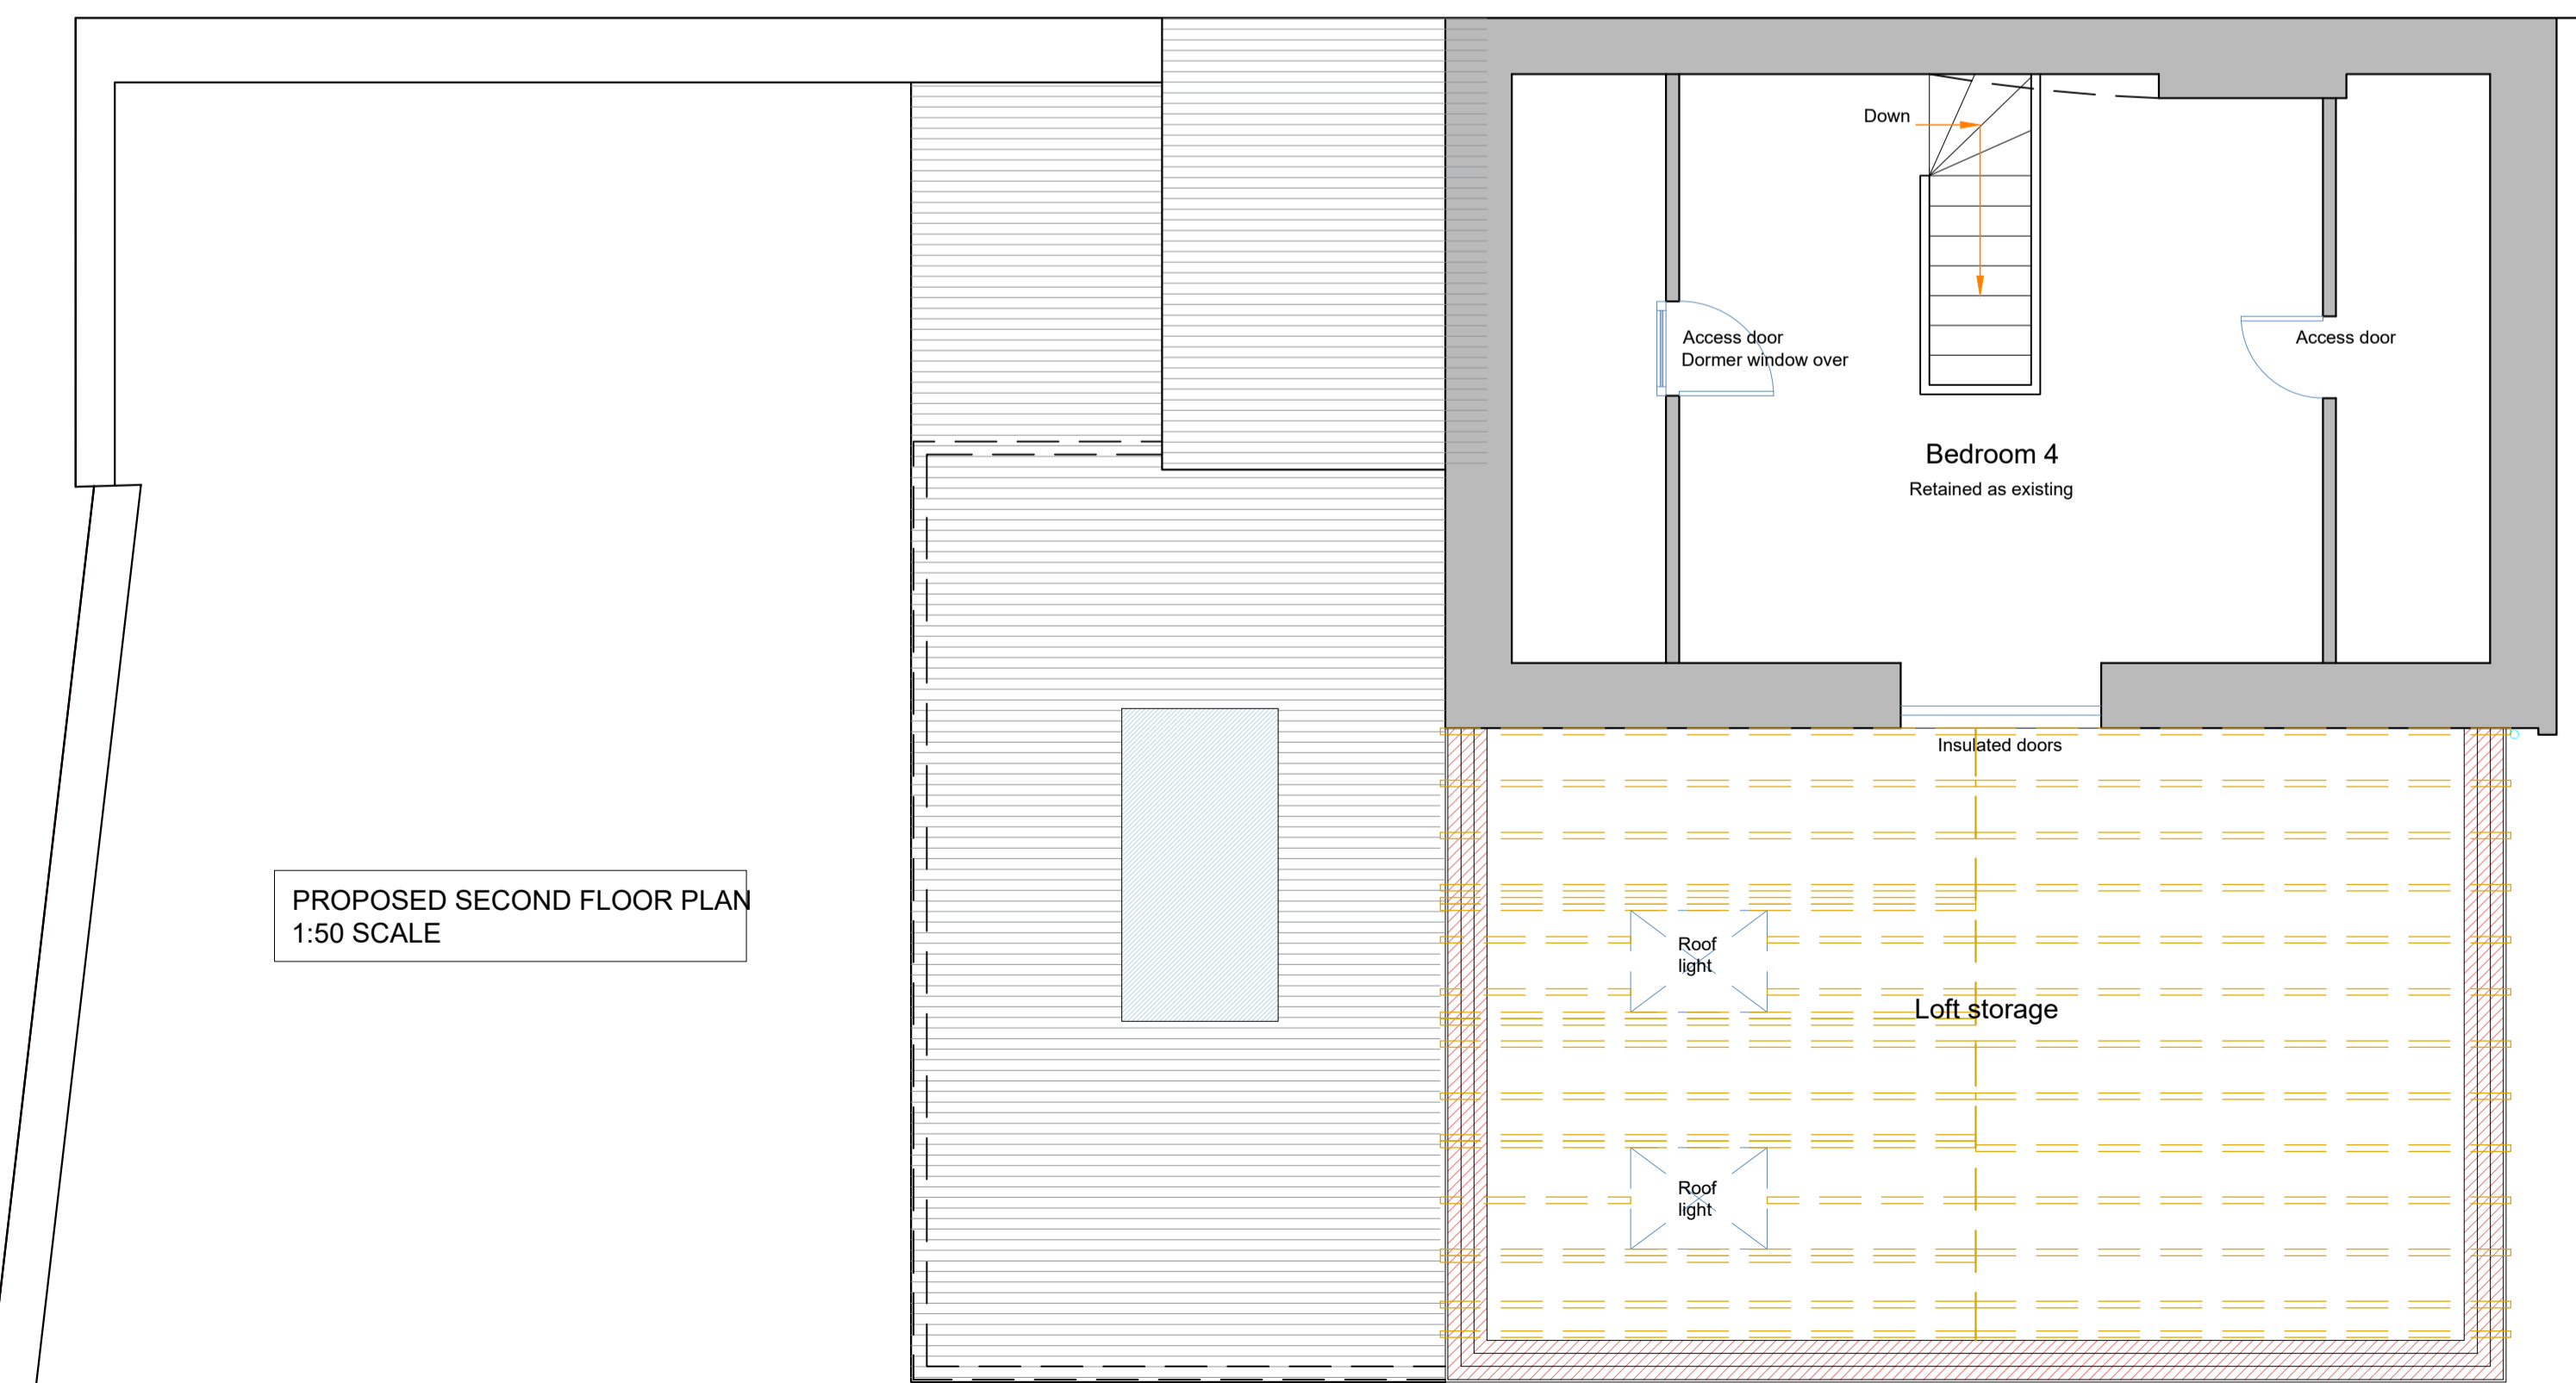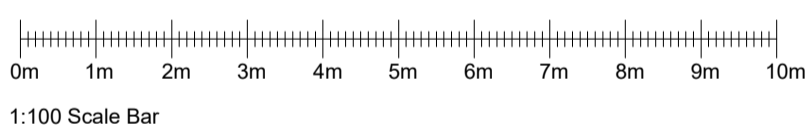

PROPOSED SECOND FLOOR PLAN
1:50 SCALE

Rev.	Date	Details
A		

JOB: Demolish Outbuildings and Erect Two Storey Side Extension With Garage & Single Storey Rear Extension

CLIENT: Mr A Brinklow

ADDRESS: Milton Cottage, Milton Lane, Wookey Hole, Somerset, BA5 1DG.

Proposed Second Floor & Elevations

SCALE: 1:50 & 1:100 @ A1

DATE: 26 July 2022

DWG No: 1580 - 05

MPR ARCHITECTURAL DESIGN LTD
 34 Watts Corner, Glastonbury, Somerset, BA6 8FD.
 Tel: 07766 526042
 Email: info@mprdesigns.co.uk



The contents of this drawing are copyright. Responsibility is not accepted for errors made by others in scaling from this drawing. All construction information should be taken from figured dimensions only. All dimensions to be checked on site. Works to be carried out in accordance with bye-laws and regulations of Local Authorities and Statutory Undertakers.

A suitably qualified and competent Principal Contractor must be appointed by you to manage the health and safety of the construction phase of the project in accordance with the CDM 2015 regulations.