



GROUND FLOOR PLAN

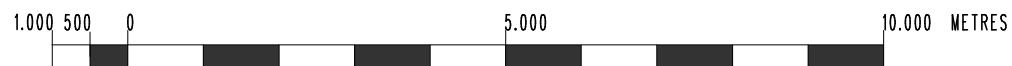

SCALE 1 : 100 @ A3

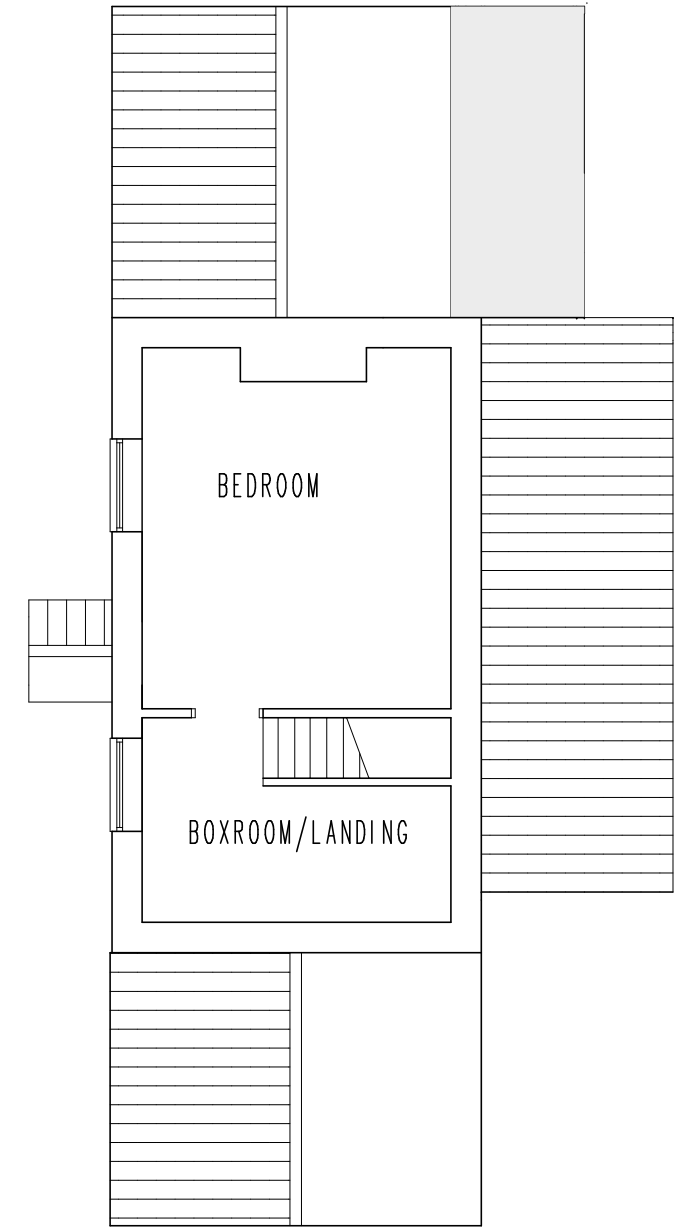

FIRST FLOOR PLAN

THIS DRAWING TO BE READ IN CONJUNCTION WITH THE FOLLOWING DRAWING NUMBERS

- 95.594-1A BLOCK AND LOCATION PLANS
- 95.594-5 EXISTING GROUND AND FIRST FLOOR PLANS
- 95.594-6 EXISTING NORTH WESTERN AND NORTH EASTERN ELEVATIONS
- 95.594-7 EXISTING SOUTH WESTERN AND SOUTH EASTERN ELEVATIONS
- 95.594-12 PROPOSED FLOOR PLANS
- 95.594-13 PROPOSED NORTH EASTERN AND NORTH WESTERN ELEVATIONS
- 95.594-14 PROPOSED SOUTH EASTERN AND SOUTH WESTERN ELEVATIONS
- 95.504-15 SITE SURVEY

PROPOSED ANNEXE TO CORNER HOUSE HOUSE FARM, OLDBURY NAITE, SOUTH GLOUCESTERSHIRE BRISTOL BS35 1RJ EXISTING FLOOR PLANS	Scale : Dec 2021	Calcutt Design Associates 32 Squires Leaze, Thornbury, South Gloucestershire, Bristol BS35 1TF
	Date : 1:100	Telephone : 01454 418532 email : chriscalcutt@btinternet.com
	Drawn by : CDC	Drawing Number : 95.594-5