



Prior Approval Notice Issue

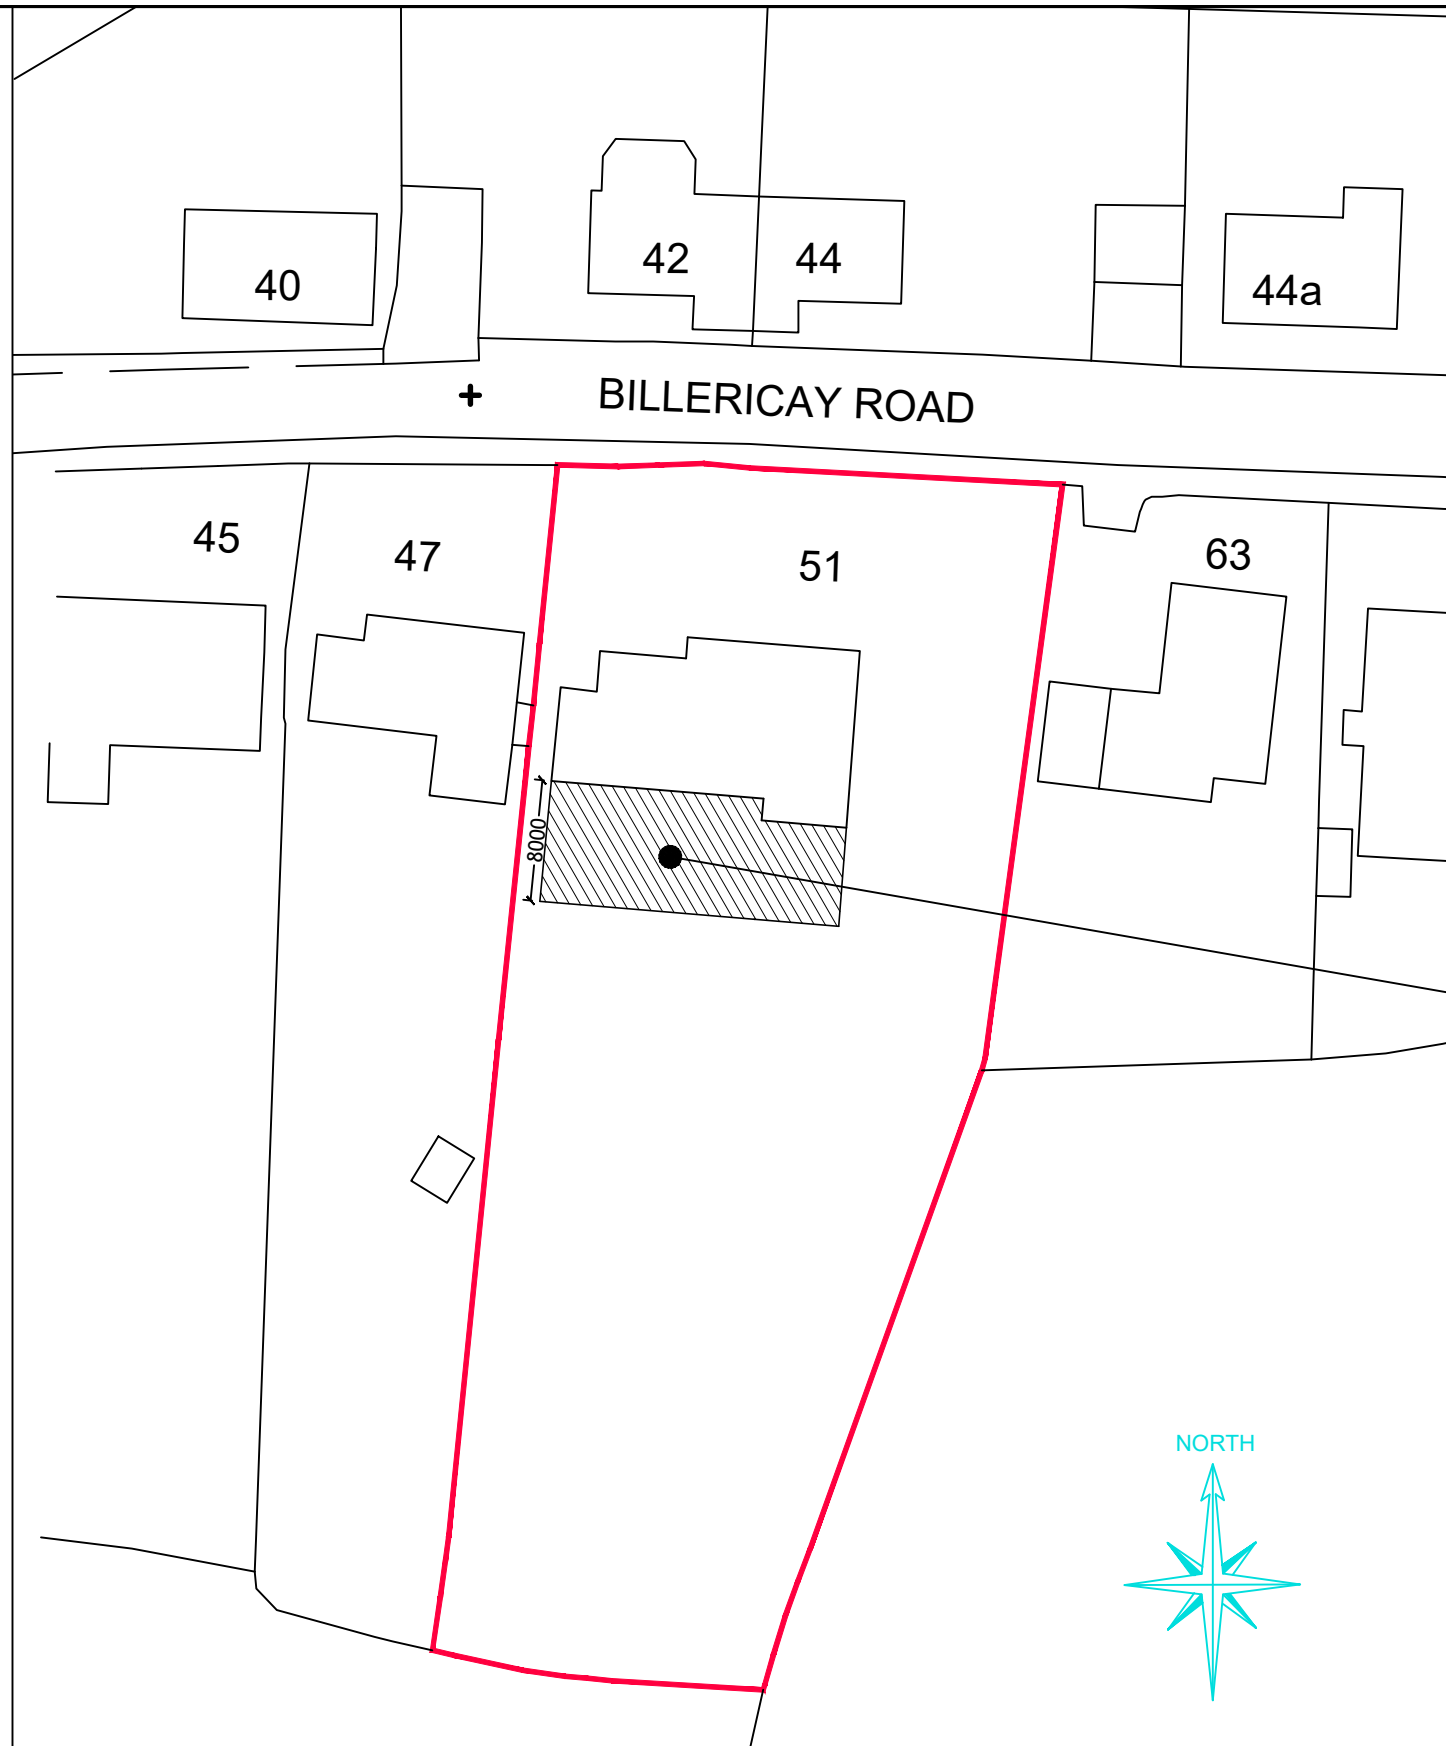

Proposed 8m rear Extension

Neighboring Properties:
 42-44 Billericay Road - to the north
 47 Billericay Road - to the West
 63 Billericay Road - to the East

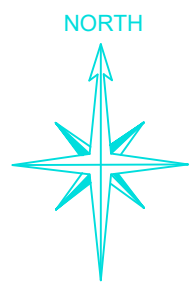

**Block Plan
1:500**



John Farquharson Partners Ltd
 6 Hare Hall Lane,
 Gidea Park,
 Essex, RM2 6BD
 Tel: 01708 75 00 11
 E.Mail: admin@jfpengineers.co.uk



Job Title
PROPOSED REAR EXTENSION AT
51 Billericay Road, Herongate, Brentwood
CM13 3PU

Drawing Title
Block Plan &
Existing Rear Elevation Photo

Job/Drawing No.				
9417/01				
Scale As Shown at A3	Date April-2023	Drawn BS	Checked RSS	Revision A