





Quay Street (south/front elevation)

FEASIBILITY	FOR INFORMATION	FOR COMMENT	PRELIMINARY	PLANNING	BUILDING REGULATIONS	TENDER	CONSTRUCTION ISSUE	AS BUILT
<input type="checkbox"/>	<input type="checkbox"/>	<input type="checkbox"/>	<input type="checkbox"/>	<input checked="" type="checkbox"/>	<input type="checkbox"/>	<input type="checkbox"/>	<input type="checkbox"/>	<input type="checkbox"/>

- 1 drawing and content copyright © of bplarchitecture
- 2 all dimensions to be checked on site prior to construction work commencing and any discrepancies reported to CA do not scale off drawing
- 3

rev: date: description:
 A 2022/12/12 Plans updated

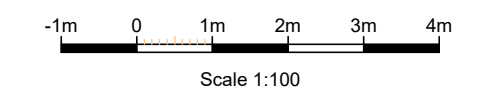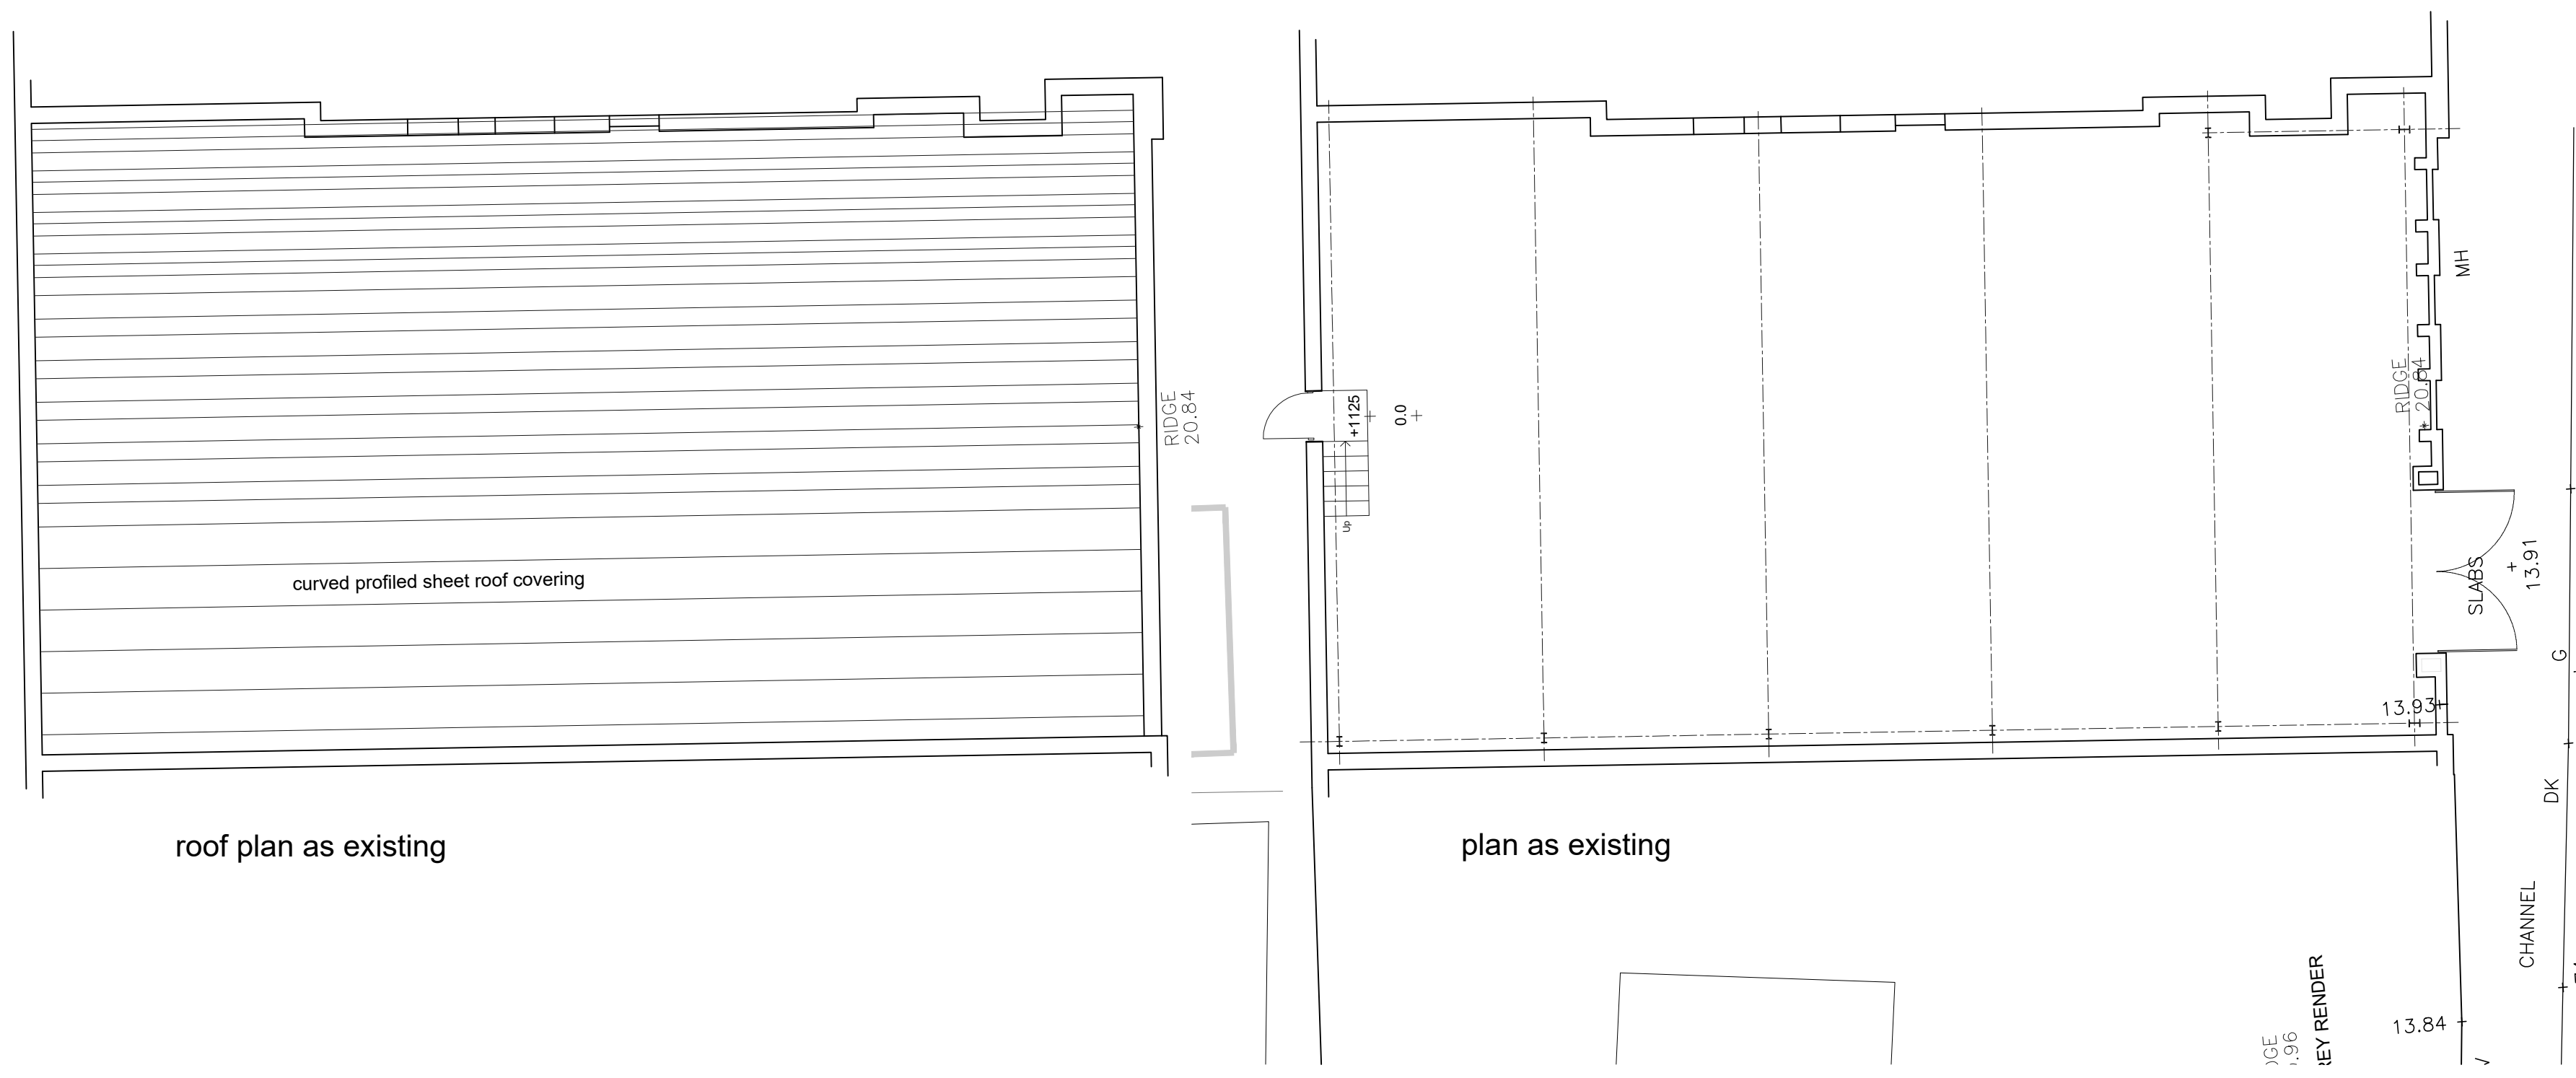

BESWICK PARTNERSHIP LIMITED
CHARTERED ARCHITECTS
 SUN STREET TEWKESBURY
 GLOUCESTERSHIRE GL20 5NX
 t: 01684 296888
 e: mail@bplarchitecture.co.uk
 www.bplarchitecture.co.uk

client:
 CORBALLY GROUP (TEWKESBURY) LTD

project:
 QUAY STREET GARAGE
 TEWKESBURY
 GLOUCESTERSHIRE, GL20 5BE

drawing title:
 PLANS AND ELEVATION OF
 EXISTING GARAGE

scale: 1:100 @ A2 date: 2022/09/13

drawn by: DB checked by: RAB

drawing number: 1018,81 - 07 revision: A

Quay Street

