





Quay Street (south/front elevation) as proposed




north/rear elevation as proposed

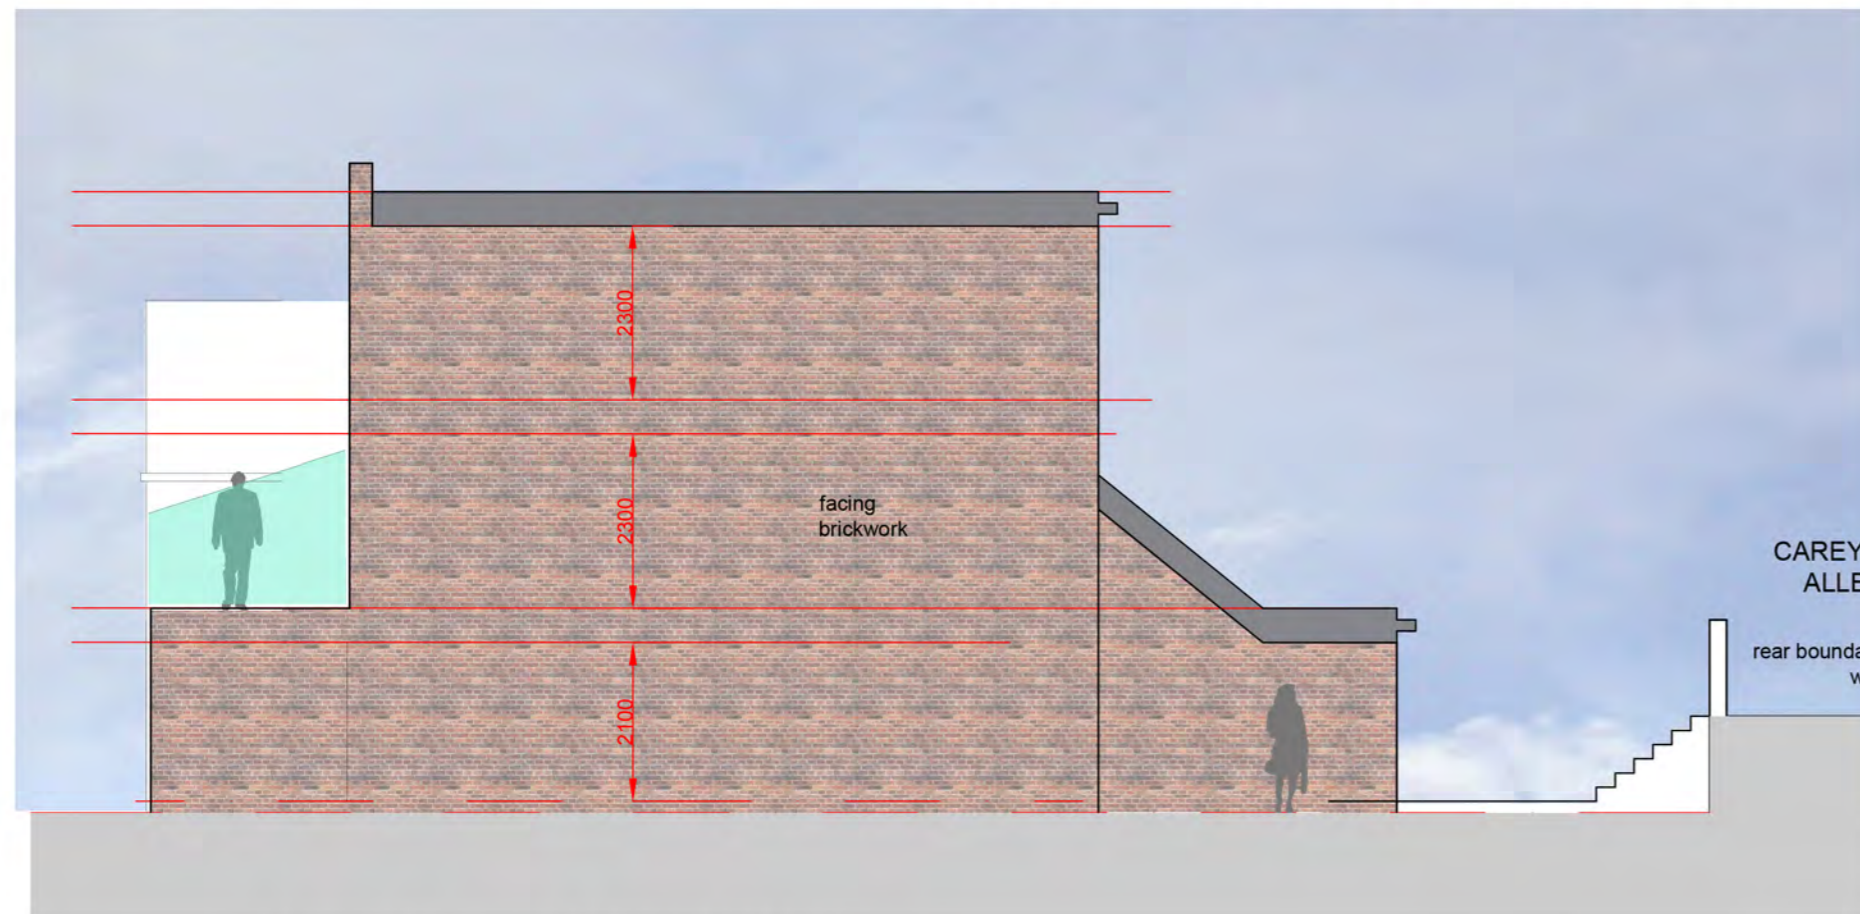

east/gable elevation as proposed

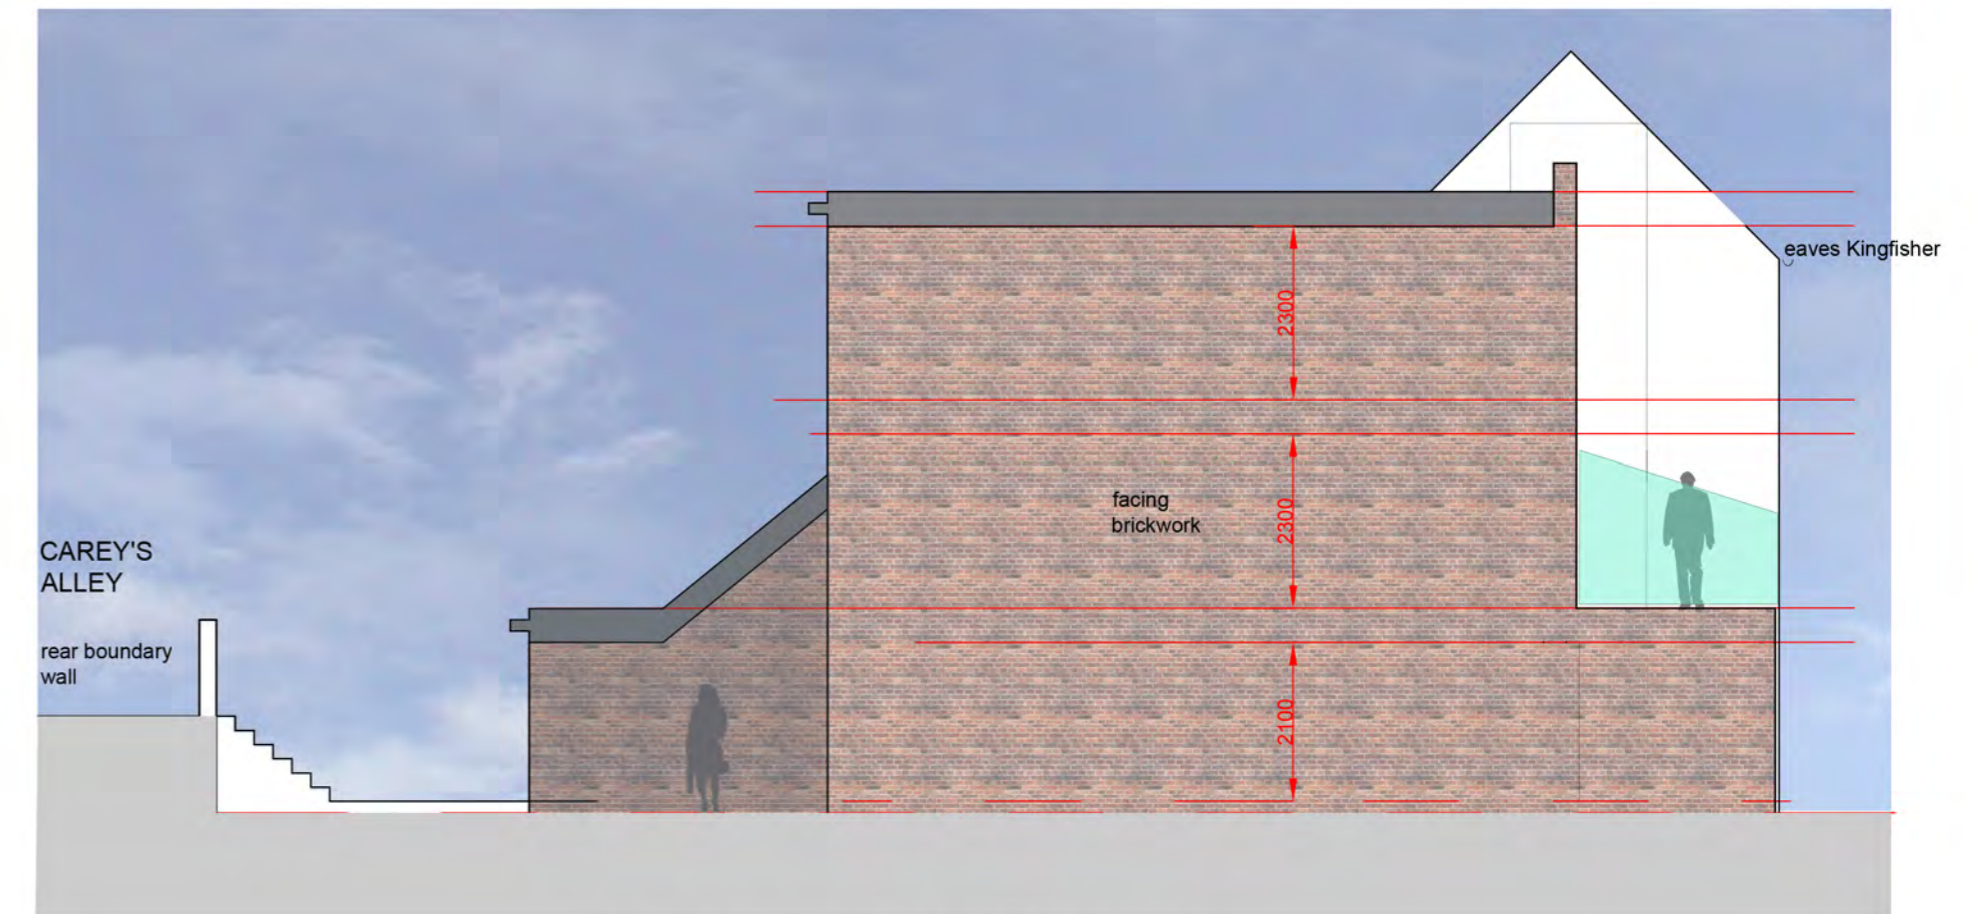

west/gable elevation as proposed

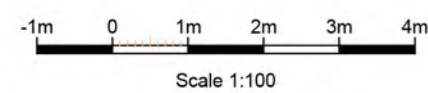

**BESWICK PARTNERSHIP LIMITED**  
**CHARTERED ARCHITECTS**  
 SUN STREET TEWKESBURY  
 GLOUCESTERSHIRE GL20 5NX  
 t: 01684 296888  
 e: mail@bplarchitecture.co.uk  
 www.bplarchitecture.co.uk

- FEASIBILITY
- FOR INFORMATION
- FOR COMMENT
- PRELIMINARY
- PLANNING
- BUILDING REGULATIONS
- TENDER
- CONSTRUCTION ISSUE
- AS BUILT

1 drawing and section copyright © of bplarchitecture  
 2 all work to be done on site prior to construction  
 3 work commencing and any discrepancies reported to CA  
 do not scale off drawing

rev: date: description:  
 A 2022/11/25 Building position amended

client:  
 CORBALLY GROUP (TEWKESBURY)  
 LTD

scale:  
 1:100 @ A2  
 drawn by:  
 DB  
 date:  
 2022/09/13  
 checked by:  
 RAB

project:  
 QUAY STREET GARAGE  
 TEWKESBURY  
 GLOUCESTERSHIRE, GL20 5BE

drawing title:  
 ELEVATIONS AND SECTION  
 AS PROPOSED

drawing number:  
 1018,81 - 06  
 revision:  
 A

