




Quay Street (south/front elevation) as proposed

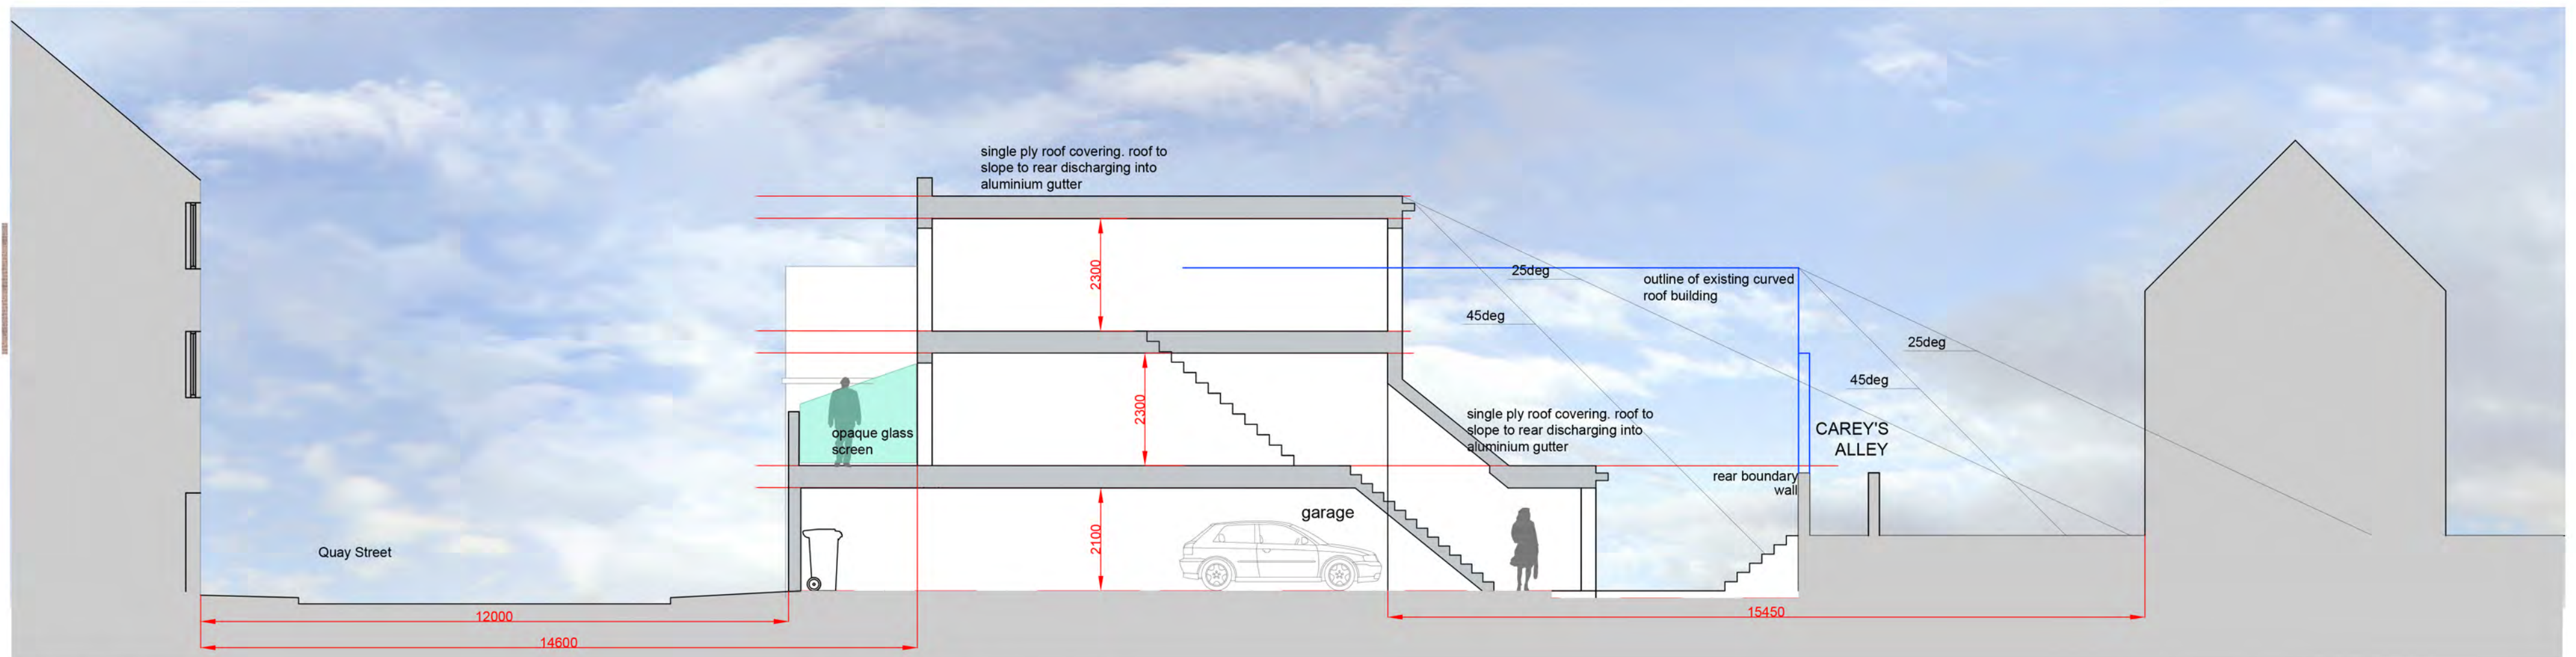

typical section as proposed

BESWICK PARTNERSHIP LIMITED
CHARTERED ARCHITECTS
 SUN STREET TEWKESBURY
 GLOUCESTERSHIRE GL20 5NX
 t: 01684 296888
 e: mail@bplarchitecture.co.uk
 www.bplarchitecture.co.uk

- FEASIBILITY
- FOR INFORMATION
- FOR COMMENT
- PRELIMINARY
- PLANNING
- BUILDING REGULATIONS
- TENDER
- CONSTRUCTION ISSUE
- AS BUILT

1 drawing and content copyright © bplarchitecture
 2 all rights reserved. No part of this drawing
 3 may be copied, reproduced or transmitted in any form or by any means electronic, mechanical, photocopying, recording and any disclosures reported to C.A. do not scale off drawing

rev: date: description:
 A 2023/02/08

client:
 CORBALLY GROUP (TEWKESBURY)
 LTD

scale: 1:100 @ A2
 date: 2023/02/08
 drawn by: DB
 checked by: RAB

project:
 THE GARAGE SITE
 QUAY STREET
 TEWKESBURY
 GLOUCESTERSHIRE

drawing title:
 SECTION AND REAR
 CONTEXT ELEVATION

drawing number: 1018,81 - 10
 revision: .

