

NOTES

All dimensions are from structure to structure unless indicated otherwise.

Elements of structure and services are indicated for coordination purposes. For full structural and services layouts refer to Structural and Services Engineers' drawings


All dimension to be checked on site prior to construction or fabrication of any elements.

Any discrepancies between figured dimensions to be reported to architect for clarification prior to commencing work.

© Copyright Reserved

Rev	Date	Comments

Oakenden Lane

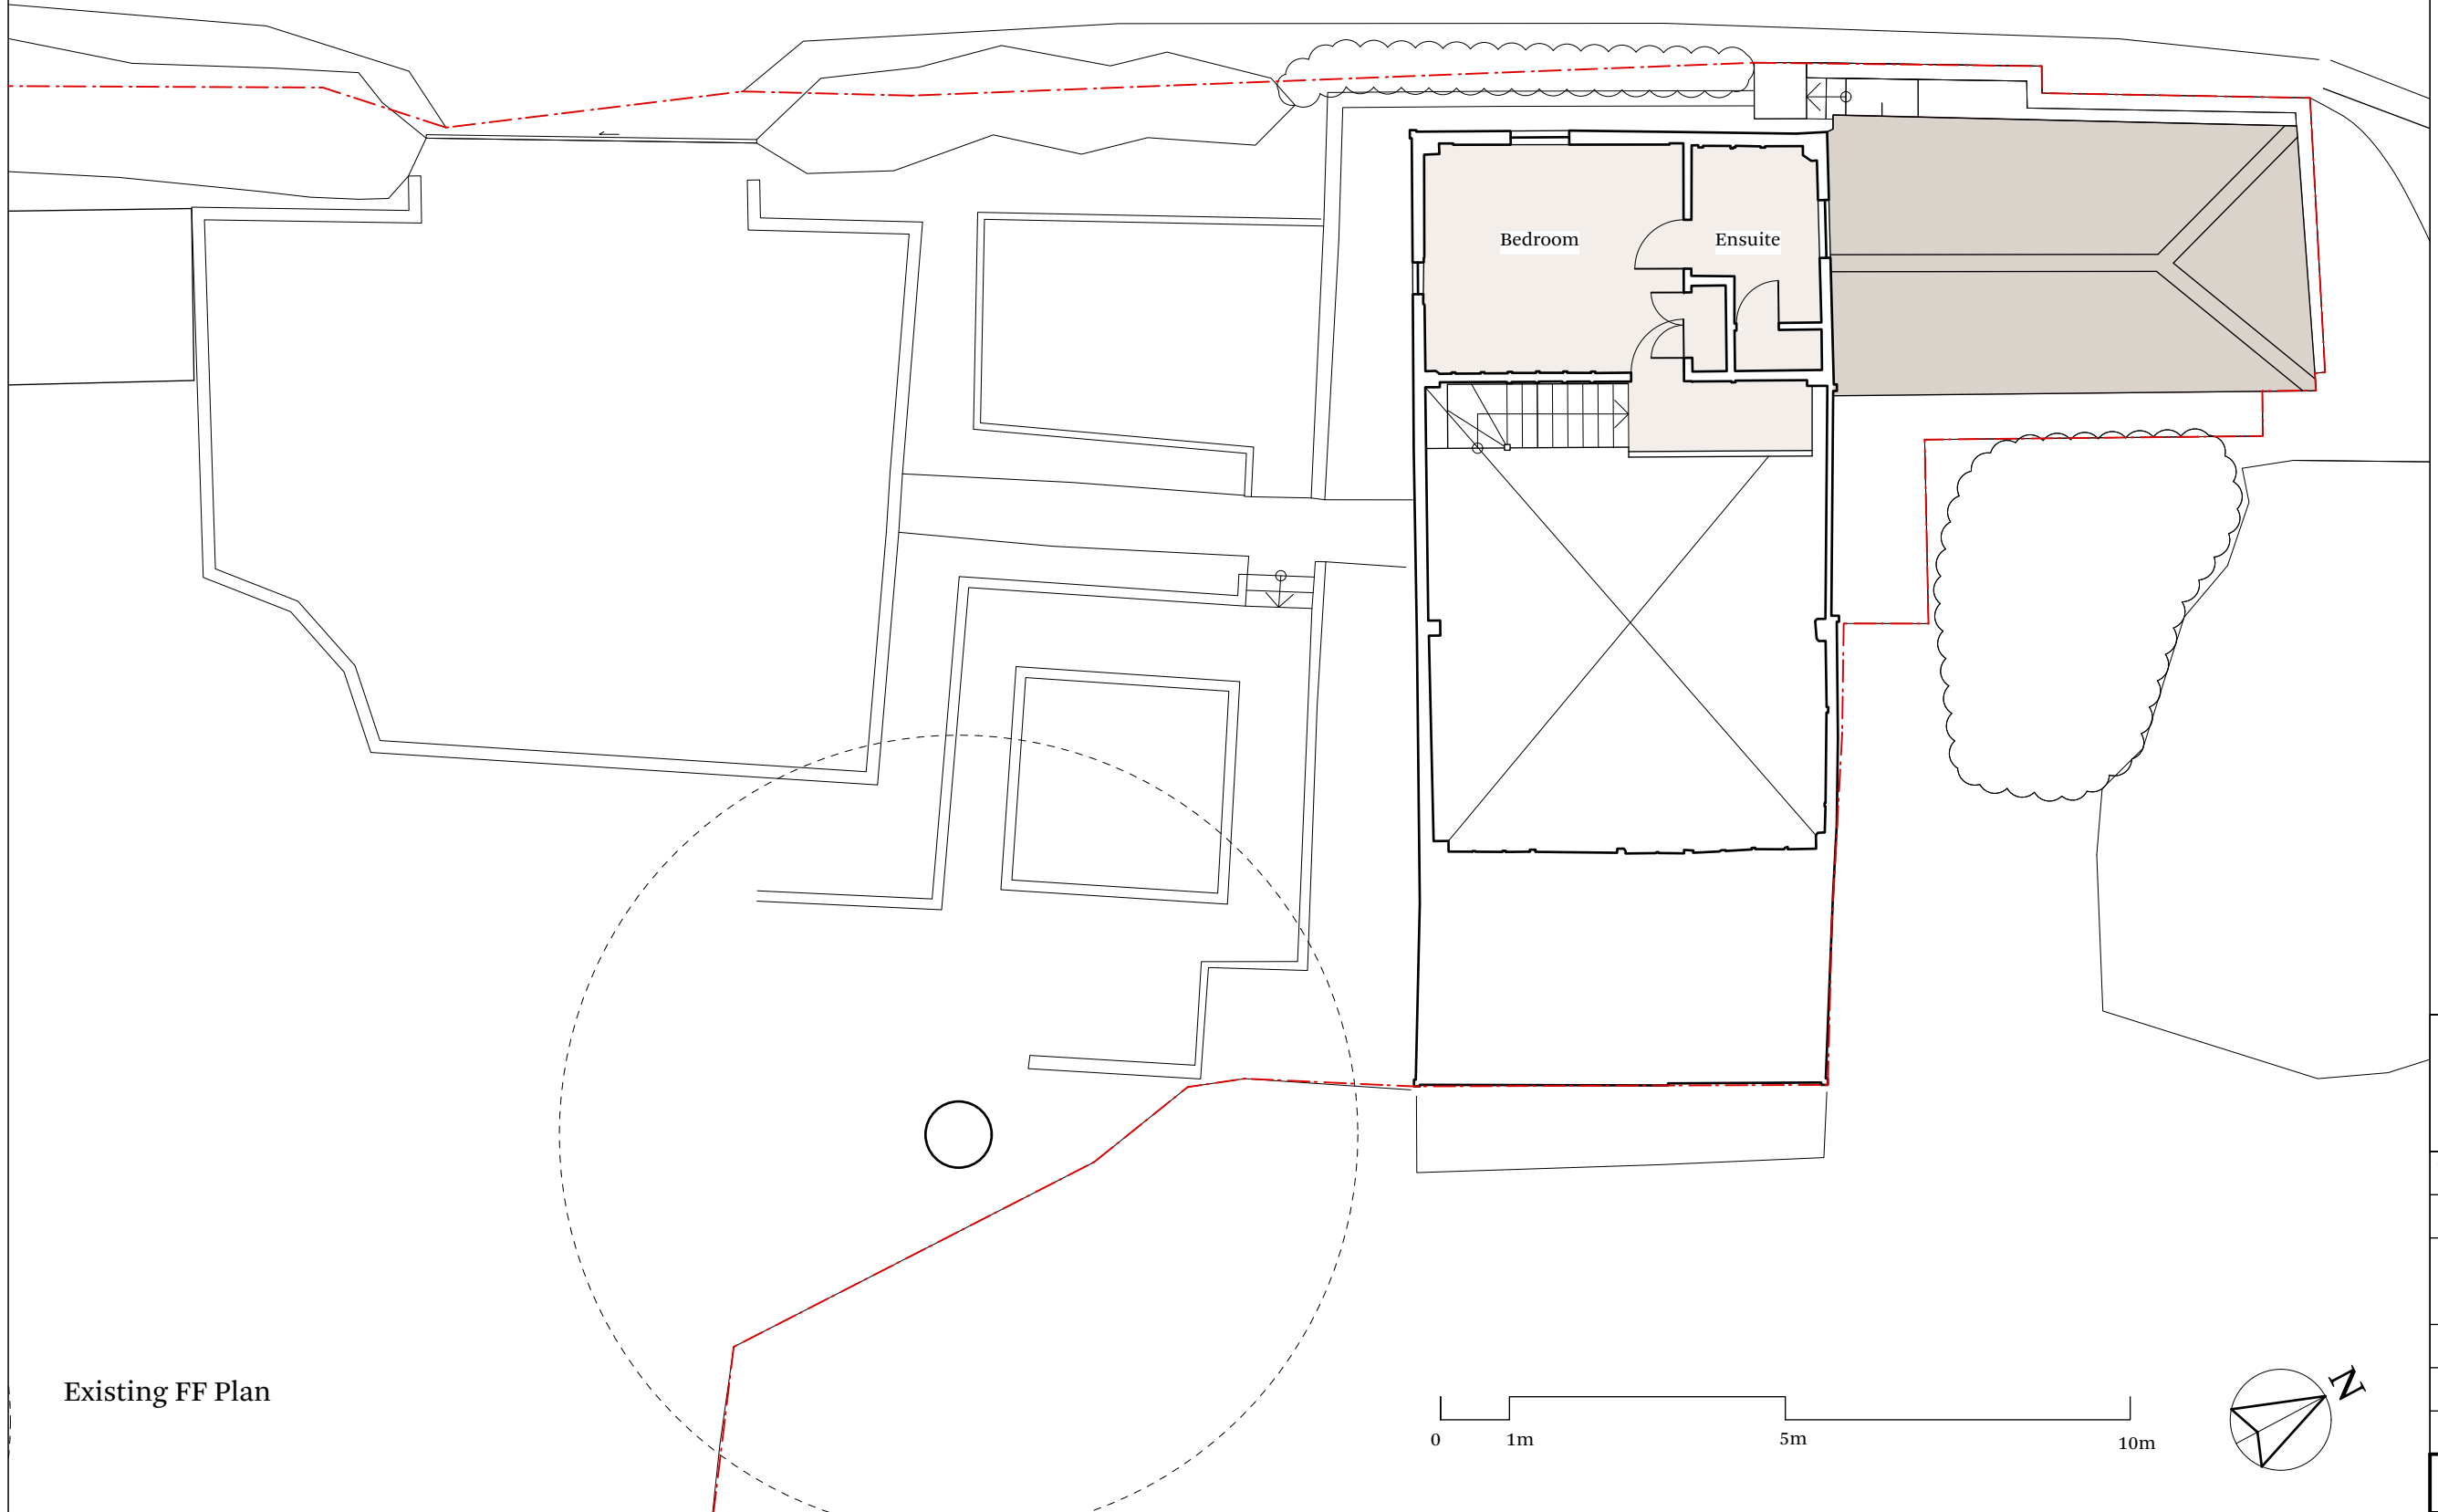

Existing FF Plan

SandyRendelArchitects

Sandy Rendel Architects Ltd
 Unit 20a, Biffie Yard, London SE17 3QA
 T: +44(0)20 3602 1260 E: info@sandyrendel.com

Job No:	272
Project:	Oakenden Barn
Drawing title:	Existing First Floor Plan
Scale:	1:100 @ A3
Origination Date:	October 2022
Status:	Planning

Drawing No:	257/PL/101	Rev	-
-------------	------------	-----	---