



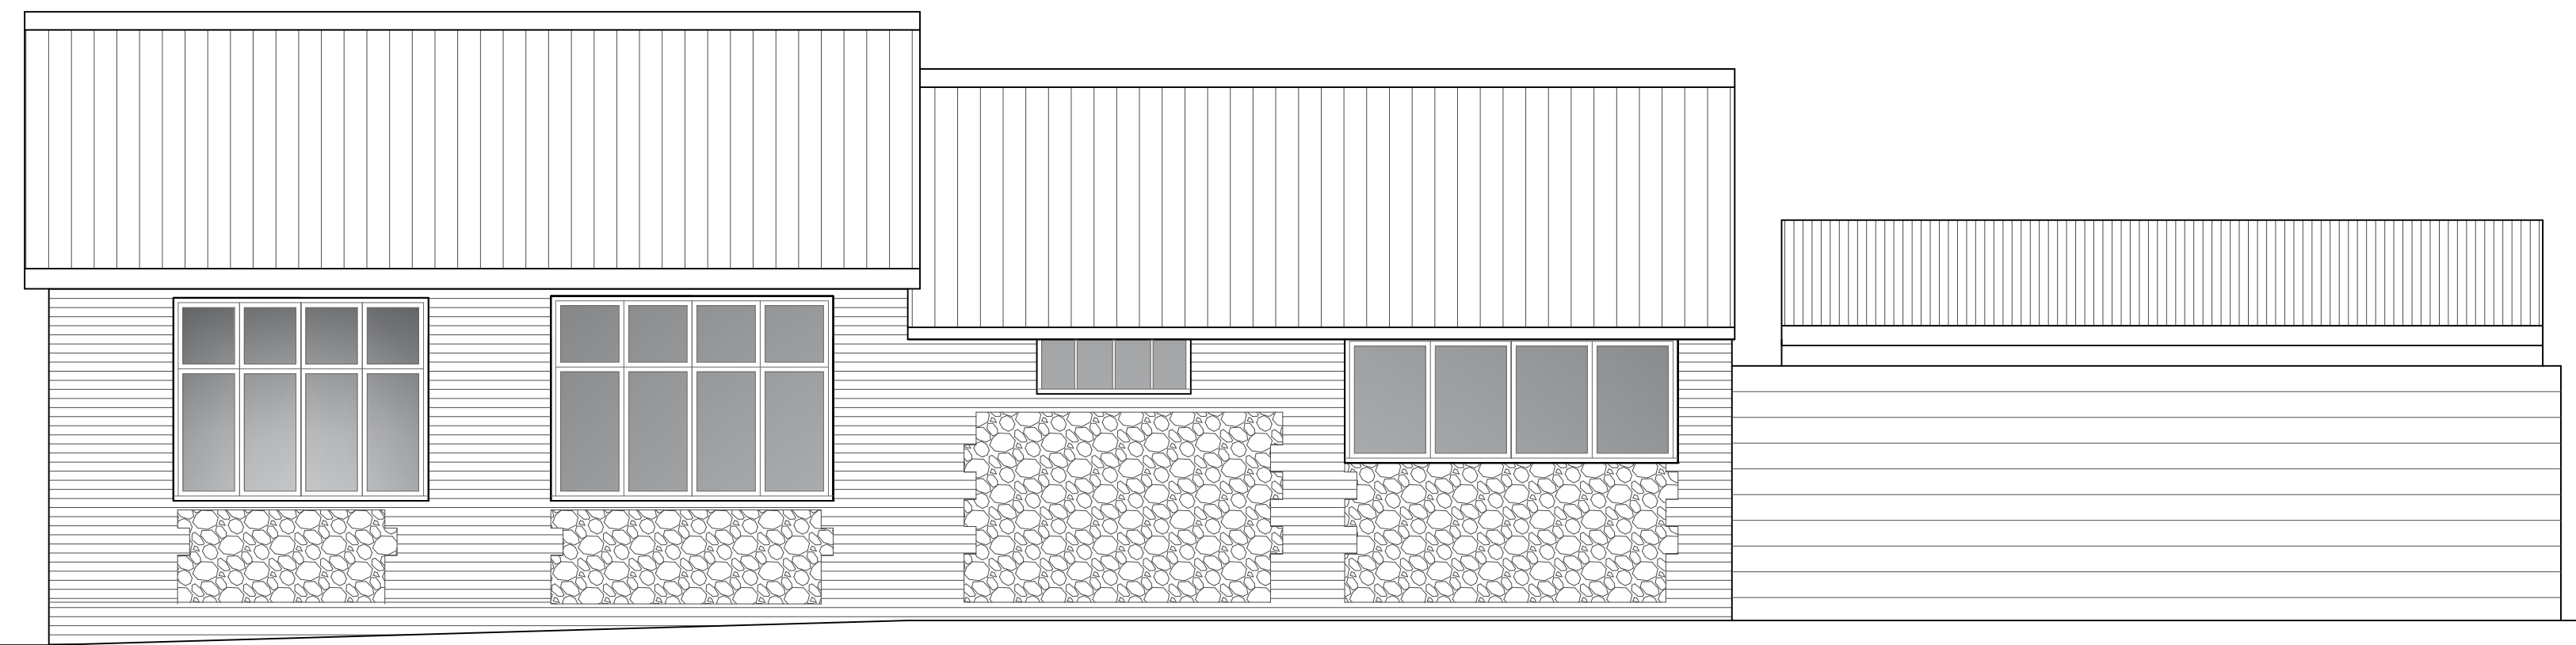

Proposed Front Elevation

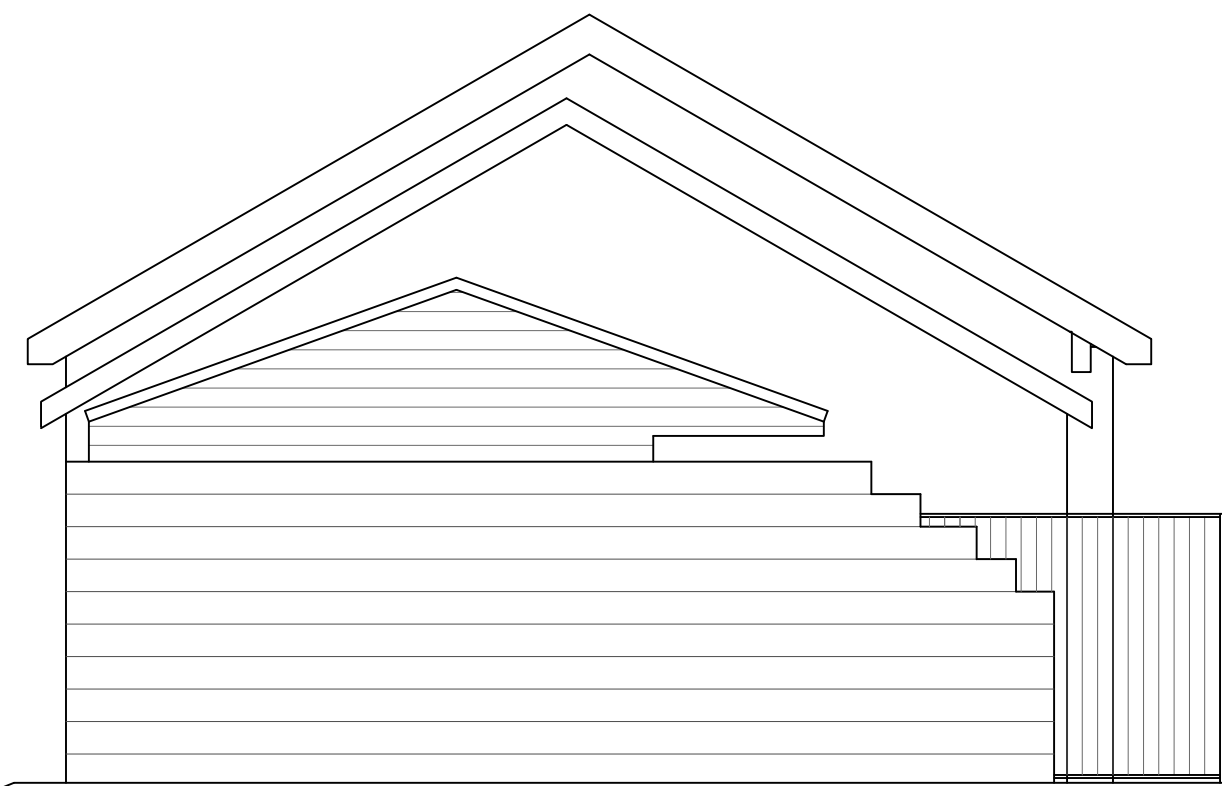


Proposed Side Elevation




Proposed Rear Elevation



Proposed Side Elevation

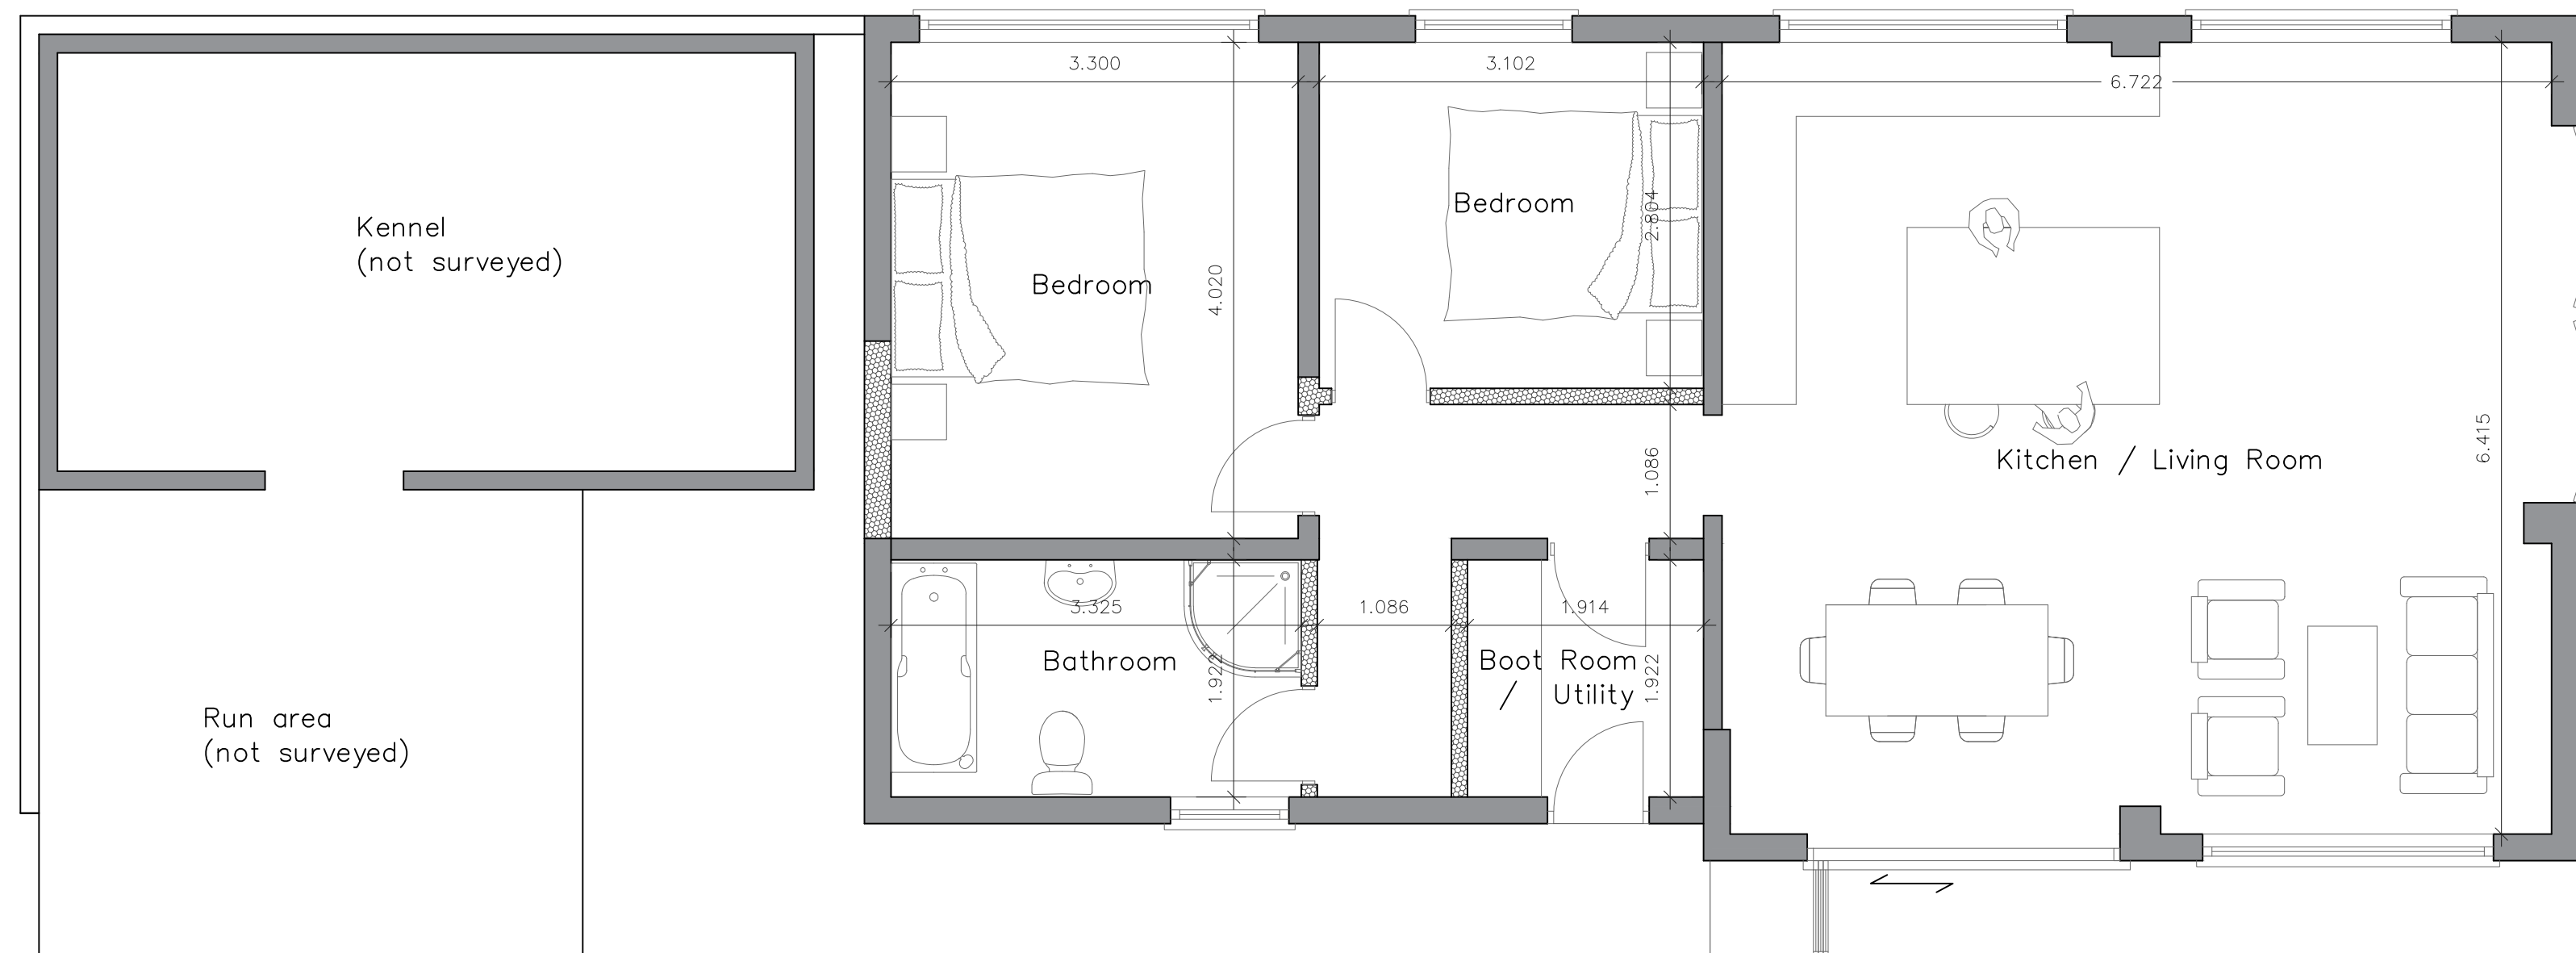

Proposed Plan

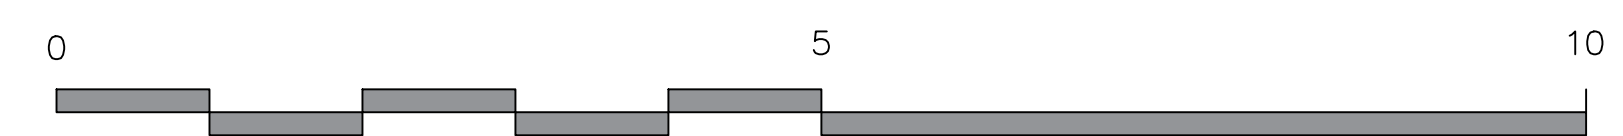

CLIENT	MR T THOMPSON
LOCATION	ORCHID MEADOWS, NETHERGATE ROAD, HOPTON, SUFFOLK IP22 1QZ
JOB DESCRIPTION	CONVERSION OF REDUNDANT FARM BUILDING INTO A DWELLING
TITLE	PROPOSED
DATE	APRIL 2023
SCALE	1 : 50 @ A1
JOB 1608	DRAWING NO. 02
	<small>TIM MOLL ARCHITECTURE 1 RODWELL CLOSE, HOLBROOK, SUFFOLK IP92FA M. 07818087280 E. tim@timmoll.com</small>