



Existing Front Elevation

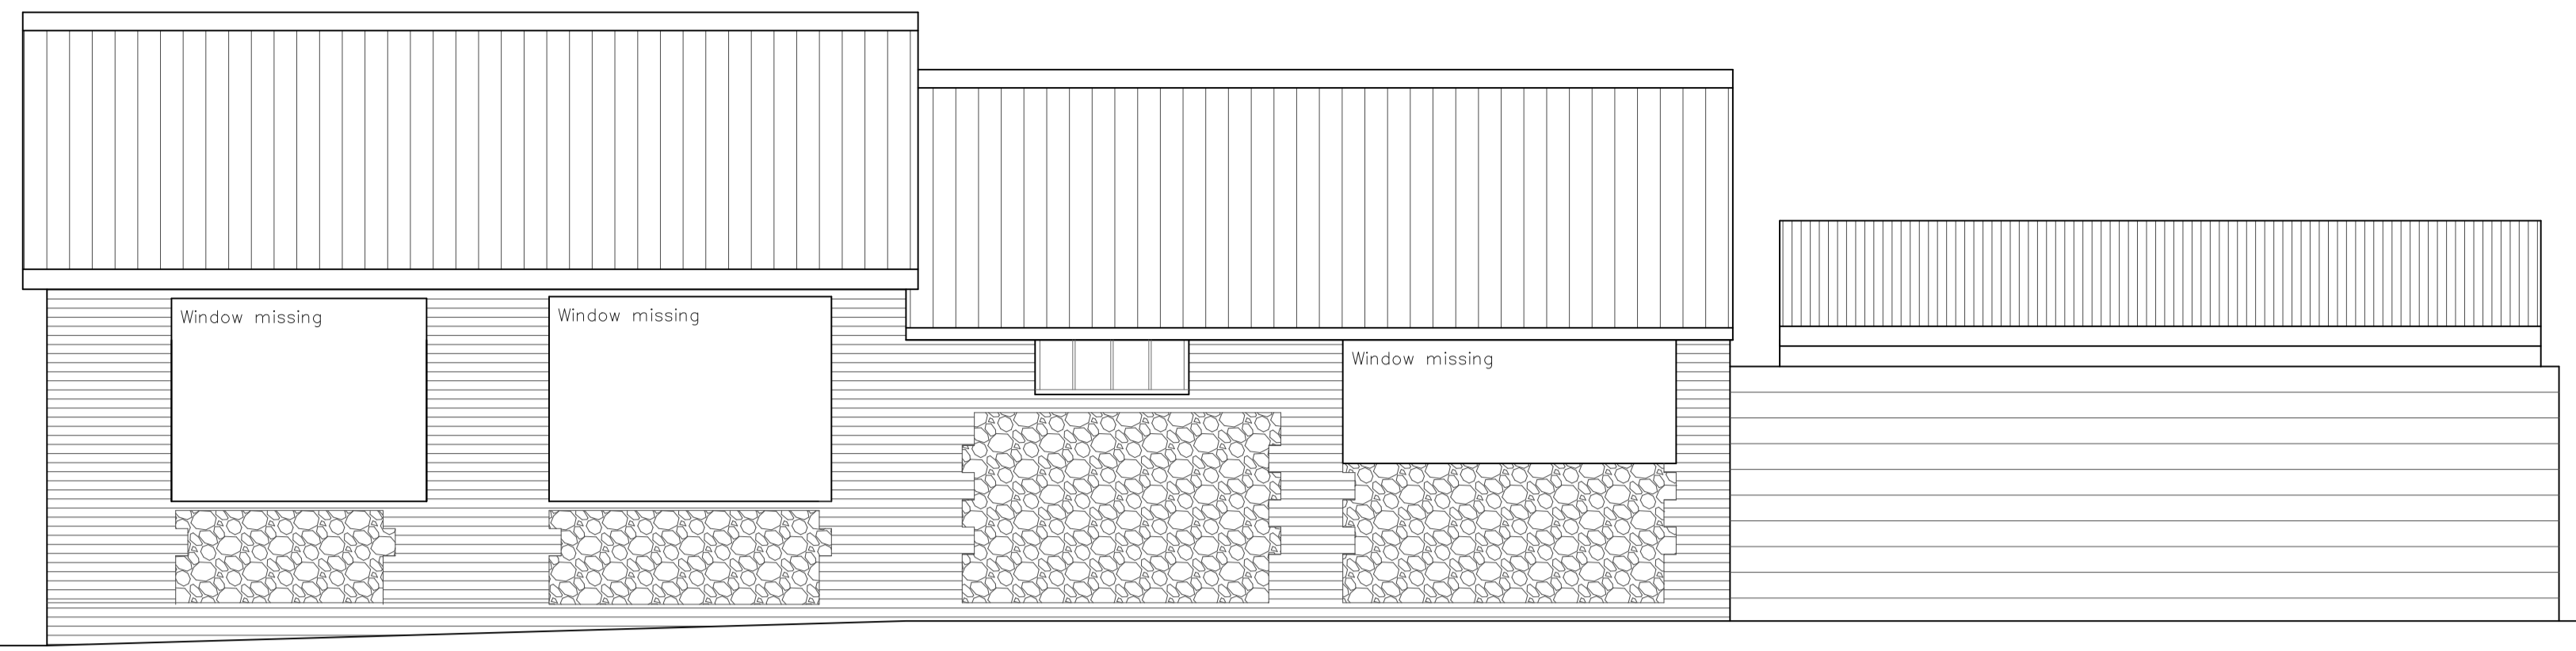


Existing Side Elevation




Existing Rear Elevation

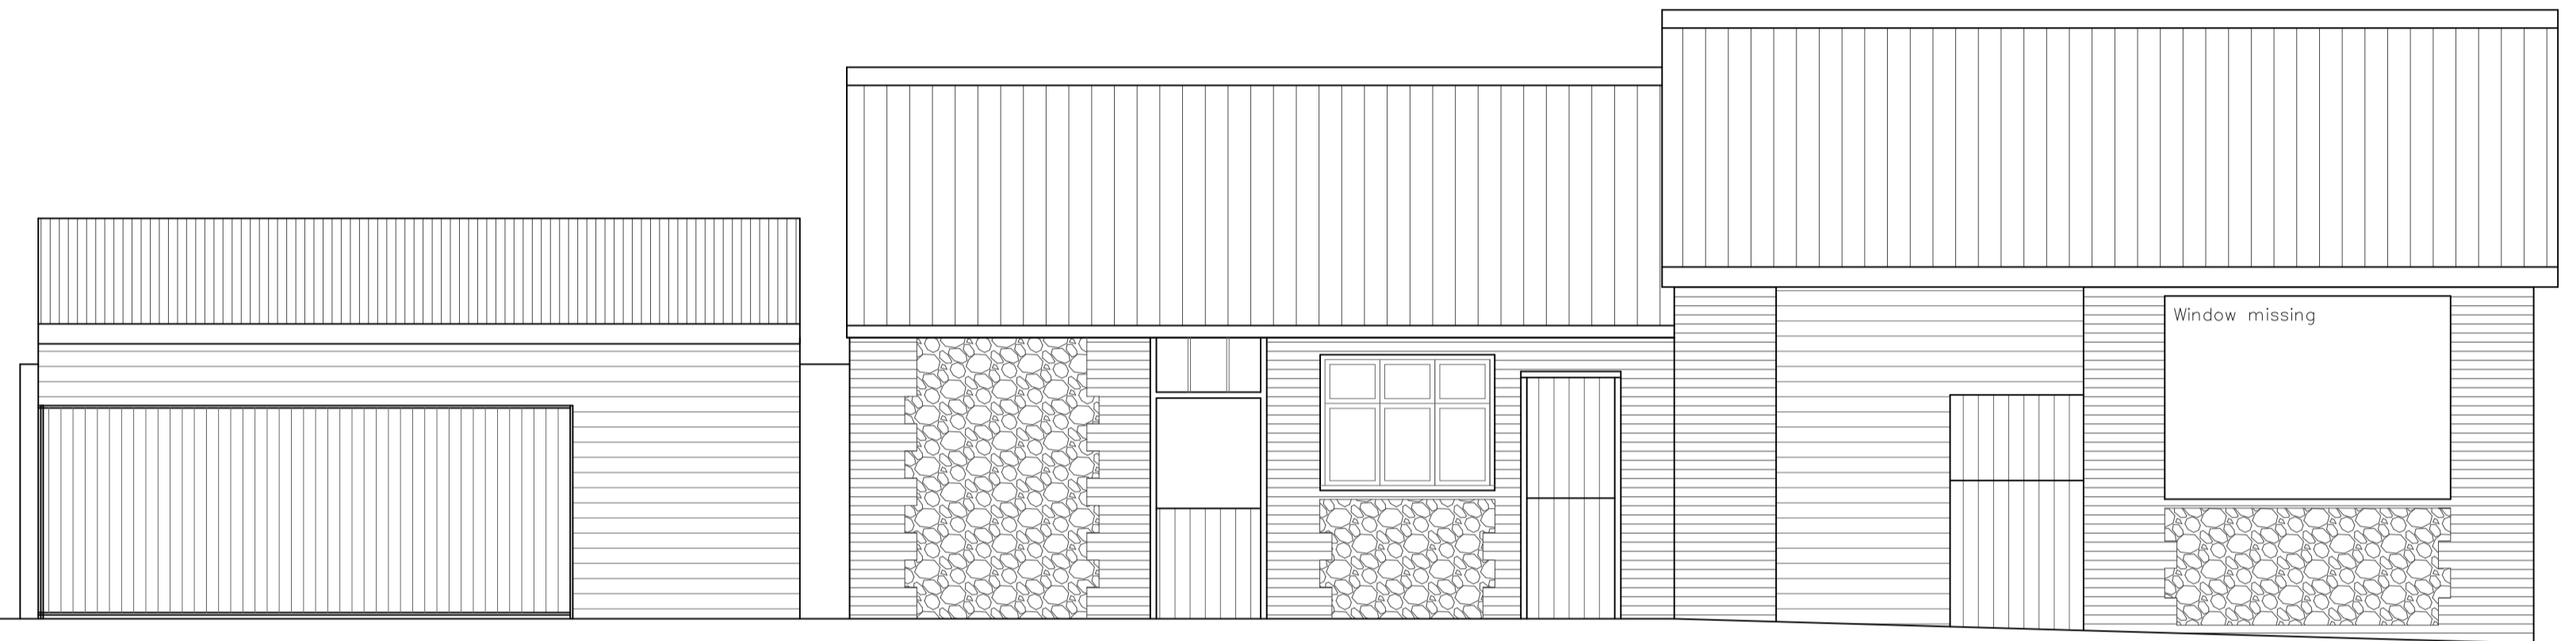


Existing Side Elevation

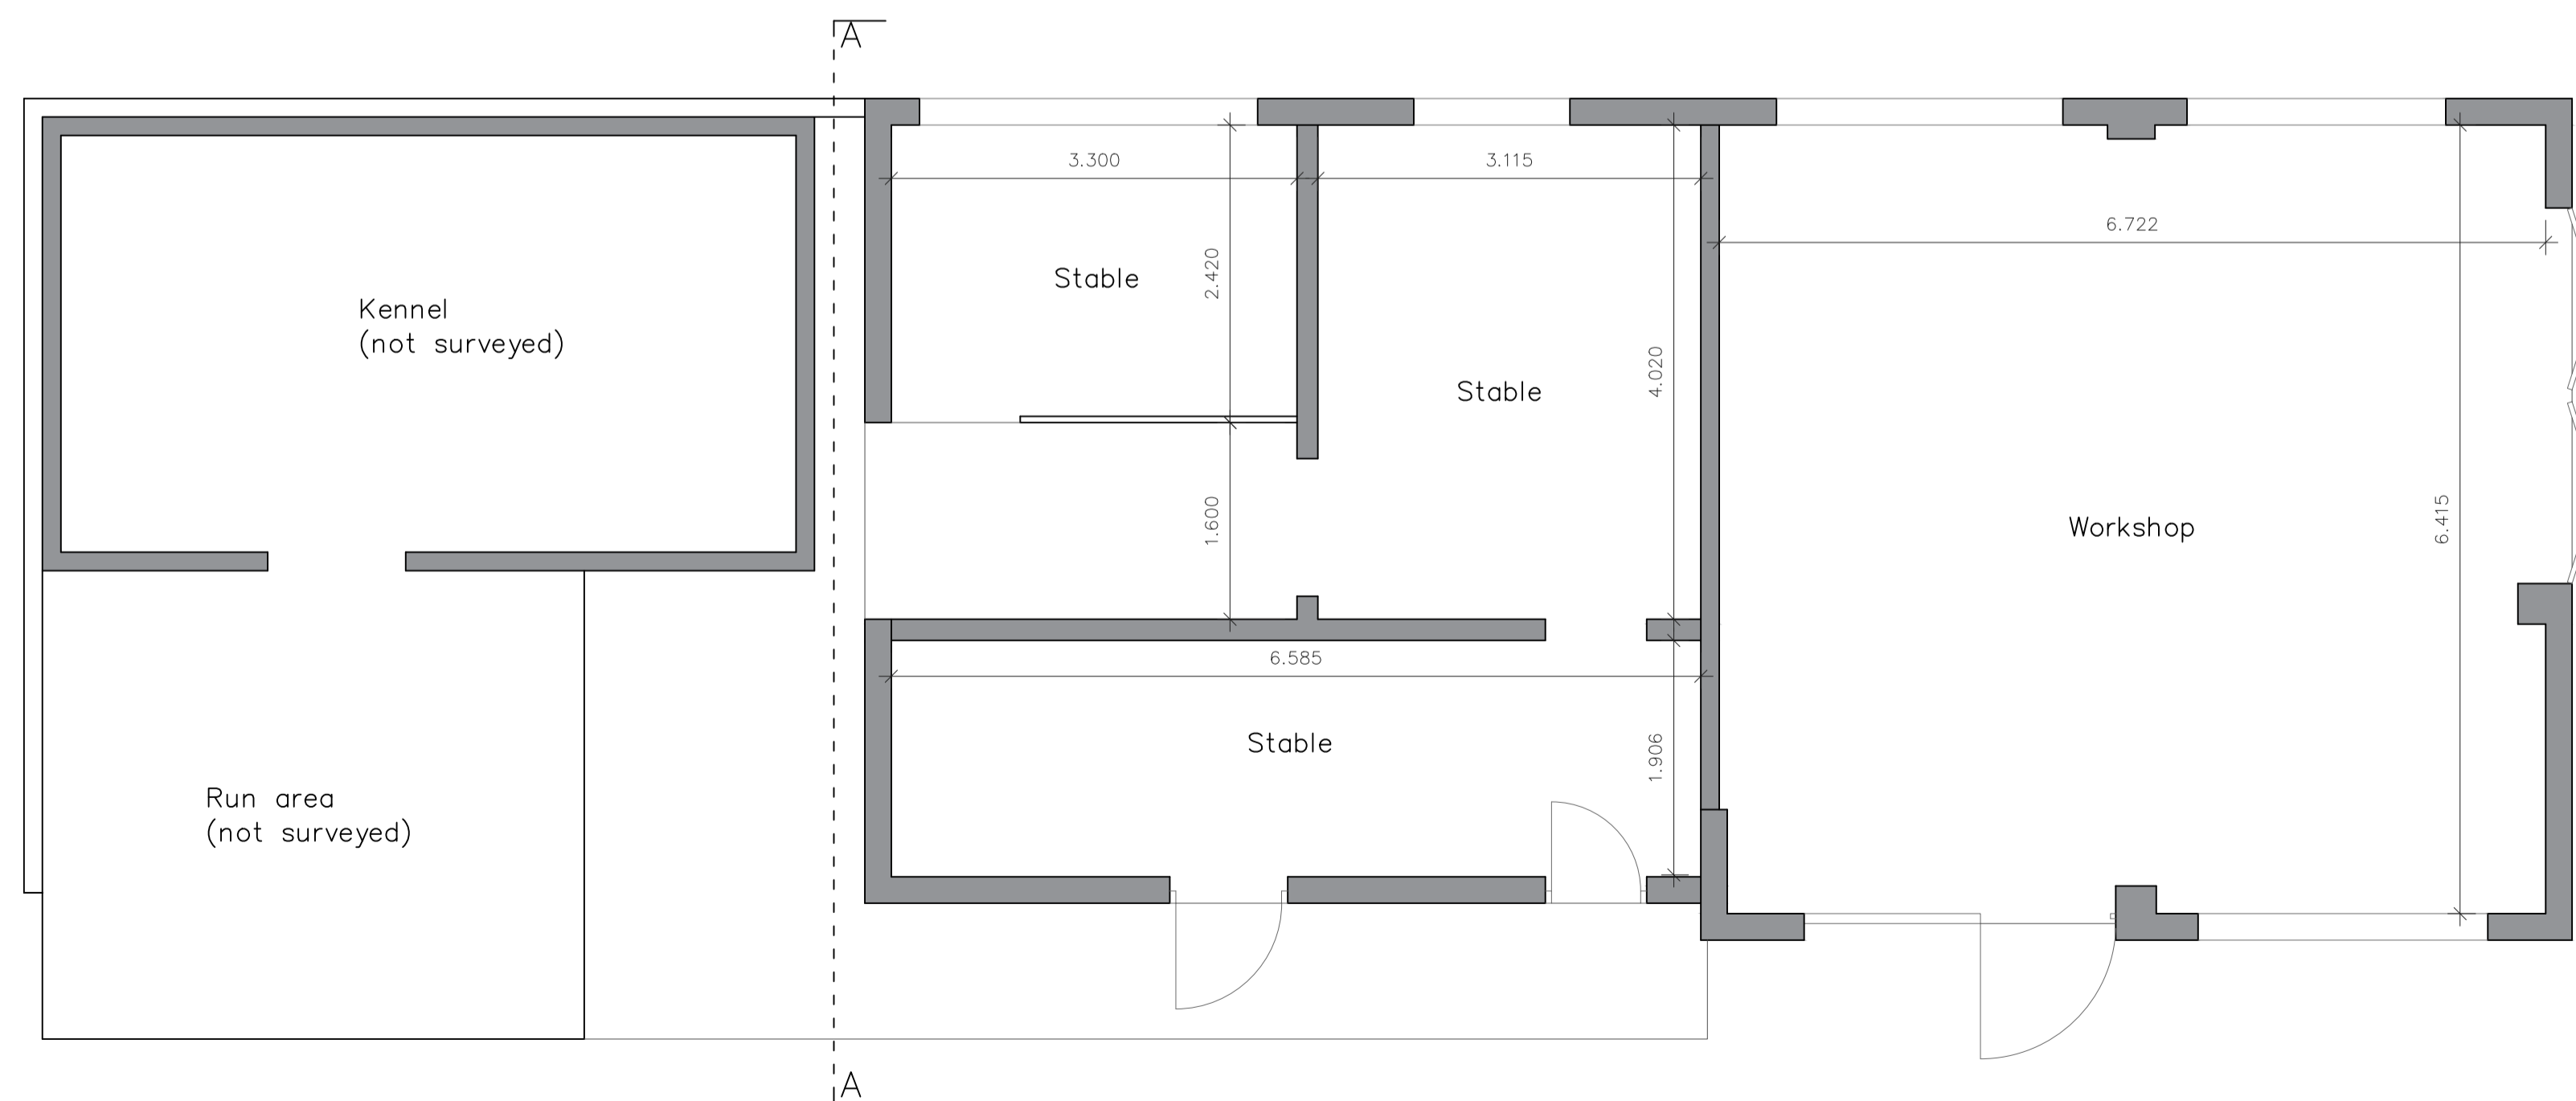

Existing Plan

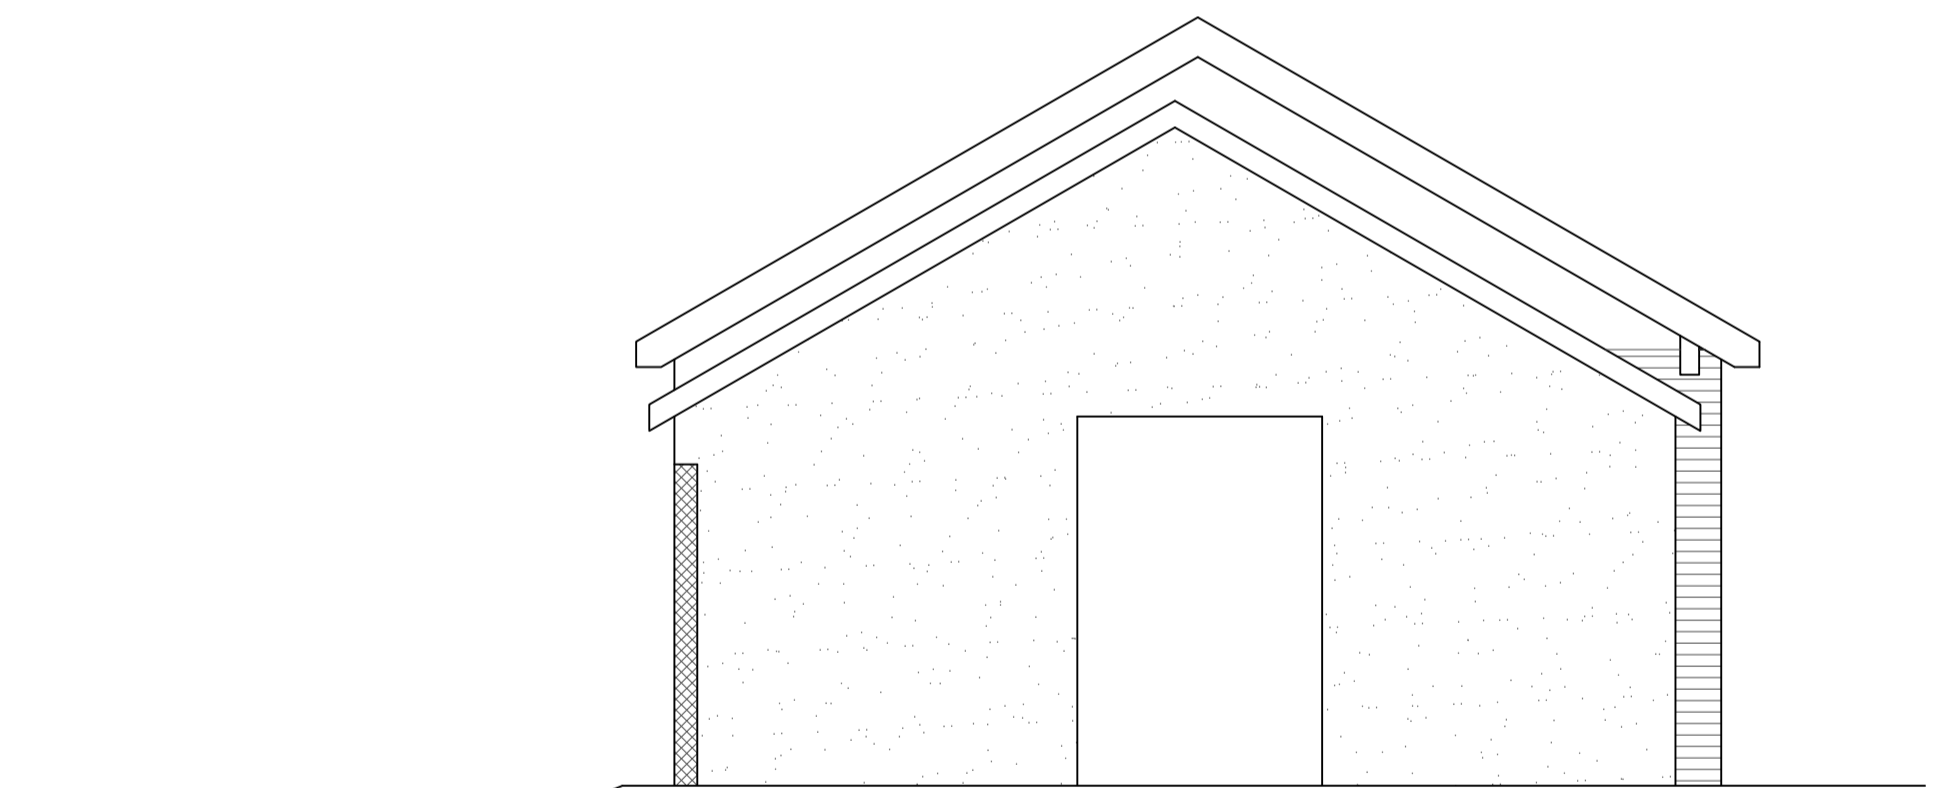

Existing Section AA

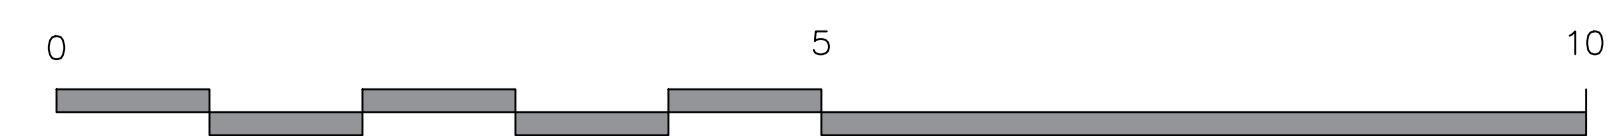

TMA TIM MOLL architecture	
CLIENT	MR T THOMPSON
LOCATION	ORCHID MEADOWS, NETHERGATE ROAD, HOPTON, SUFFOLK IP22 1QZ
JOB DESCRIPTION	CONVERSION OF REDUNDANT FARM BUILDING INTO A DWELLING
TITLE	EXISTING
DATE	APRIL 2023
SCALE	1 : 50 @ A1
JOB	1608
DRAWING NO.	01
<small>TIM MOLL ARCHITECTURE 1 RODWELL CLOSE, HOLBROOK, SUFFOLK IP92FA M. 07818087280 E. tim@timmoll.com</small>	