




GROUND FLOOR PLAN

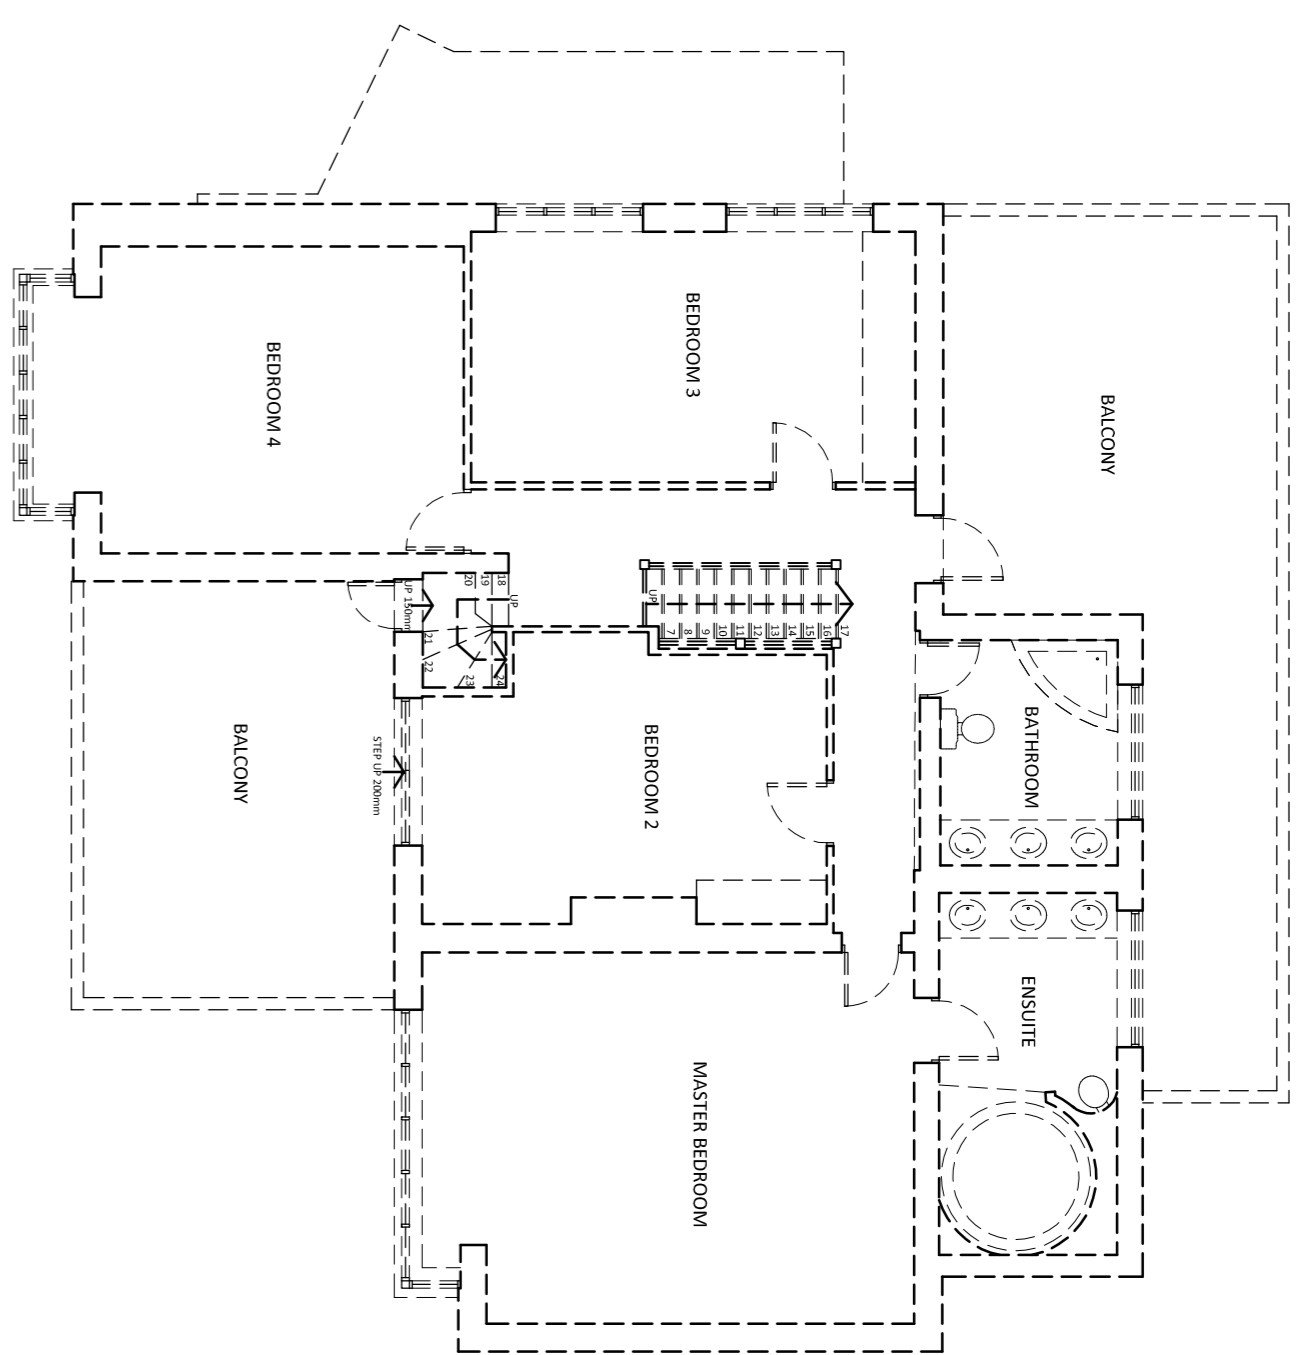

FIRST FLOOR PLAN

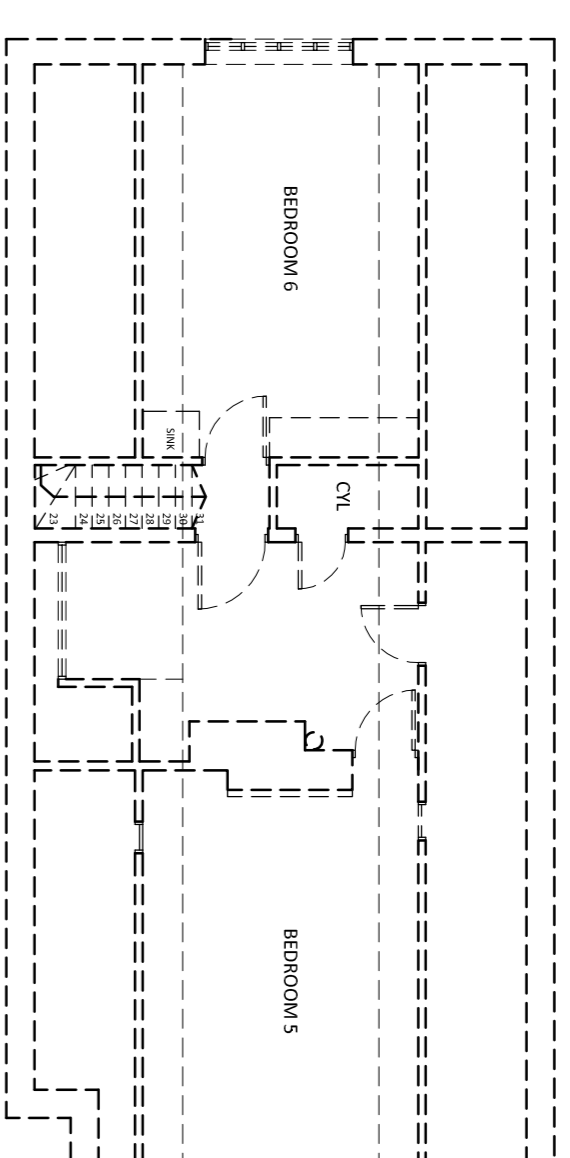


SECOND FLOOR PLAN

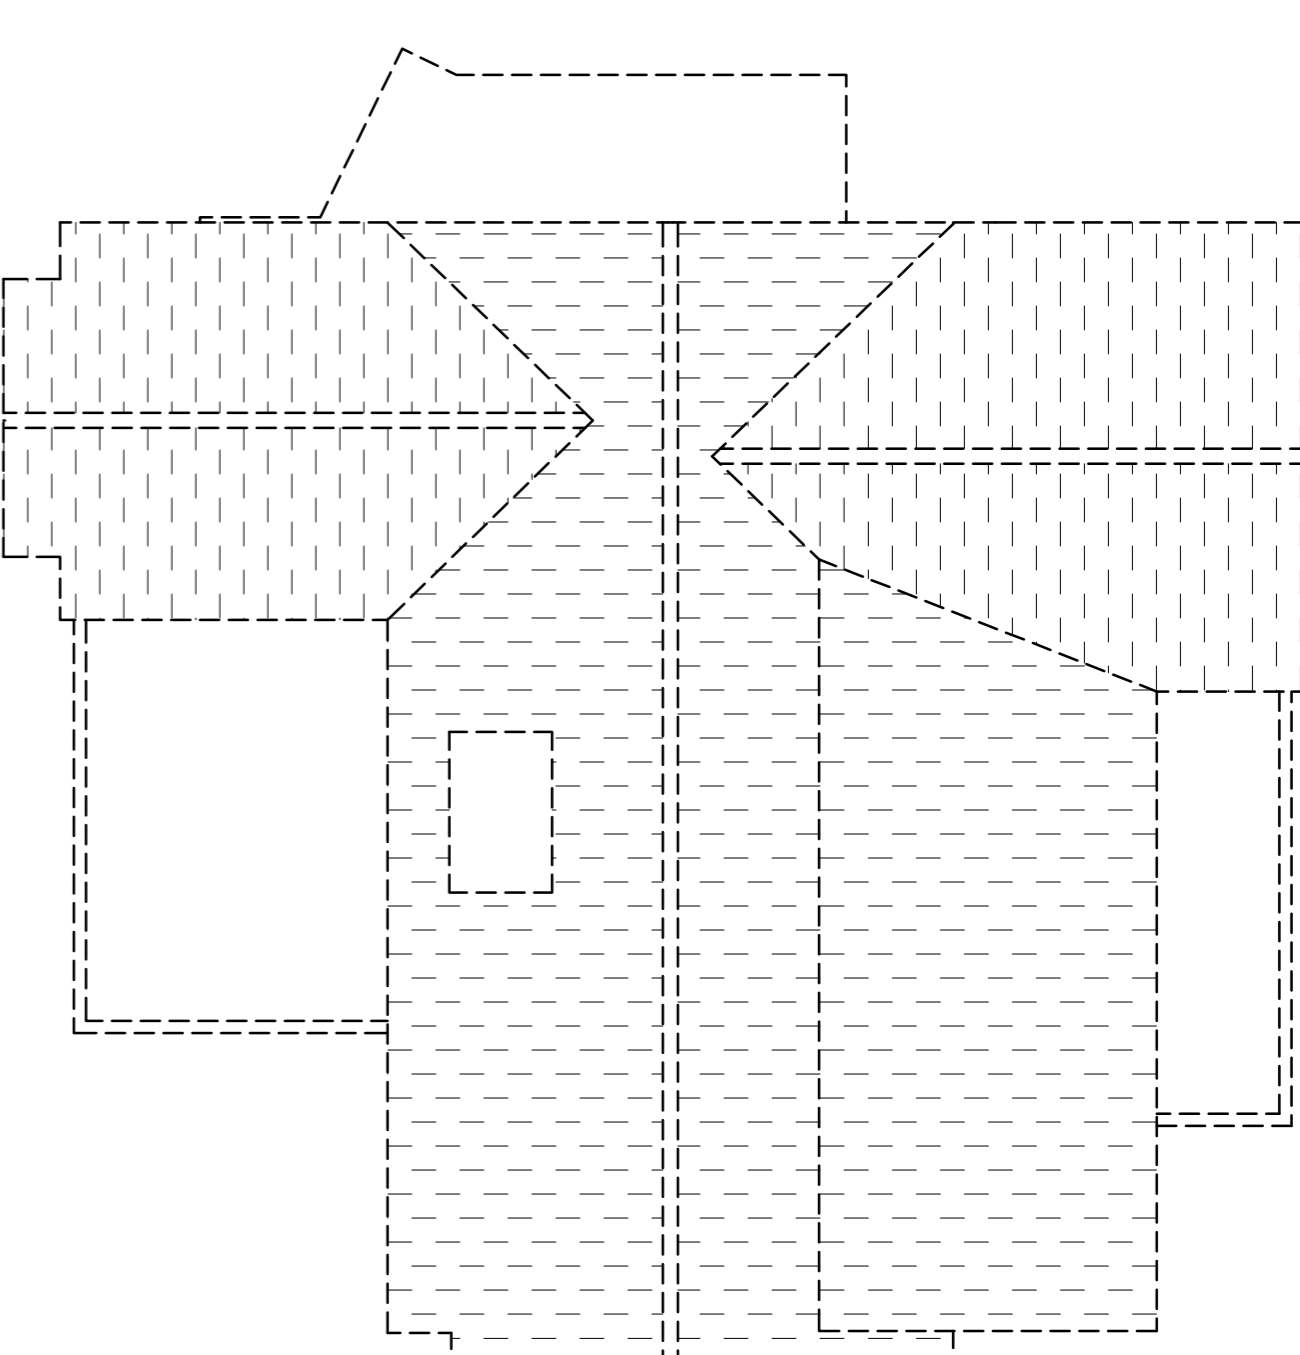


ROOF PLAN


Do not scale from this drawing.
 All discrepancies to be reported.
 All dimensions to be checked on site.

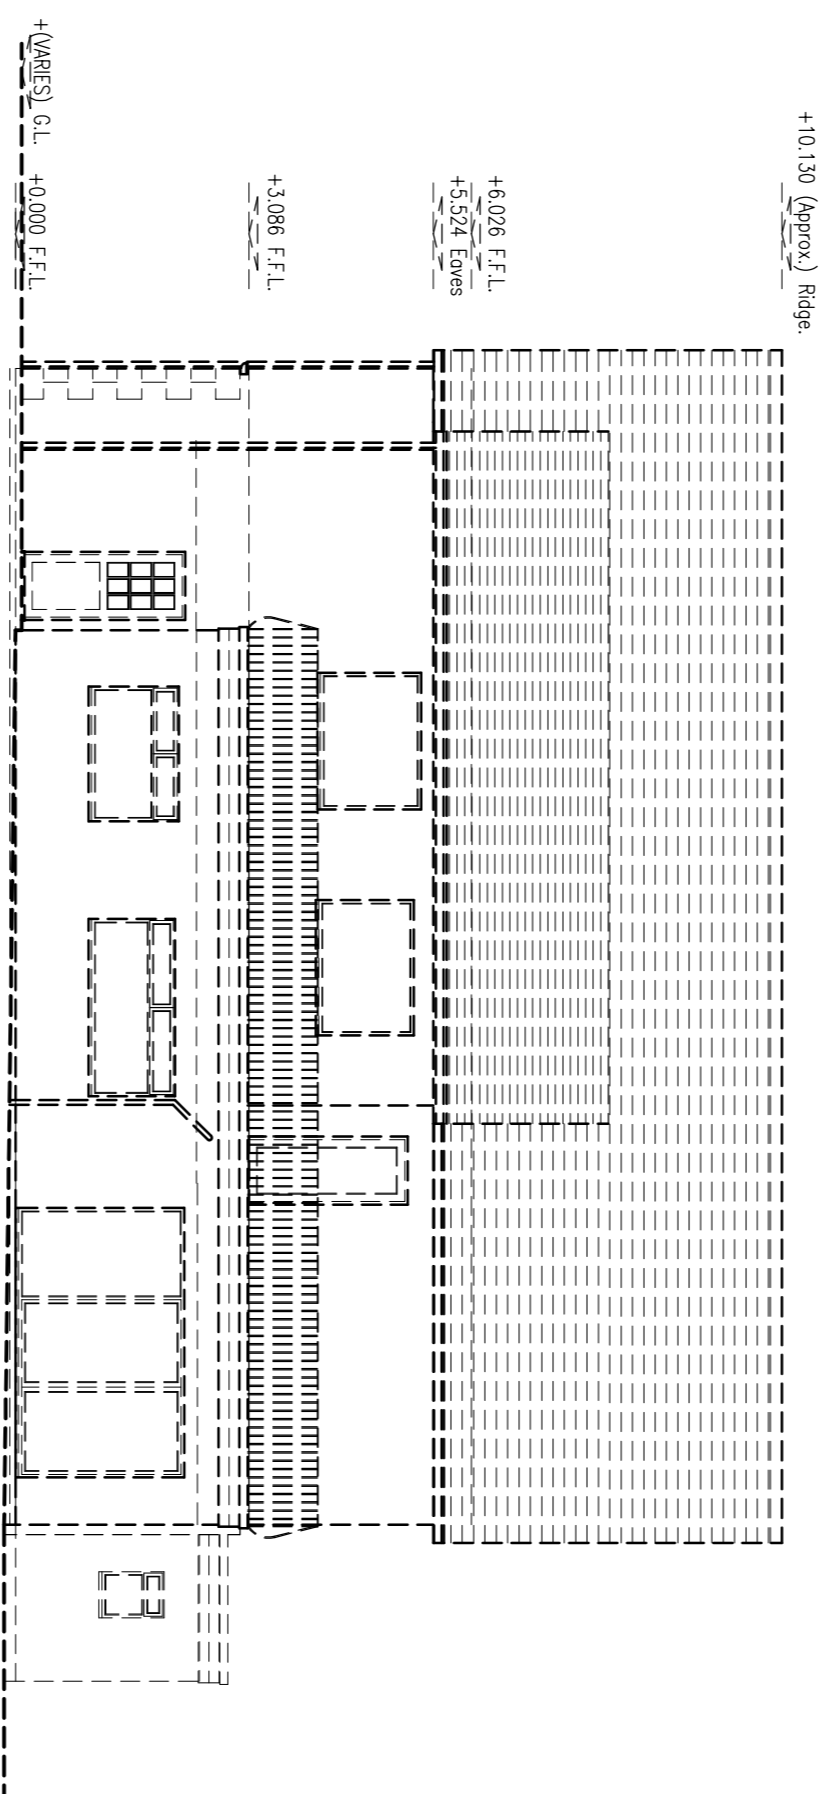


NORTH EAST ELEVATION

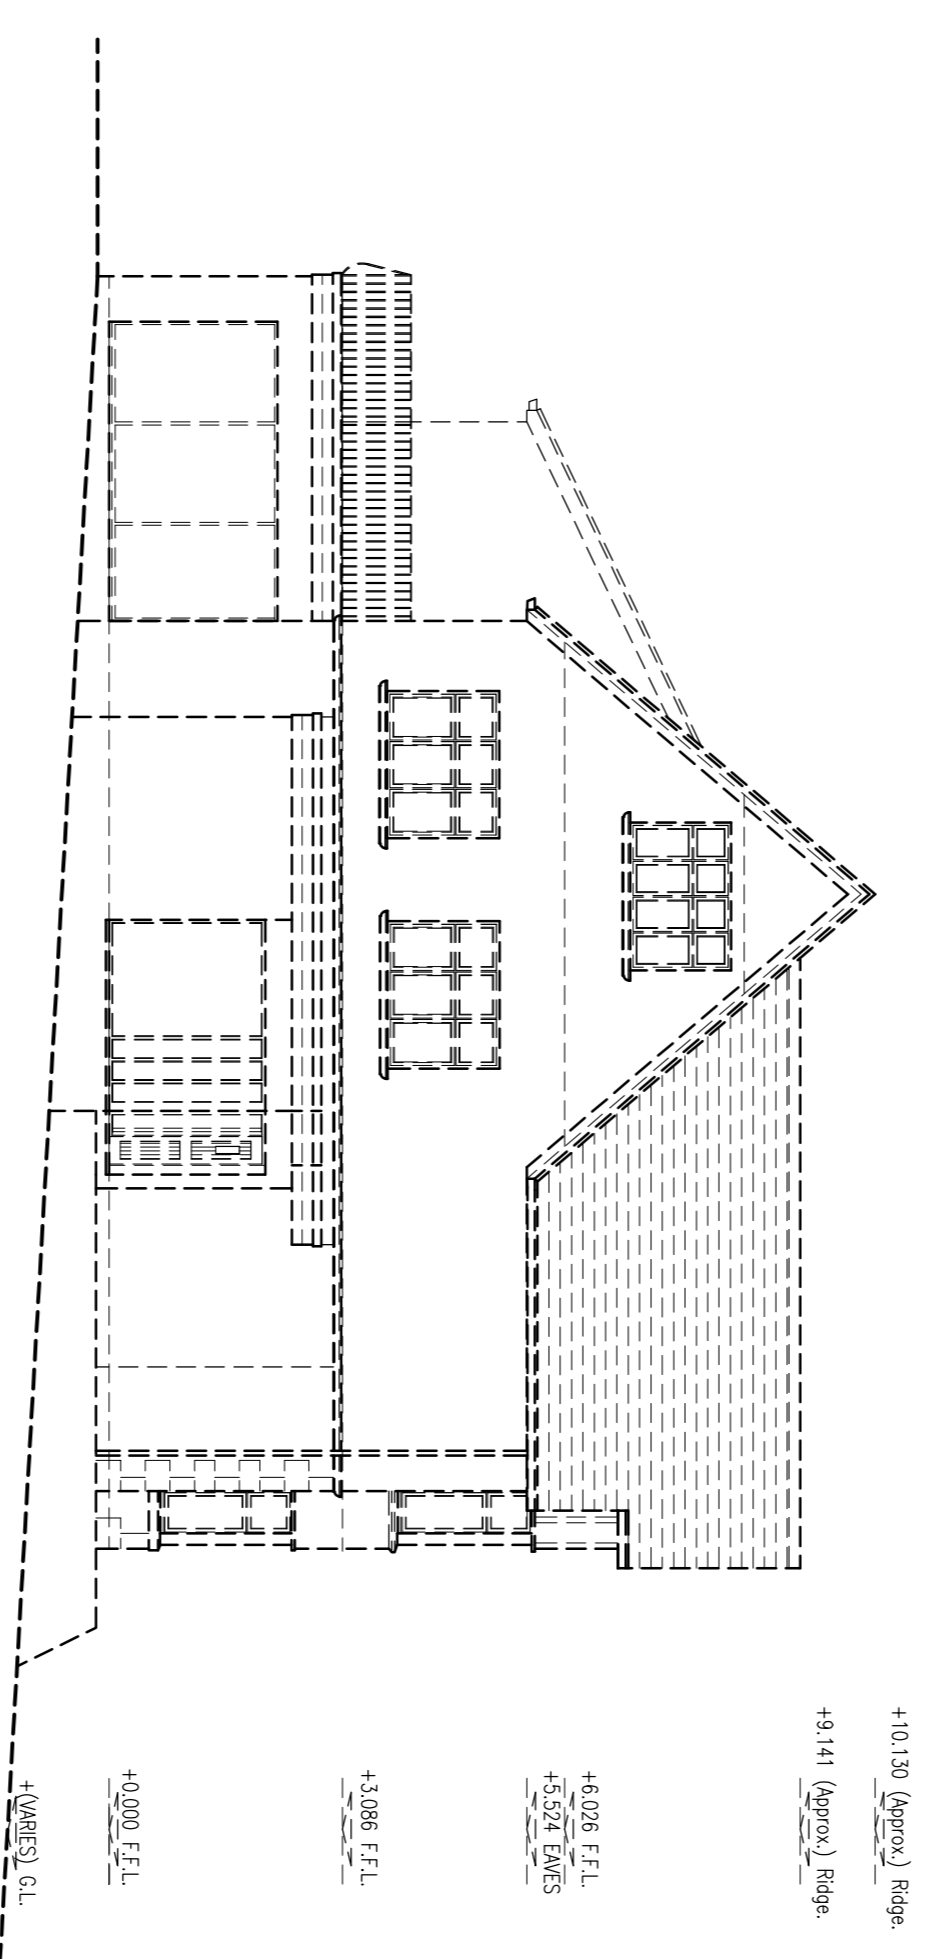


NORTH WEST ELEVATION

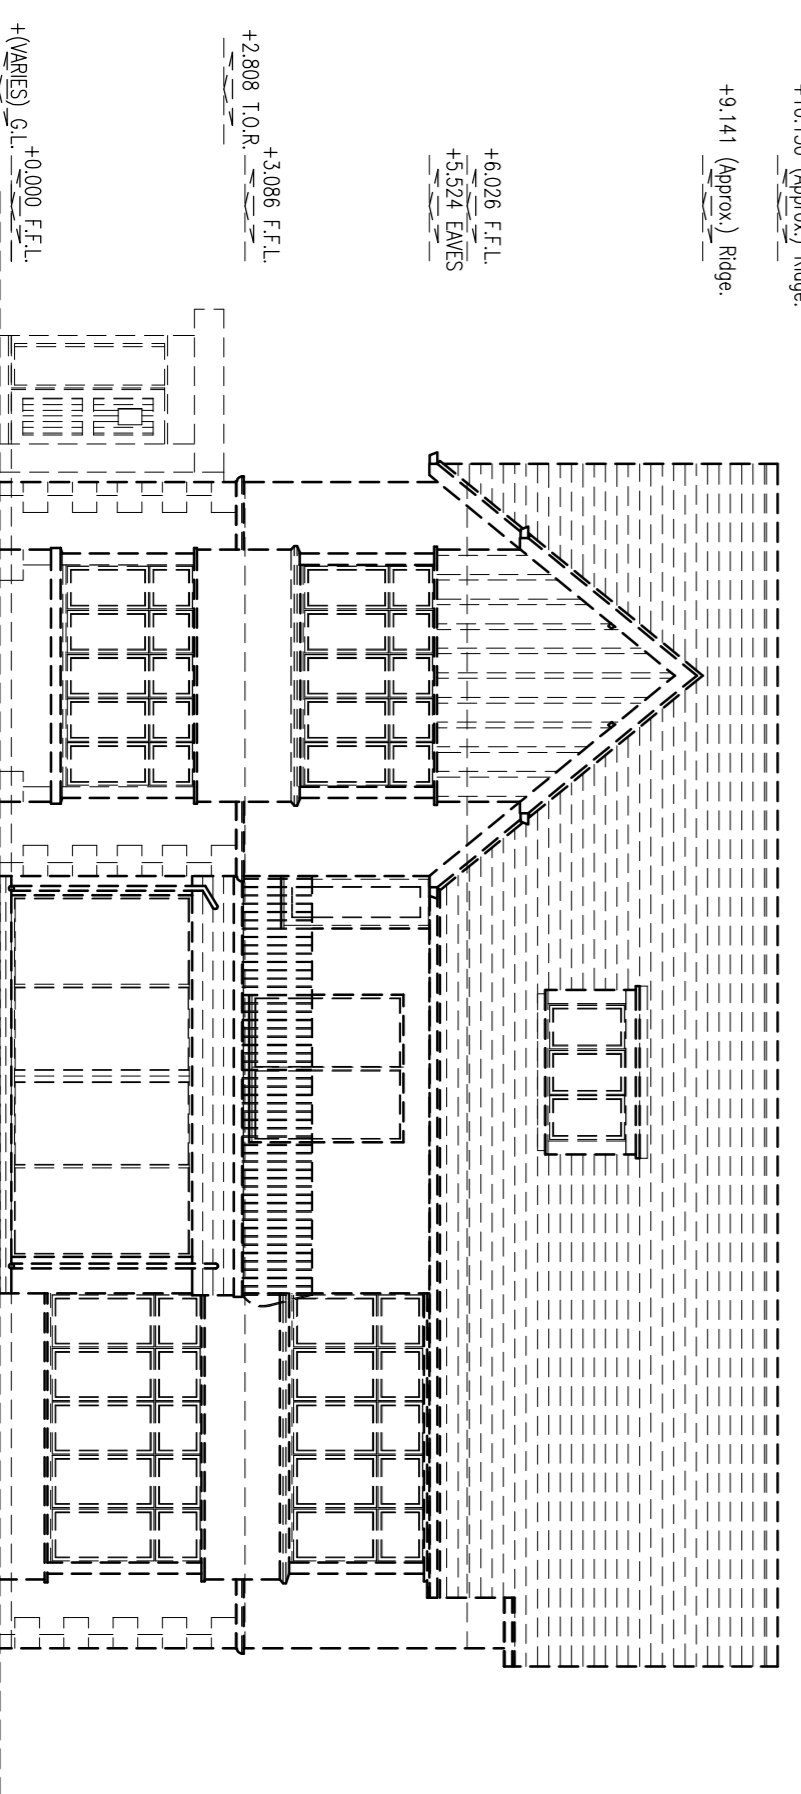


SOUTH WEST ELEVATION

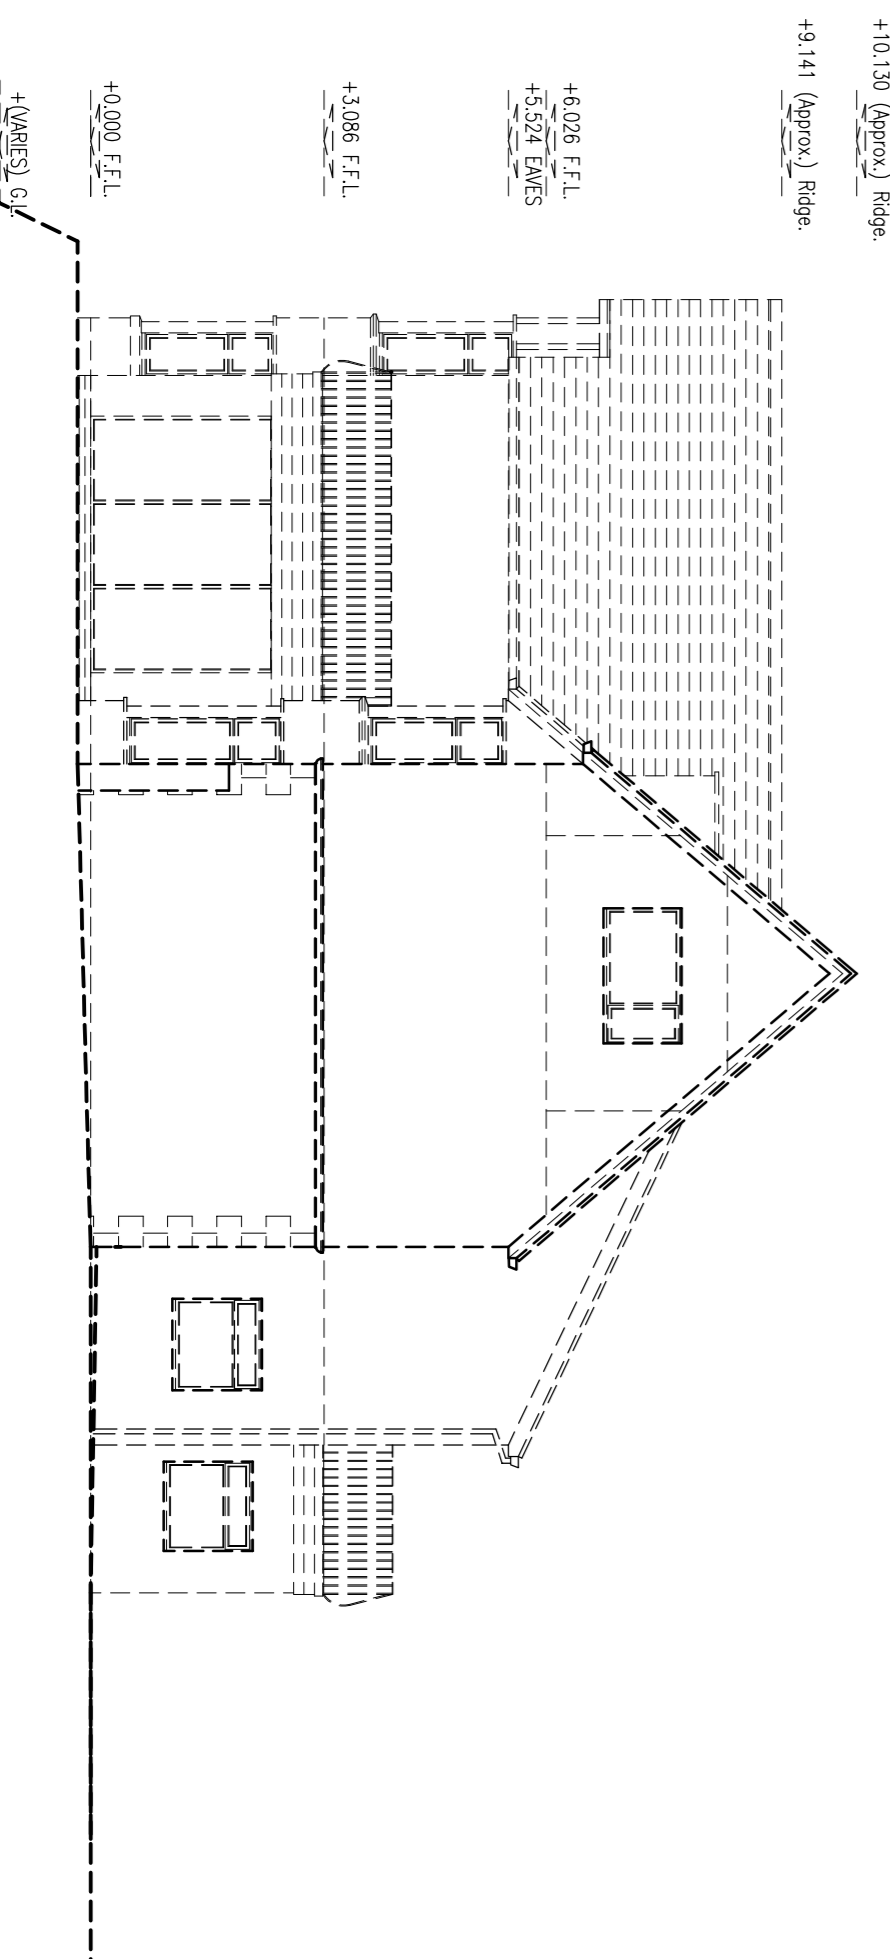

SOUTH EAST ELEVATION

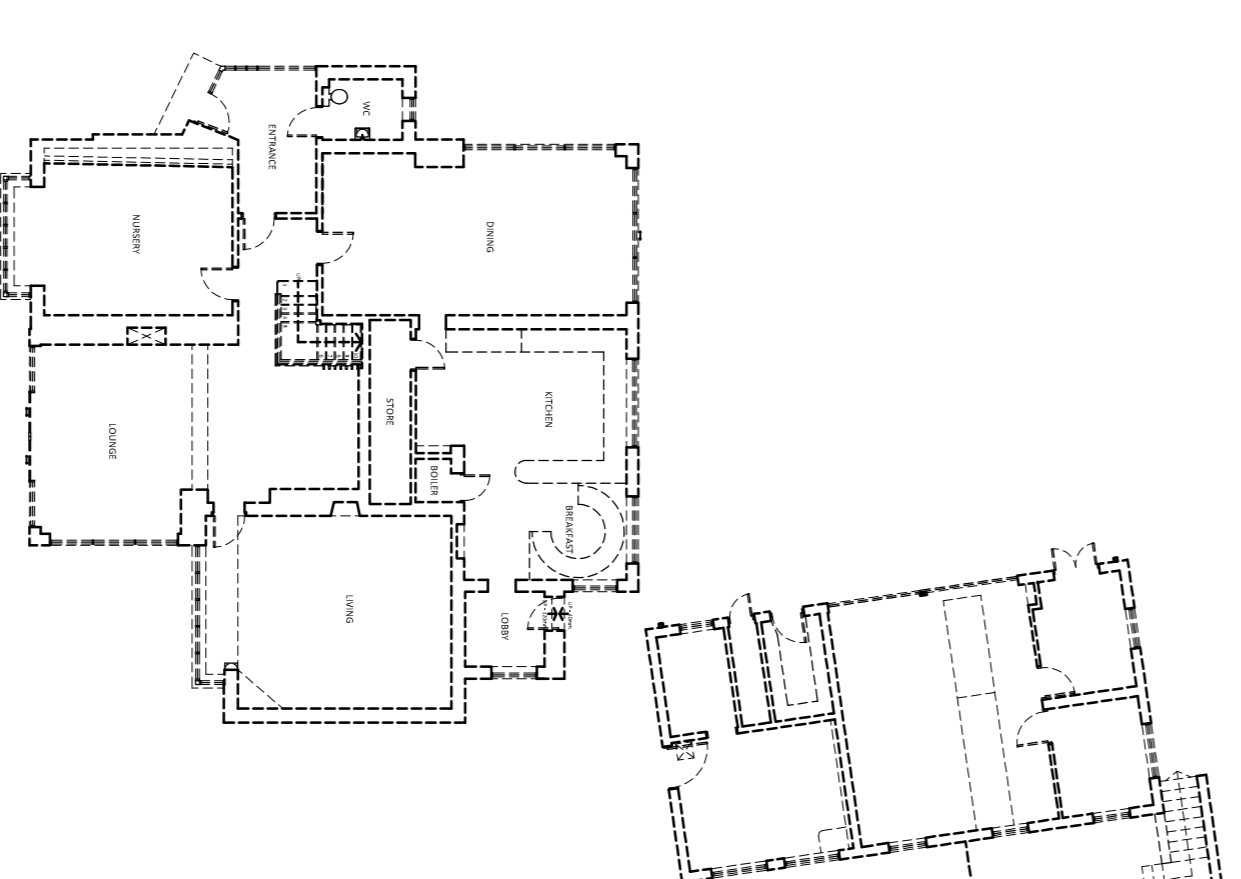

DEMOLITION NOTE:
 ALL DASHED LINES DENOTE ELEMENTS OF BUILDING TO BE DEMOLISHED (BUILDING IN ITS ENTIRETY INCLUDING EXISTING GARAGE)

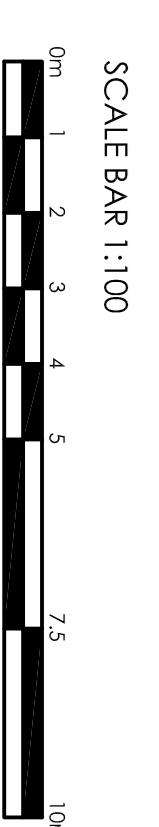

Rev	DATE	DESCRIPTION	MS	CB
PO1	12/05/21	First Issue		

Revisions:
 Proposed or Issue:
 PLANNING

Project:
 3 APPERLEY ROAD,
 STOCKFIELD

Drawing Title:
 DEMOLITION PLANS AND ELEVATIONS

Drawing No:	20222105-002
Project No:	1:100
Scale:	MS
Drawn By:	MS
Checked By:	CB
Status:	Rev
PO1	



envision
 DESIGN GROUP
 16 Riverside Studios, Amethyst Road
 Newcastle Upon Tyne
 NE4 7YL