

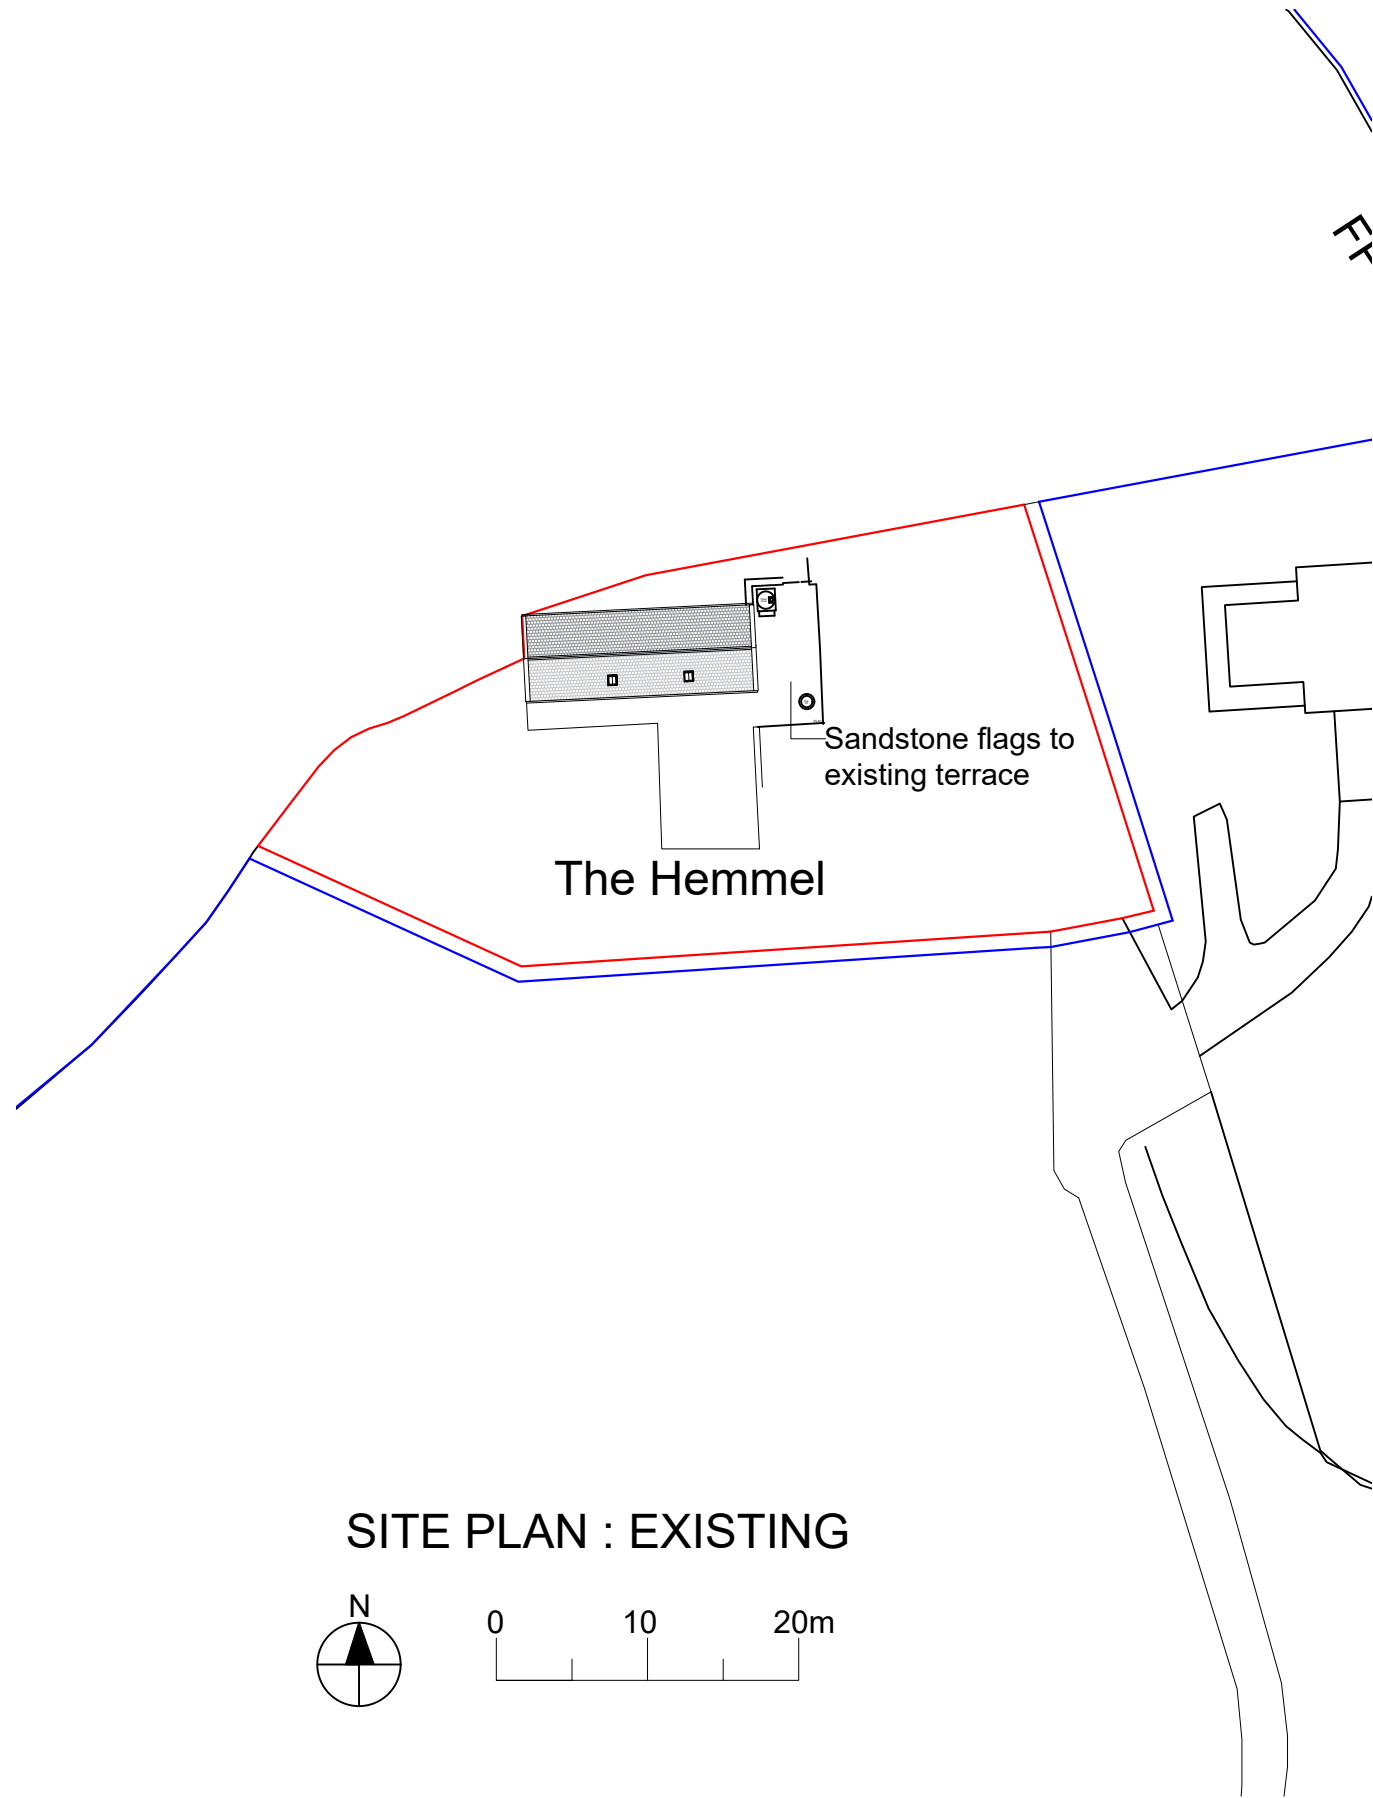



- NOTES
 1. DO NOT SCALE THIS DRAWING
 2. ALL DIMENSIONS TO BE CHECKED ON SITE

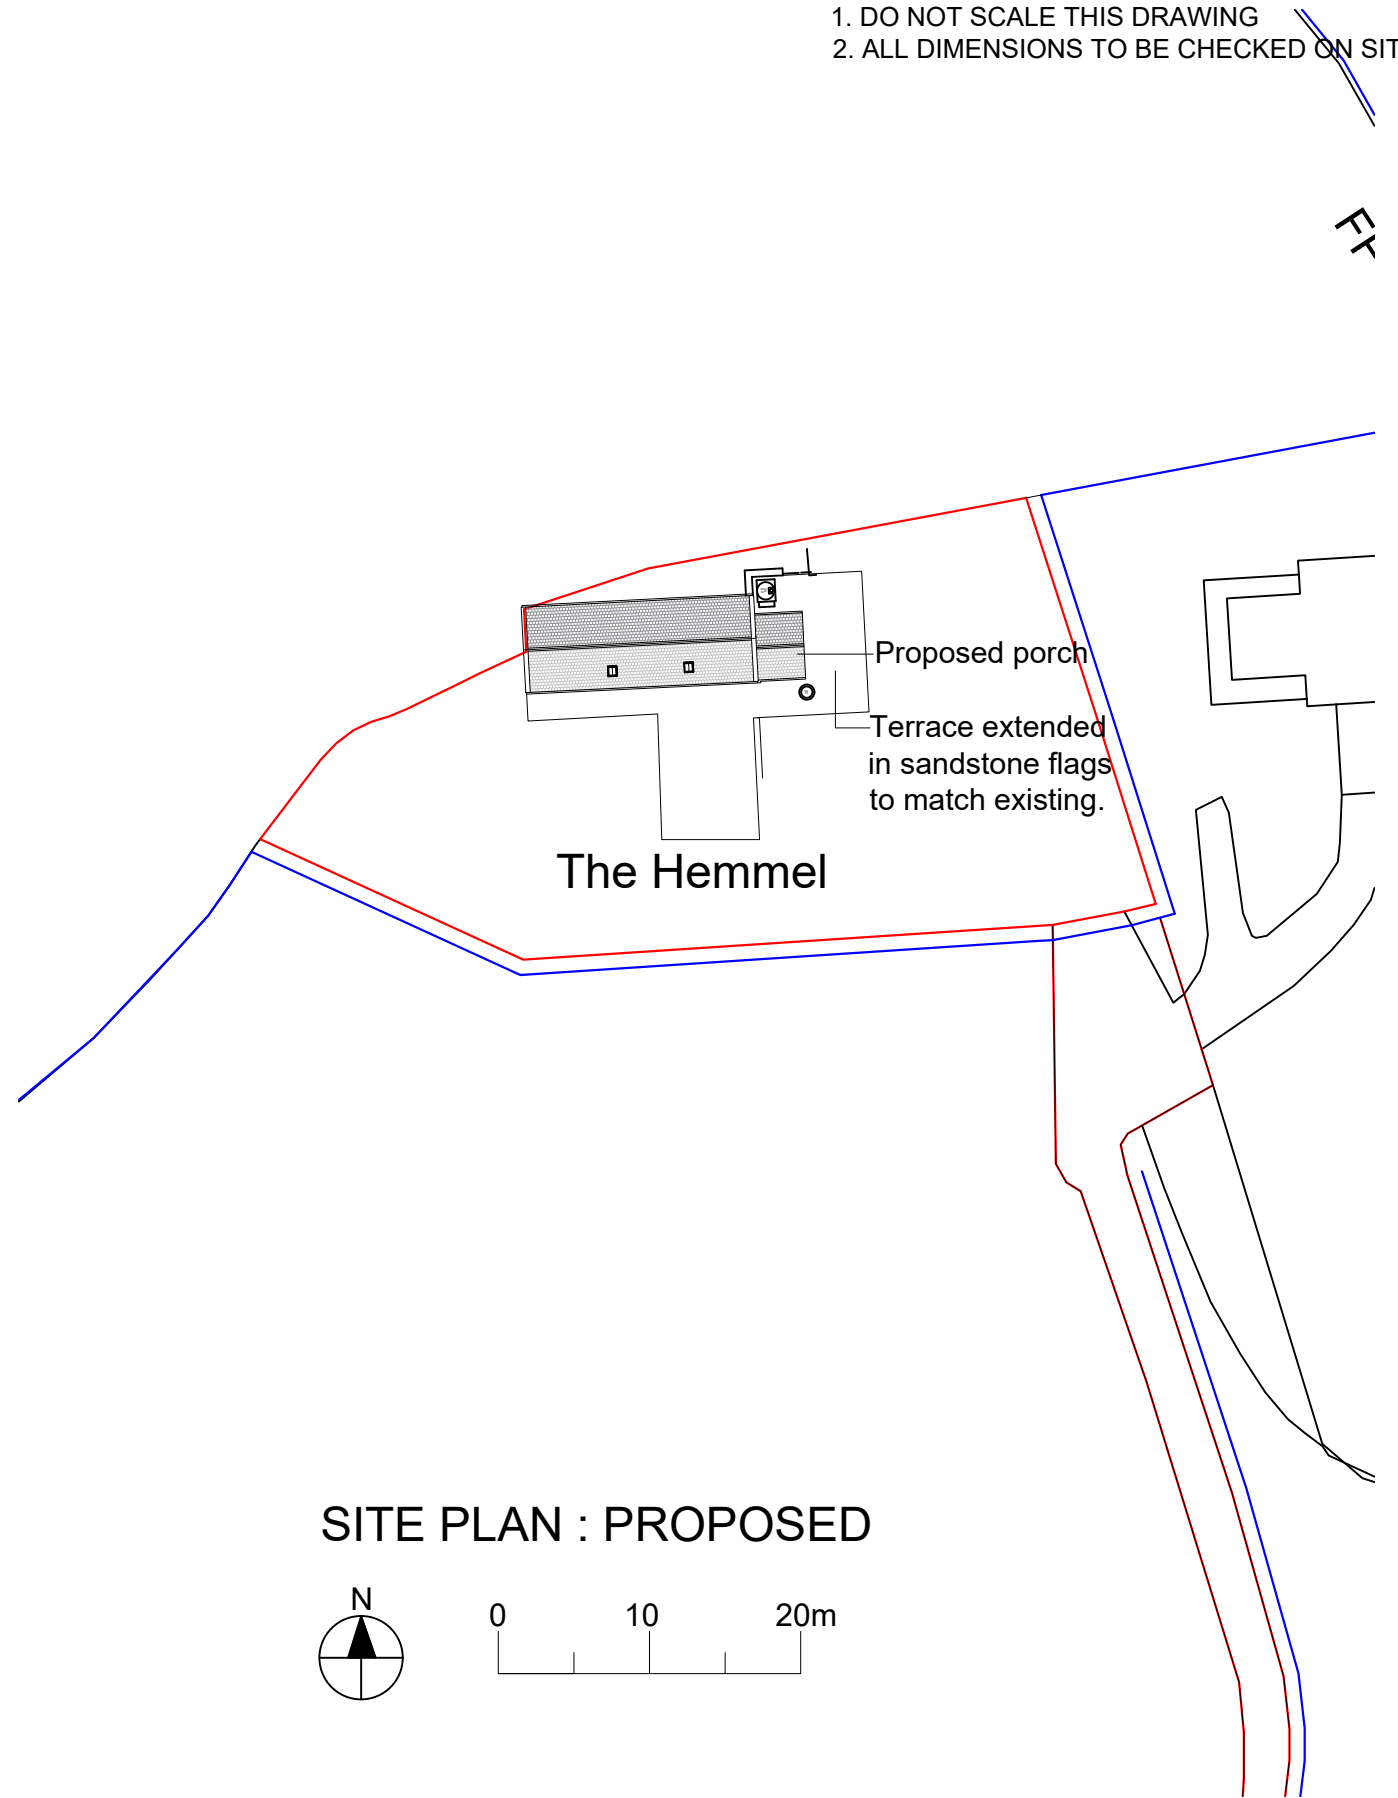

SITE PLAN : EXISTING

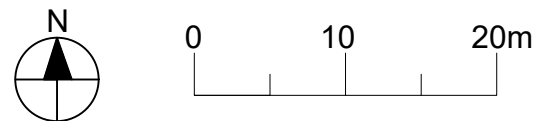

SITE PLAN : PROPOSED

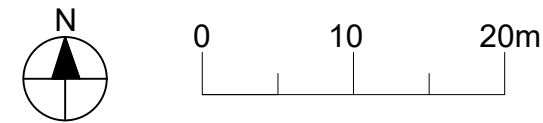

TIM BROOK RIBA
 CHARTERED ARCHITECT

GLENTHORNE
 ALNMOUTH ROAD
 ALNWICK
 NE66 2PS

OFFICE: 01665 510 490
 MOBILE: 07831 098 825
 EMAIL: timjbrook@aol.com

A Note added to terrace
 Rev Note

24.05.2023
 Date

CLIENT P AVERLEY

SCALE: 1:500
 DATE: 04.2023
 DRAWN: tjb

DRAWING TITLE: SITE PLAN :
 EXISTING & PROPOSED

JOB TITLE THE HEMMEL
 BANK HOUSE FARM
 ACKLINGTON
 NORTHUMBERLAND NE65 9AP

DRAWING NO.:
658 : SP1 A