

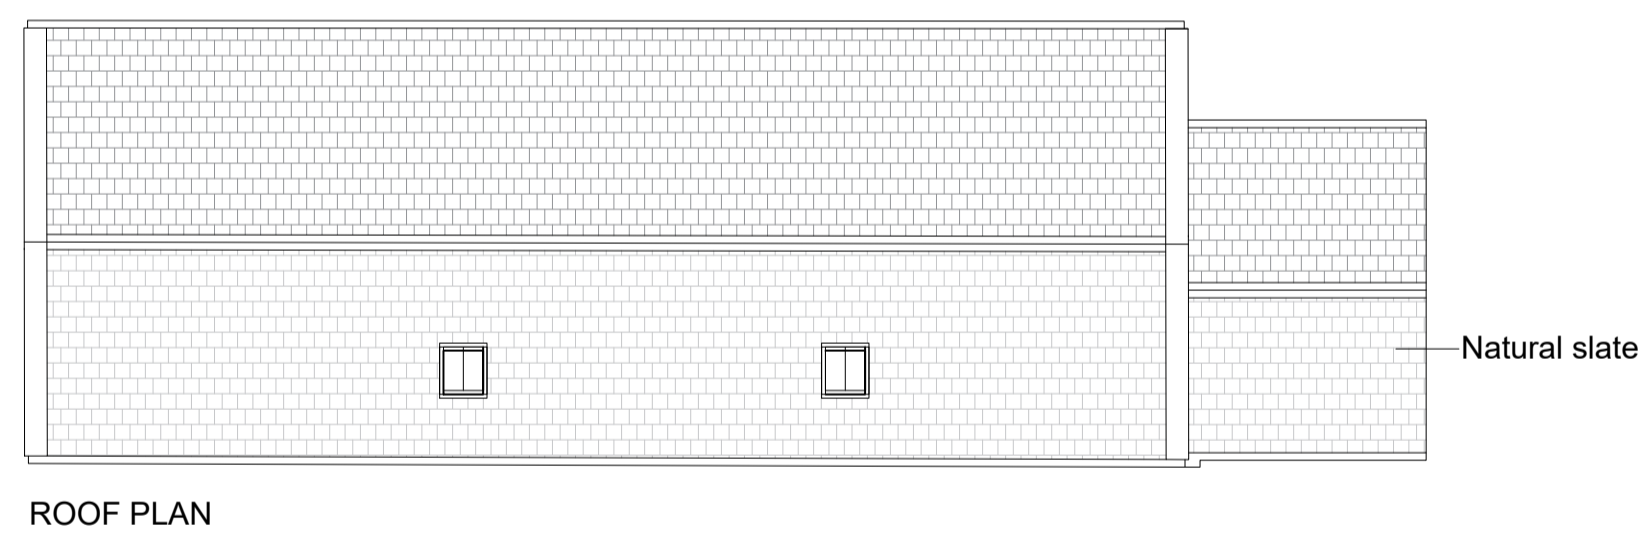
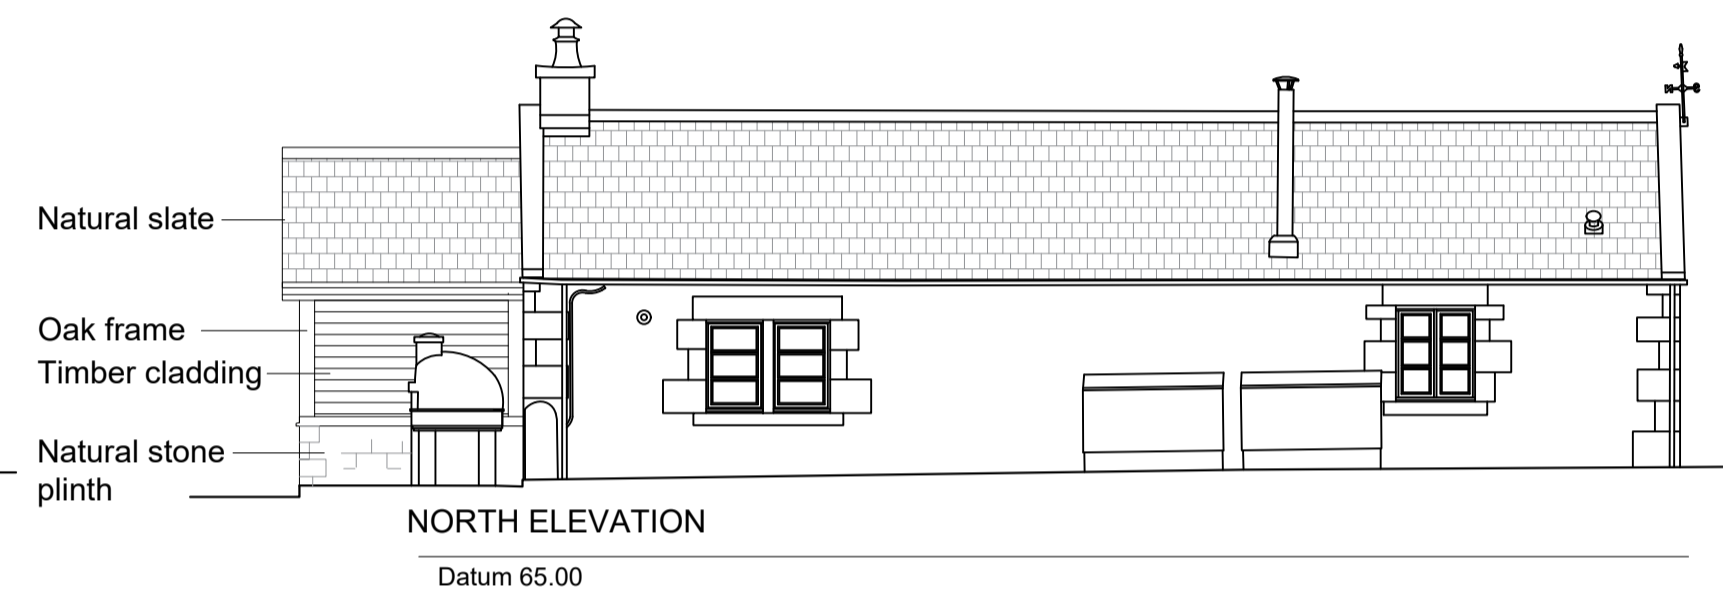
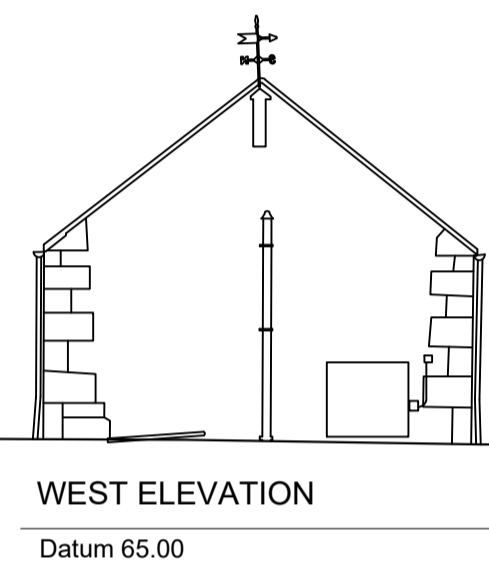
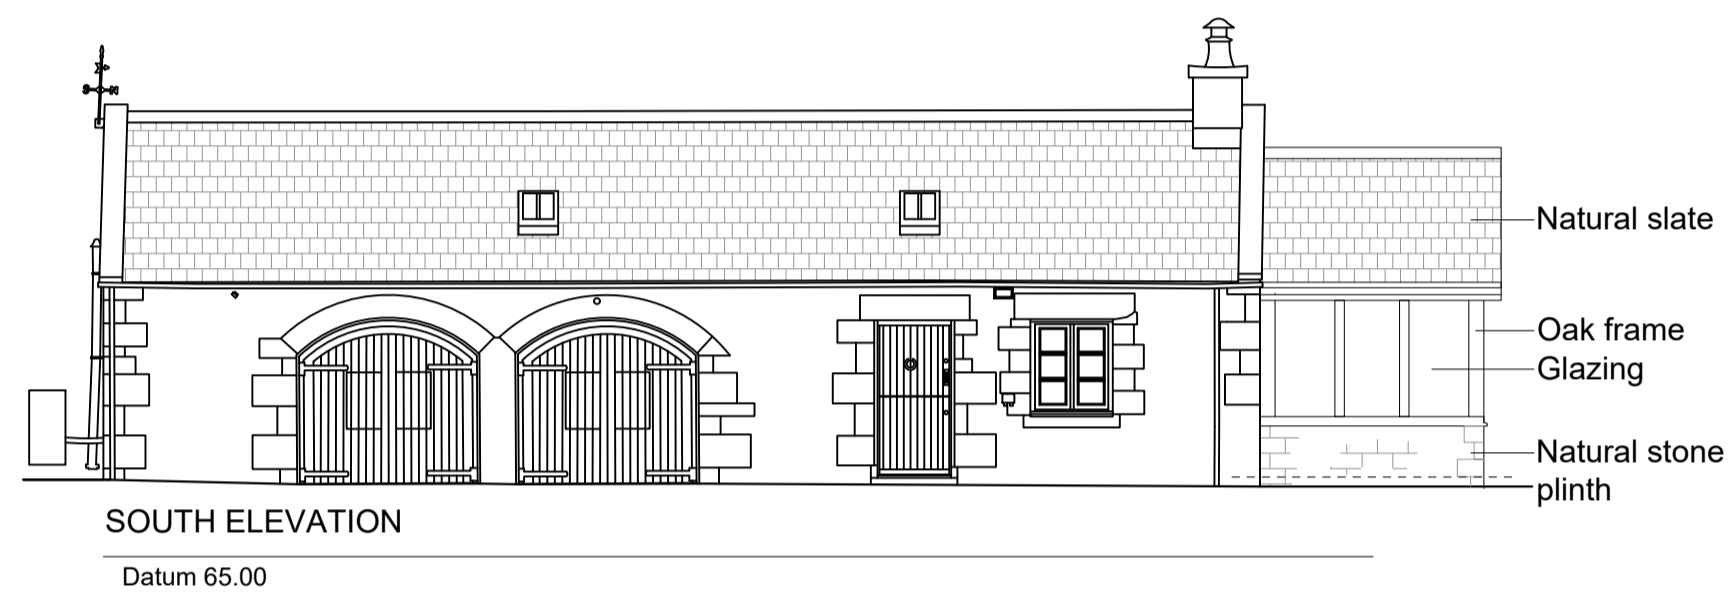


NOTES


1. Do not scale this drawing.
2. All dimensions to be checked on site.
3. All work to be in accordance with the Building Regulations and to the satisfaction of Building Control.
4. All work to be in accordance with the relevant British Standards and Codes of Practice regarding materials and workmanship.

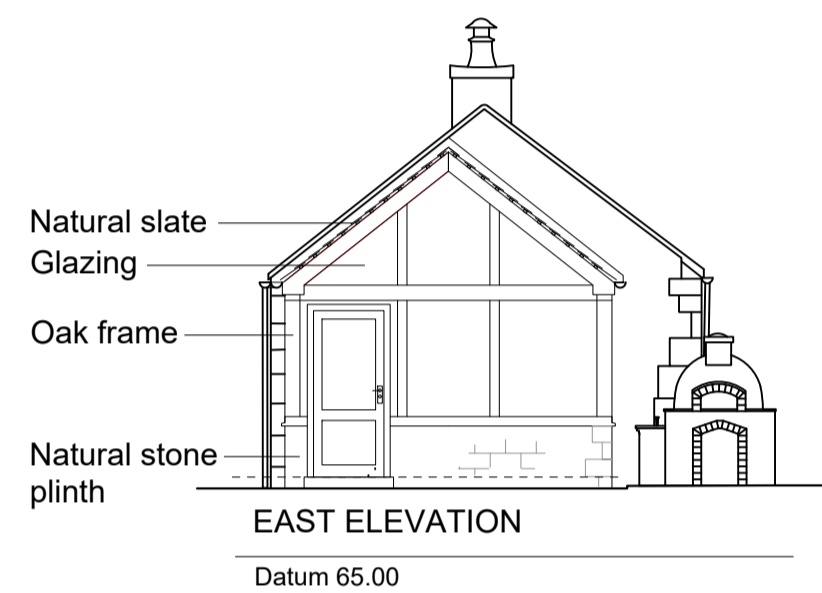


ROOF PLAN

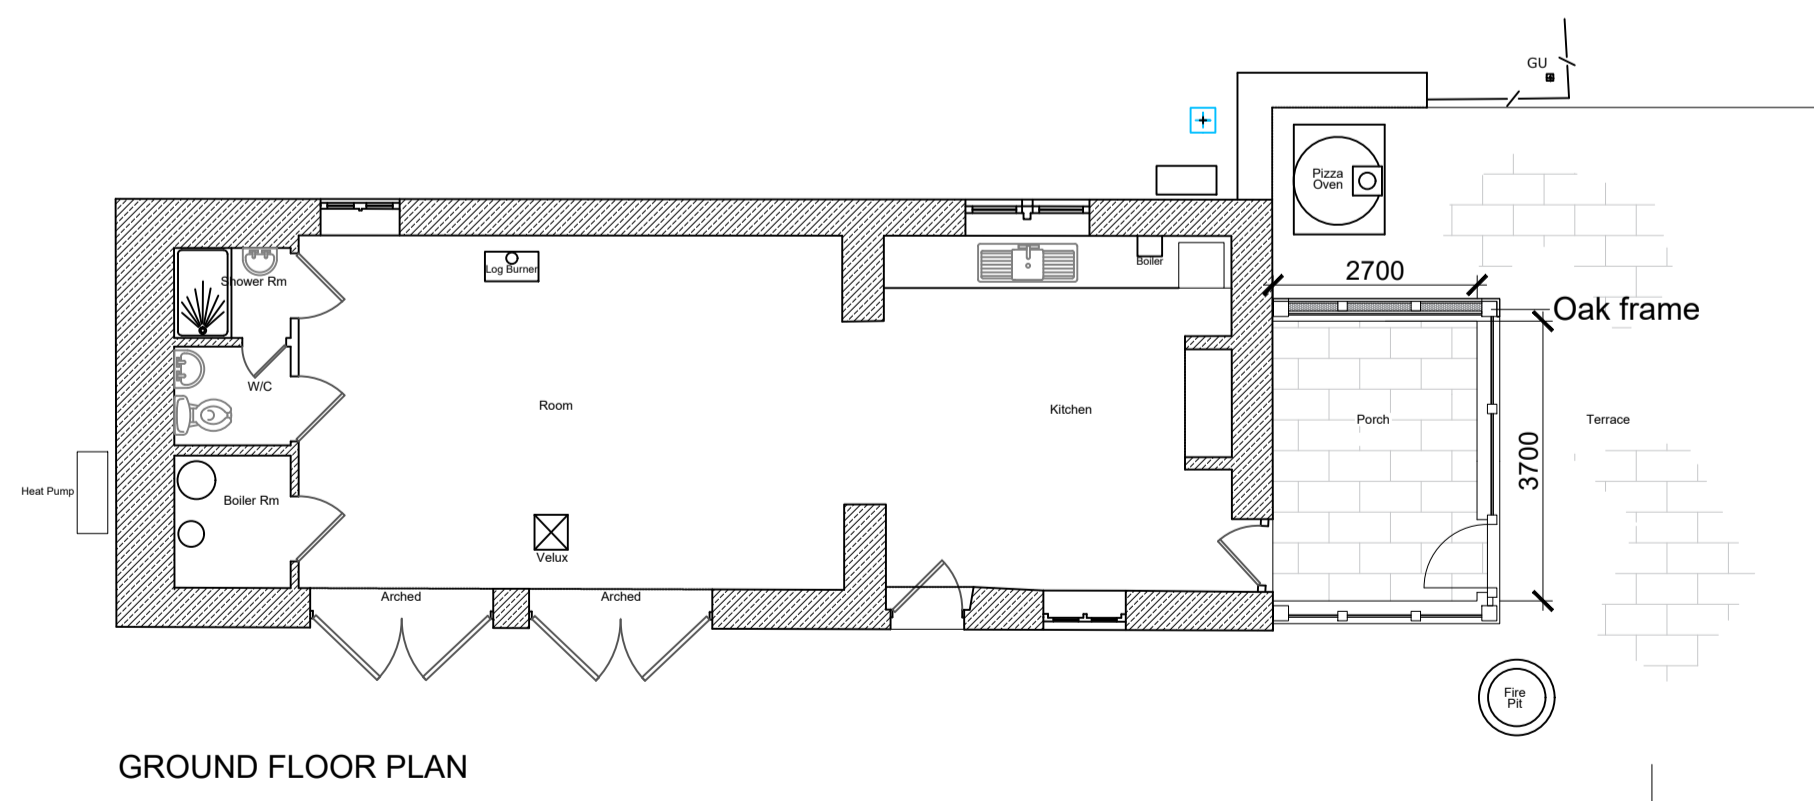

GROUND FLOOR PLAN

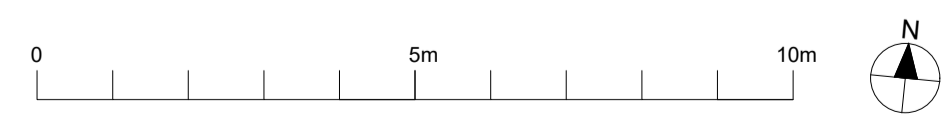

Terrace extended in sandstone flags to match existing.

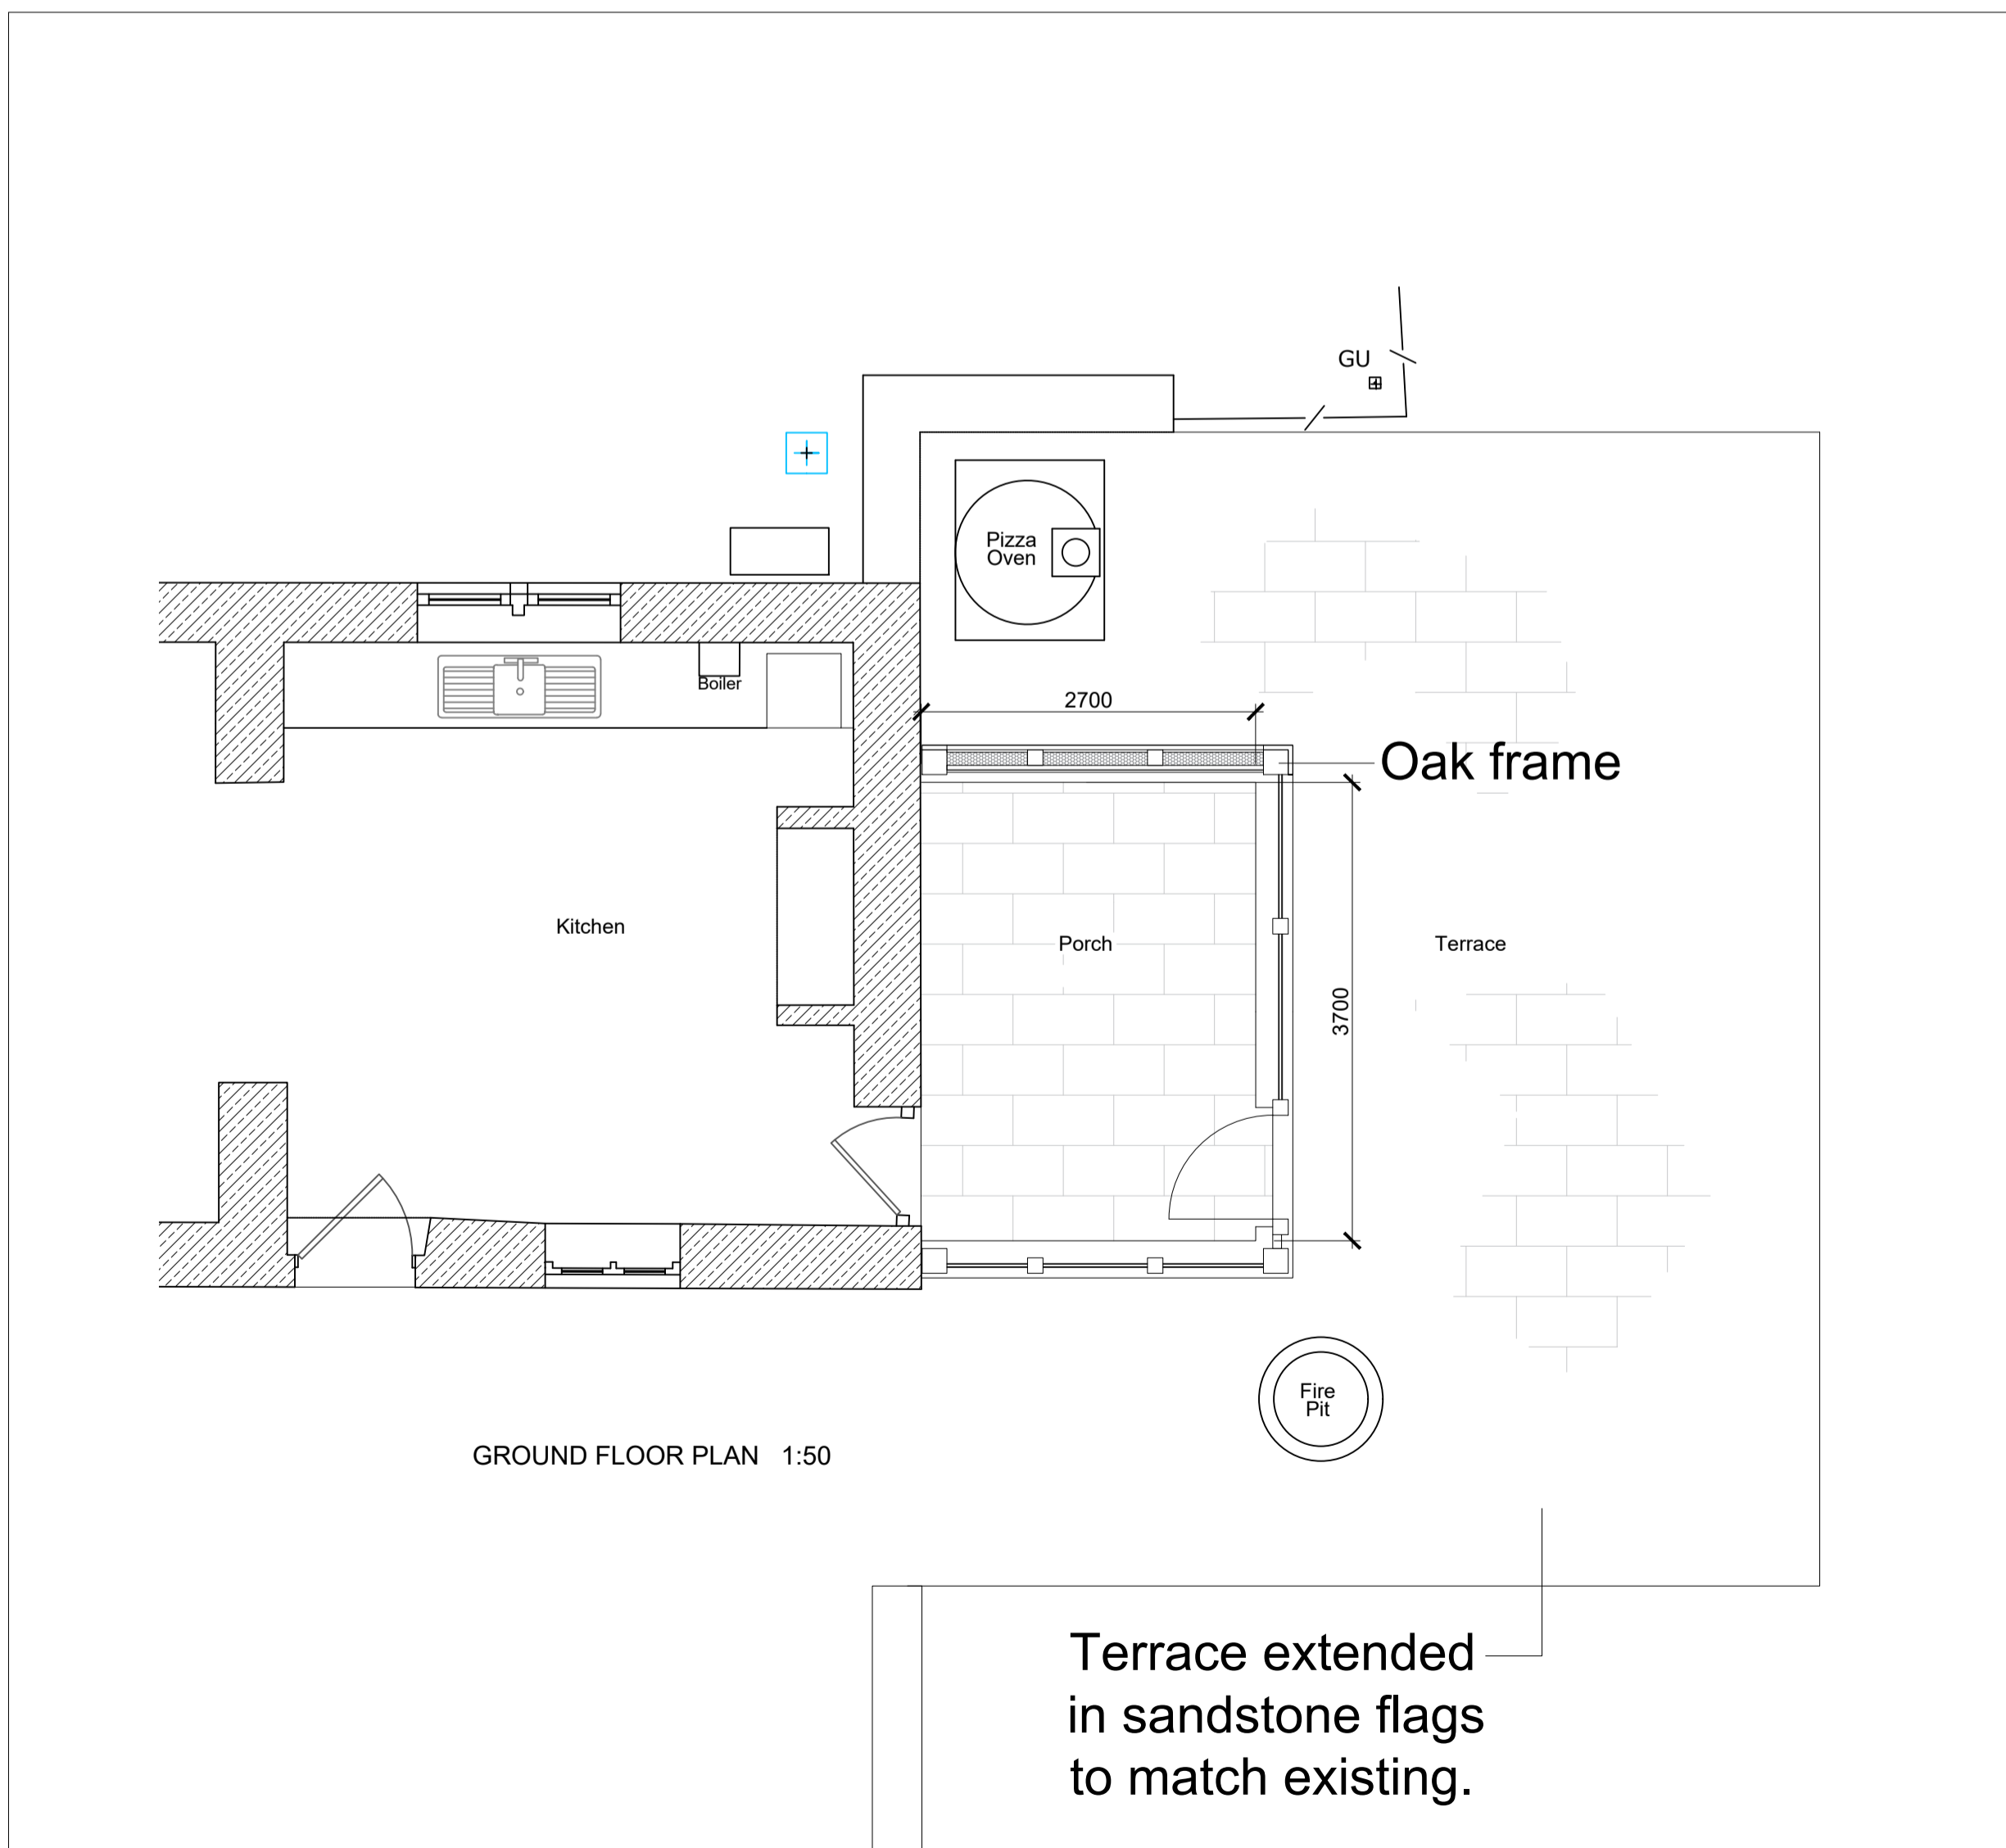

GROUND FLOOR PLAN 1:50

Terrace extended in sandstone flags to match existing.

A Note added regarding extended terrace 24.05.2023

Rev	Note	Date
	P AVERLEY	04.2023

CLIENT P AVERLEY SCALE: 1:100 DATE: 04.2023 DRAWN: tjb

JOB TITLE THE HEMMEL BANK HOUSE FARM ACKLINGTON NORTHUMBERLAND NE65 9AP

DRAWING TITLE: PLANS ELEVATION SECTIONS : PROPOSED

DRAWING NO.: 658 : 102 A

TIM BROOK RIBA CHARTERED ARCHITECT

GLENTHORNE ALNMOUTH ROAD ALNWICK NE66 2PS OFFICE: 01665 510 490 MOBILE: 07831 098 825 EMAIL: timbrook@aol.com