


SOUTH ELEVATION

Datum 65.00

EAST ELEVATION


Datum 65.00


—Natural stone

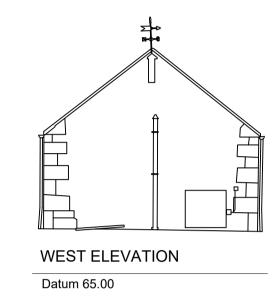


−Natural slate

—Natural stone

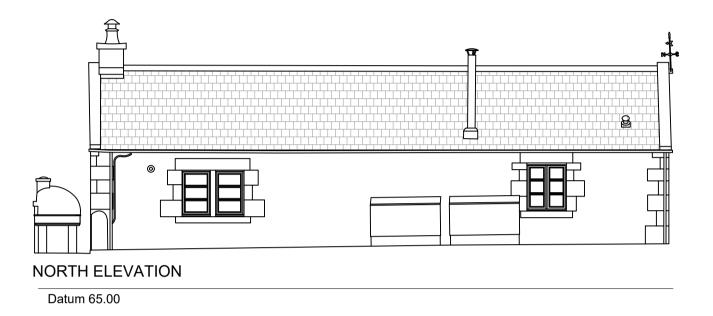

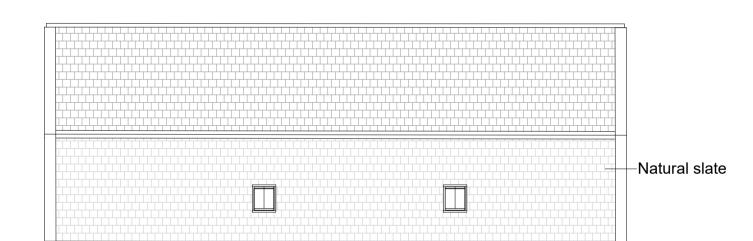

ROOF PLAN

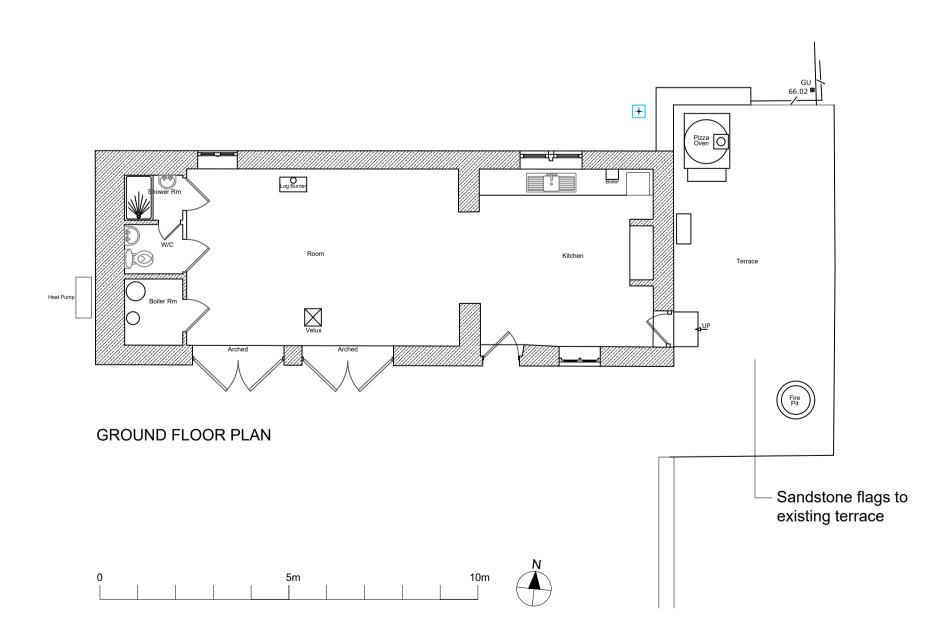

A Note added re sandstone flags to terrace. 24.05.2023

Rev Note Date

CLIENT P AVERLEY SCALE: 1:100
DATE: 04.2023
DRAWN: tjb

JOB TITLE THE HEMMEL
BANK HOUSE FARM
ACKLINGTON
NORTHUMBERLAND NE65 9AP

DRAWING TITLE: PLANS ELEVATION SECTIONS:
EXISTING

DRAWING NO.:

658:101 A

TIM BROOK RIBA
CHARTERED ARCHITECT

GLENTHORNE
ALNMOUTH ROAD OFFICE: 01665 510 490

NOTES

Do not scale this drawing.

All dimensions to be checked on site.

 All work to be in accordance with the Building Regulations and to the satisfaction of Building Control.

 All work to be in accordance with the relevant British Standards and Codes of Practice regarding materials and workmanship.

ALNMOUTH ROAD OFFICE: 01665 510 490 ALNWICK MOBILE: 07831 098 825 NE66 2PS EMAIL: timjbrook@aol.com

© 2023 TIM BROOK RIBA NE66 2PS