



Front Elevation

Indicative and subject to survey.
 SCALE 1:100
 0 1.0m 2.0m 5.0m




Side Elevation

Indicative and subject to survey.




Rear Elevation

Indicative and subject to survey.

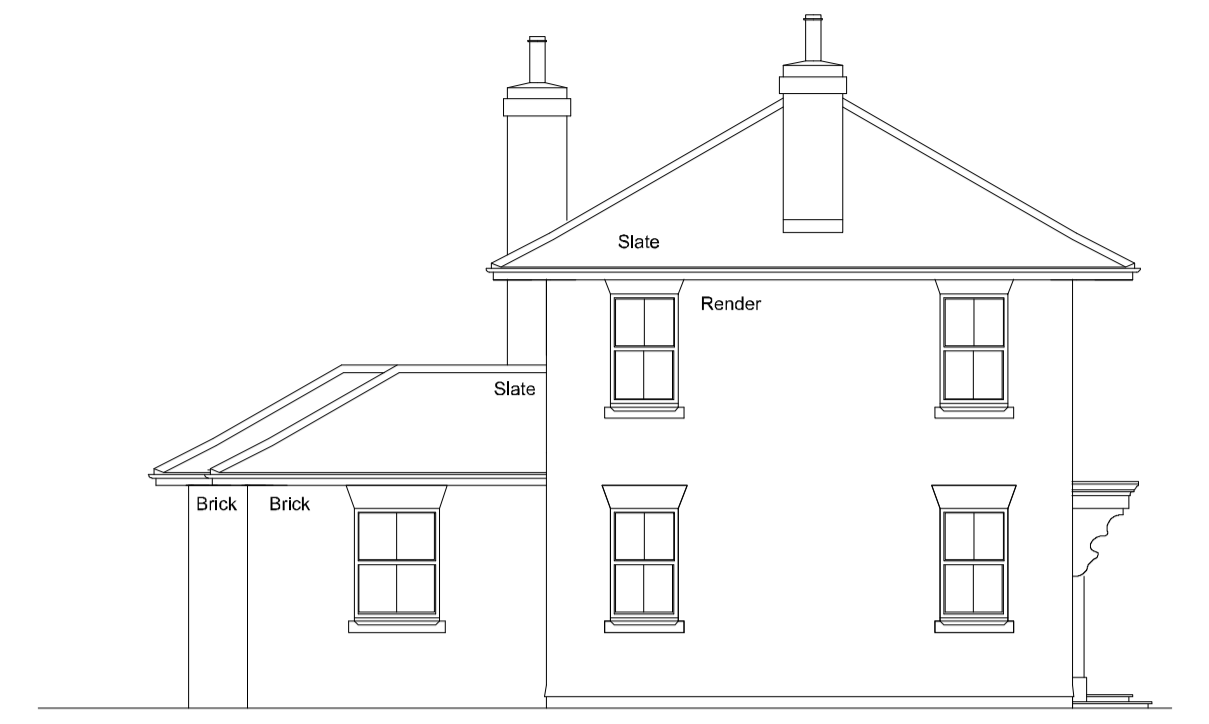


Flank Elevation

Indicative and subject to survey.

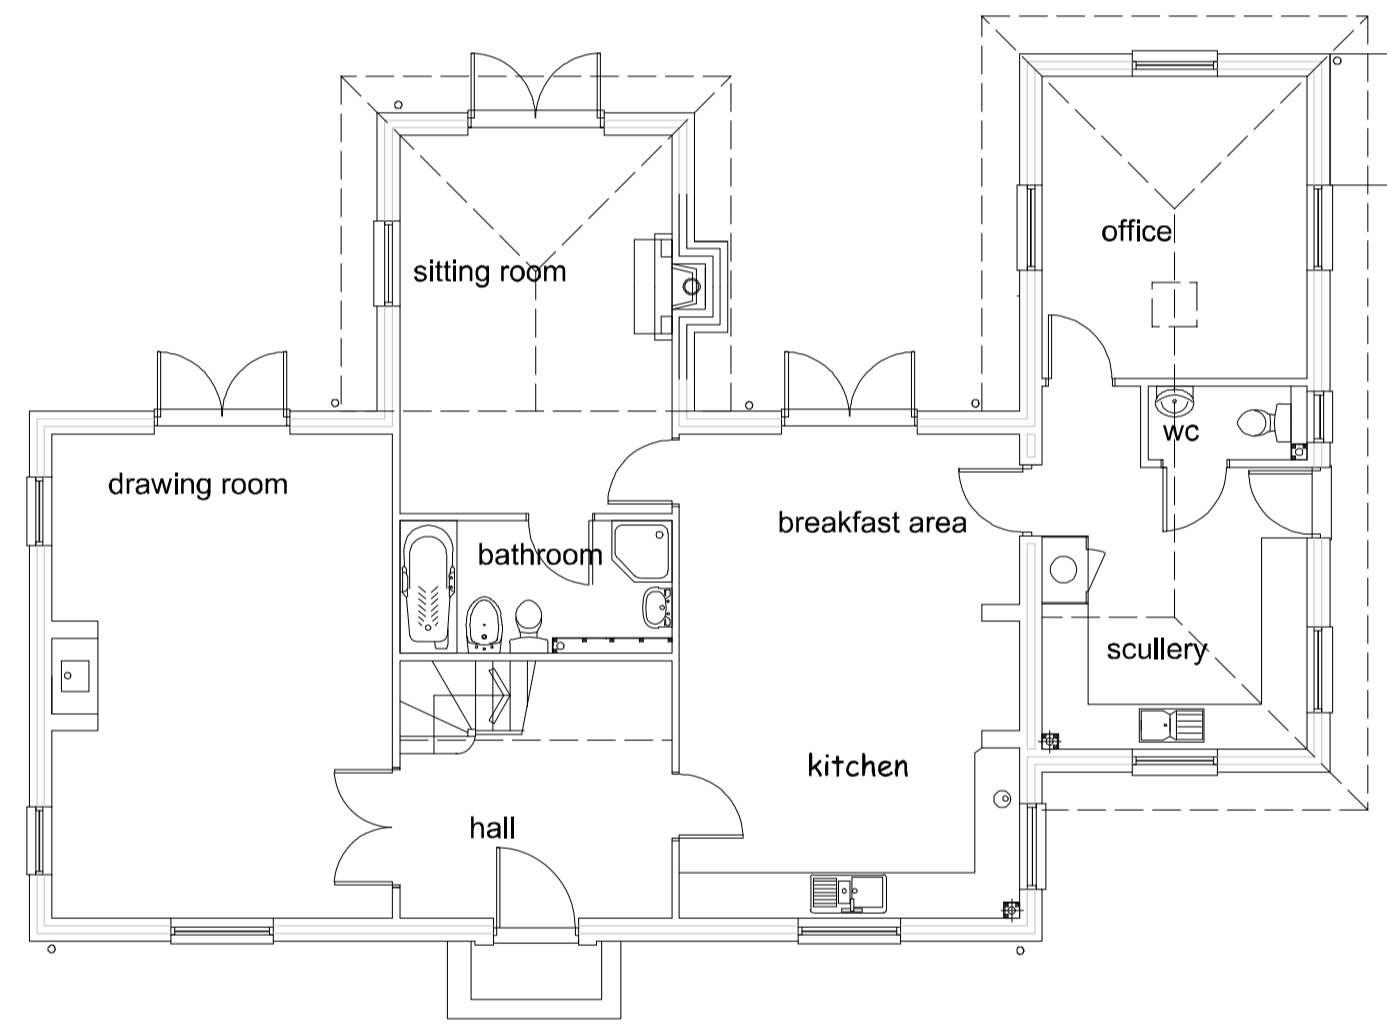


ground floor plan

Indicative and subject to survey.
 SCALE 1:100
 0 1.0m 2.0m 5.0m

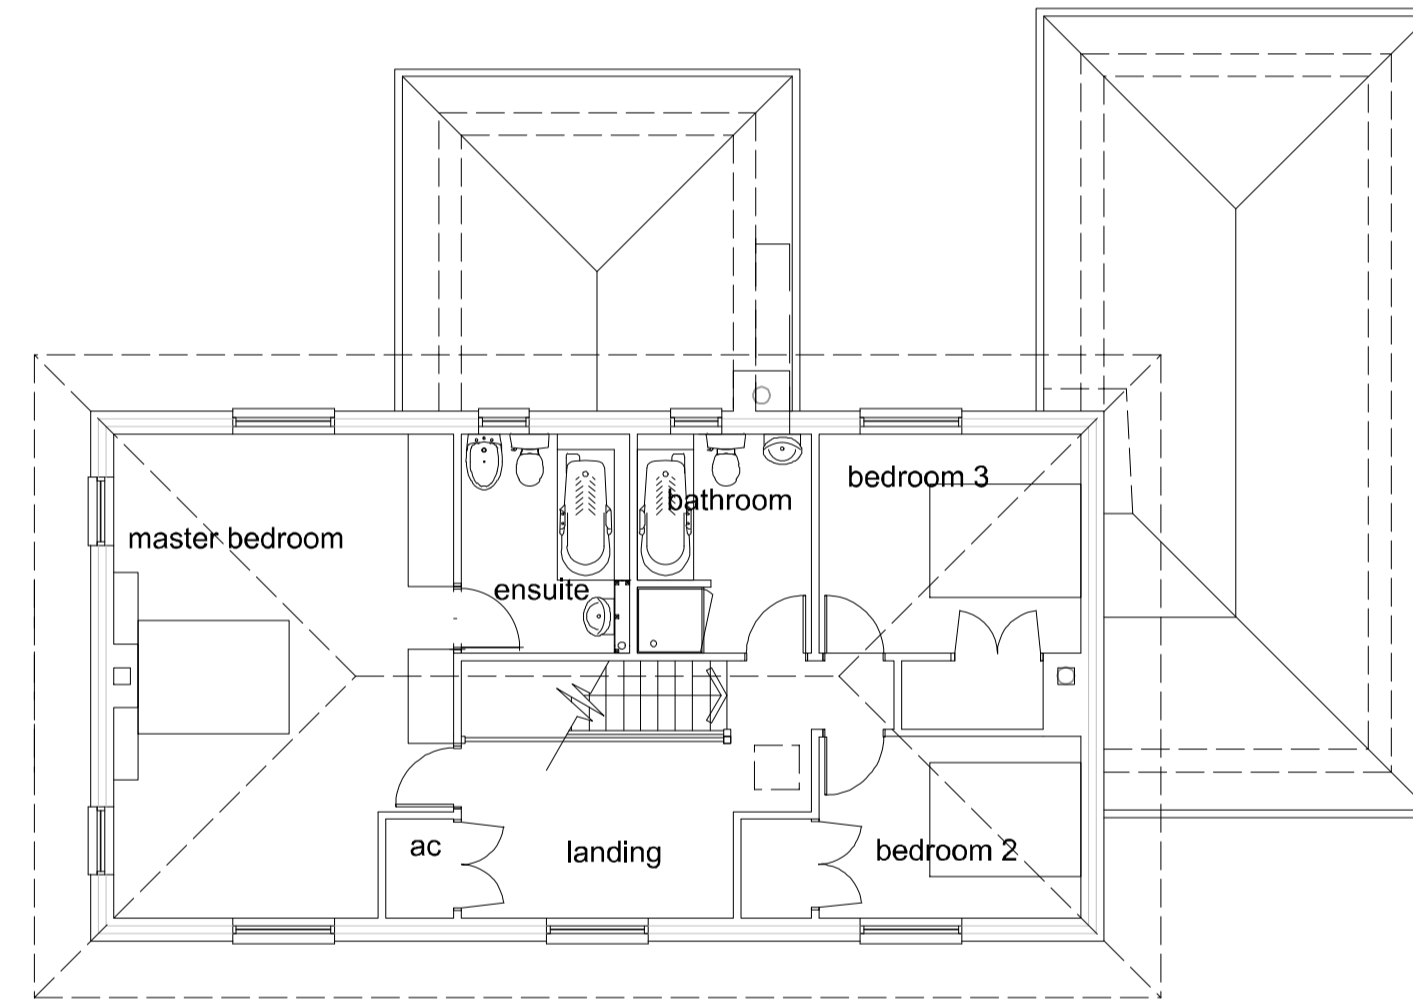

first floor plan

Indicative and subject to survey.
 SCALE 1:100
 0 1.0m 2.0m 5.0m

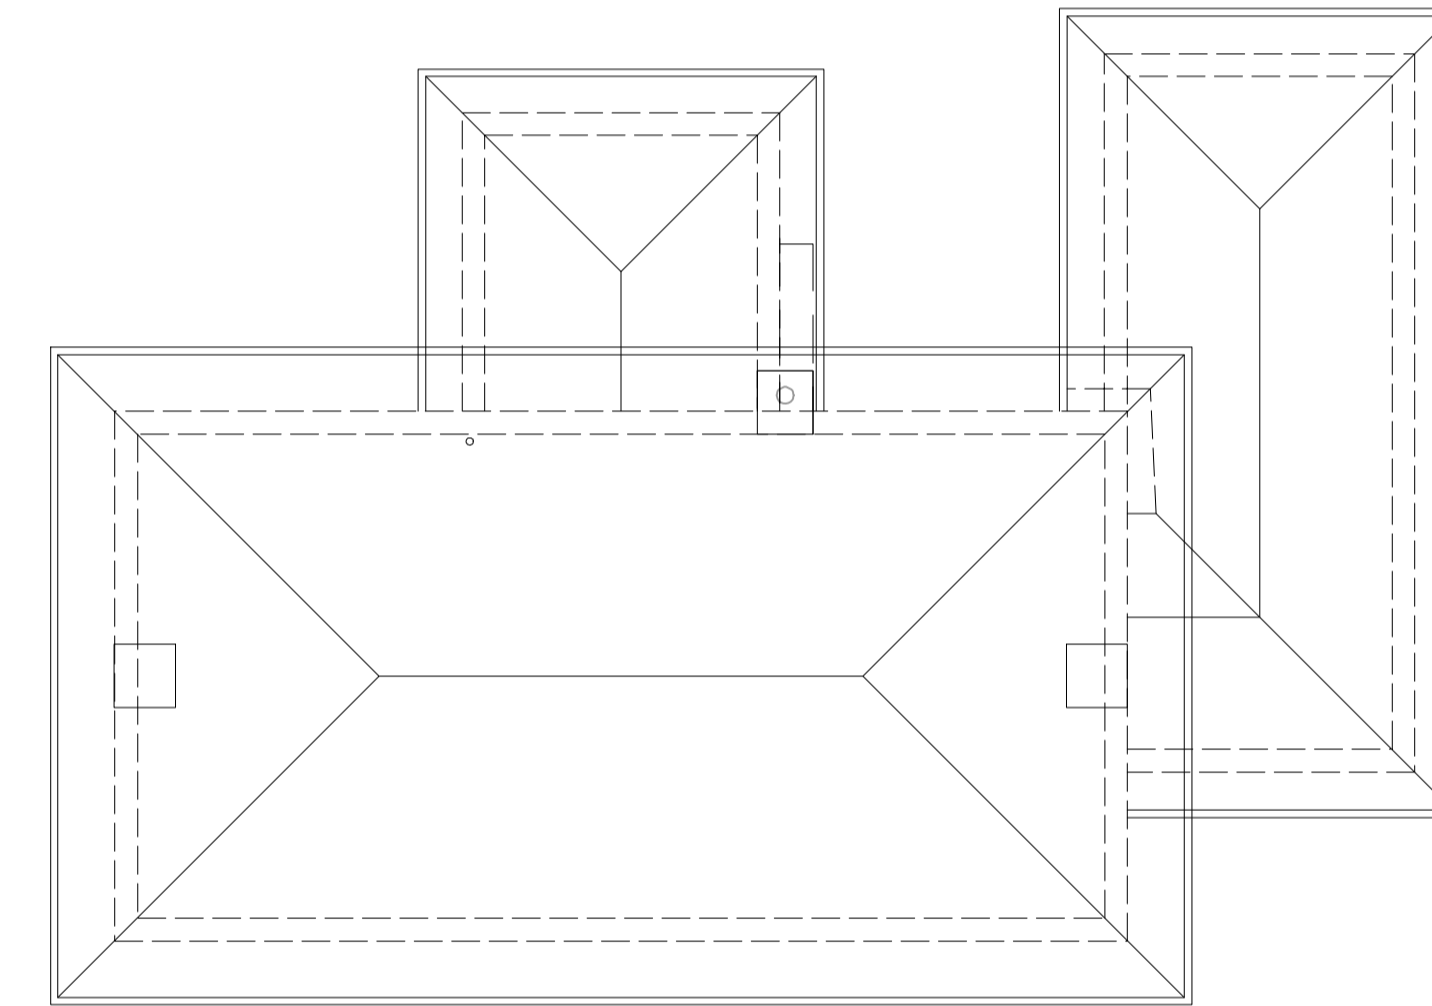

Roof Plan

Terence C. Burton MCIAT
 CHARTERED ARCHITECTURAL TECHNOLOGIST

8 Wheelwrights Close, Bishops Stortford, Herts. CM23 4GH
 t: 01279 304363 m: 07860 102406 e: terencecburton@aol.com

project:
Halfway House Farm, Hunsdon. SG12 8PU

drawing title:
House - Existing layouts and elevations

scale: 1:100, 500 & 1250 @ A1 date: August 2022 revision:

drawing number:
22/H/HHF/01

©Design copyright to Terence C Burton MCIAT ALL RIGHTS RESERVED