



**PLANNING DRAWING**  
NOT FOR CONSTRUCTION

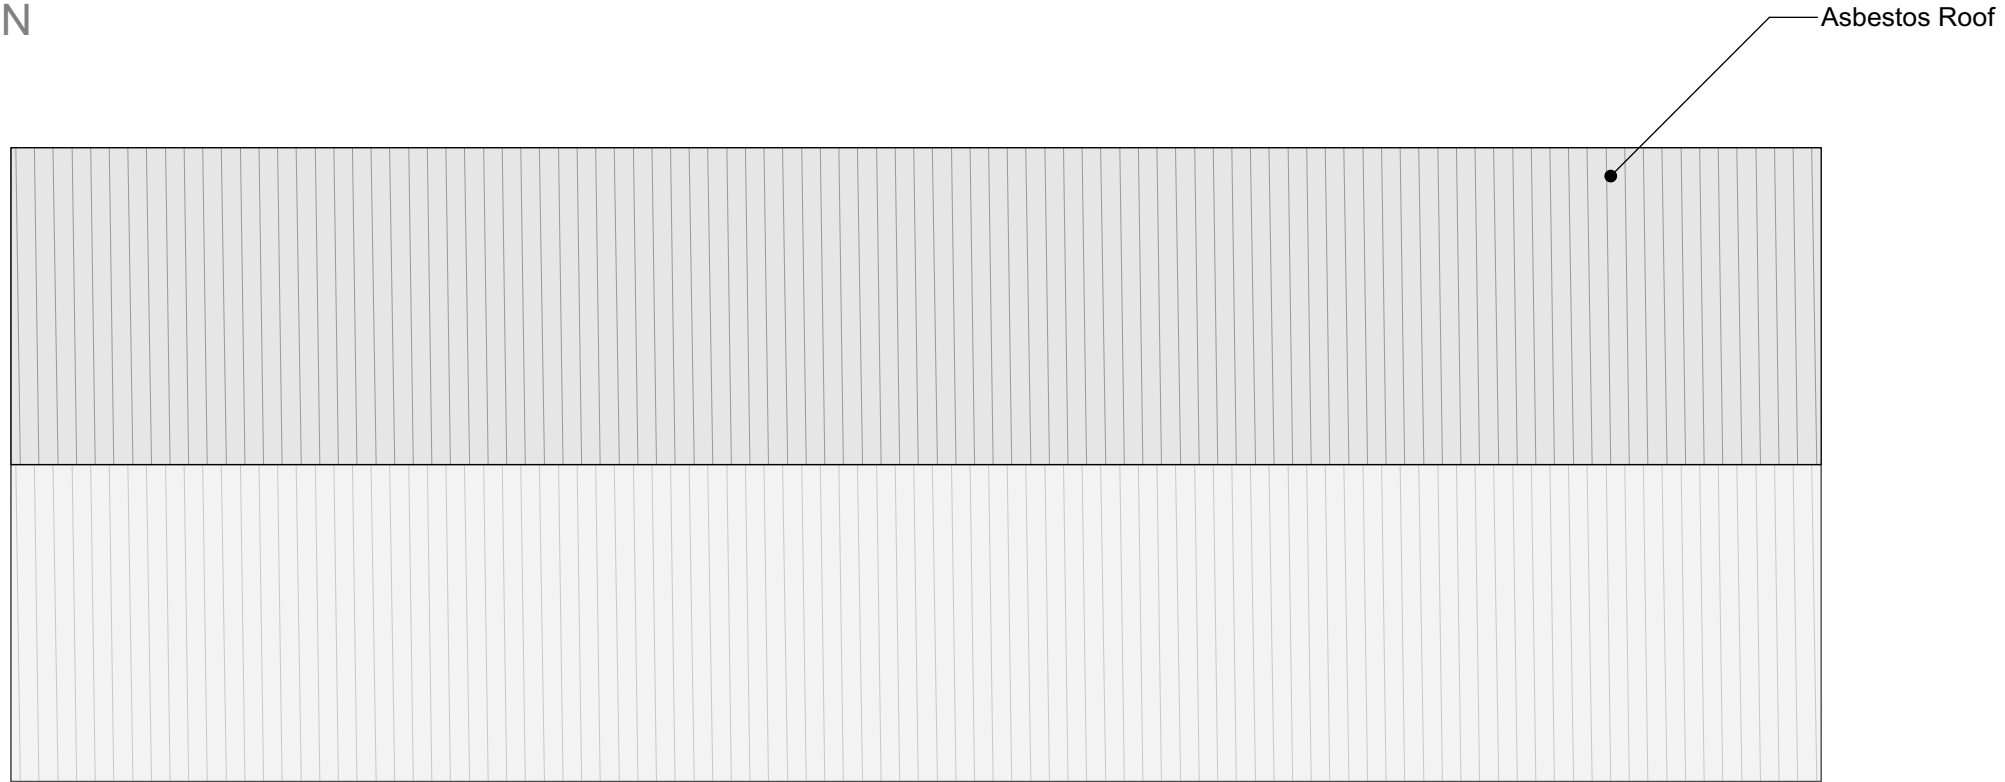


P/200 EXISTING ROOF PLAN  
1:100

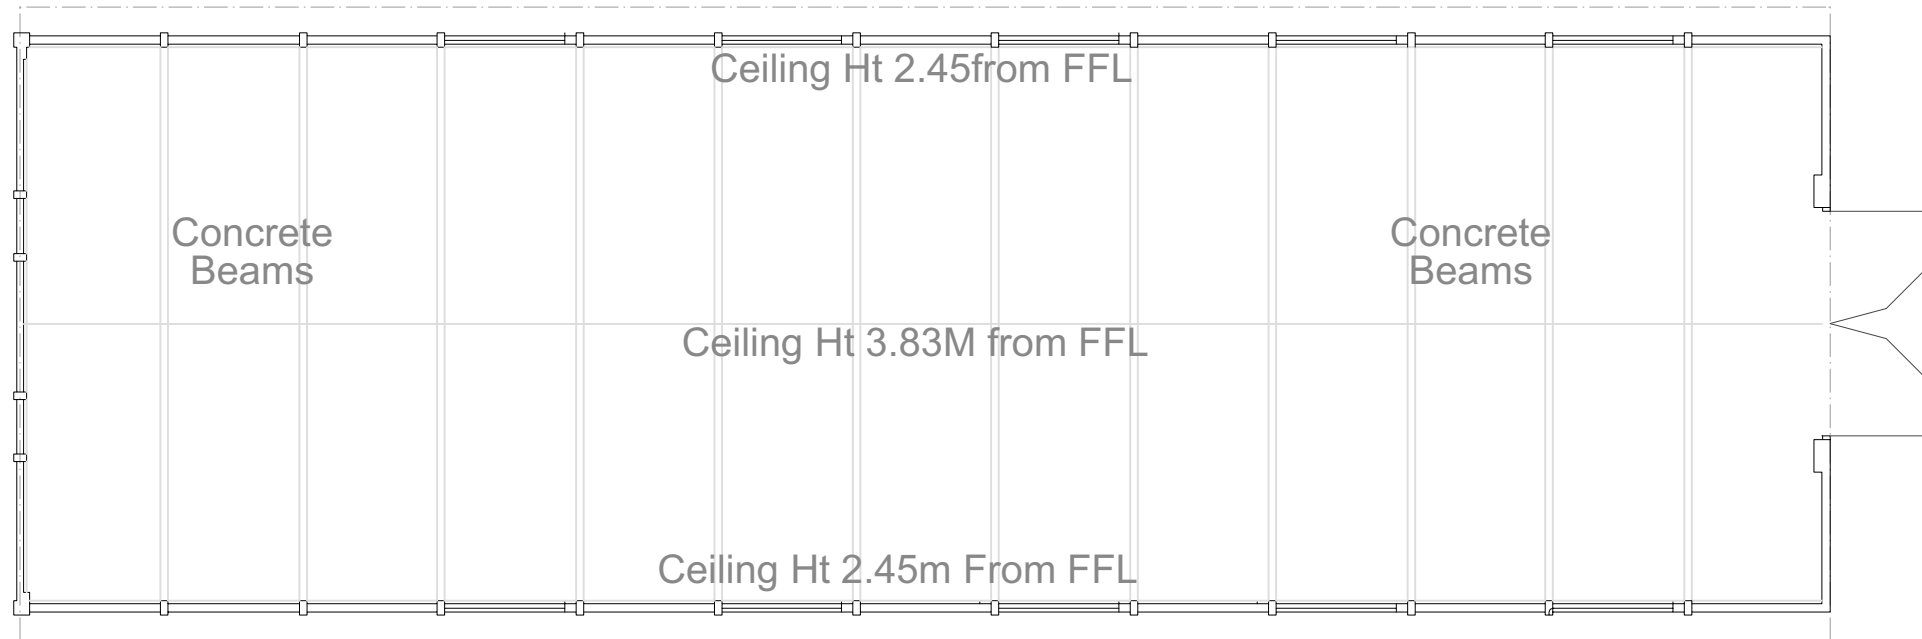

**Ground Floor Plan**

P/200 EXISTING GROUND FLOOR PLAN  
1:100

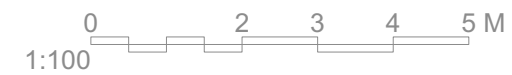

**General Notes**  
 1. Responsibility is not accepted for errors made by others in scaling from this drawing. All construction information should be taken from figured dimensions only.  
 2. All dimensions to be checked onsite.  
 3. Unless otherwise stated dimensions are in millimetres.  
 4. Drawings to be read in conjunction with all other project drawings.  
 5. Copyright Millar + Howard Workshop Ltd.

Rev.	Date	Notes

Chartered Architects  
**MILLAR+HOWARD**  
 WORKSHOP

St Mary's Mill  
 St Mary's  
 Chalford  
 STROUD  
 Gloucestershire  
 GL6 8NX  
 t: 01453 887186  
 e: info@mhworkshop.co.uk  
 w: www.mhworkshop.co.uk

Project Title  
**The Stables, Ullenwood**

Project Address  
**The Stables,  
 Greenway Lane,  
 Ullenwood, GL53 9QS**

Job No. **2210**

Drawing Title  
**Existing Plans**  
 GIA : 173.5 sqm

Drawn By **RL** Checked By **TH** Date **Jan 2023**

Scale **1:100@A3**

Drawing No. **P/200** Revision

Drawing Status **Planning**