

General Notes

1. Responsibility is not accepted for errors made by others in scaling from this drawing. All construction information should be taken from figured dimensions only.
2. All dimensions to be checked on site.
3. Unless otherwise stated dimensions are in millimetres.
4. Drawings to be read in conjunction with all other project drawings.
5. Copyright Millar + Howard Workshop Ltd.

Rev.	Date	Notes

Chartered Architects
MILLAR + HOWARD
WORKSHOP

St Mary's Mill
St Mary's
Chalford
STROUD
Gloucestershire
GL6 8NK

t: 01453 887186
e: info@mhoworkshop.co.uk
w: www.mhoworkshop.co.uk

Project Title
The Stables, Ullenwood

Project Address
**The Stables,
Greenway Lane,
Ullenwood, GL53 9QS**

Job No.
2210


Drawing Title
Proposed Elevations

Drawn By: RL
Checked By: TH
Date: January 2023

Scale
1:100@A1


Drawing No.
P/710

Revision
Planning

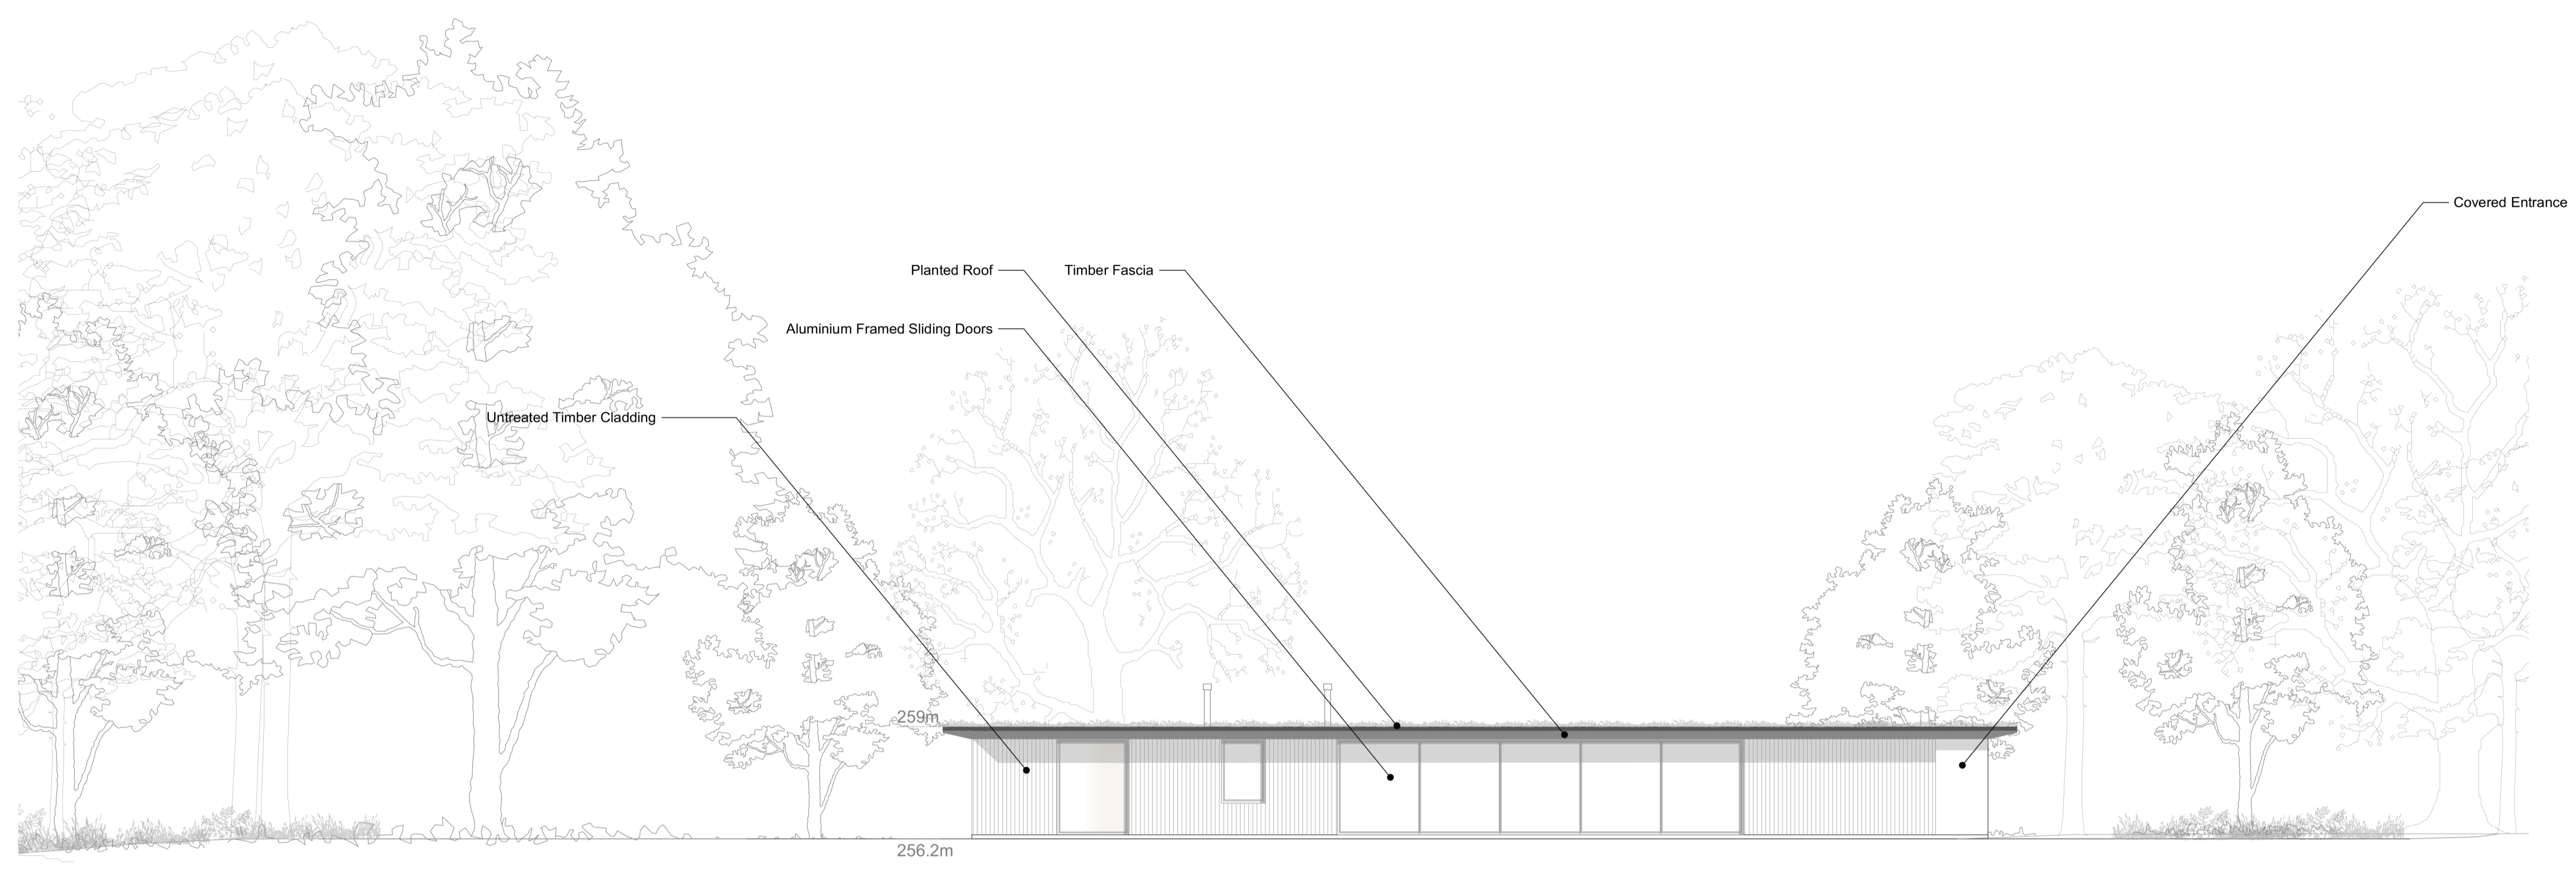

Please refer to MHP Landscape Strategy drawing for detailed proposed landscape

P/710 PROPOSED WEST ELEVATION
1:100

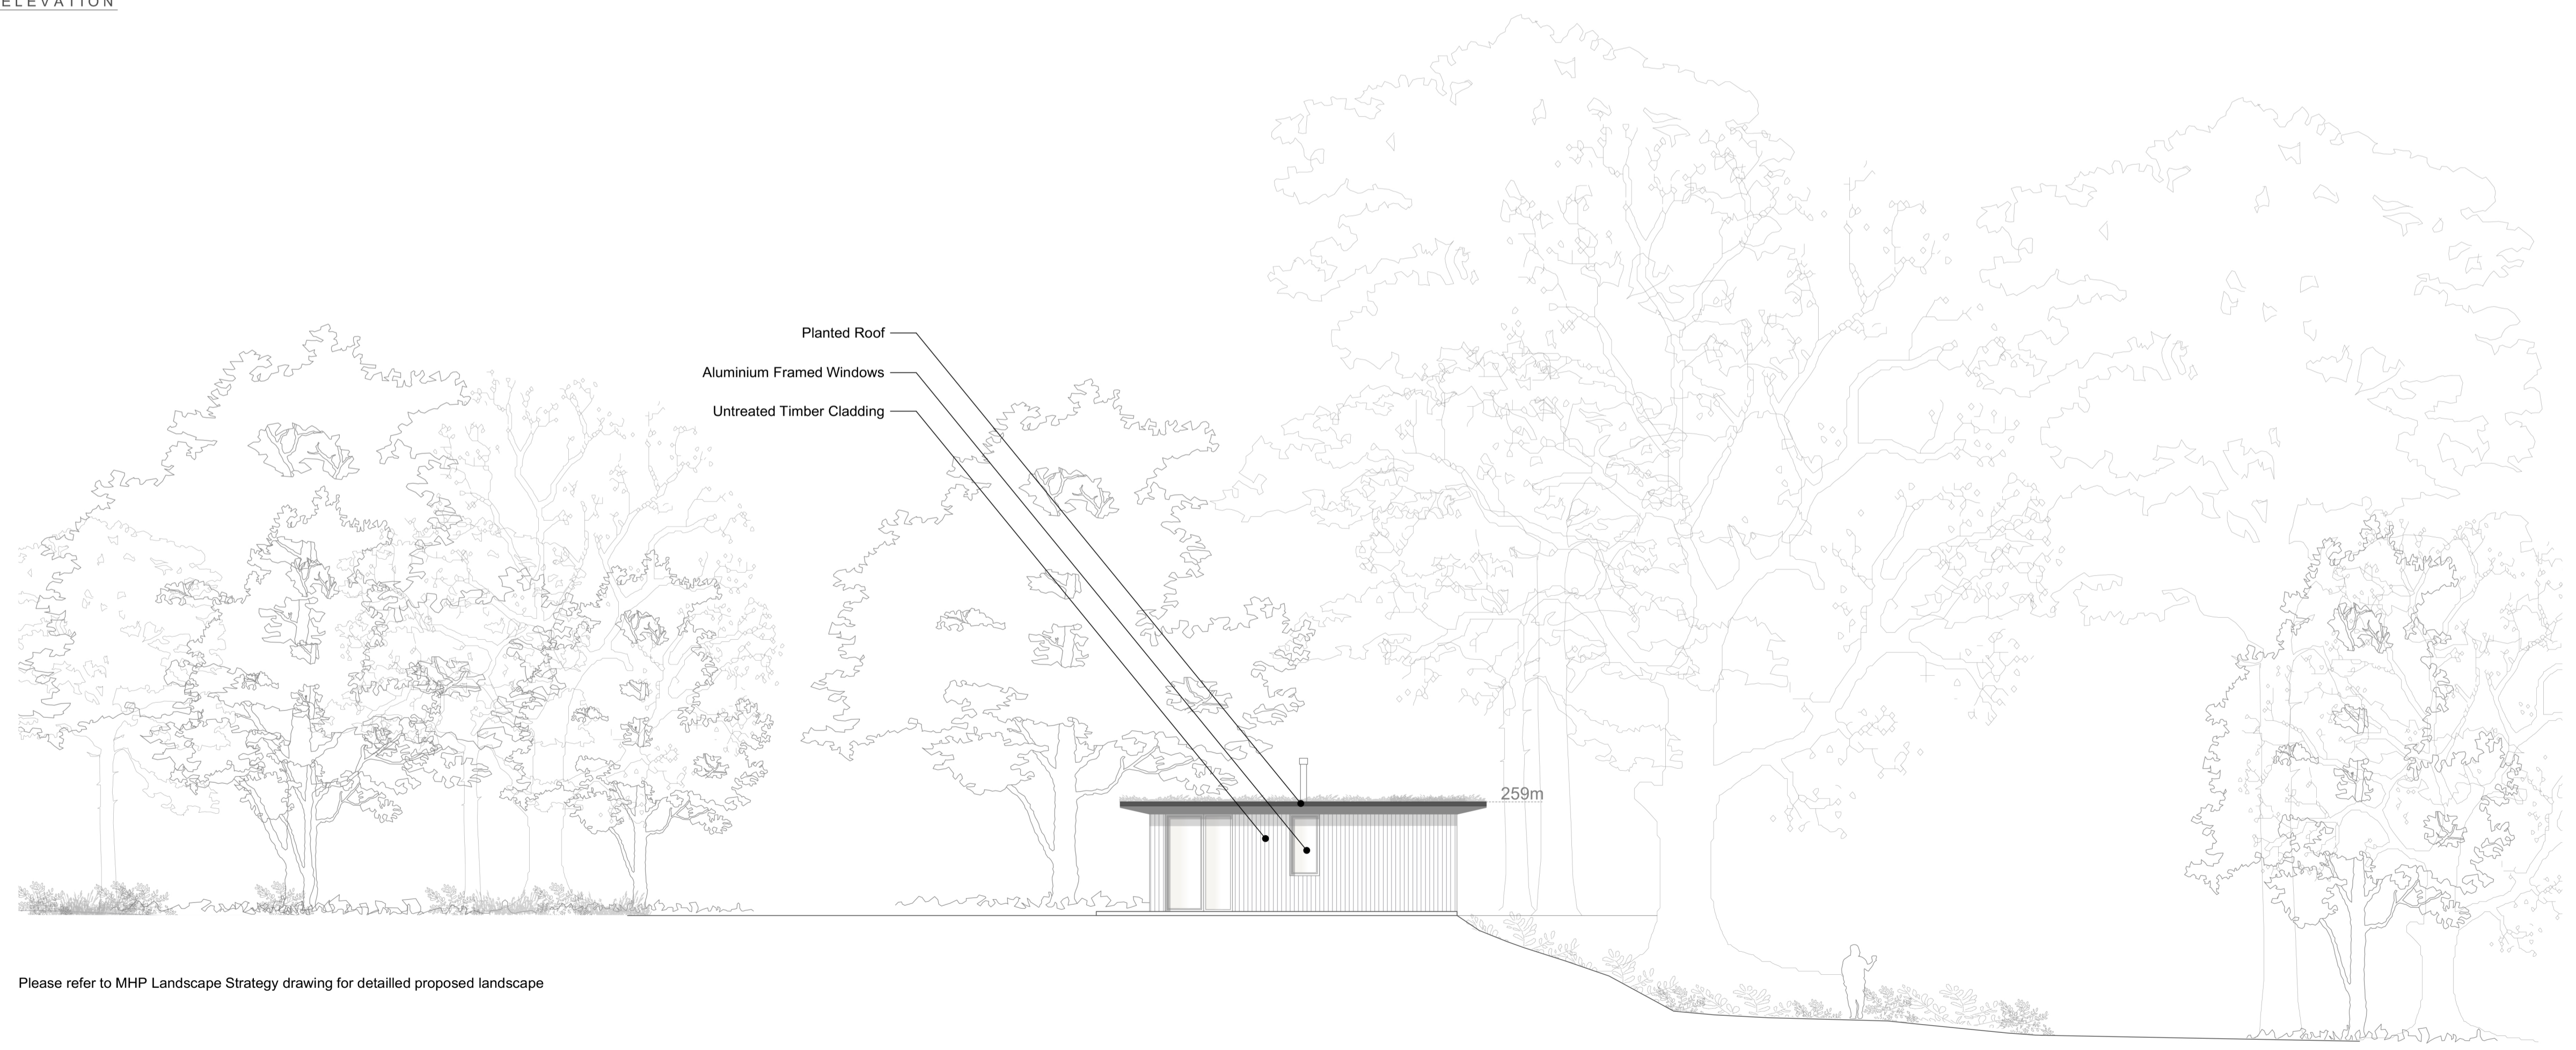

Please refer to MHP Landscape Strategy drawing for detailed proposed landscape

P/710 PROPOSED SOUTH ELEVATION
1:100

