



PLANNING DRAWING
NOT FOR CONSTRUCTION

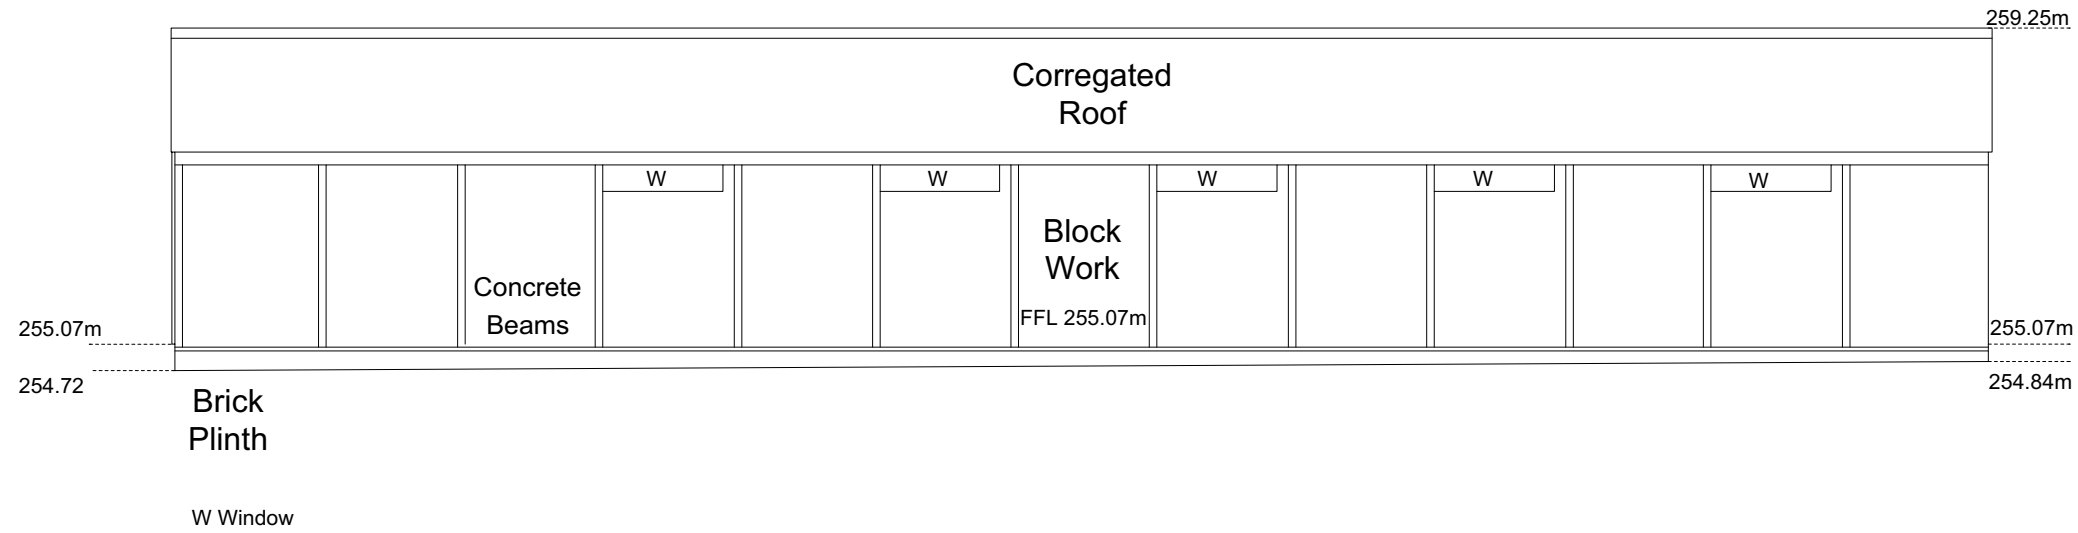

P/700 EXISTING WEST ELEVATION
1:100

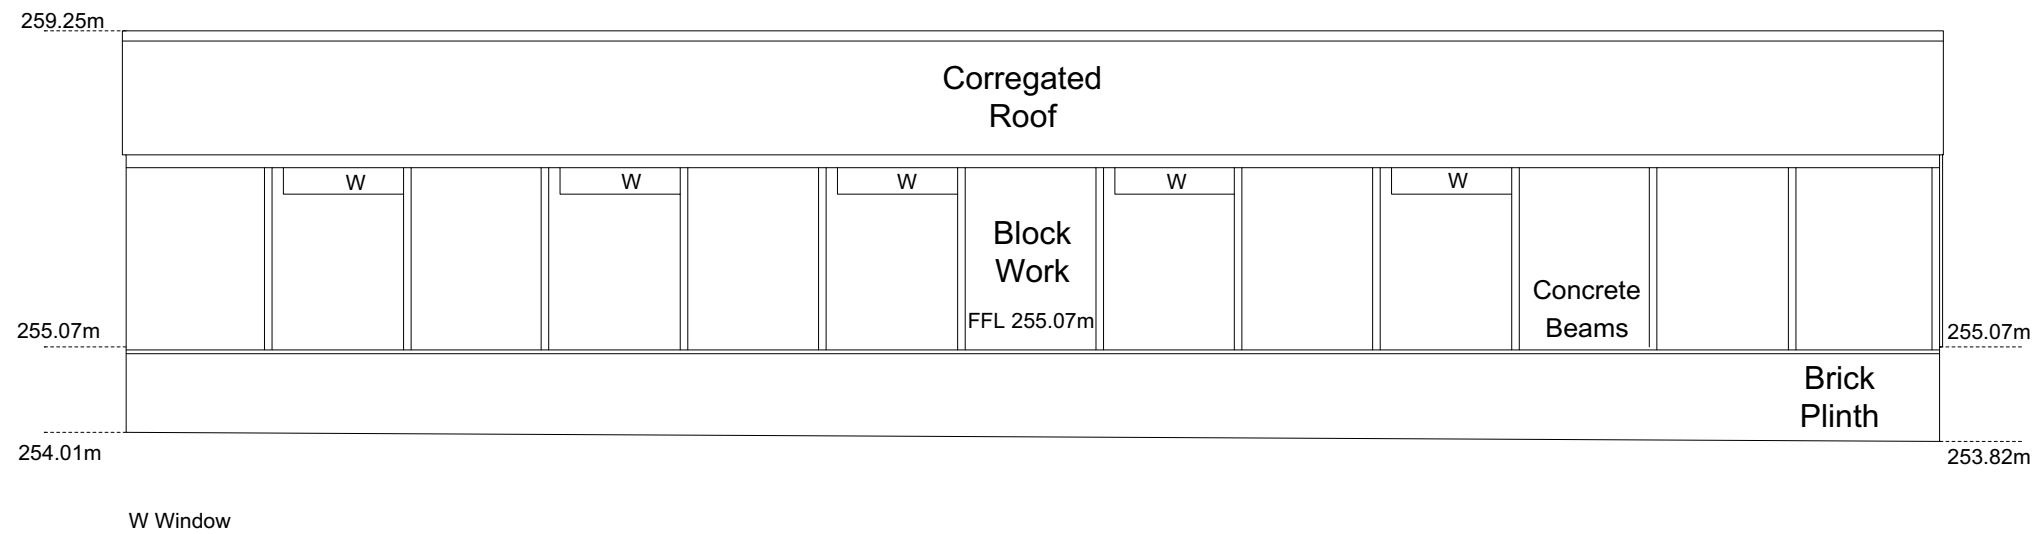

P/700 EXISTING EAST ELEVATION
1:100



General Notes
 1. Responsibility is not accepted for errors made by others in scaling from this drawing. All construction information should be taken from figured dimensions only.
 2. All dimensions to be checked onsite.
 3. Unless otherwise stated dimensions are in millimetres.
 4. Drawings to be read in conjunction with all other project drawings.
 5. Copyright Millar + Howard Workshop Ltd.

Rev.	Date	Notes

Chartered Architects
MILLAR+HOWARD
 WORKSHOP

St Mary's Mill
 St Mary's
 Chalford
 STROUD
 Gloucestershire
 GL6 8NX
 t: 01453 887186
 e: info@mhworkshop.co.uk
 w: www.mhworkshop.co.uk

Project Title
The Stables, Ullenwood

Project Address
**The Stables,
 Greenway Lane,
 Ullenwood, GL53 9QS**

Job No. **2210**

Drawing Title
Existing Elevations

Drawn By RL	Checked By TH	Date Jan 2023
-----------------------	-------------------------	-------------------------

Scale **1:100@A3**

Drawing No. P/700	Revision -
-----------------------------	----------------------

Drawing Status **Planning**