
PAINTWORK TO ALL WINDOWS AND DOORS REMOVED; LOCALISED REPAIRS CARRIED OUT AS NECESSARY AND EXTERNAL JOINERY REDECORATED WHITE; SECONDARY DOUBLE GLAZING PROVIDED TO MINDOMS

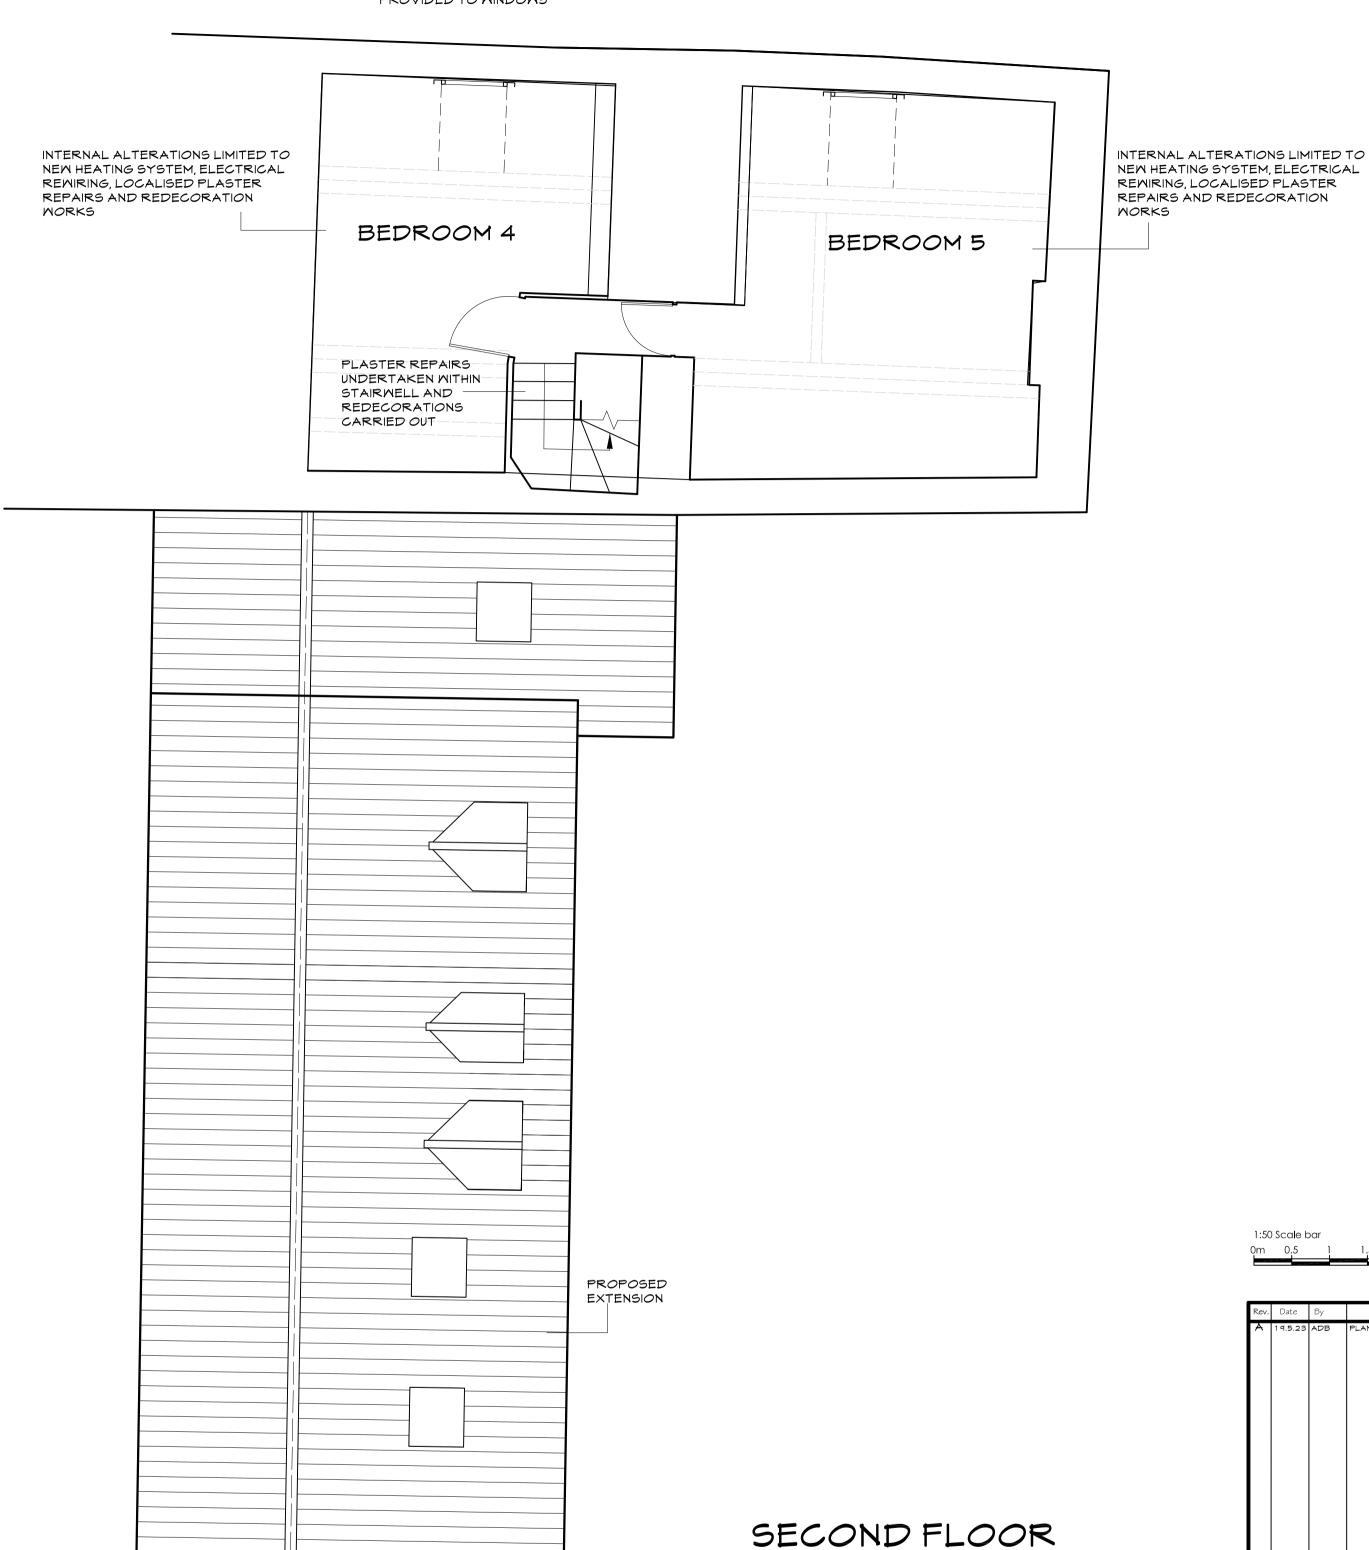

1:50 Scale bar

0m 0.5

Rev.	Date	Ву	Description
A	19.5.23	ADB	PLANNING ISSUE
ABDS Itd architectural consultants			
Midlands 1st Floor			Southern 16 Meneth

Bedford MK40 3JB Gweek Cornwall TR12 6UW

Tel: 0845 2242967 Email:admin@abdevservices.co.uk

DRAWN BY: ADB

PROPOSED CHANGE OF USE ROSE & CROWN 1 HIGH STREET ISLIP

PROPOSED SECOND FLOOR PLAN

DESCRIPTION OF PROPOSED WORK SCALE: 1:50 @A1 DATE: 17.3.2023 CAD Ref: XXXXXXXXXXXX