

Notes / Specification

1. DRAWINGS ARE FOR PLANNING PURPOSES ONLY.
2. ALL MEASUREMENTS WITHIN THIS DOCUMENT ARE FOR DESIGN PURPOSES ONLY TO DETERMINE BEAM SIZE.
3. THE BUILDER IS ADVISED TO DOUBLE CHECK MEASUREMENTS ON SITE AND REPORT ANY DISCREPANCIES TO THE DESIGN ENGINEER PRIOR TO ORDERING MATERIALS.
4. THE DESIGN ENGINEER DOES NOT ACCEPT ANY RESPONSIBILITY FOR MATERIALS INCORRECTLY ORDERED.
5. DO NOT SCALE FROM THIS DRAWING.
6. THESE DRAWINGS ARE THE COPYRIGHT OF RICHARD CAINE LIMITED.
7. WORK SHALL NOT COMMENCE ON SITE UNTIL ALL STATUTORY APPROVALS HAVE BEEN RECEIVED.

Tile hung pitched roof dormers

Gable Ends built up


Gable Ends built up



FRONT ELEVATION

Frosted glass screening at 1.8m high

obs

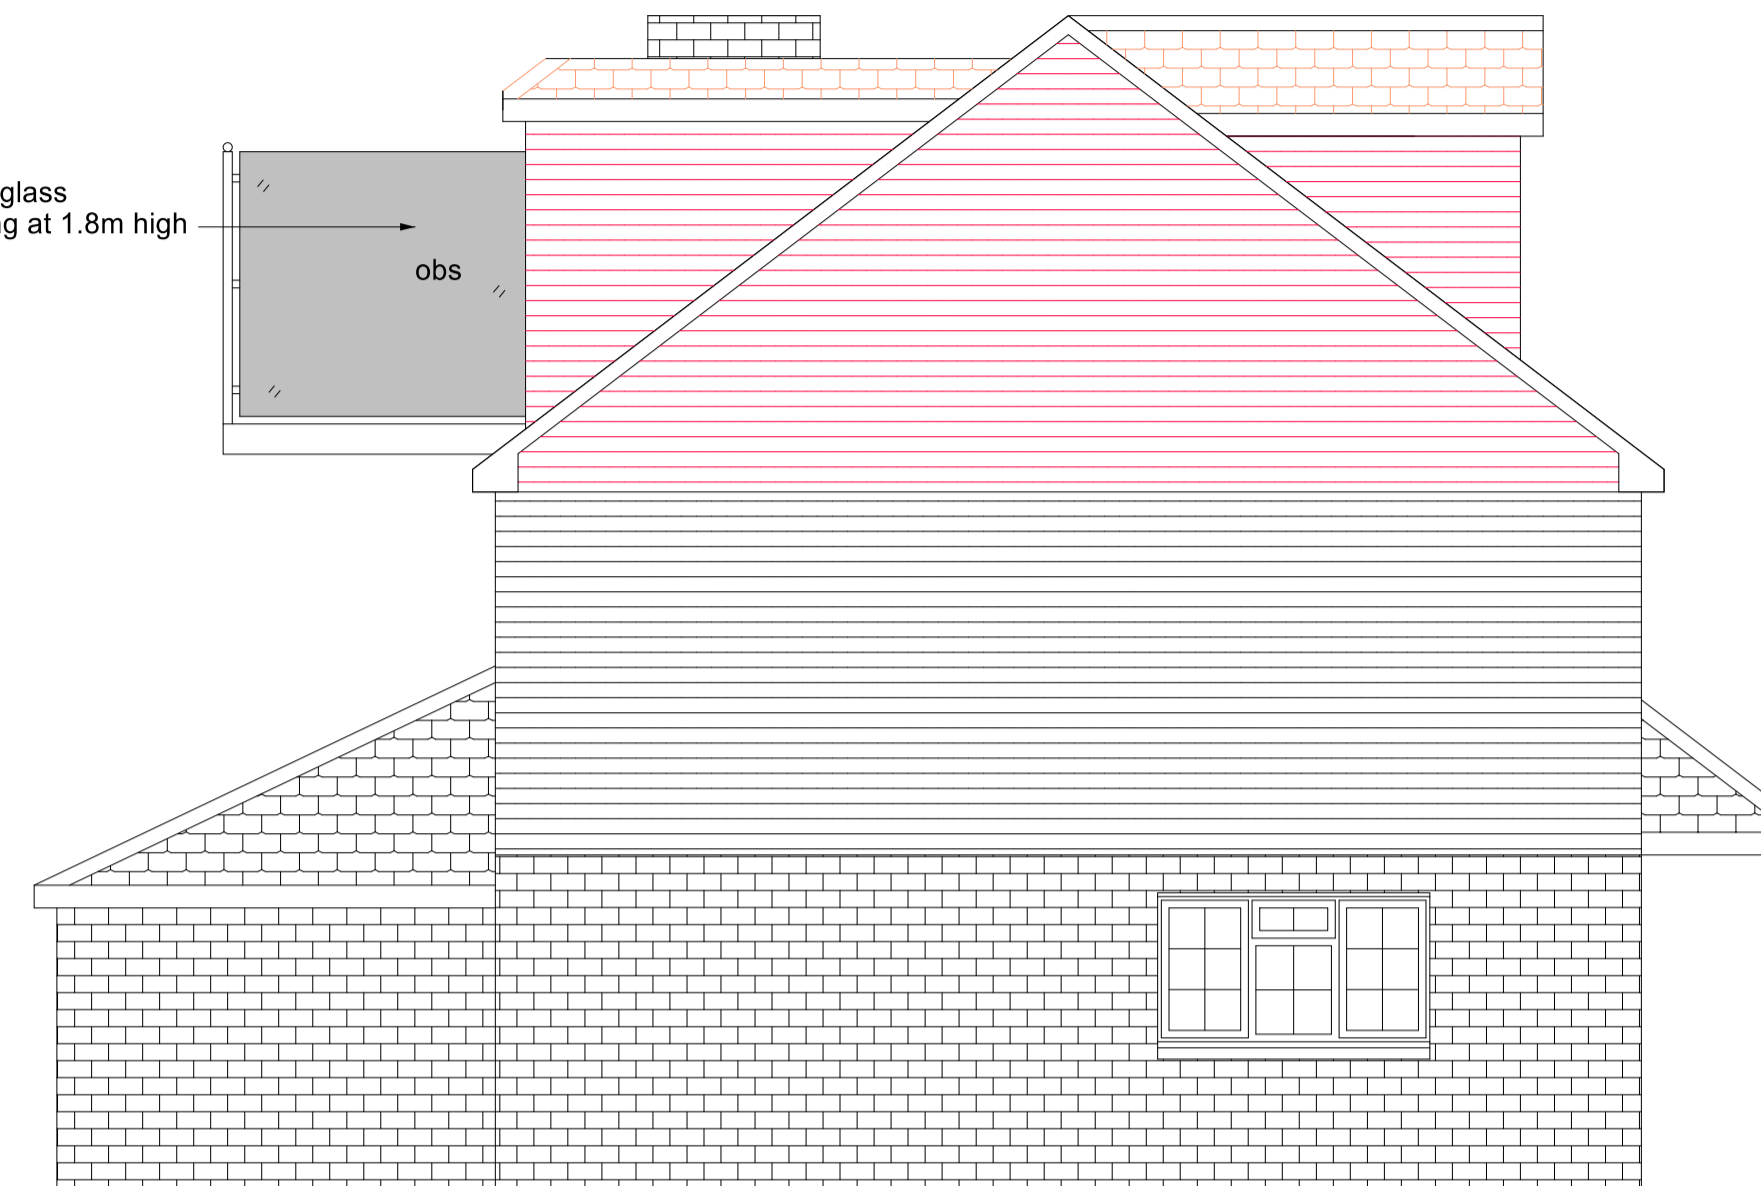


SIDE (SOUTH) ELEVATION



REAR ELEVATION

Tile hung gable end

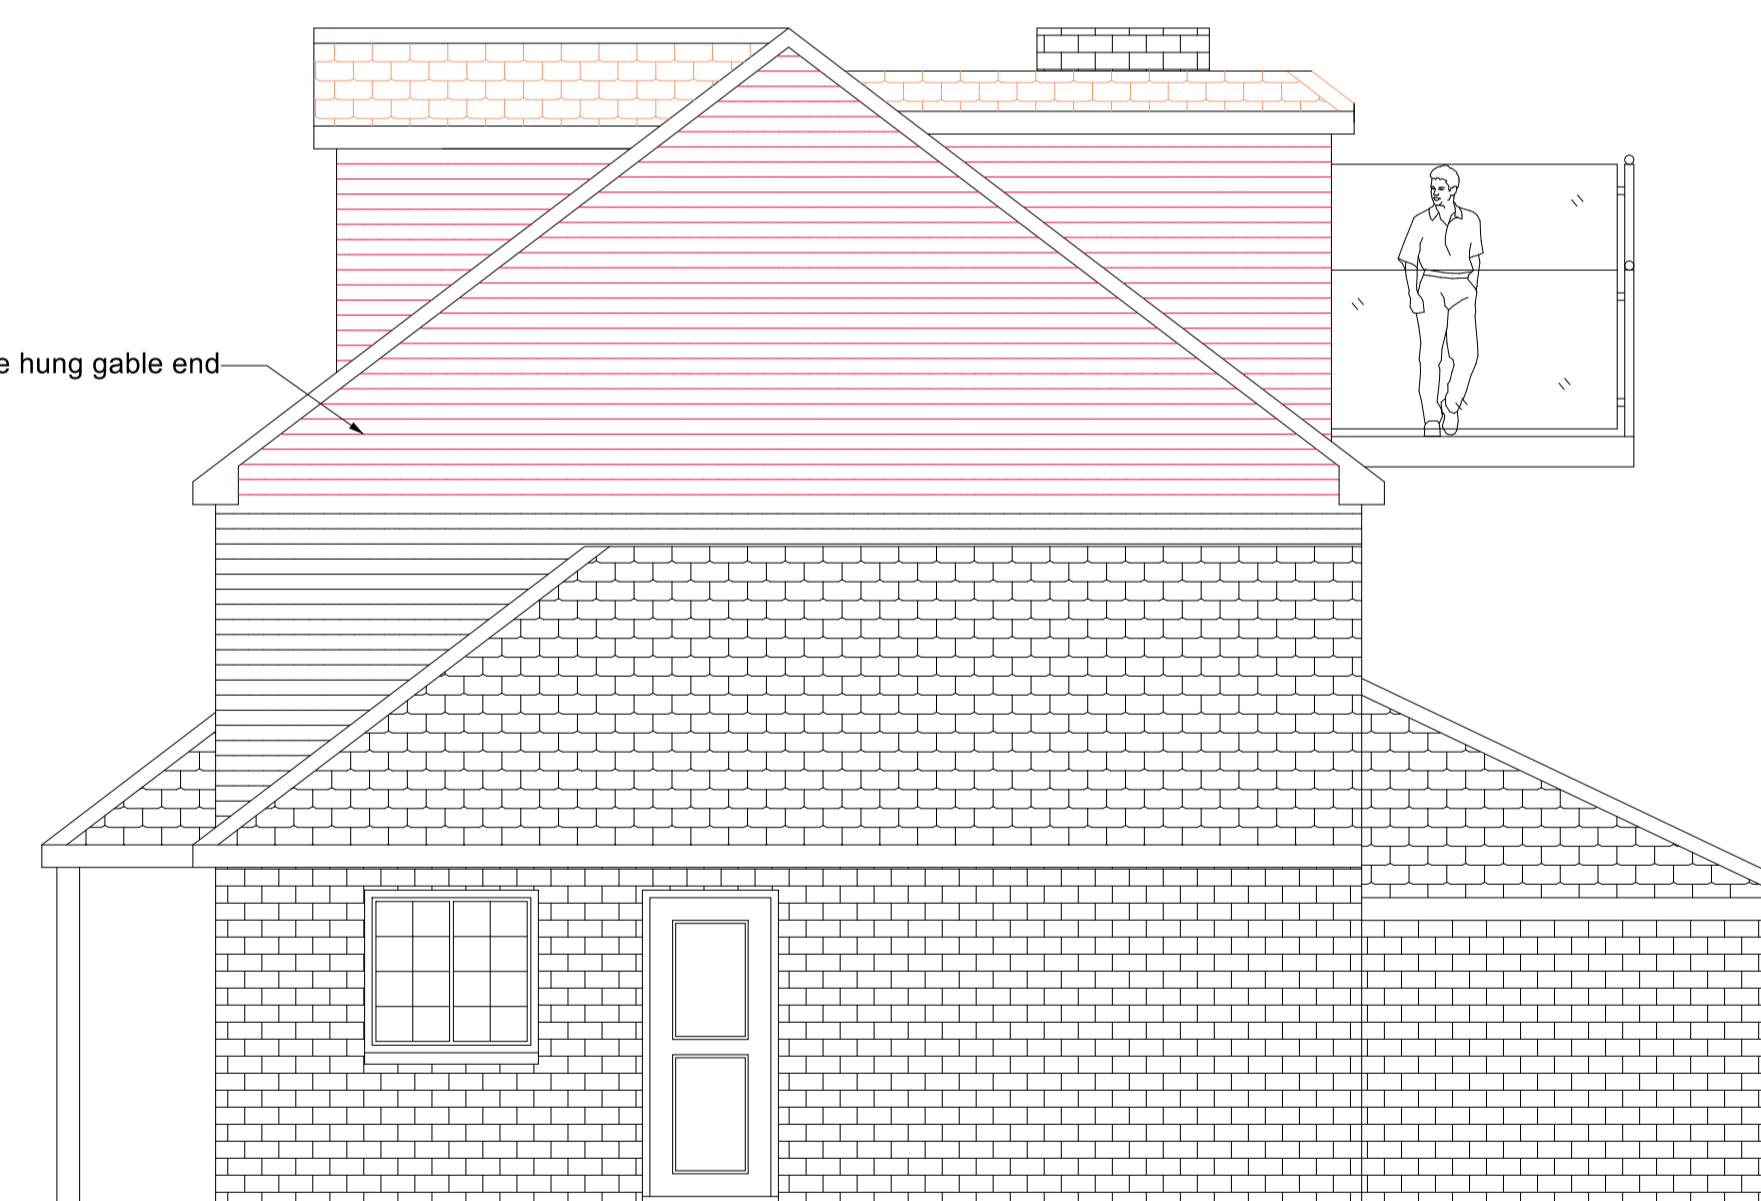

SIDE (NORTH) ELEVATION



TBT DESIGN SERVICE	
97 Primrose Drive, Aylesford, Kent, ME20 6EH	
T: 07916693573 E: designservice2017@outlook.com	
Client	Vigo Cottage, Vigo Lane SITTINGBOURNE ME9 8BE
Project	Loft Conversion
drawing title	drawing no.
PROPOSED Elevations	2067 PROPOSED ELEVATIONS
drawing scales	RC
1:50 - A1	
date	JANUARY 2023
	Rev B
PLANNING	