



Notes / Specification



1. DRAWINGS ARE FOR PLANNING PURPOSES ONLY.
2. ALL MEASUREMENTS WITHIN THIS DOCUMENT ARE FOR DESIGN PURPOSES ONLY TO DETERMINE BEAM SIZE.
3. THE BUILDER IS ADVISED TO DOUBLE CHECK MEASUREMENTS ON SITE AND REPORT ANY DISCREPANCIES TO THE DESIGN ENGINEER PRIOR TO ORDERING MATERIALS.
4. THE DESIGN ENGINEER DOES NOT ACCEPT ANY RESPONSIBILITY FOR MATERIALS INCORRECTLY ORDERED.
5. DO NOT SCALE FROM THIS DRAWING
6. THESE DRAWINGS ARE THE COPYRIGHT OF RICHARD CAINE LIMITED
7. WORK SHALL NOT COMMENCE ON SITE UNTIL ALL STATUTORY APPROVALS HAVE BEEN RECEIVED

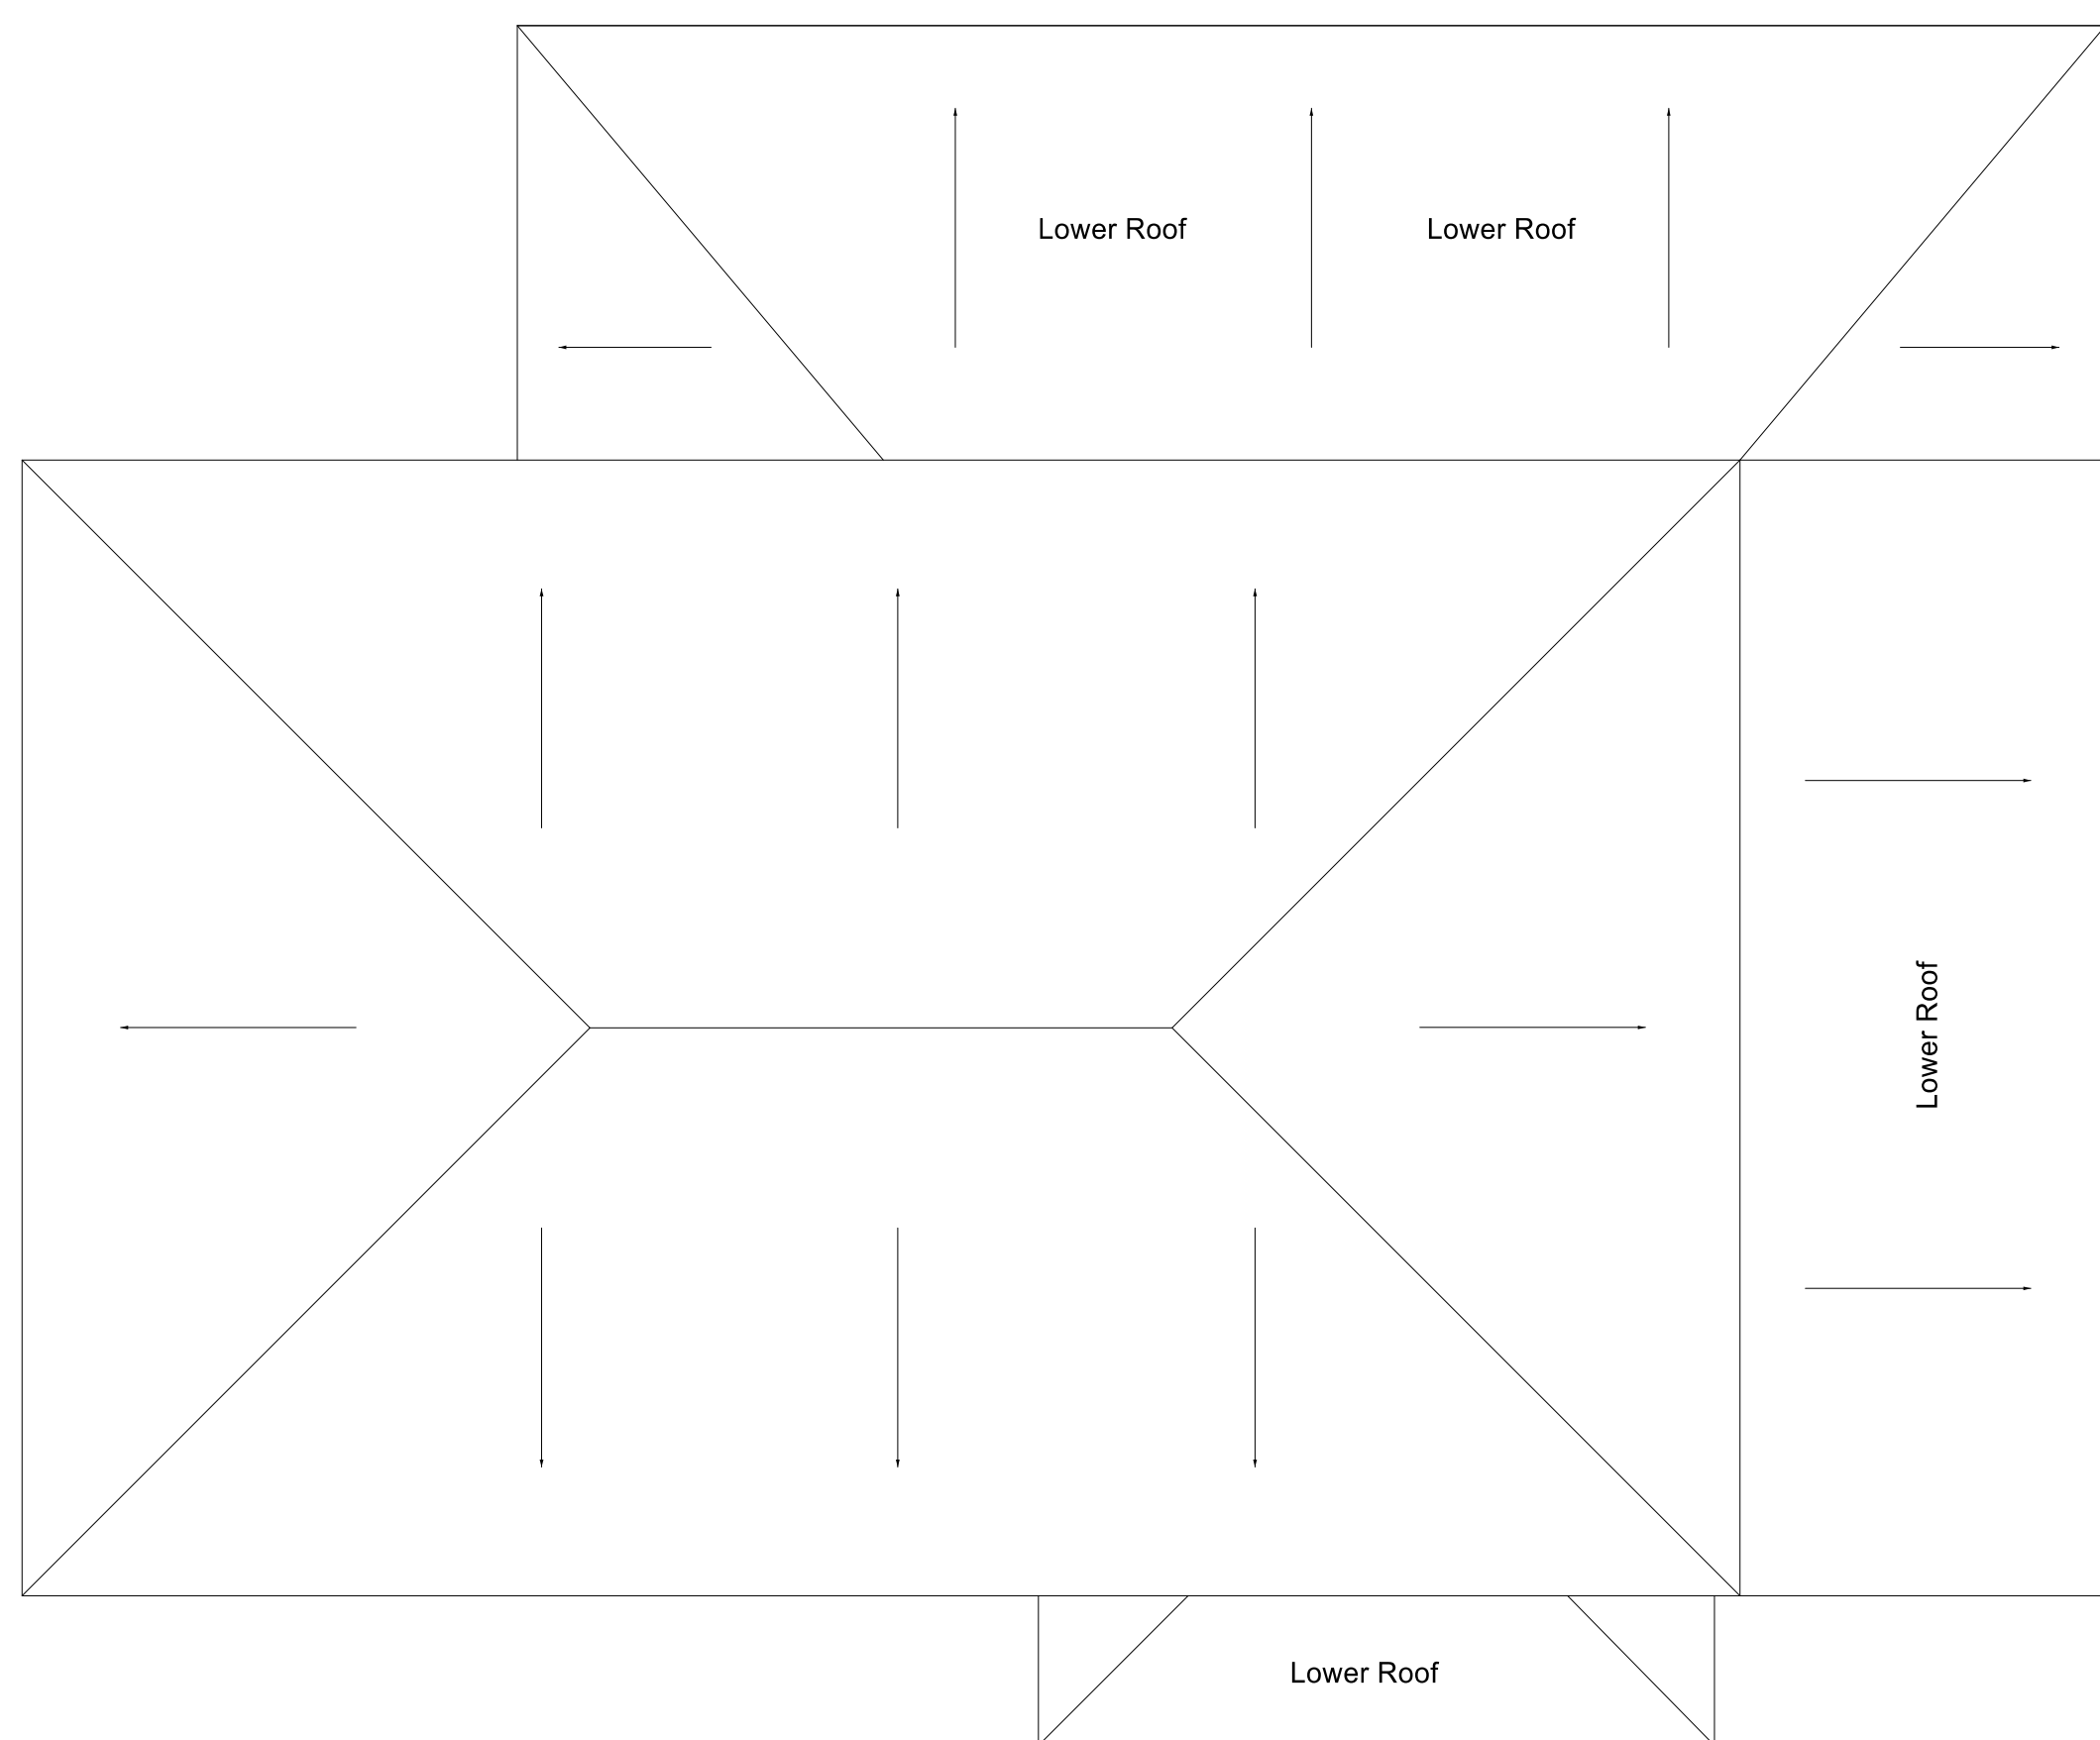

EXISTING ROOF PLAN

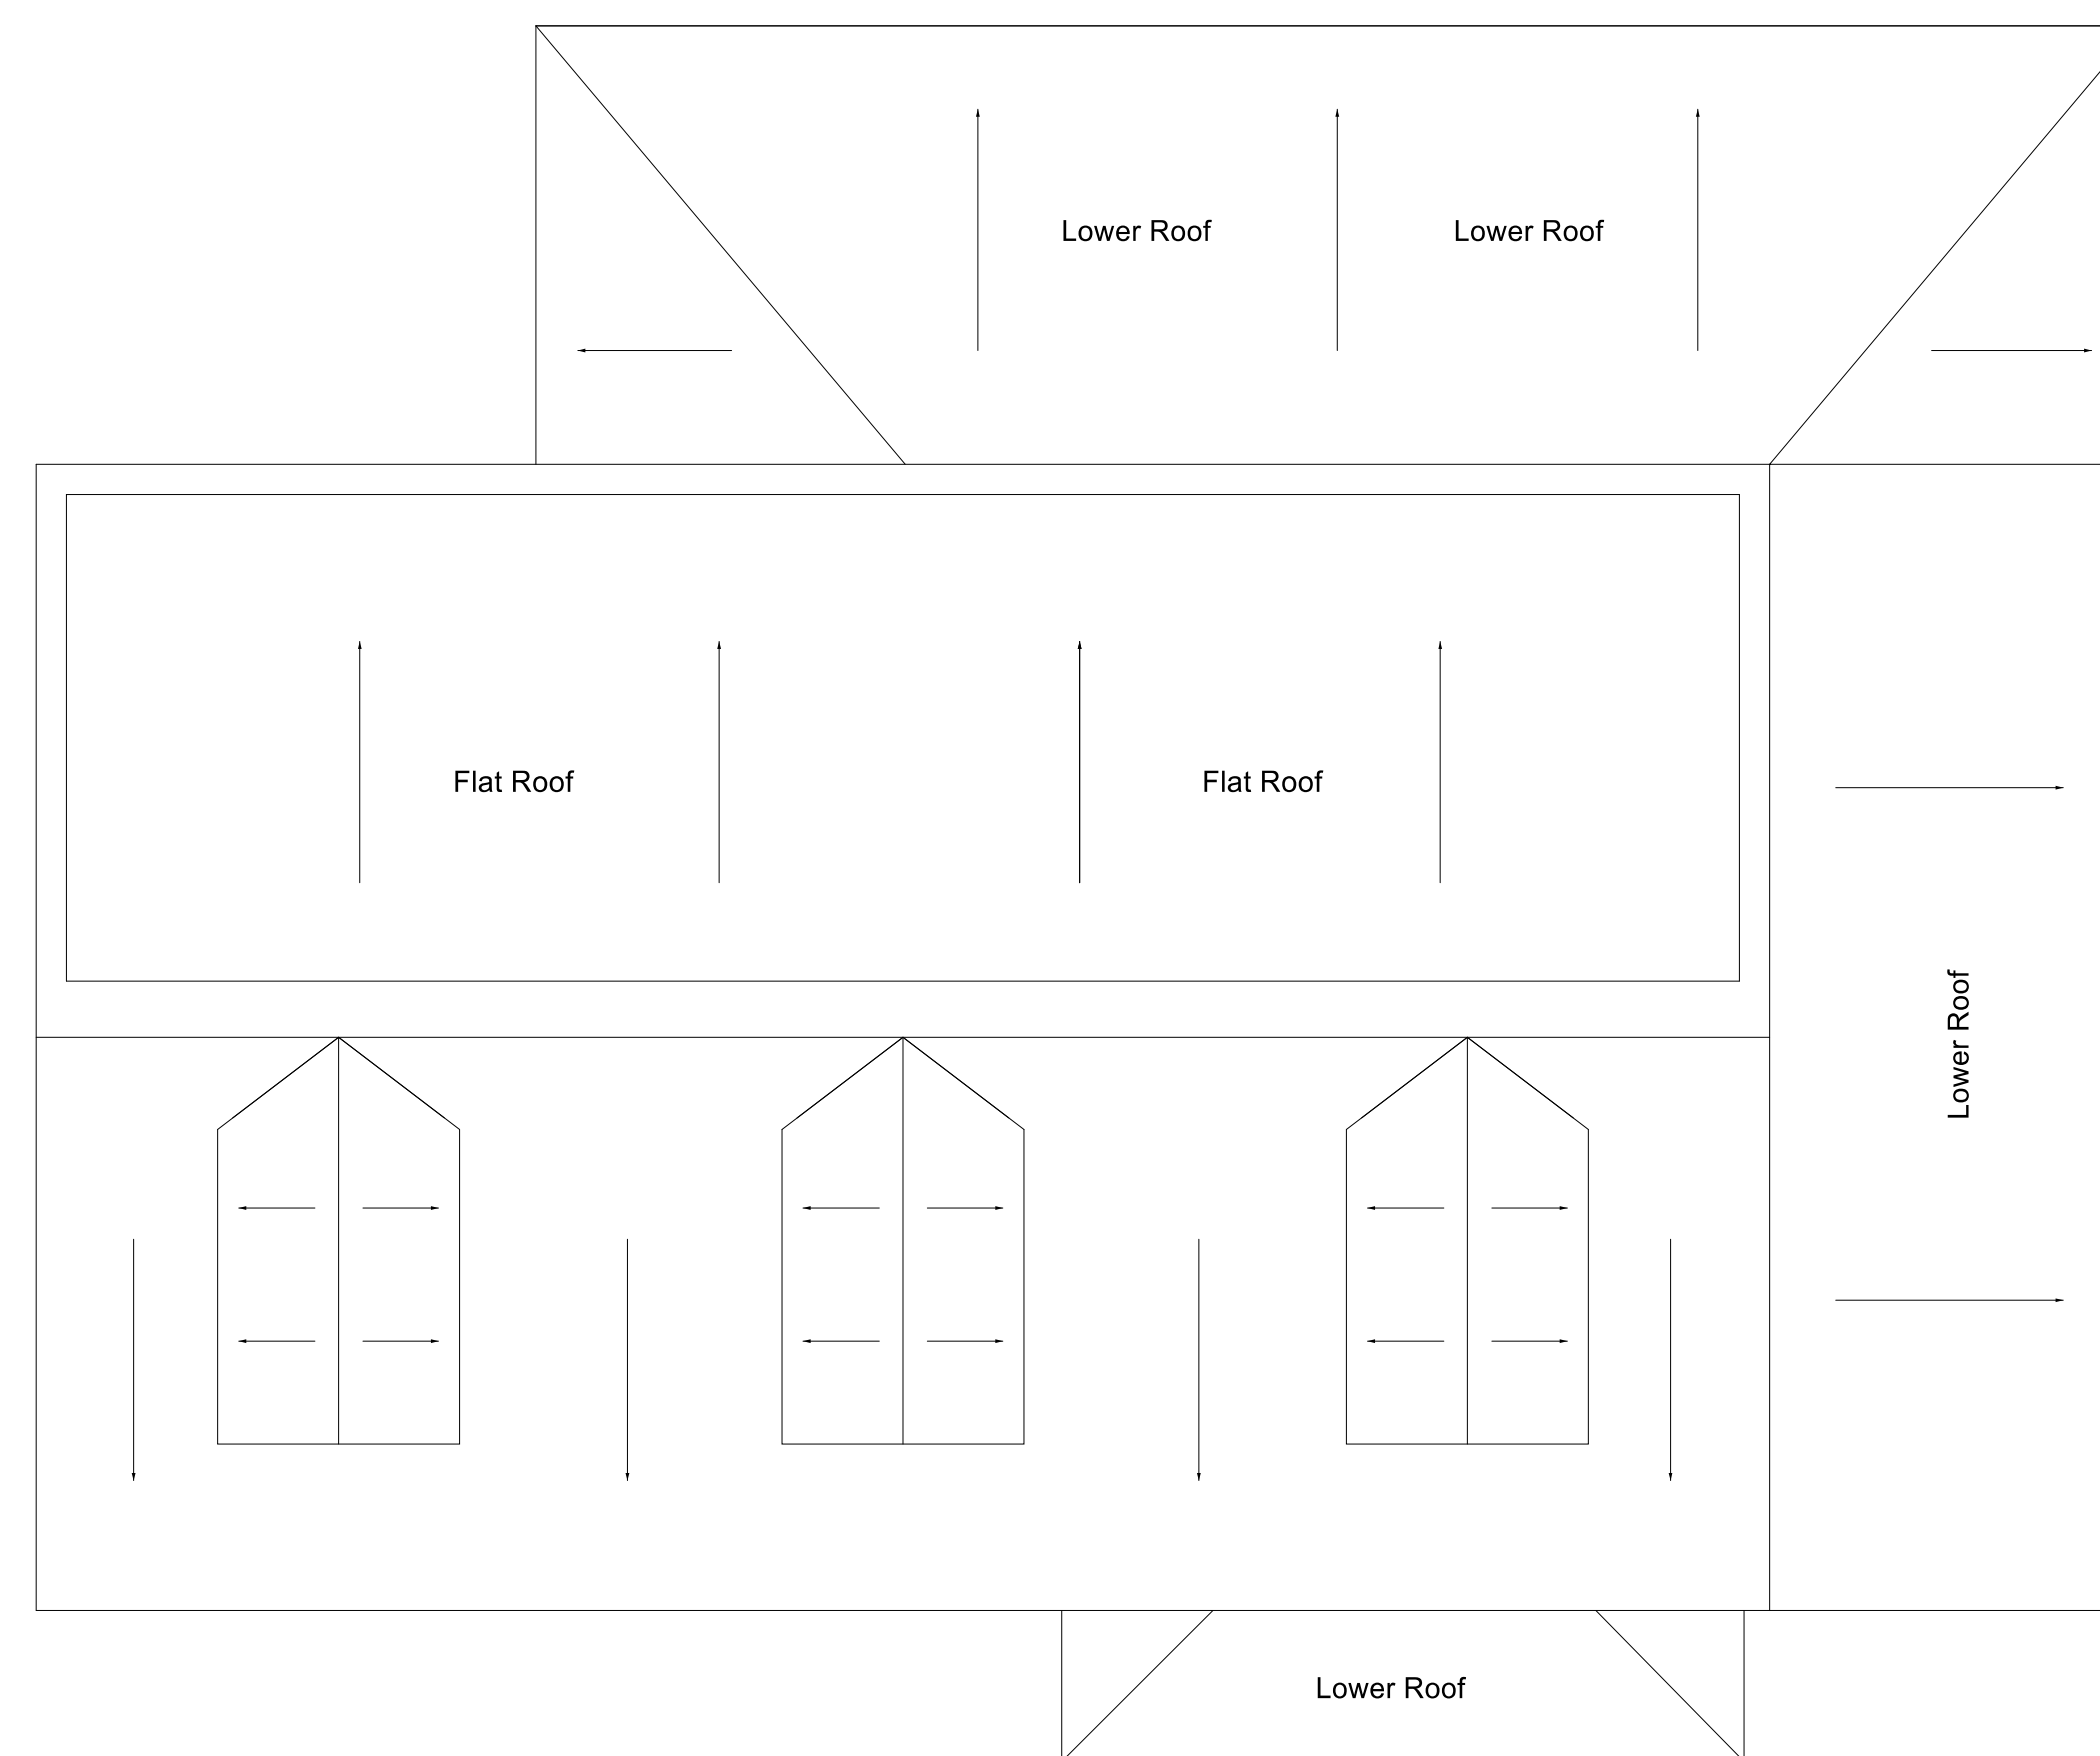

PROPOSED ROOF PLAN

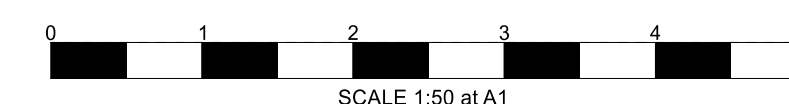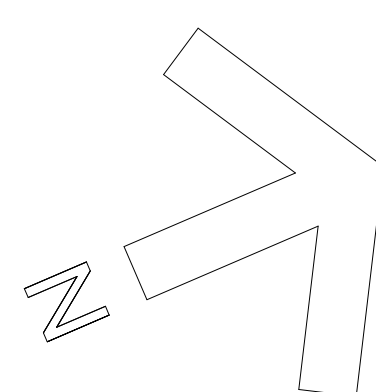

TBT DESIGN SERVICE	
97 Primrose Drive, Aylesford, Kent, ME20 6EH	
T: 07916693573 E: designservice2017@outlook.com	
client	Vigo Cottage, Vigo Lane SITTINGBOURNE ME9 8BE
project	Loft Conversion
drawing title	drawing no.
ROOF PLANS	2067 ROOF PLANS
drawing scales	RC
1:50 - A1	
date	MAY 2023
PLANNING	