

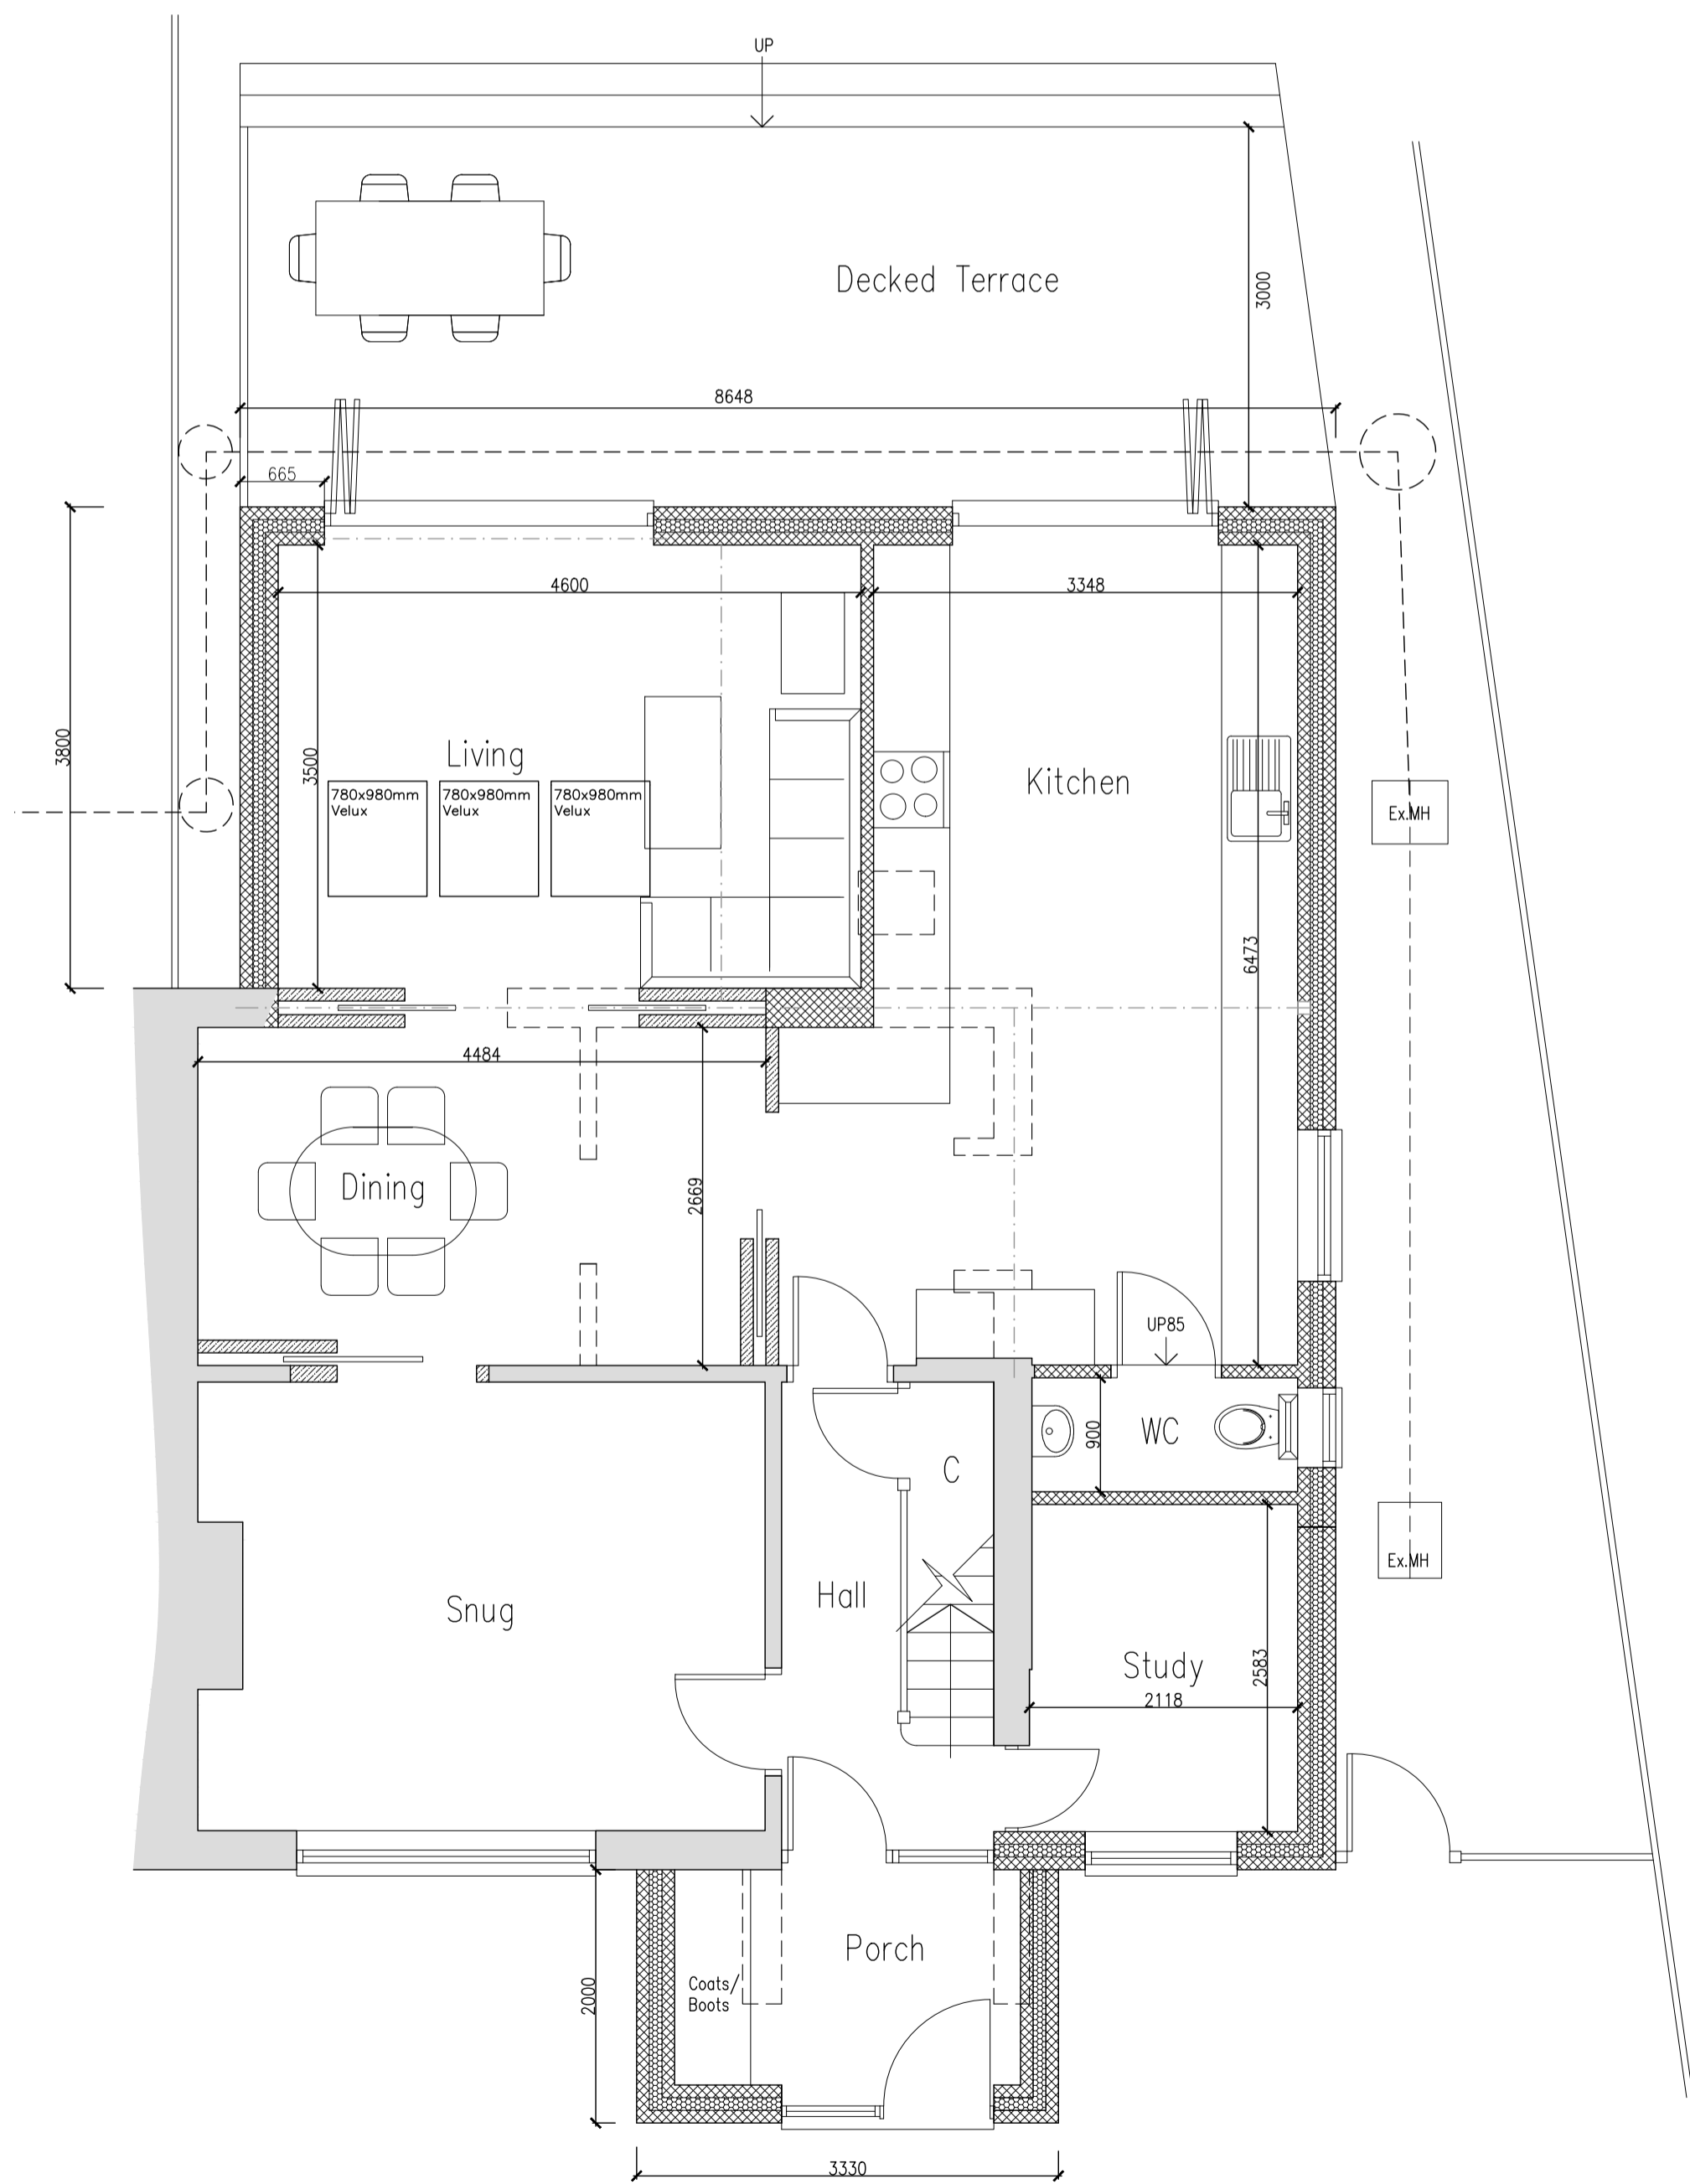
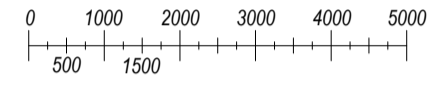



Front Elevation
Proposed Elevations
 Scale: 1:100

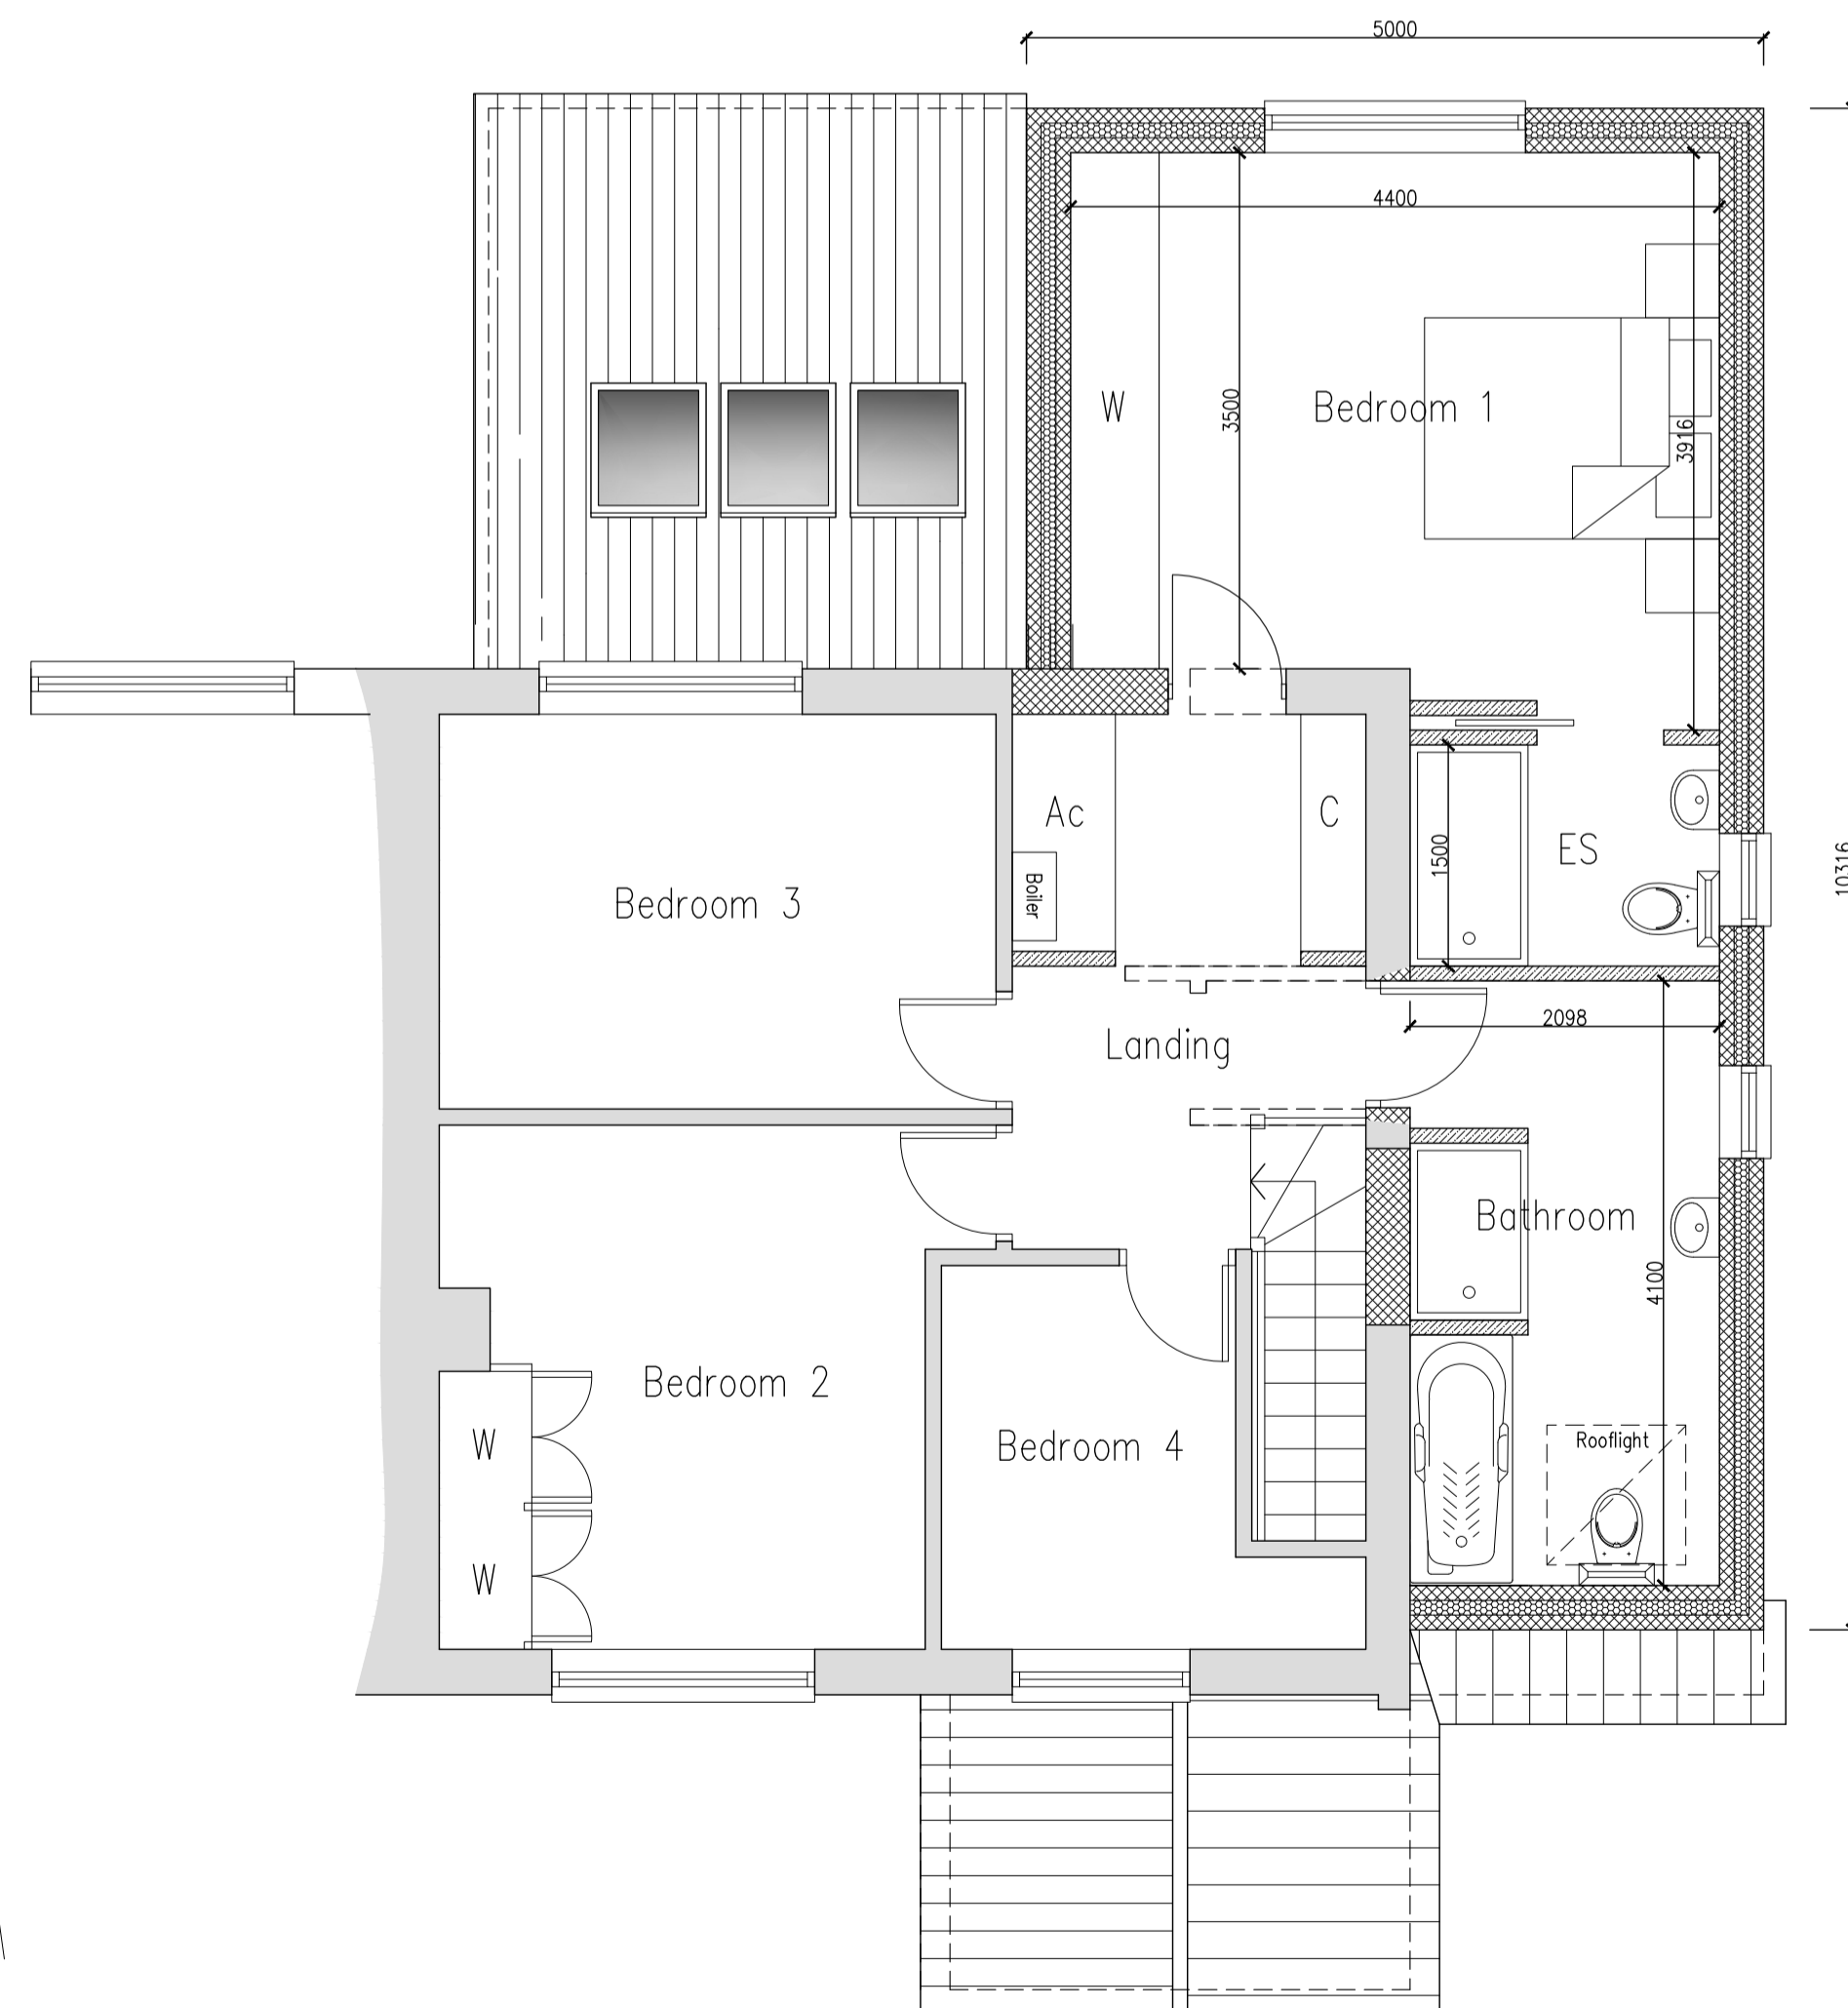


Proposed Ground Floor Plan
 Scale: 1:50

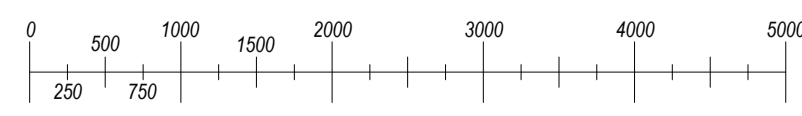

Proposed First Floor Plan
 Scale: 1:50

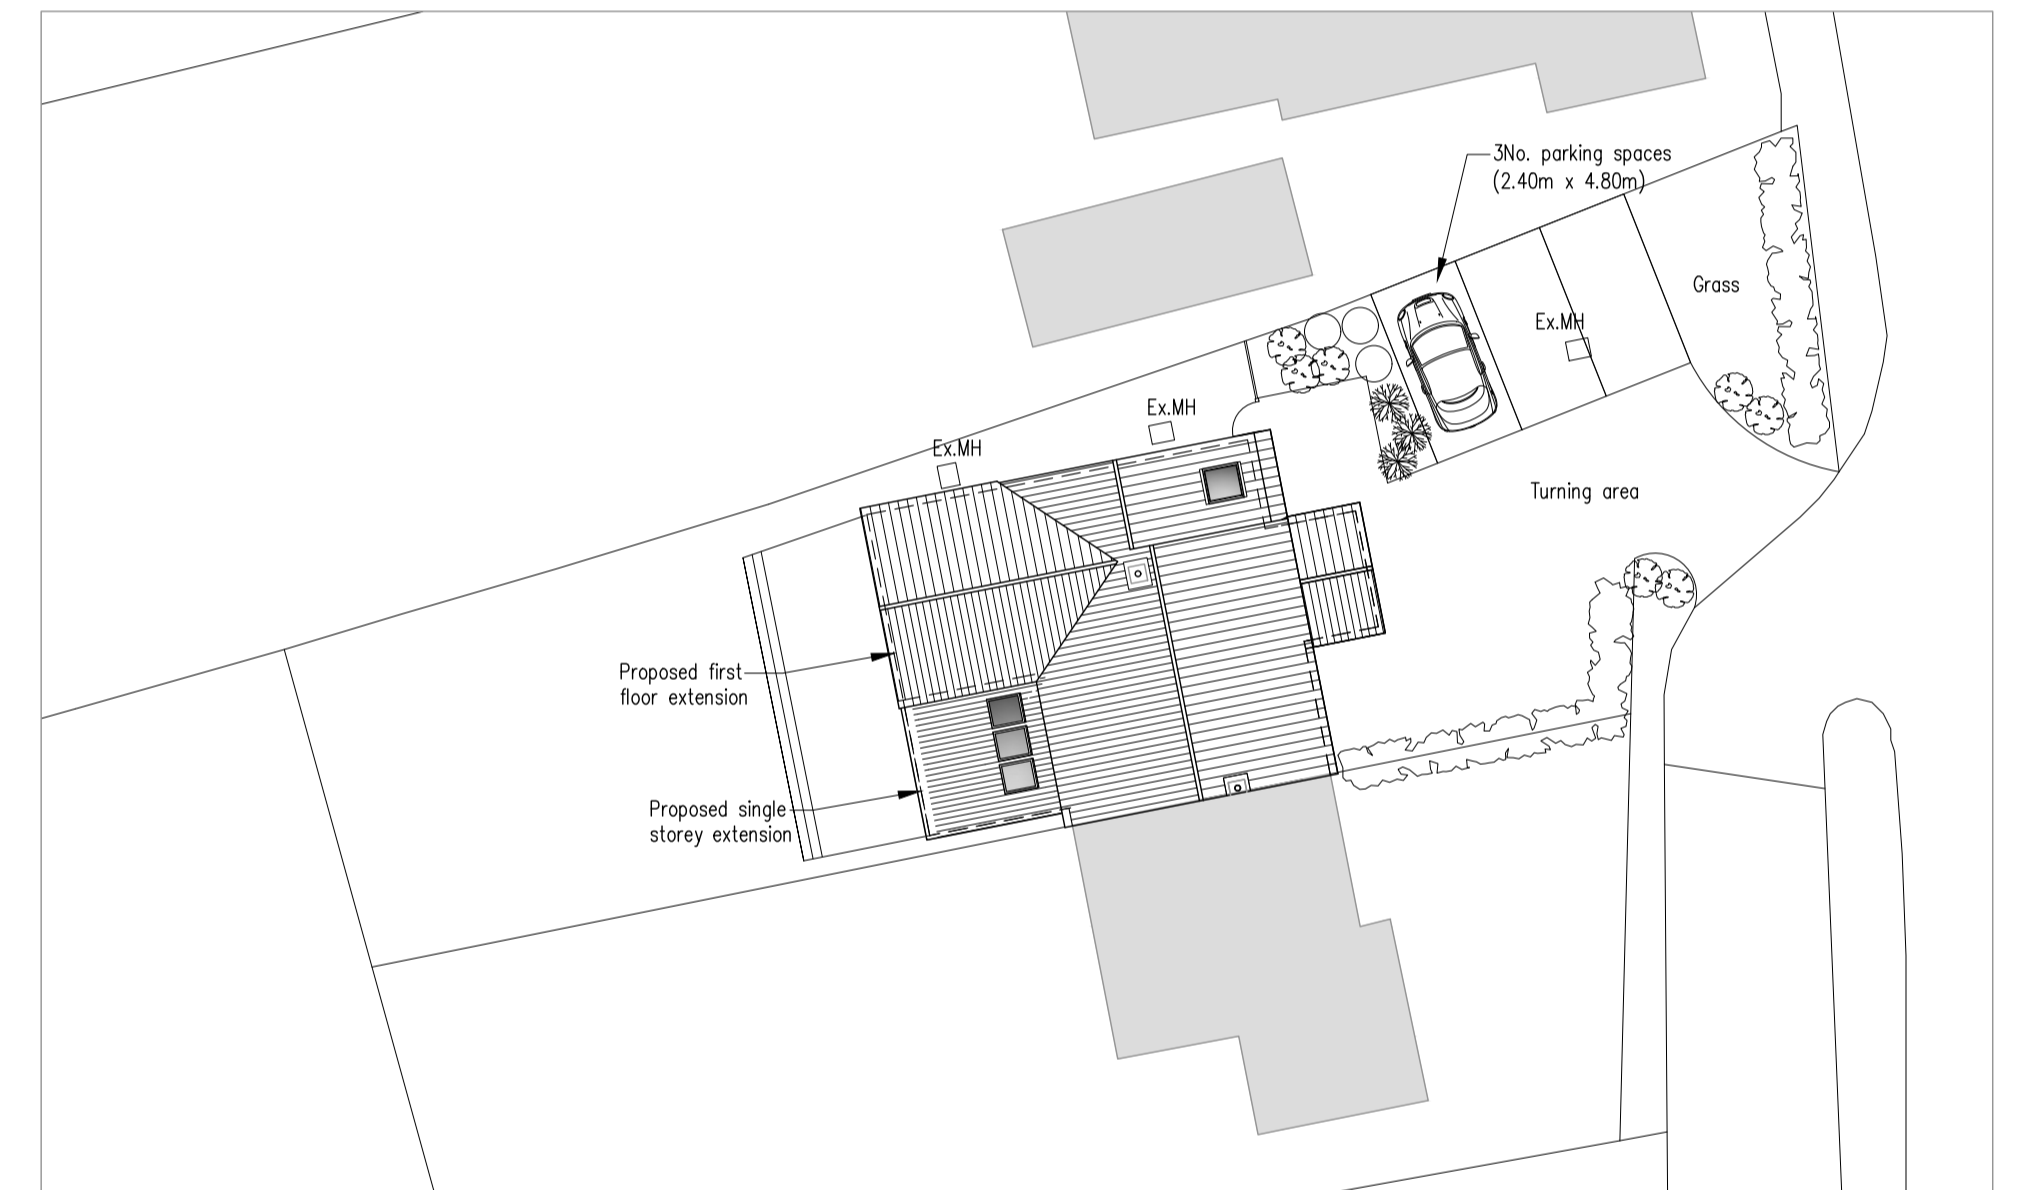

Proposed Site Plan
 Scale: 1:200

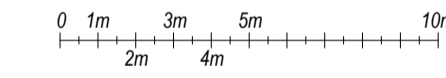

REVISIONS

- J 28.10.2022**
- ALTERED MATERIALS**
- K 06.12.2022**
- ALTERED FRONT ELEVATION, LOWERED EAVES TO INCREASE ROOF PITCH.**
- L 10.01.2023**
- REDUCED PORCH SIZE, ALTERED STUDY, REDUCED DEPTH OF SIDE EXTENSION AT FIRST FLOOR**
- M 31.05.2023**
- REDUCED PLOT TO ACTUAL SIZE**

Tim Moll Architecture
 Chartered Architect

JOB 1491

TIM MOLL ARCHITECTURE
 Suite 10, 9 Station Yard
 Needham Market
 Suffolk IP8 8SA
 T. 01449 708510 M. 07818087280
 E. tim@mollarchitecture.co.uk

CLIENTS	MR & MRS Brown		
JOB LOCATION	3 PAPER MILL LANE, BRAMFORD, SUFFOLK, IP8 4BP		
JOB DESCRIPTION	EXTENSION & ALTERATIONS		
DRAWING	PROPOSED		
DATE	SCALE	DRAWING NUMBER	DRAWN BY
JUNE 2022	AS SHOWN @ A1	.02 M	MJM