



This drawing is produced as a document for use in this project only and may not be used for any other purpose. The license is granted only to the specific recipients of the drawing directly. I accept no liability for the use of this drawing other than the purpose for which it was intended in connection with this project as recorded on the title block and 'File Status Code' and 'Revision'. If also issued in digital format, the data within this file may not be used for any purpose other than the information present on the paper copy of the document.



PROPOSED FRONT ELEVATION

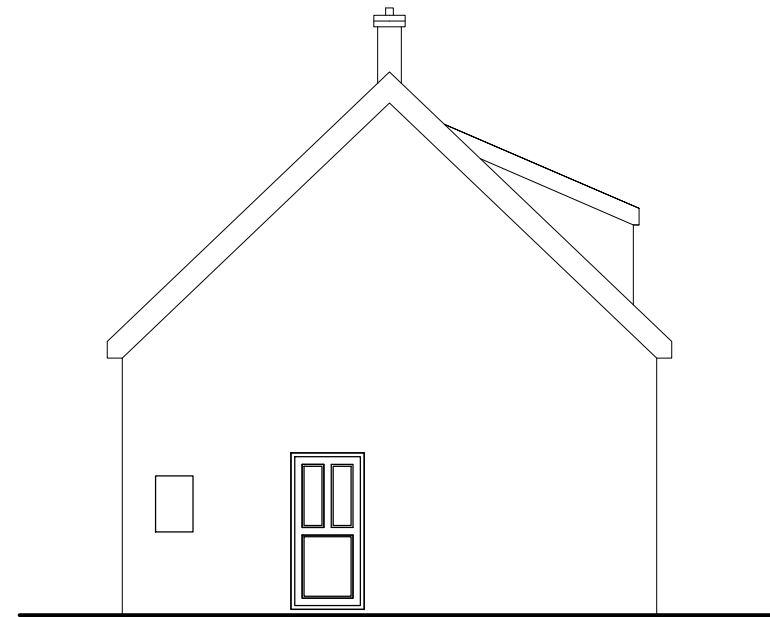


PROPOSED SIDE ELEVATION (AS EXISTING)

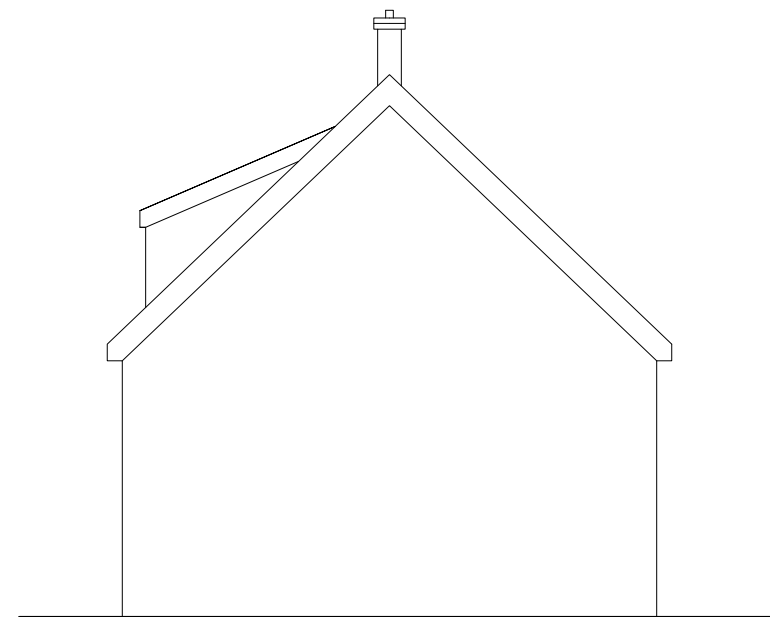

PROPOSED SIDE ELEVATION

SCALE 1: 100

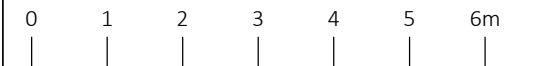

REVISION LOG

REV.	DATE	DESCRIPTION
P1	31/05/23	Side elevations added

DRAWING USE

CLIENT  
Peter Waplinton

PROJECT  
Yeaver Cottage

ADDRESS  
Yeaver Cottage, Church road, Holt, NR25 6NX

STATUS  
A-APPROVED

DRAWING TITLE	SIZE
Proposed Elevations	A3

DRAWING NO.	REVISION
1001	P1

CREATED BY	CHECKED BY	APPROVED BY
JAA	JAA	JAA