
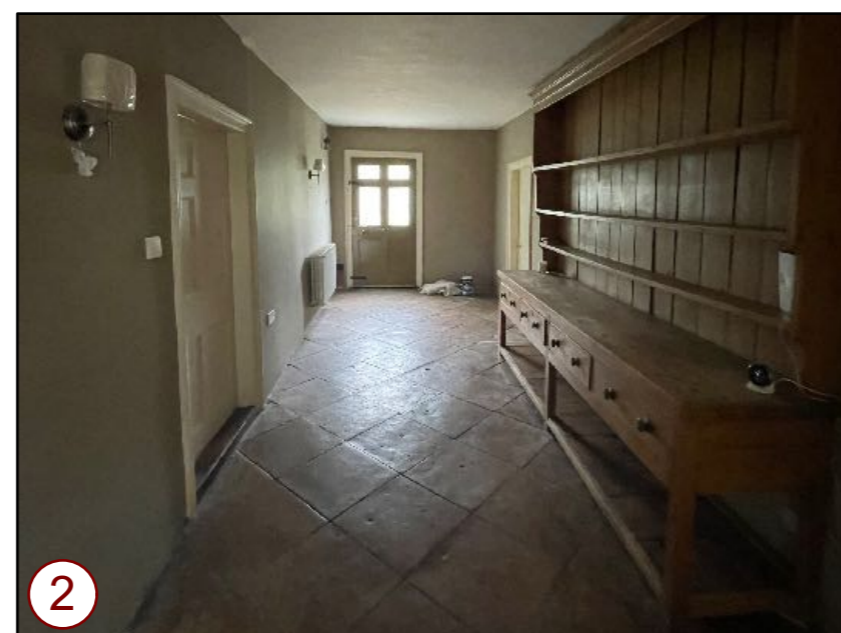
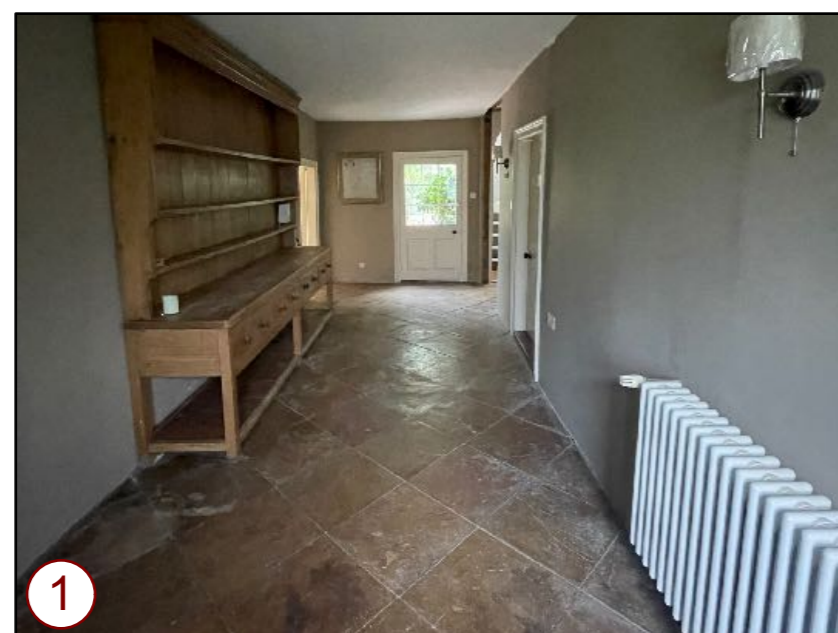
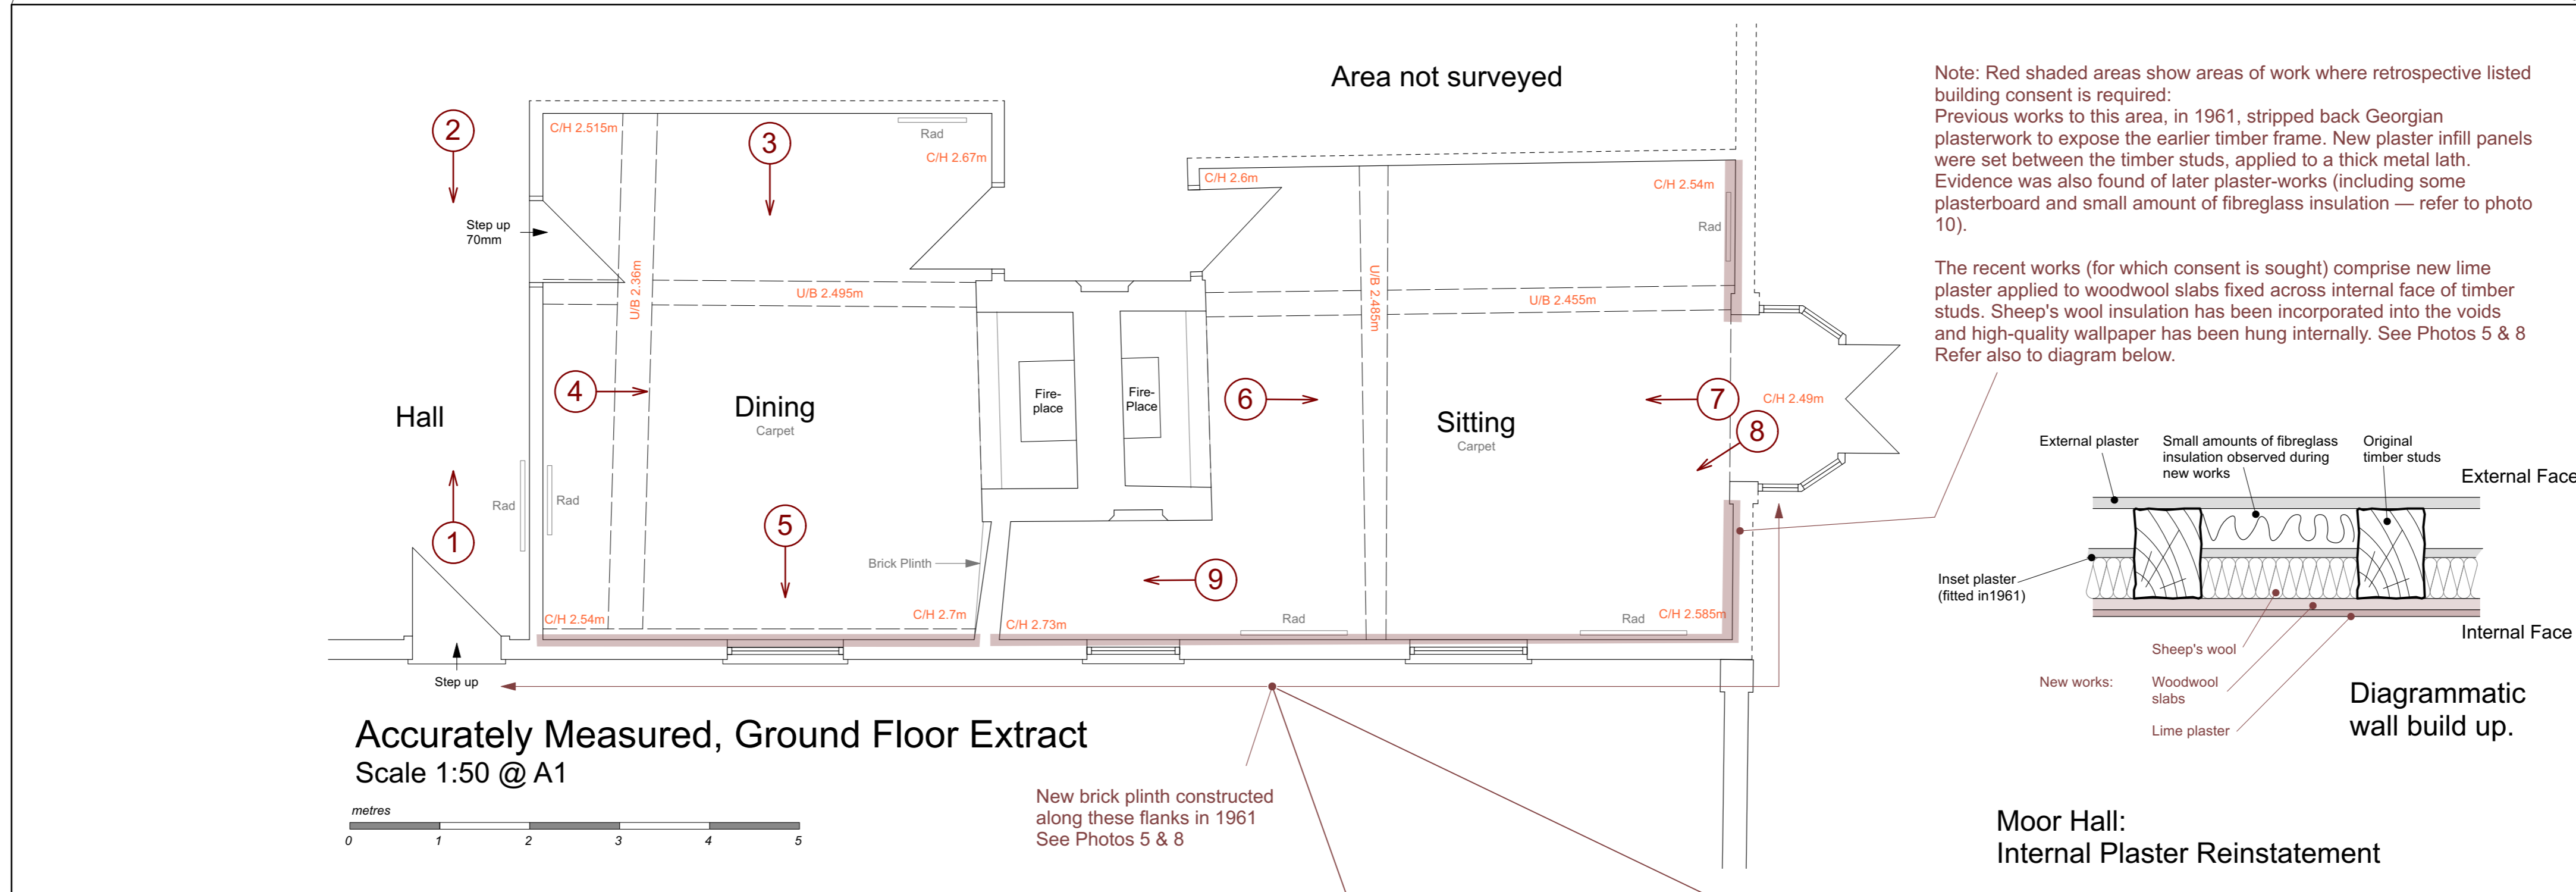


Generic/ Context
Ground Floor Plan

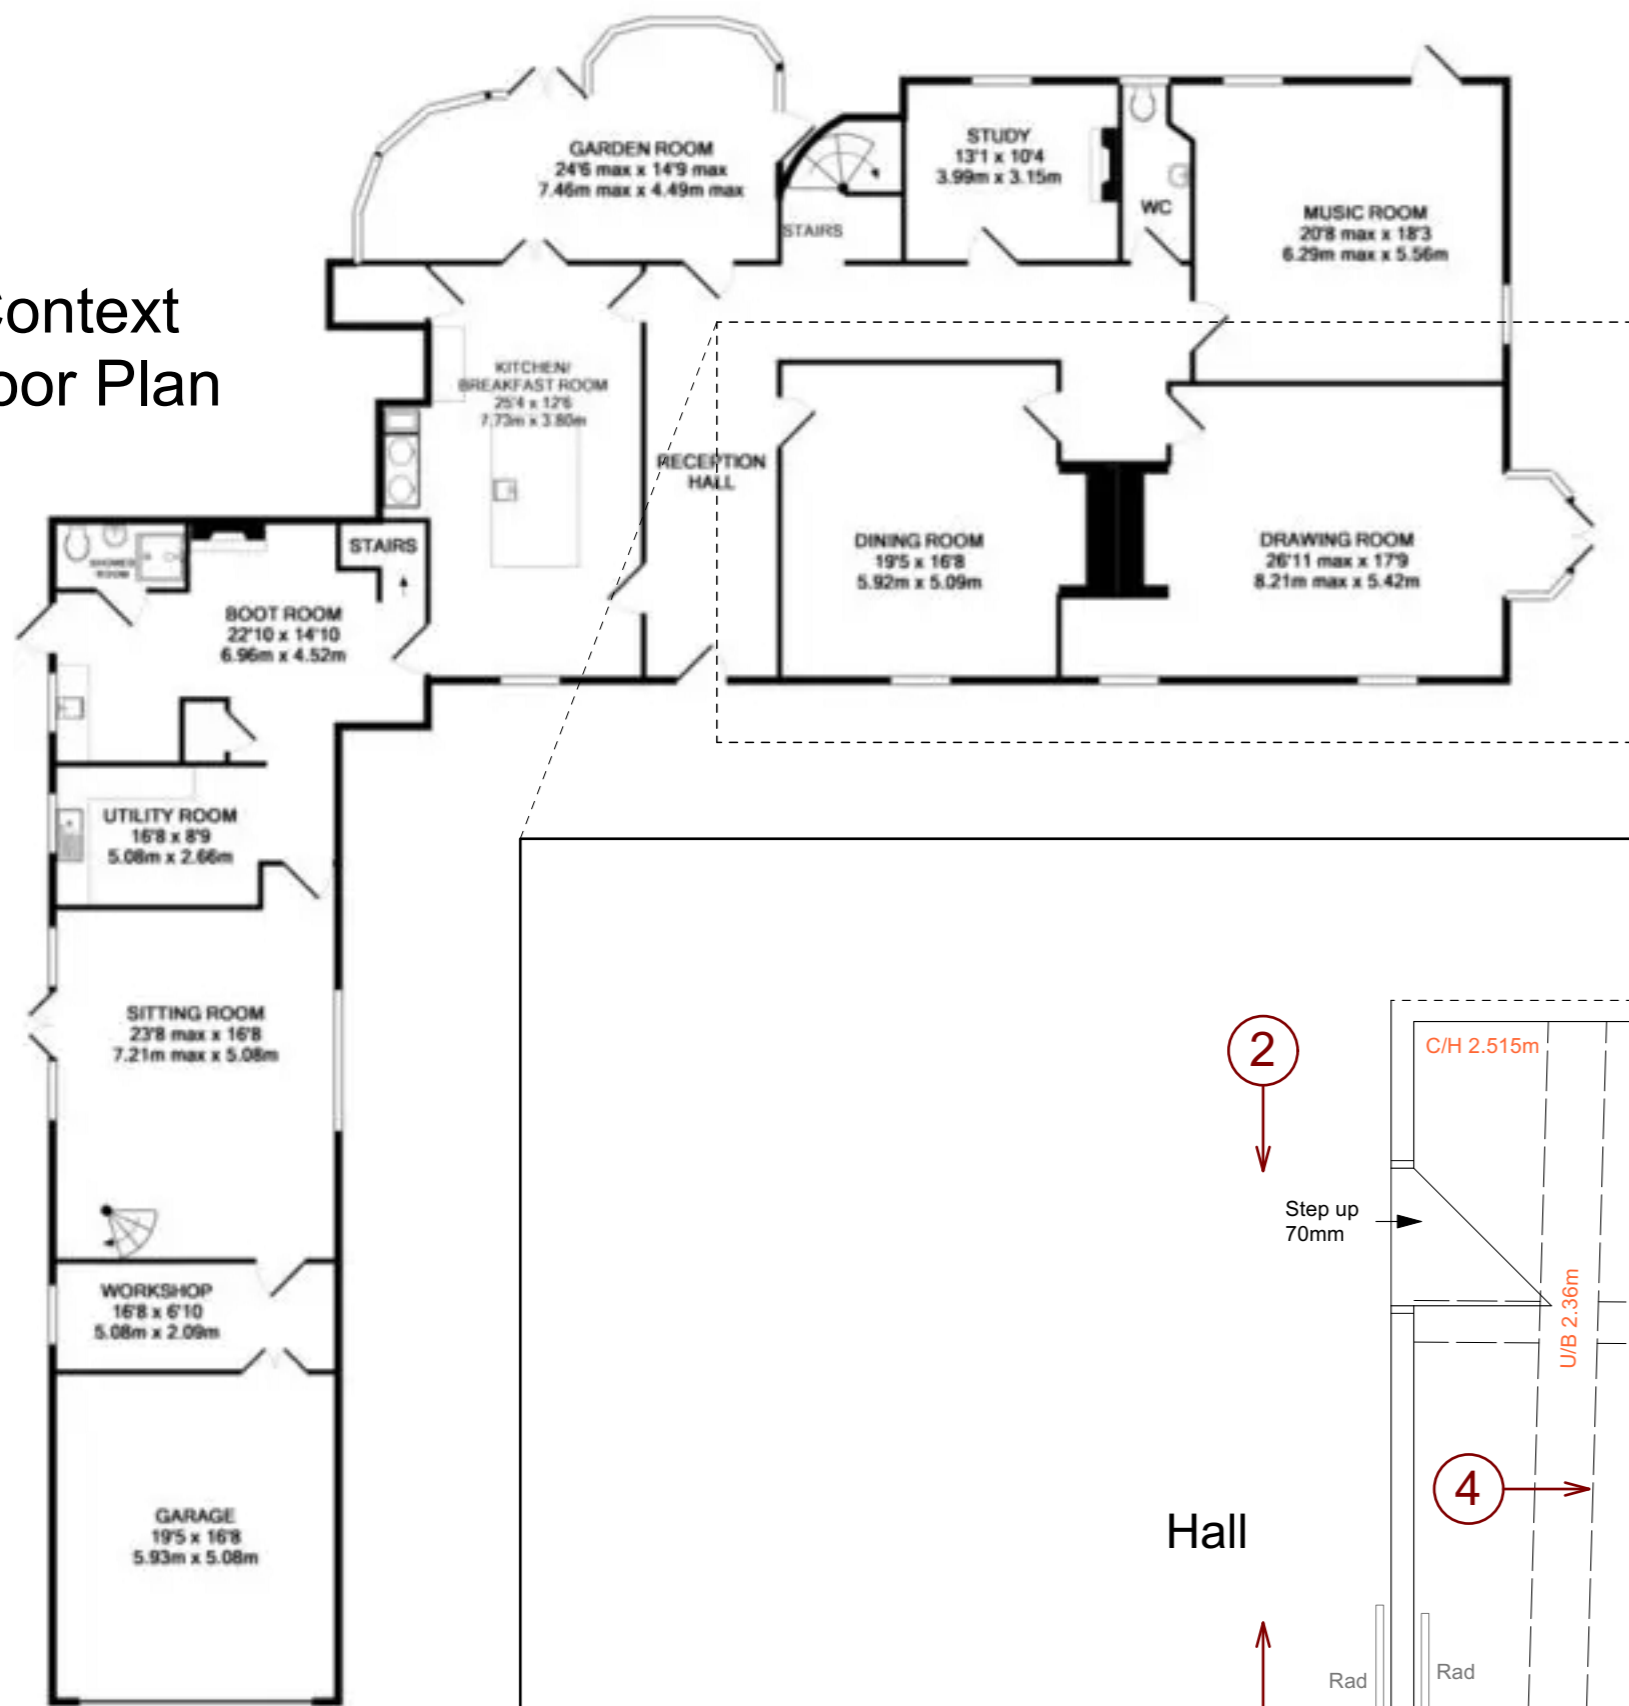

Contractor is responsible for all setting out and must check dimensions on site before work is put in hand. Written dimensions only to be taken, this drawing must not be scaled. JAP Architects to be immediately notified of suspected omissions or discrepancies ©

Revisions	

Revisions	

J.A.P. Architects

Market Hill, Clare, Suffolk CO10 8NN

T: 01787 279490
E: enquiries@japarchitects.co.uk
W: www.japarchitects.co.uk



Project Moor Hall, Stoke by Clare, CO10 8HJ			
Title Extract of Ground Floor Plan Internal Plaster Reinstatement			
Scale 1 : 50 @ A1	Date May 2023	Revision	
Drawing No. 23023 - 01			