


Proposed South Elevation



Natural slate roof finish

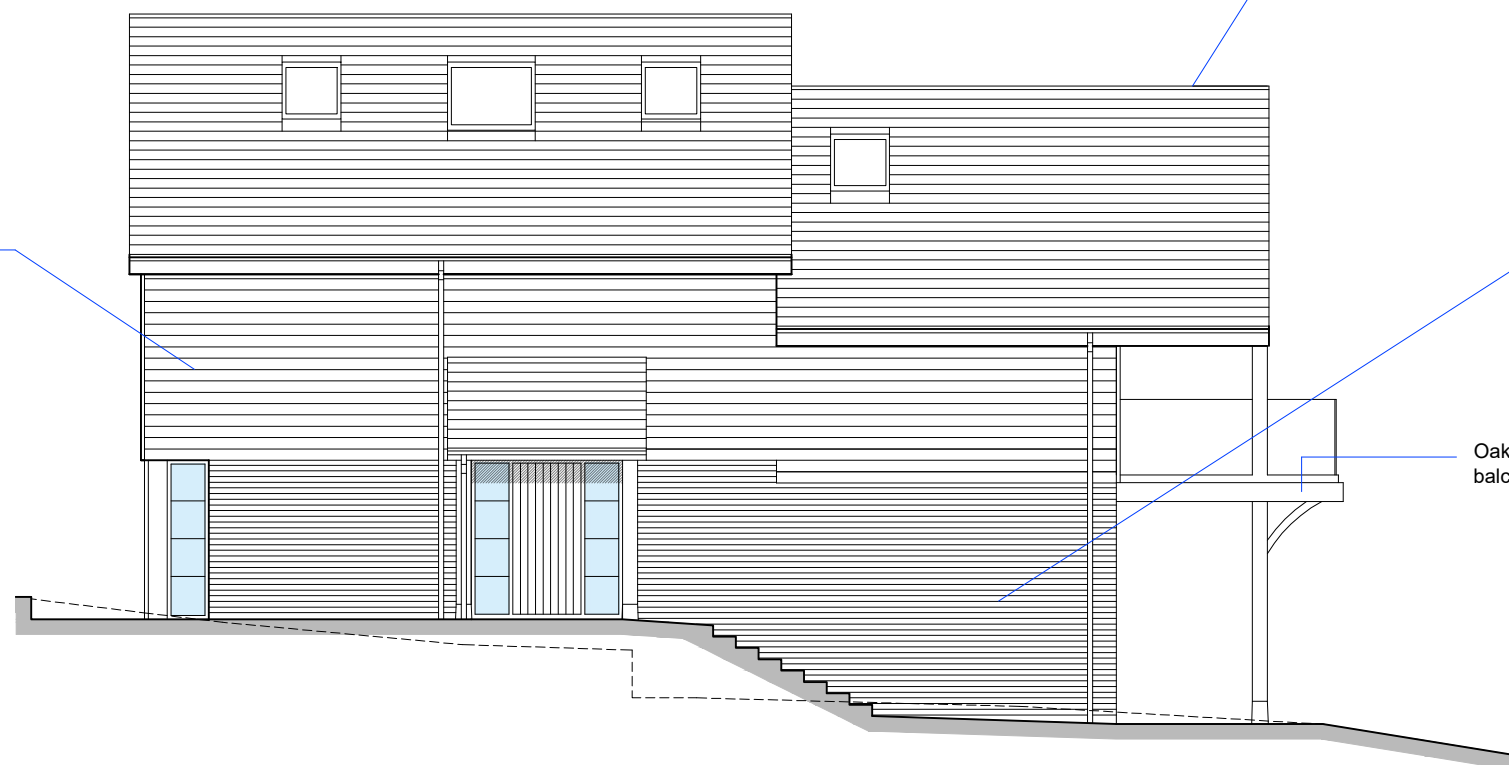

Proposed North Elevation



Horizontal weatherboard to rear and side elevations above brickwork




Ground floor facade in facing brickwork

Oak posts, beam and braces to form balcony. Glass Balustrade

This drawing is the copyright of **Arid design ltd** and may not be altered or reproduced in any way without written permission

Written dimensions to be used at all times. All dimensions to be checked on site by Contractor before commencement of the works.

This drawing is to be read in conjunction with all other relevant Consultants drawings, any discrepancy to be raised prior to commencement.

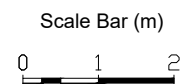

ARID

DESIGN & MANAGEMENT
Consultants

ARID Design Ltd
Tel: 01983 529895
E-mail: info@arid.uk.com

Rev A: Planning Submission May 2023

Client: Mr & Mrs Cornwell
Project: 36 Lower Church Rd, Gurnard,
Isle of Wight, PO31 8JG

Drawing: Proposed North and South Elevations

Dwg No: 333-05 Scale: 1:100@ A3

Rev: A Date: Feb 2023