




White board and batten cladding to gable, with roof overhang and return south wall to project beyond main building line to provide privacy and protection for the balcony. Oak posts, beam and braces to form balcony




Dark aluminium/upvc windows

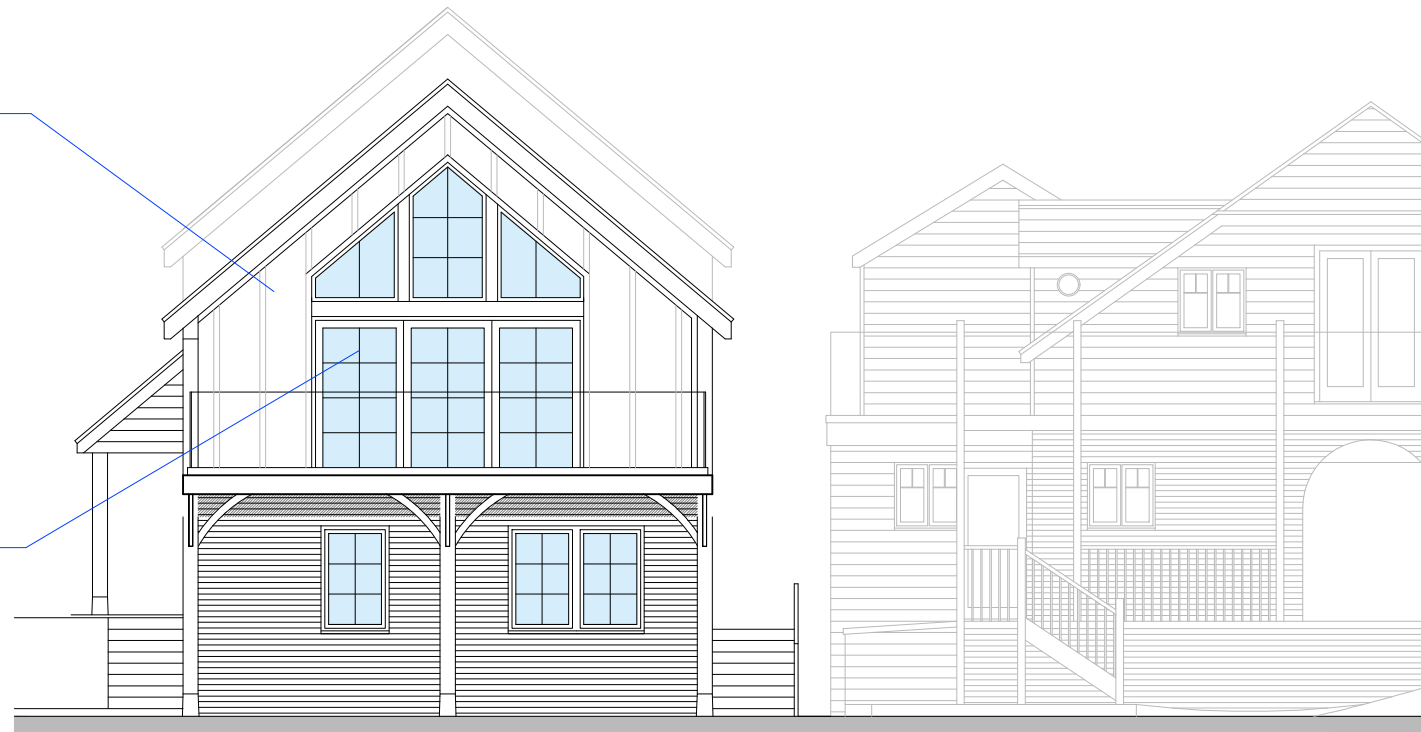

Proposed West Elevation



Ground floor facade in facing brickwork

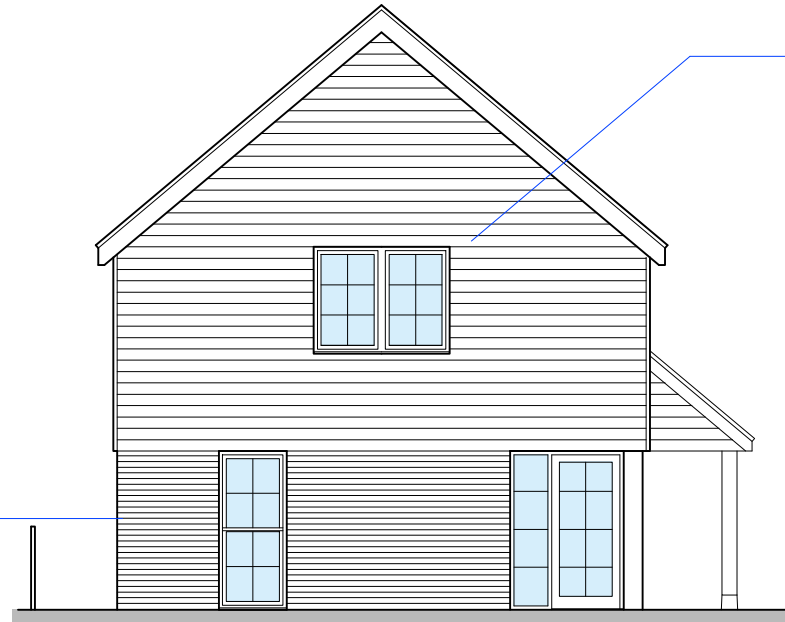

Proposed East Elevation



Horizontal weatherboard to rear and side elevations above brickwork

This drawing is the copyright of **Arid design ltd** and may not be altered or reproduced in any way without written permission

Written dimensions to be used at all times. All dimensions to be checked on site by Contractor before commencement of the works.

This drawing is to be read in conjunction with all other relevant Consultants drawings, any discrepancy to be raised prior to commencement.



ARID
DESIGN & MANAGEMENT
Consultants

ARID Design Ltd
Tel: 01983 529895
E-mail: info@arid.uk.com

Rev A: Planning Submission May 2023

Client: Mr & Mrs Cornwell
Project: 36 Lower Church Rd, Gurnard,
Isle of Wight, PO31 8JG

Drawing: Proposed West and East Elevations

Dwg No: 333-04 Scale: 1:100@ A3

Rev: A Date: Feb 2023