




Existing Ground Floor

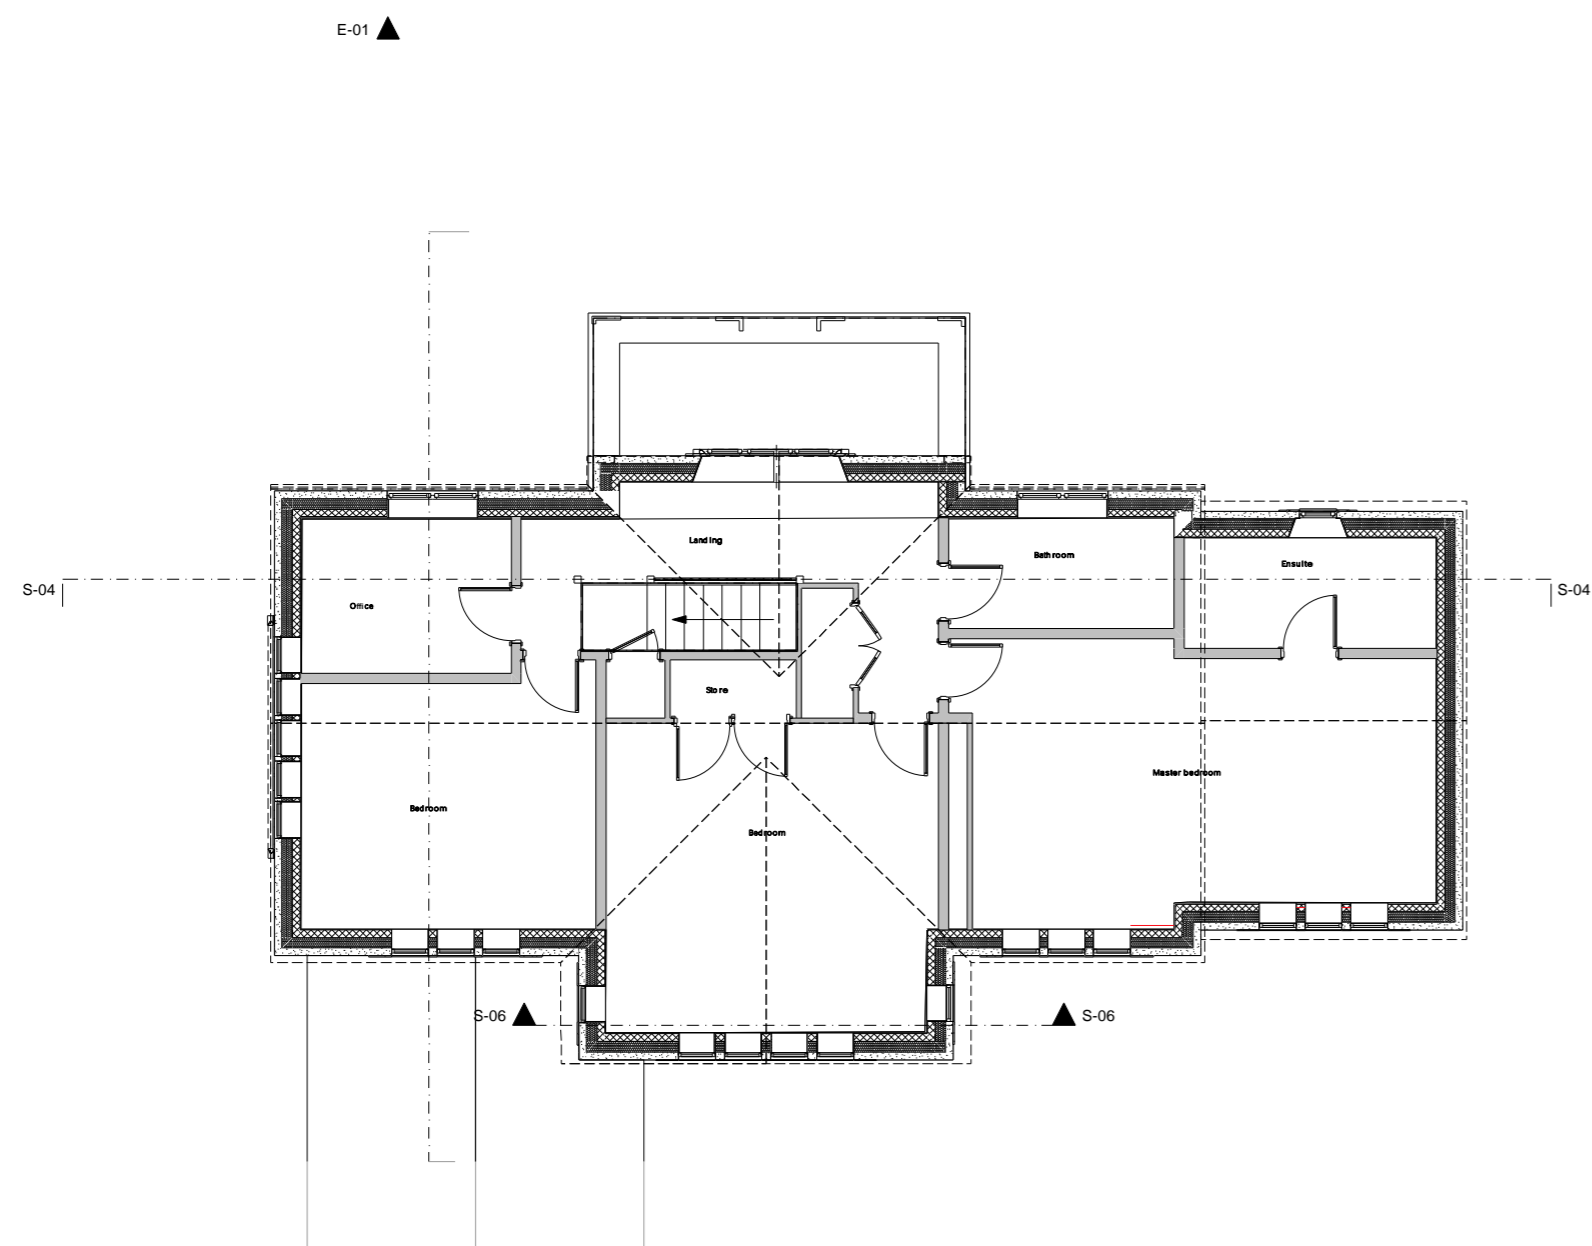

Existing First Floor

Construction Risks Maintenance/cleaning Risks Demolition/adaptation Risks

In addition to the hazard/risks normally associated with the types of work detailed on this drawing take note of the above. It is assumed that all works on this drawing will be carried out by a competent contractor working, where appropriate, to an appropriate method statement.

Safety Health and Environmental Information Box

Notes

This document and its design content is copyright ©. It shall be read in conjunction with all other associated project information including models, specifications, schedules and related consultants documents. Do not scale from documents. All dimensions to be checked on site. Immediately report any discrepancies, errors or omissions on this document to the Originator. If in doubt ASK.

RevID	Transmittal Set ID	Transmittal Set Name	Issue Date	Issuer-Info	Status	Approved by

Scales @ A2	Issuing Office	Project No.
1:100	Blueprint Architectural Planning Services	
1:1250		

Client Approval

A - Approved
B - Approved with Comments
C - Do Not Use

Status	Purpose of Issue
L	For Approval

Originator

CEN DAVIES B.A

Project

Proposed Loft Conversion
Harefield Farm, Bird in Hand, Whitehill, Stroud GL6 6JR

Existing Floor Plans



Drawing Number

project	originator	volume	level	type	role	number	Date
BP2051	CPD	1	A	AI		BP2051 EFP	10.05.23