




1. LOCATION PLAN 1:1250

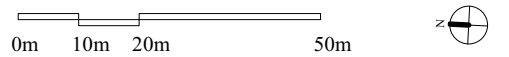


Reproduced from the Ordnance survey mapping with the permission of The Controller of Her Majesty's Stationary Office, ©Crown copyright. A C Architects Cambridge Ltd, 33-35 Victoria Rd, Cambridge, CB4 3BW, License no. AR 35690R


Access Road from High Street to Hall Farmhouse - Note land in ownership of others - notice served under article 13

Application site of Hall Farmhouse

Land in ownership of applicant

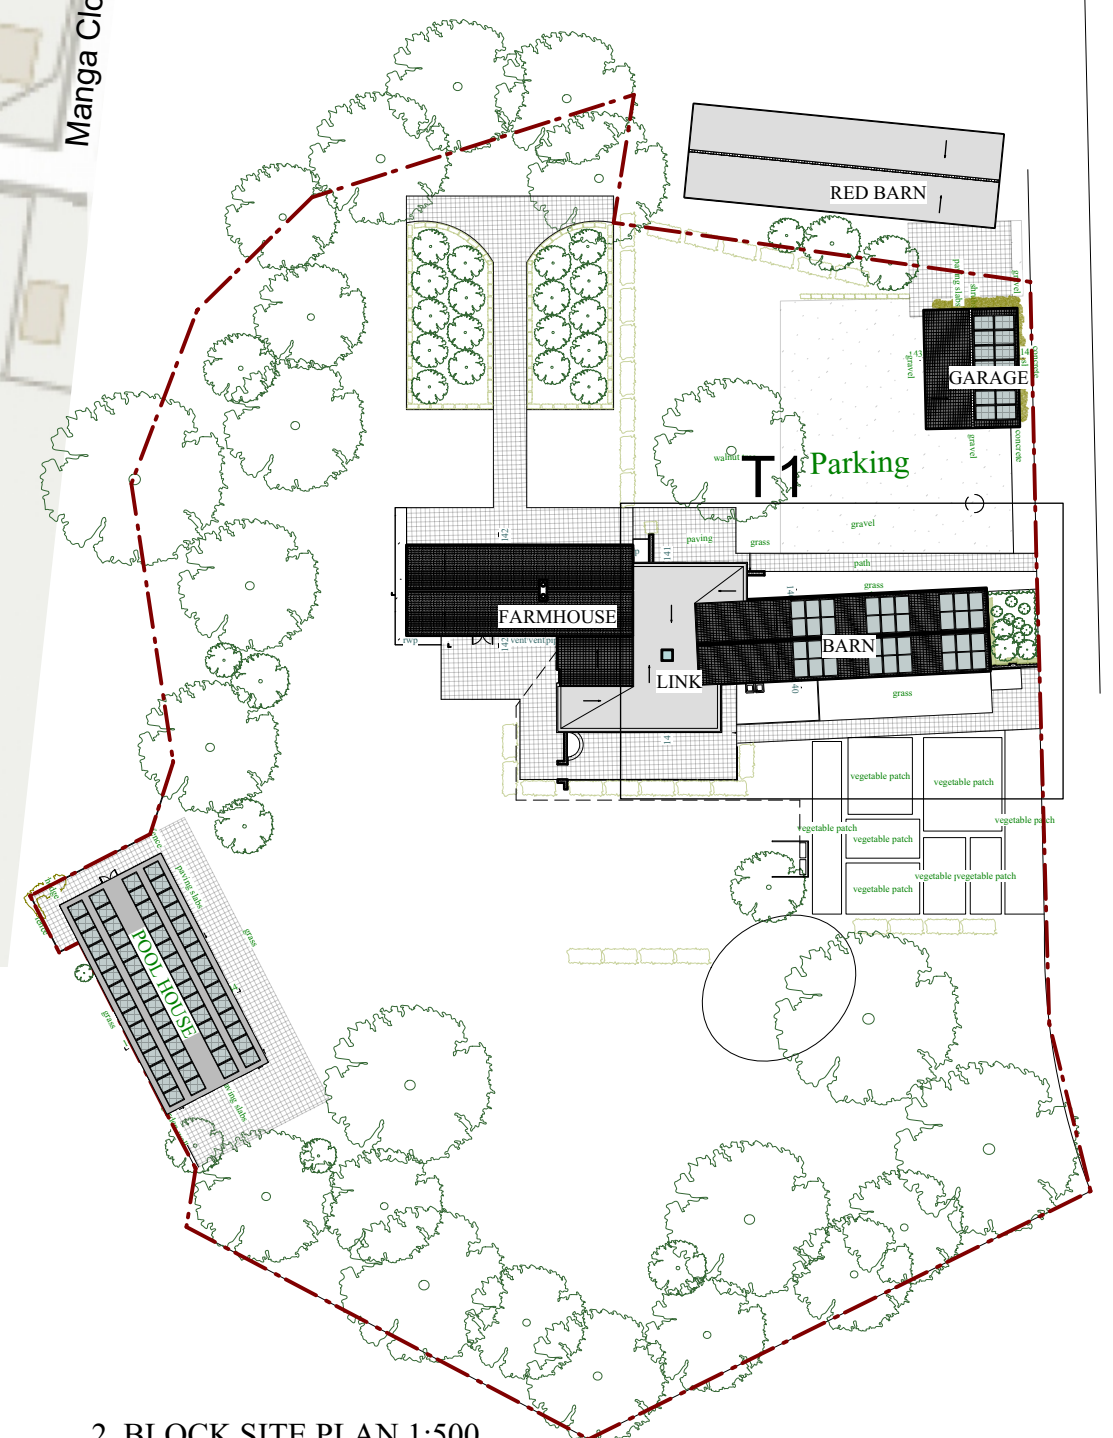

2. BLOCK SITE PLAN 1:500

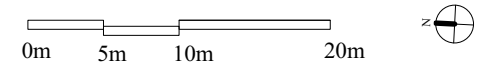

**AC ARCHITECTS CAMBRIDGE LTD**  
 33-35 VICTORIA ROAD, CAMBRIDGE CB4 3BW

ENERGY REFURBISHMENT TO HALL FARM HOUSE, GREAT ABINGTON

LOCATION PLAN AND BLOCK SITE PLAN

21.433.01-100 G

Scale 1:1250 & 1:500 @ A3

Rev	Description	Date
D	Planning Issue 2	28/03/22
E	Updated boundary to High Street	10/05/22
F	Blue boundary updated	22/05/23
G	Notes on ownership added	23/05/23