



Approved Front Elevation

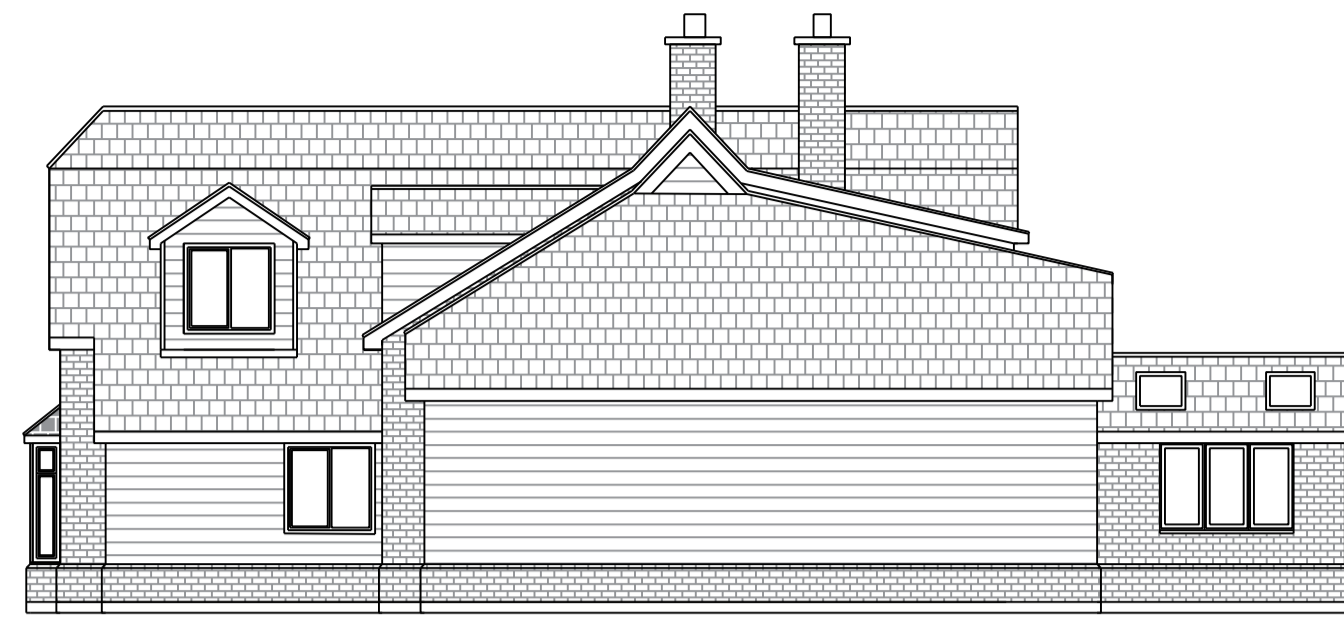

Approved Side Elevation

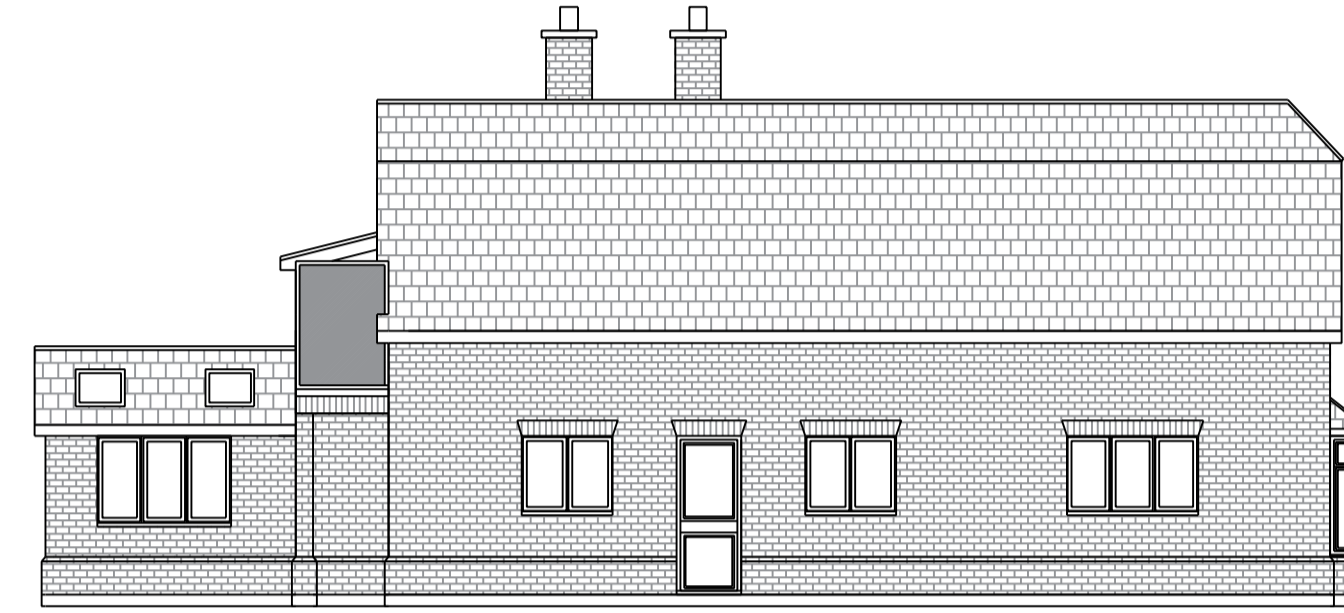


Approved Side Elevation




Approved Rear Elevation


Approved 16/00759/FUL

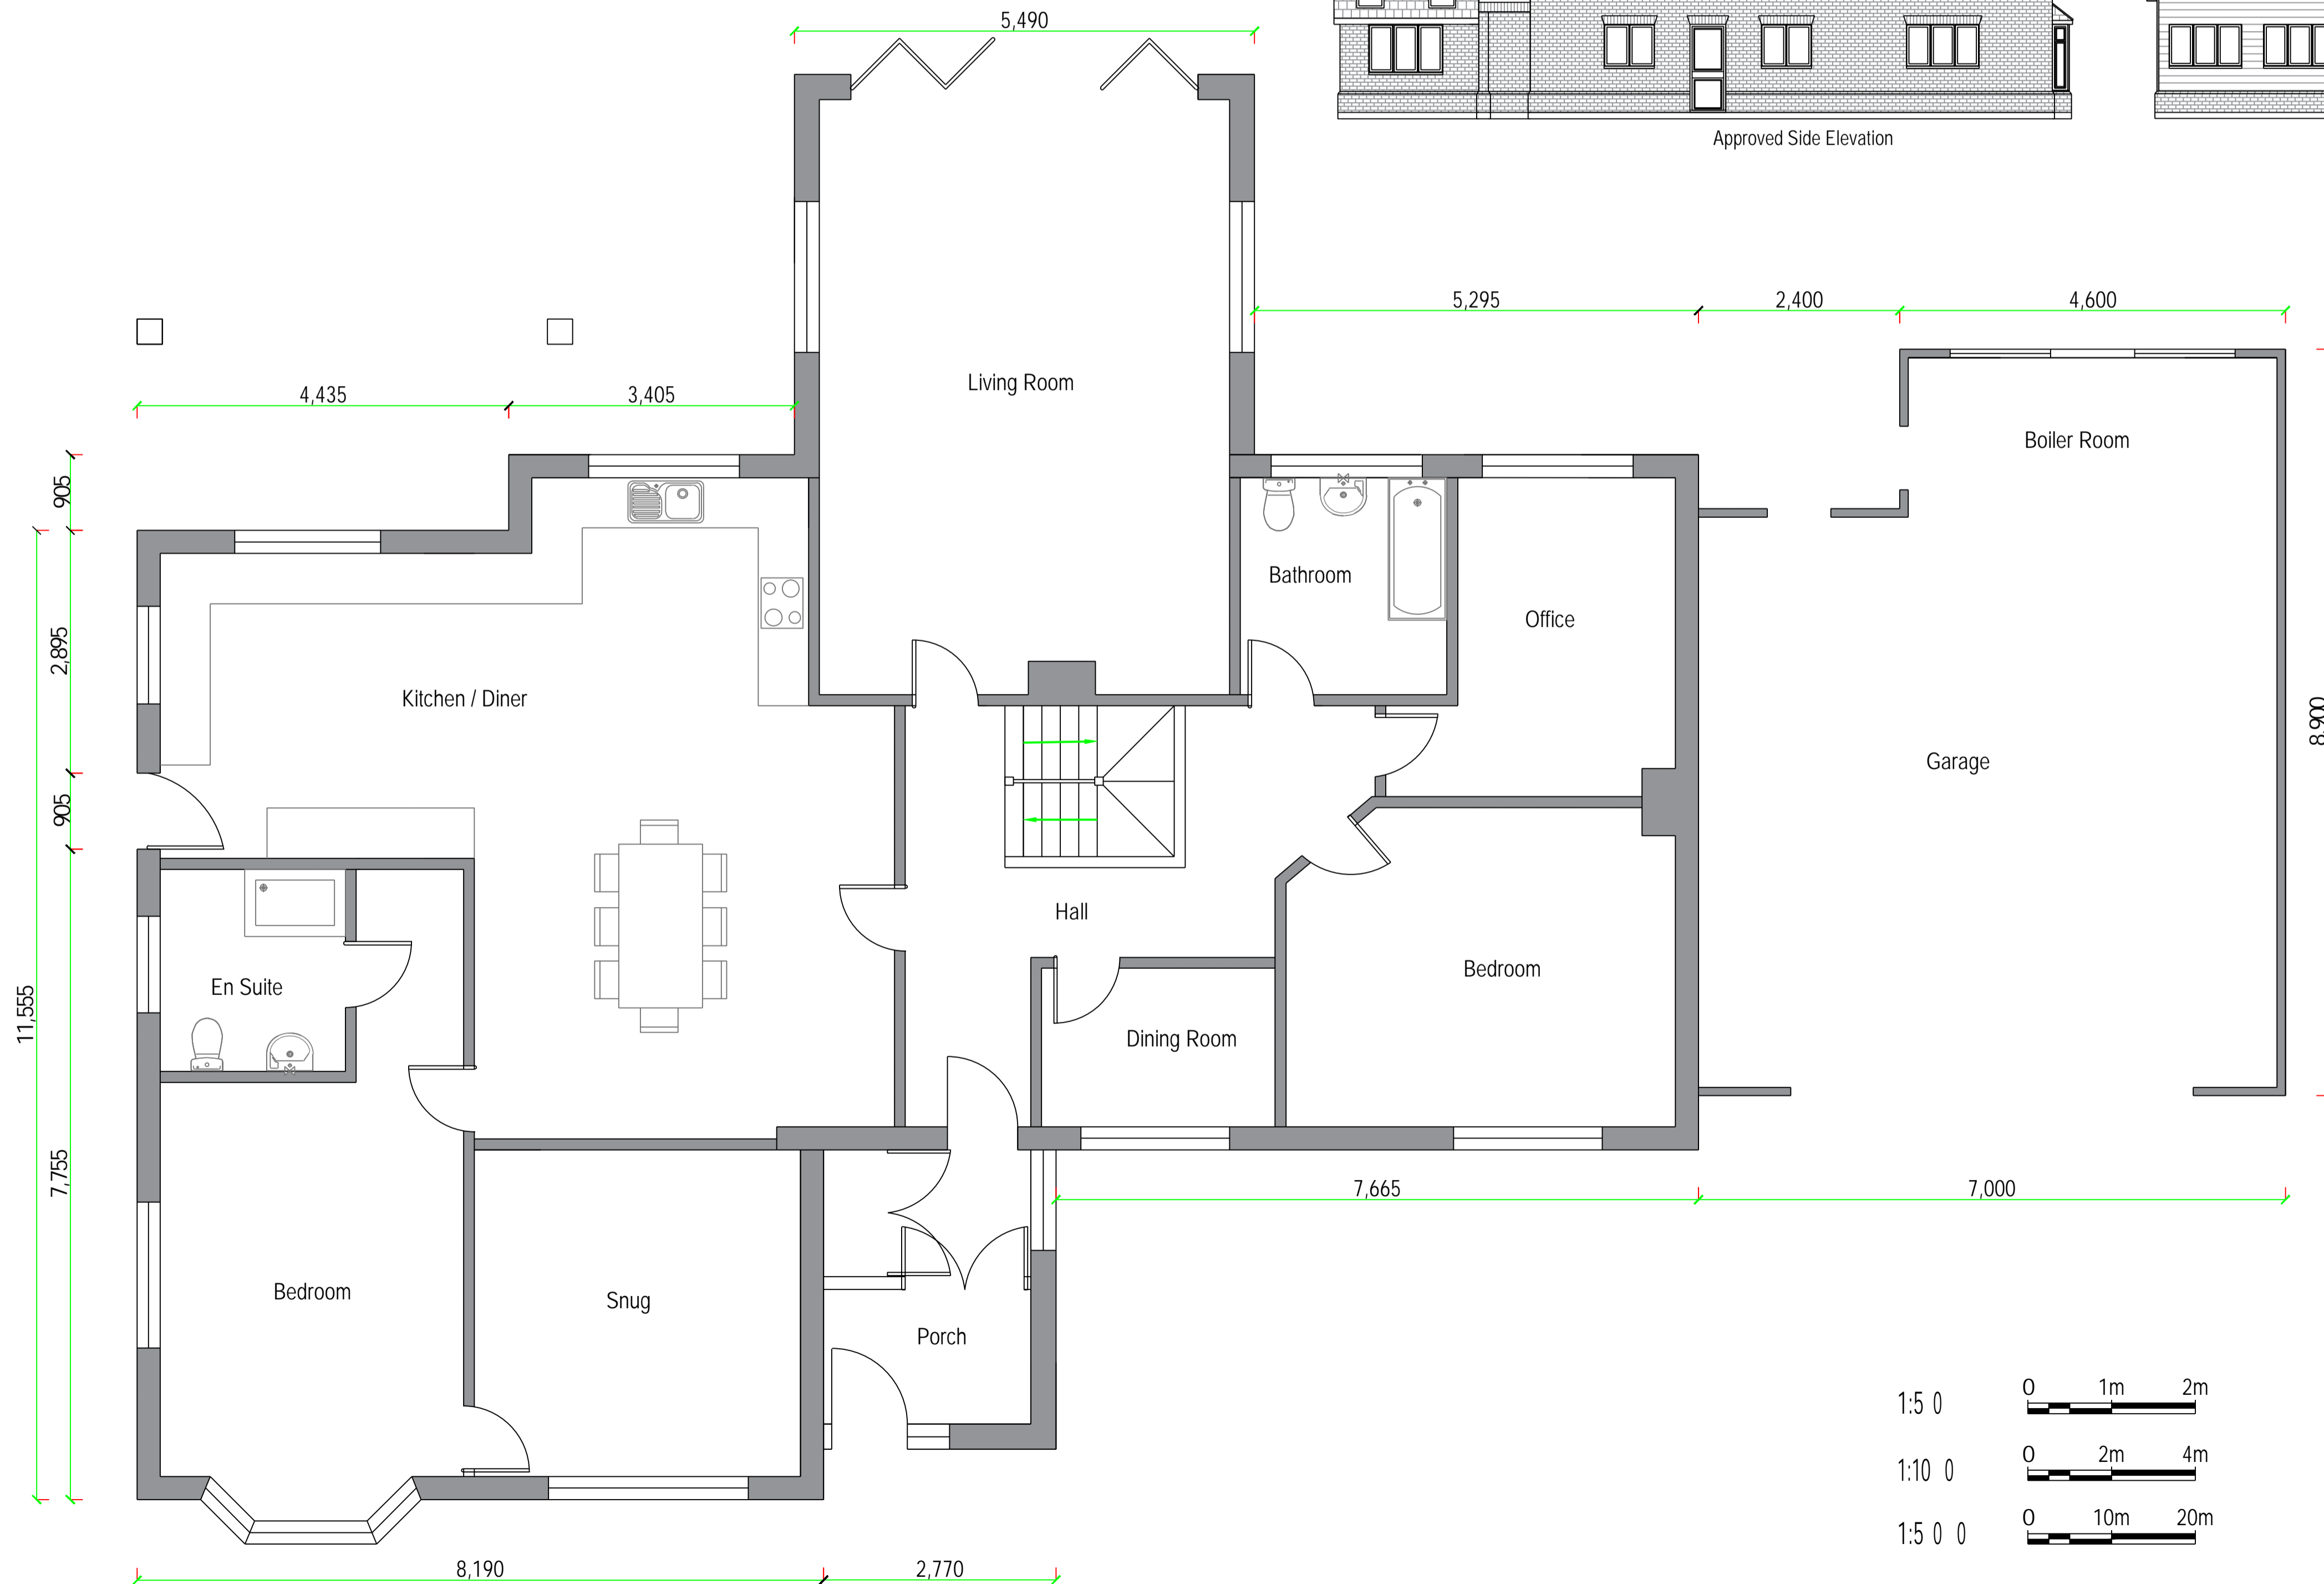

Approved Ground Floor Layout

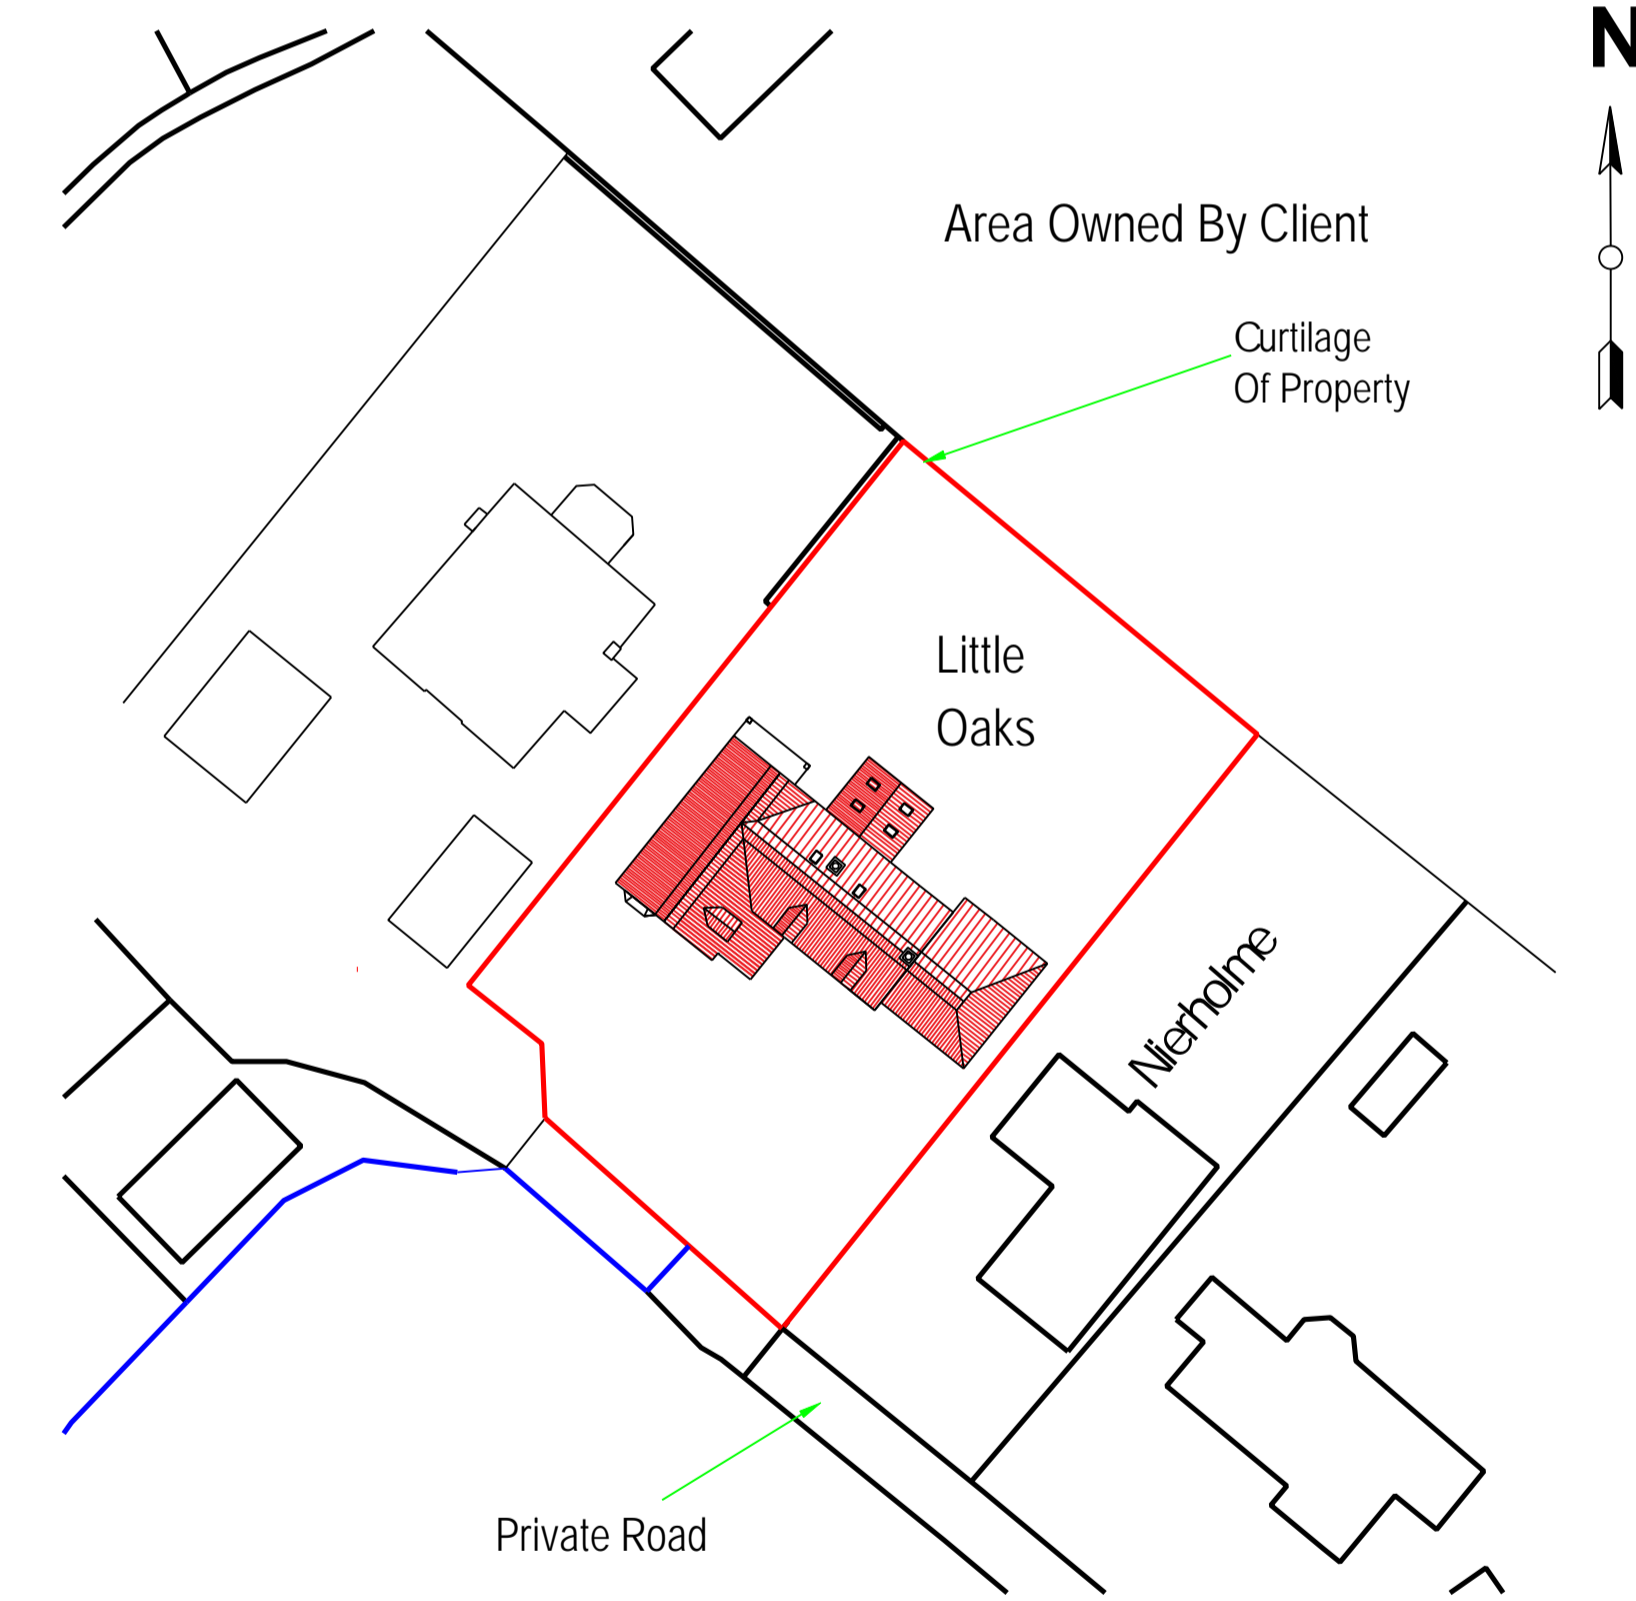

Block plan 1:500

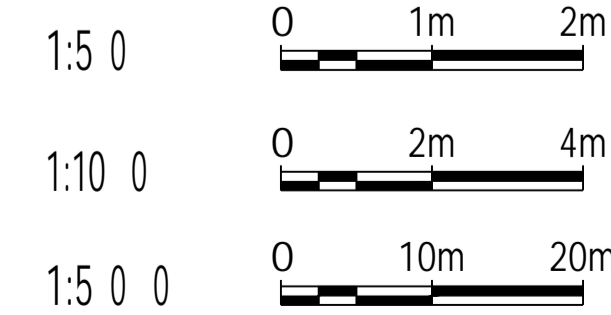

REV	Little Oaks, Betts Green Road, Little Clacton CO16 9NH	Approved Elevations and block plan.
<small>COPYRIGHT: This drawing is copyright and must not be reproduced without written consent. All Measurements to be checked on-site. Do not scale from this drawing.</small>		
 Wright Ruffell Cameron Architectural Design Service Beaver House Plough Road Centre Great Bentley Essex CO7 8LG Web Site: wrcads.co.uk	Paper Size: A1 SCALE: 1:50, 1:500 DATE: 25/04/2023 PROJECT NO: 335 DWG NO: PO1	DRAWN BY: Tony Wright CHECKED BY: Roger Wright <small>BSc(hons)</small>