


NOTES:
 1. THIS DRAWING copyright Mullins Dowse Architects Ltd. 2023
 2. THIS DRAWING is not for construction



FRONT ELEVATION

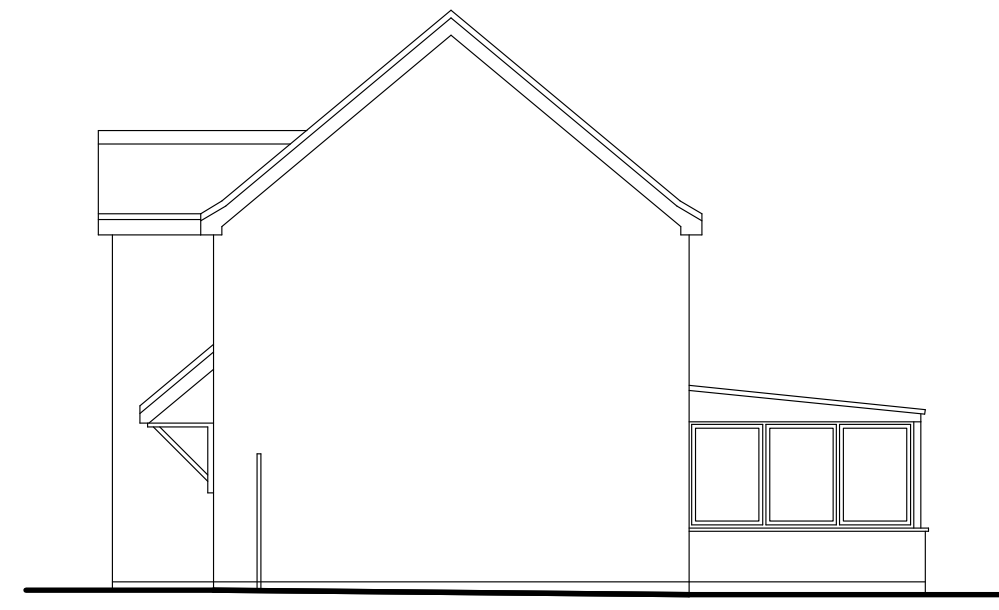



SIDE ELEVATION



REAR ELEVATION




SIDE ELEVATION

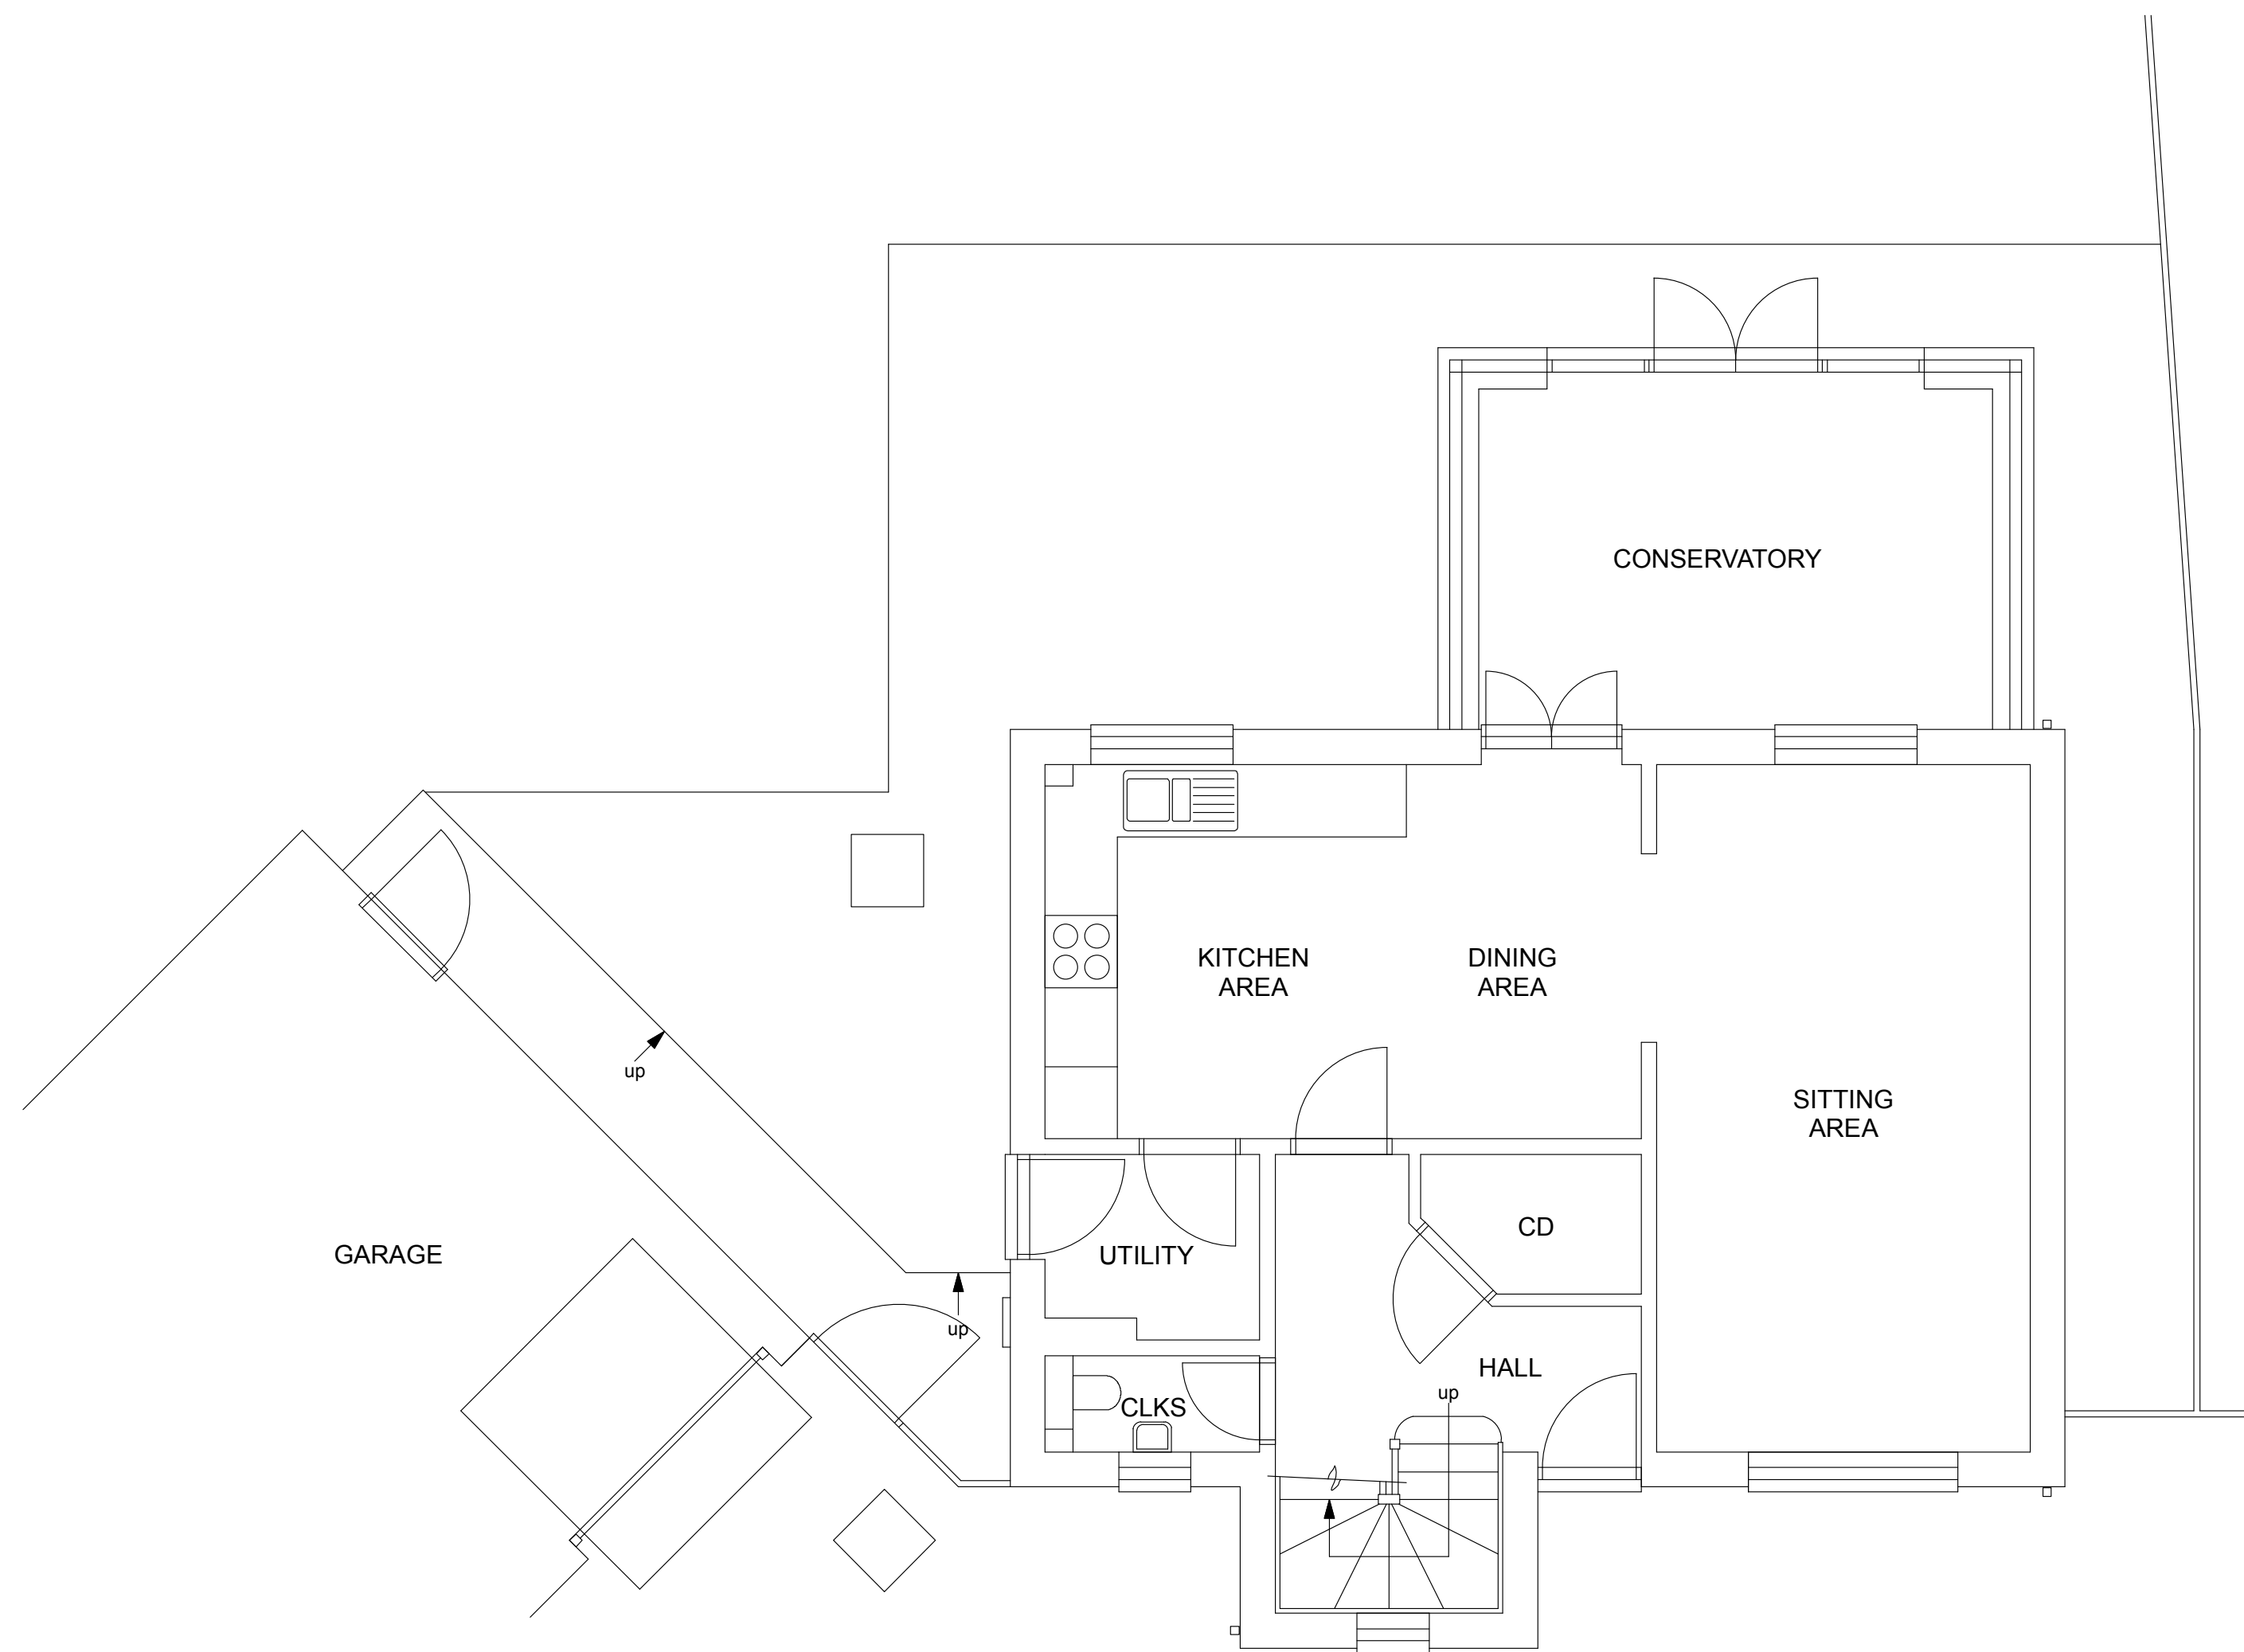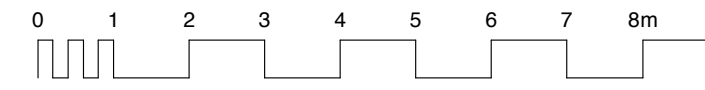


GROUND FLOOR PLAN



FIRST FLOOR PLAN

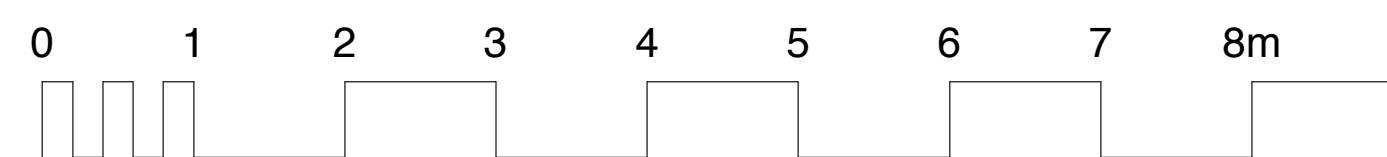

revision	date	description	drawn	checked
project				
27 Orchard Way, Badwell Ash, Stowmarket. IP31 3JL				
drawing Survey Drawing Detail Plan & Elevations				
date	scale	drawn	checked	
April 2023	1:50 & 1:100 @ A1	AW	AW	
job ref	drawing	revision		
6427	Survey		Mullins Dowse Architects	

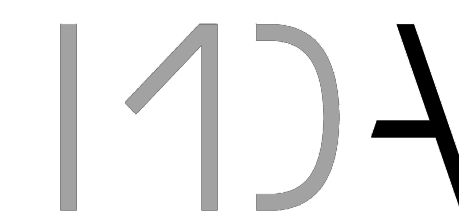

10A Quay Street, Woodbridge, Suffolk, IP12 1BX
 01394 382544
 www.mullinsdowse.co.uk