

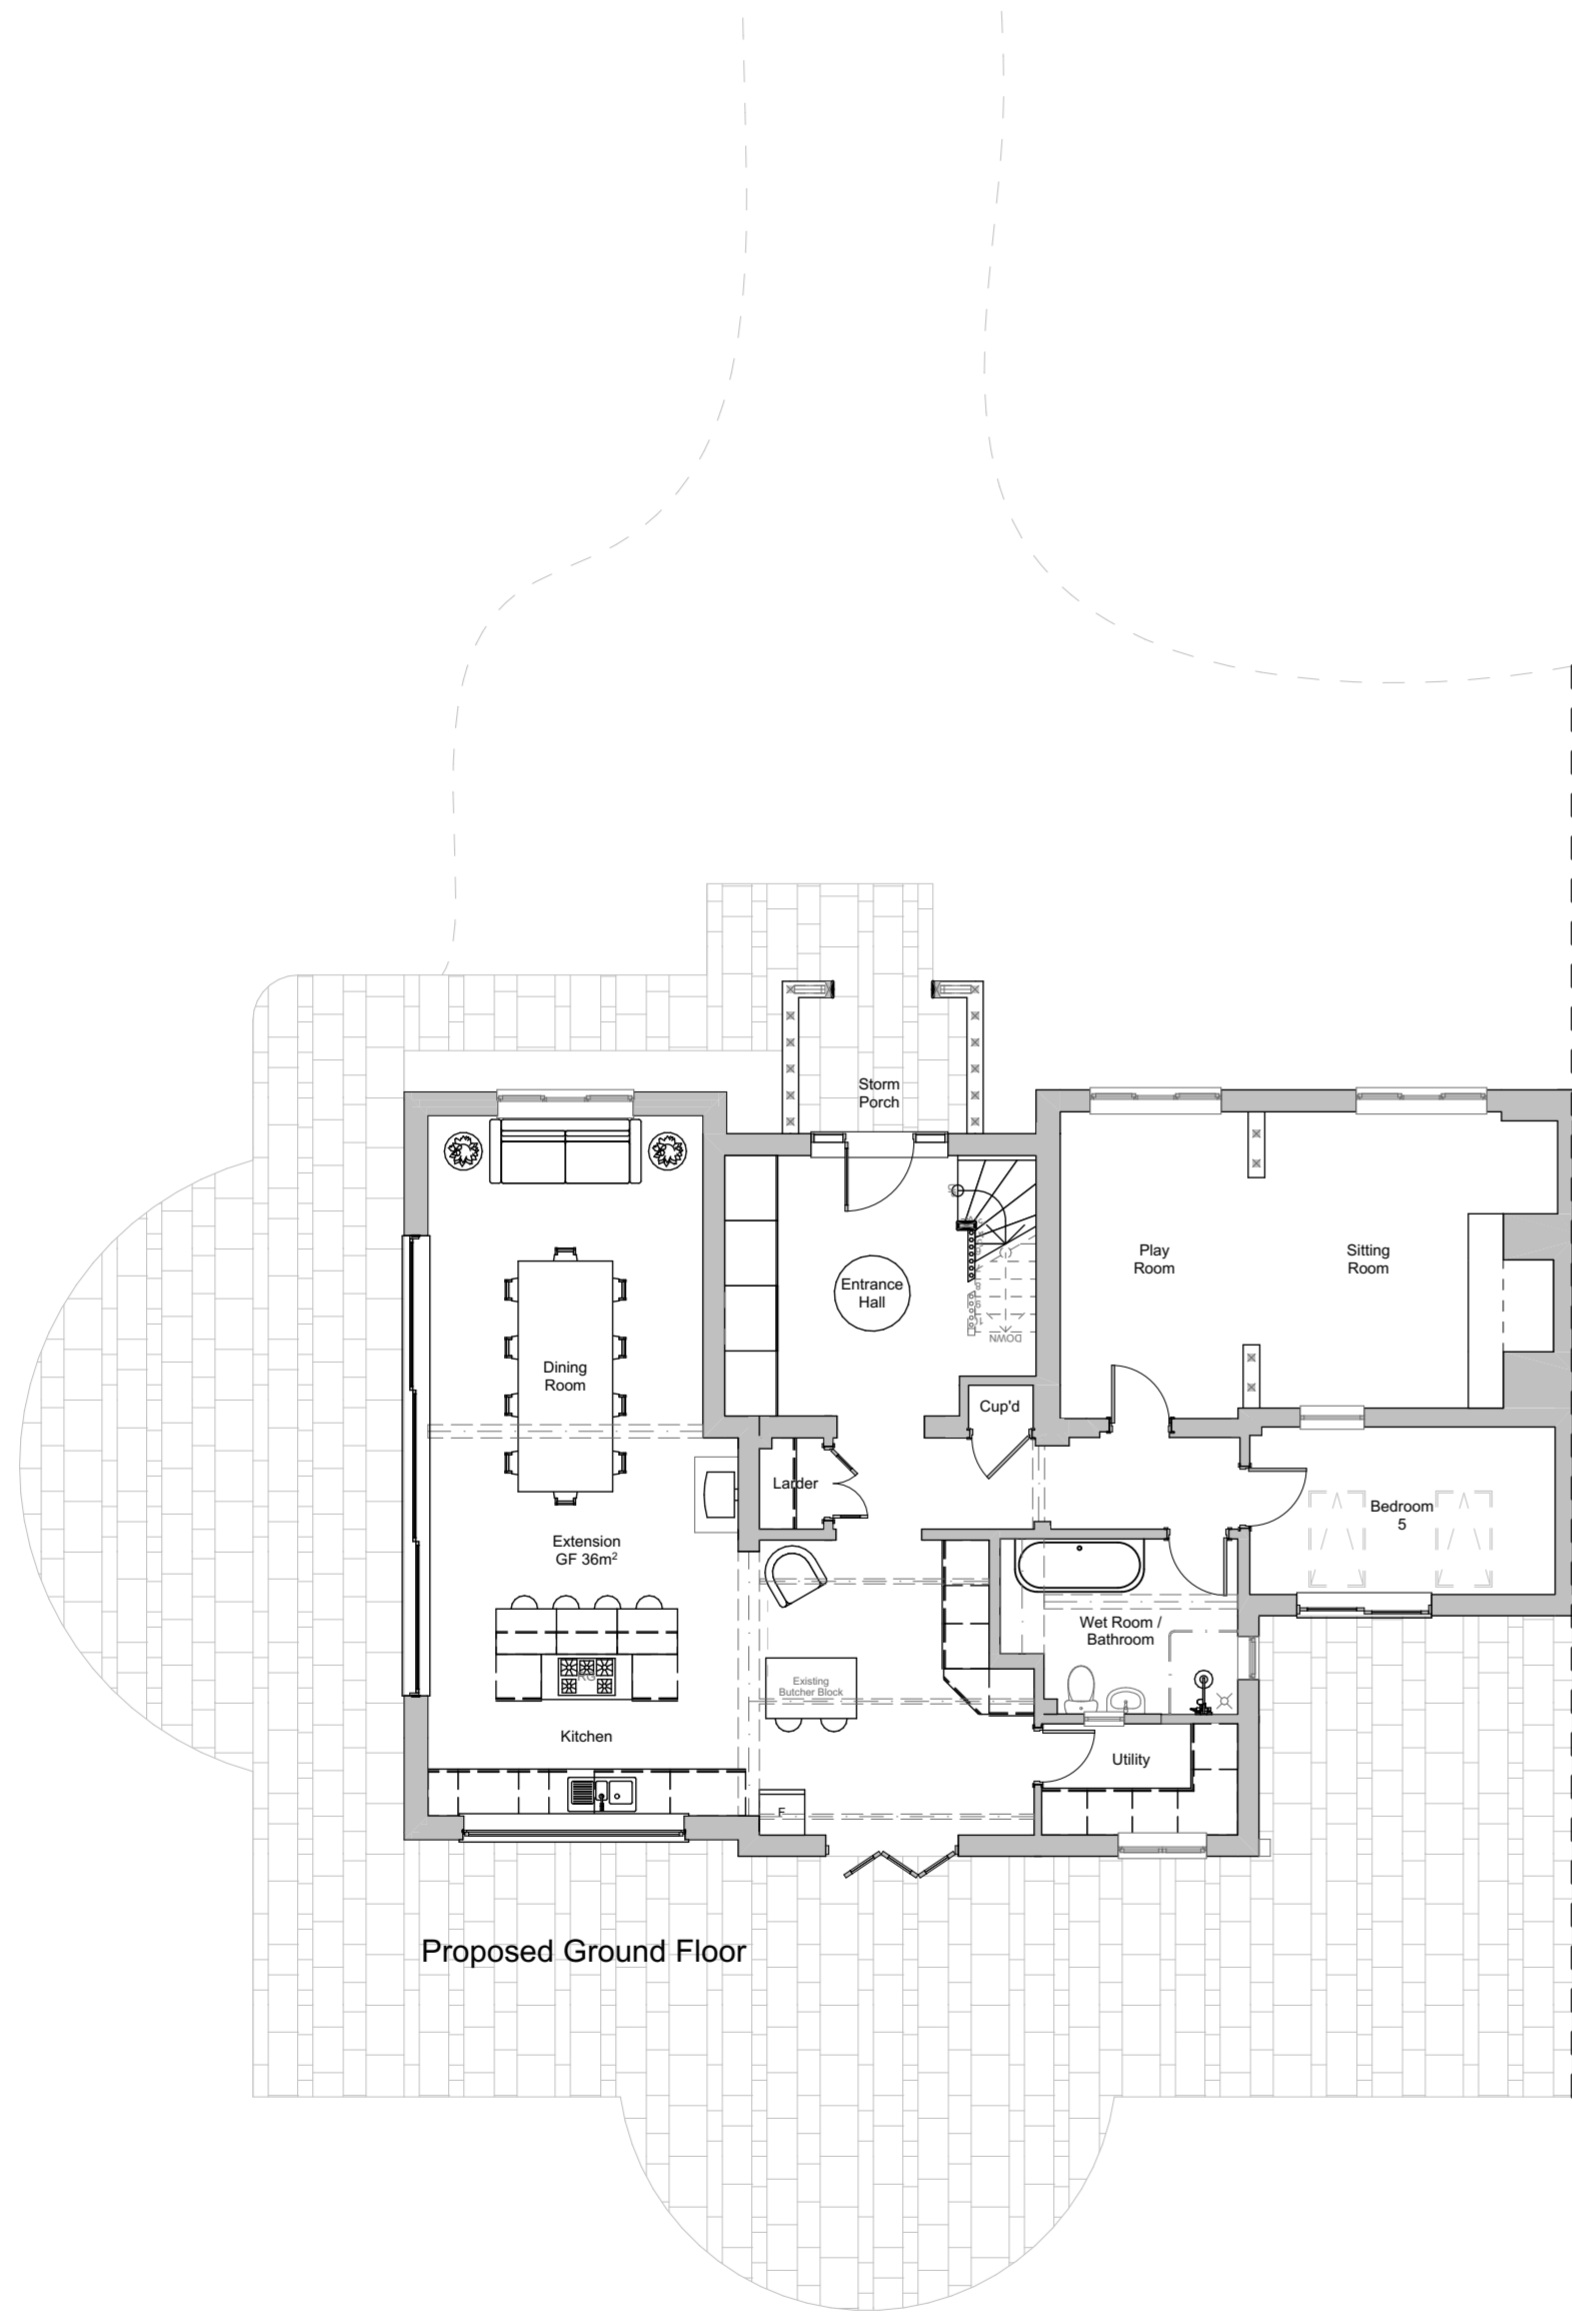


COPYRIGHT
 This drawing is the copyright of SA Architectural Services. All rights described in chapter IV of the Copyright, Designs and Patents Act 1988 have been generally asserted.
 All errors, omissions and discrepancies should be reported immediately to SA Architectural Services. All dimensions are to be checked before any site work, construction or fabrication of any kind is undertaken.
 Do not scale from the plans. Any deviation from the drawing is to be reported to SA Architectural Services.


Do not scale from plans, use only labelled or grid dimensions. Any deviation from the drawing is to be reported to SA Architectural Services.

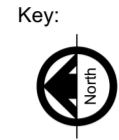

Proposed Ground Floor

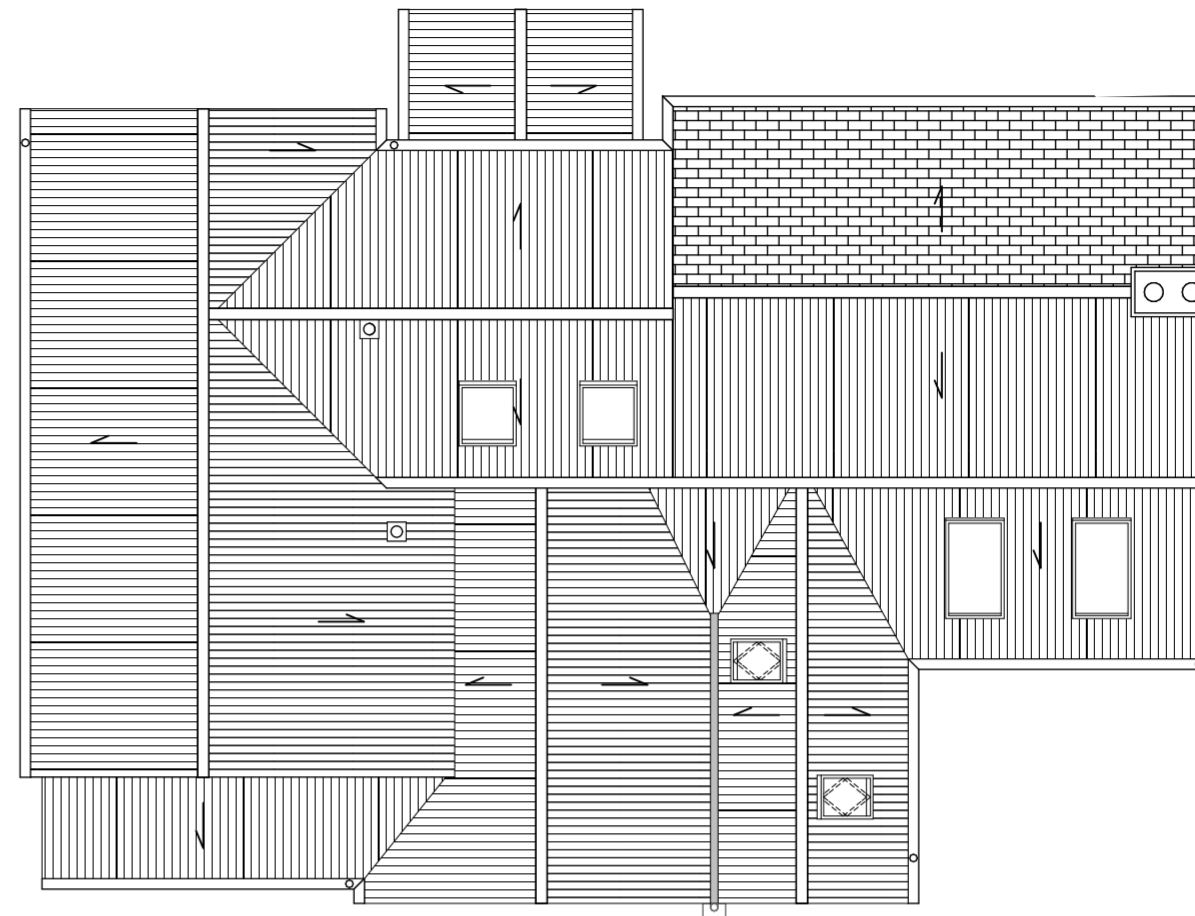


Proposed Roof

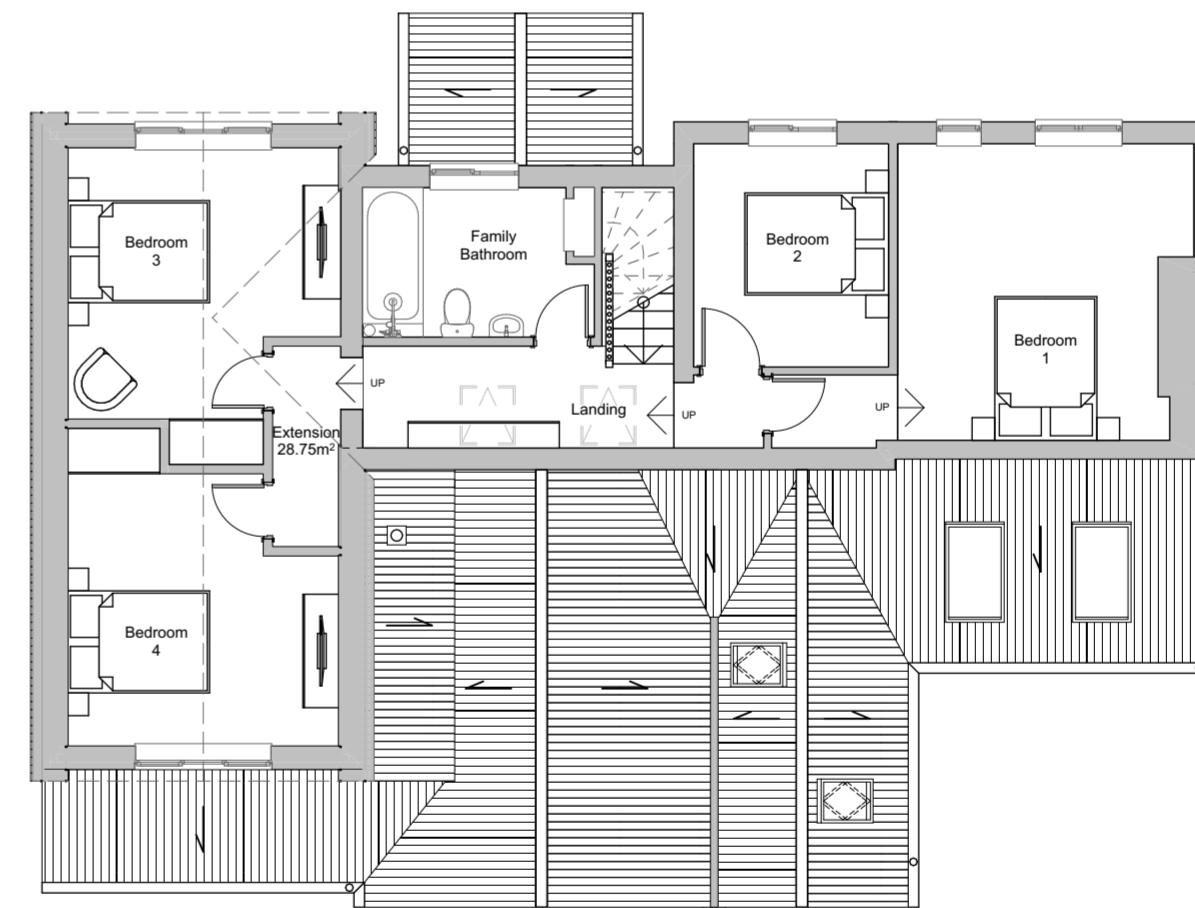

Proposed First Floor

Non-Material Amendment
 Date: 05-05-2023
 Revision: A
 Note: Minor changes to west elevation:
 1. Retain existing bi-fold doors (existing kitchen).
 2. Propose window in proposed kitchen (same width and head height as bi-fold doors previously approved).

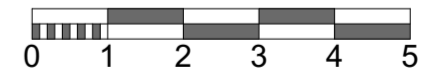

PLANNING



T: 01603 713 528 E: hello@sastudio.co.uk W: sastudio.co.uk

Site: Hill Farm Cottage Rectory Road NR35 2BT	Title: Proposed Floor Plans			
Job No: 7.178	Drg No: PRE-05A		Scale: 1:100@A2	Drawn By: MS

© SA ARCHITECTURAL SERVICES This drawing must not be reproduced in any form without prior written agreement